


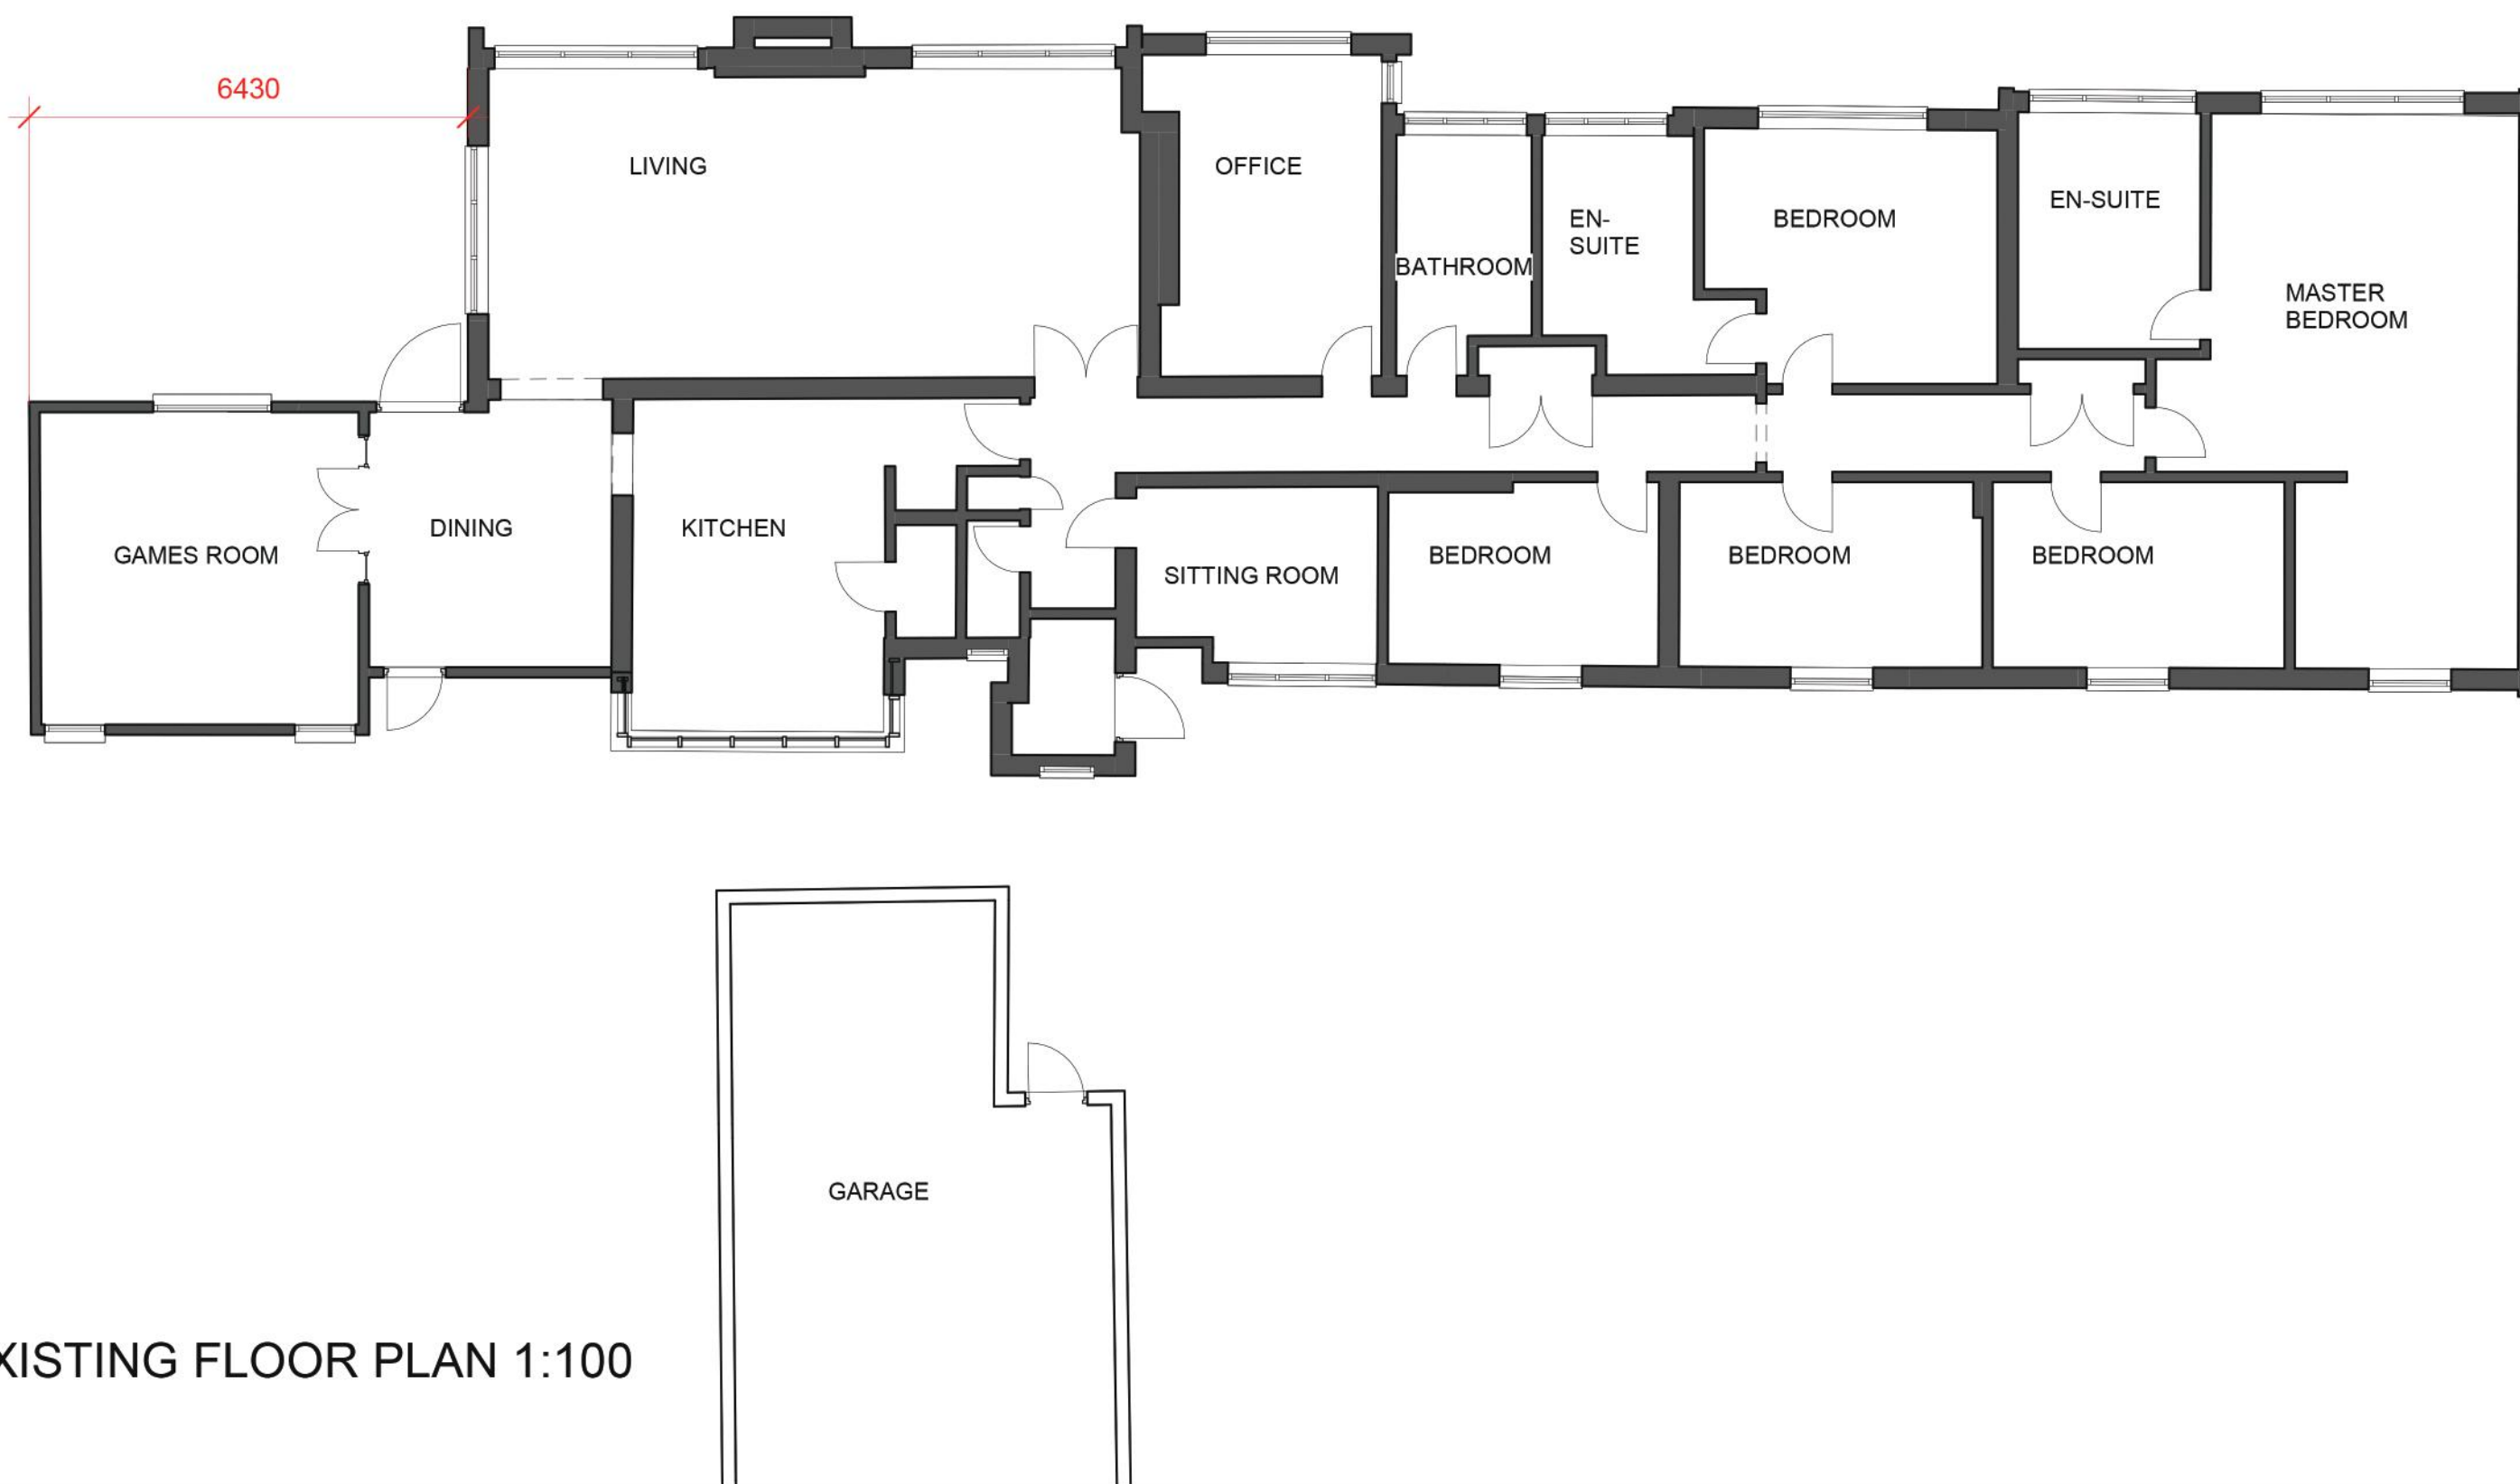

EXISTING FLOOR PLAN 1:100

	No.	Description	Date	Peter HitchenArchitects				PROJECT		CLIENT		
								ALTERATIONS & SIDE EXTENSION TO 42 PAINTER WOOD		MR & MRS HOWARTH		
				CODE	STATUS	SUITABILITY DESCRIPTION	PURPOSE OF ISSUE	SHEET	EXISTING FLOOR PLAN	Date	Project number	Scale (@ A3)
										12/12/2019	PHA/410	1 : 100
										Drawn by	DRWAING NUMBER	
				JD								
				Checked by	A200							
			PH									