



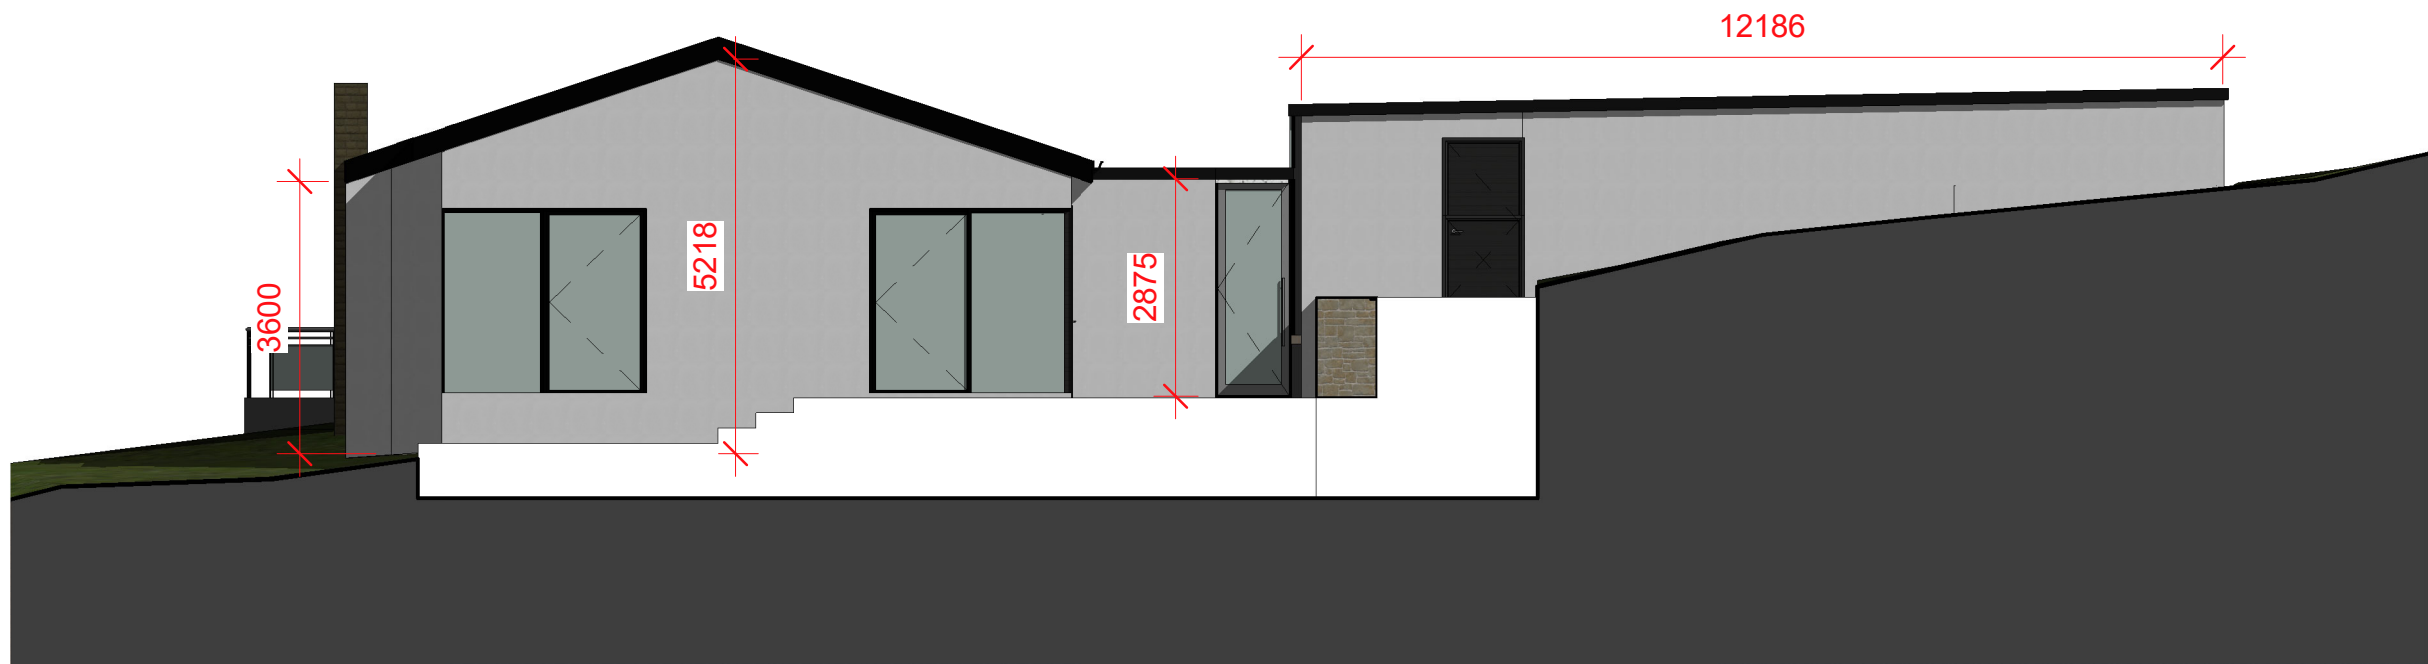

1 North Elevation  
1 : 100

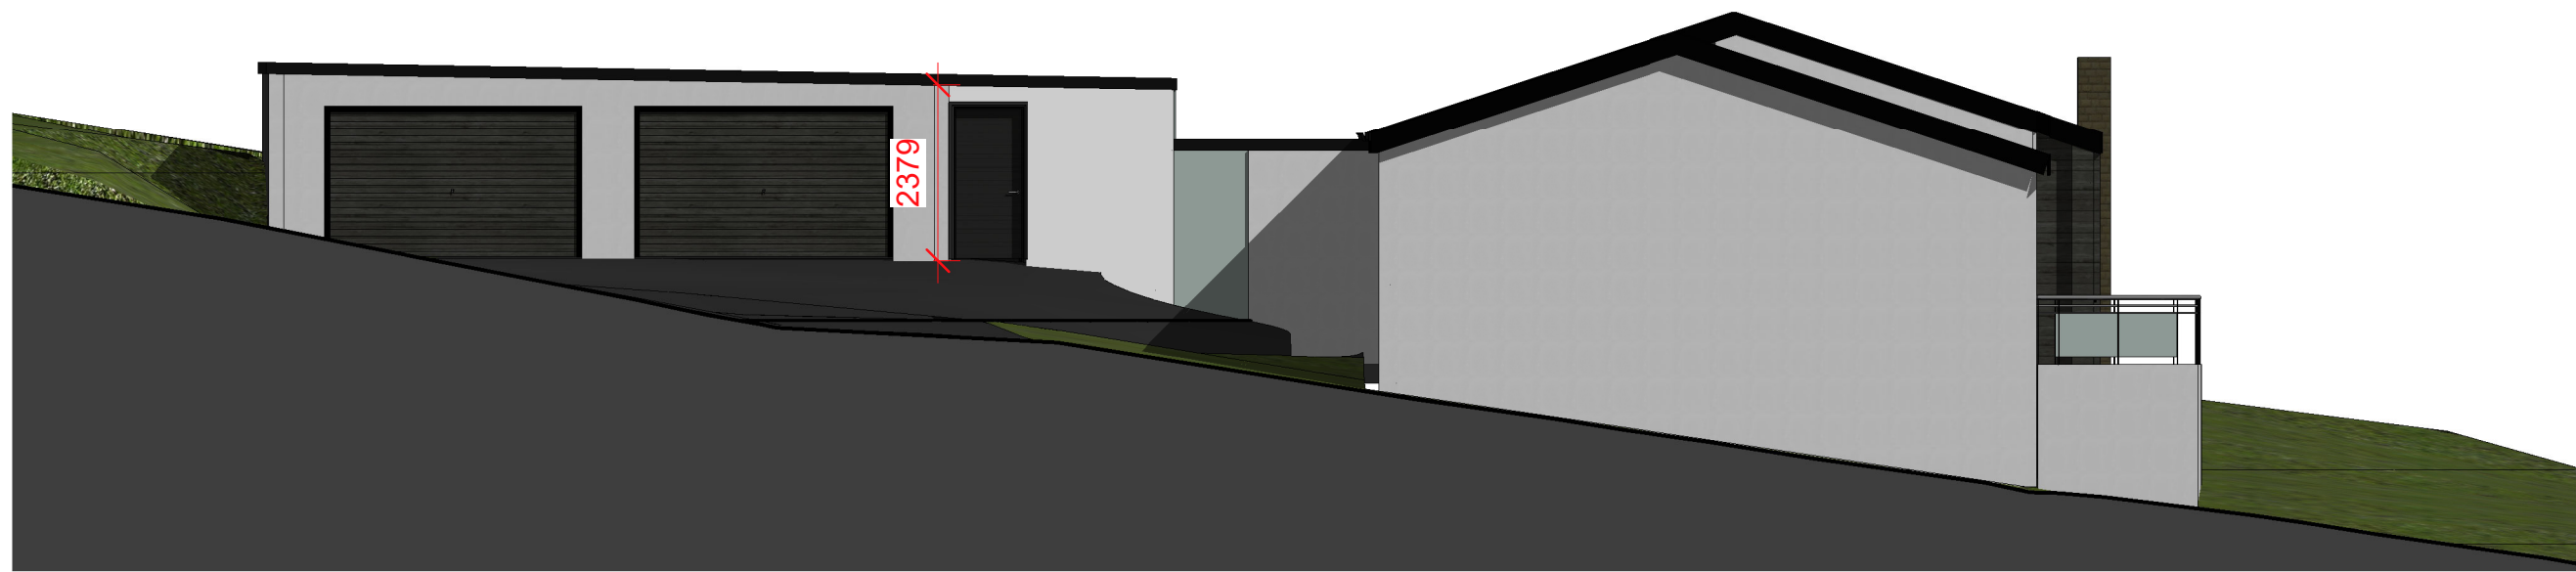

2 West Elevation  
1 : 100



3 East Elevation  
1 : 100



4 South Elevation  
1 : 100



Peter Hitchen  
Architects

Marathon House  
The Sidings Business Park  
Whalley, BB7 9SE

01254 823 885

[www.peterhitchenarchitects.co.uk](http://www.peterhitchenarchitects.co.uk)

NOTES:

No.	Description	Date

CLIENT:

MR & MRS HOWARTH

PROJECT:

ALTERATIONS & SIDE  
EXTENSION TO 42 PAINTER  
WOOD

SHEET:

PROPOSED  
ELEVATIONS

Project number PHA/410

Date 04/03/2020

Drawn by JD

Checked by PH

A202

Scale 1 : 100

Sheet size A1