


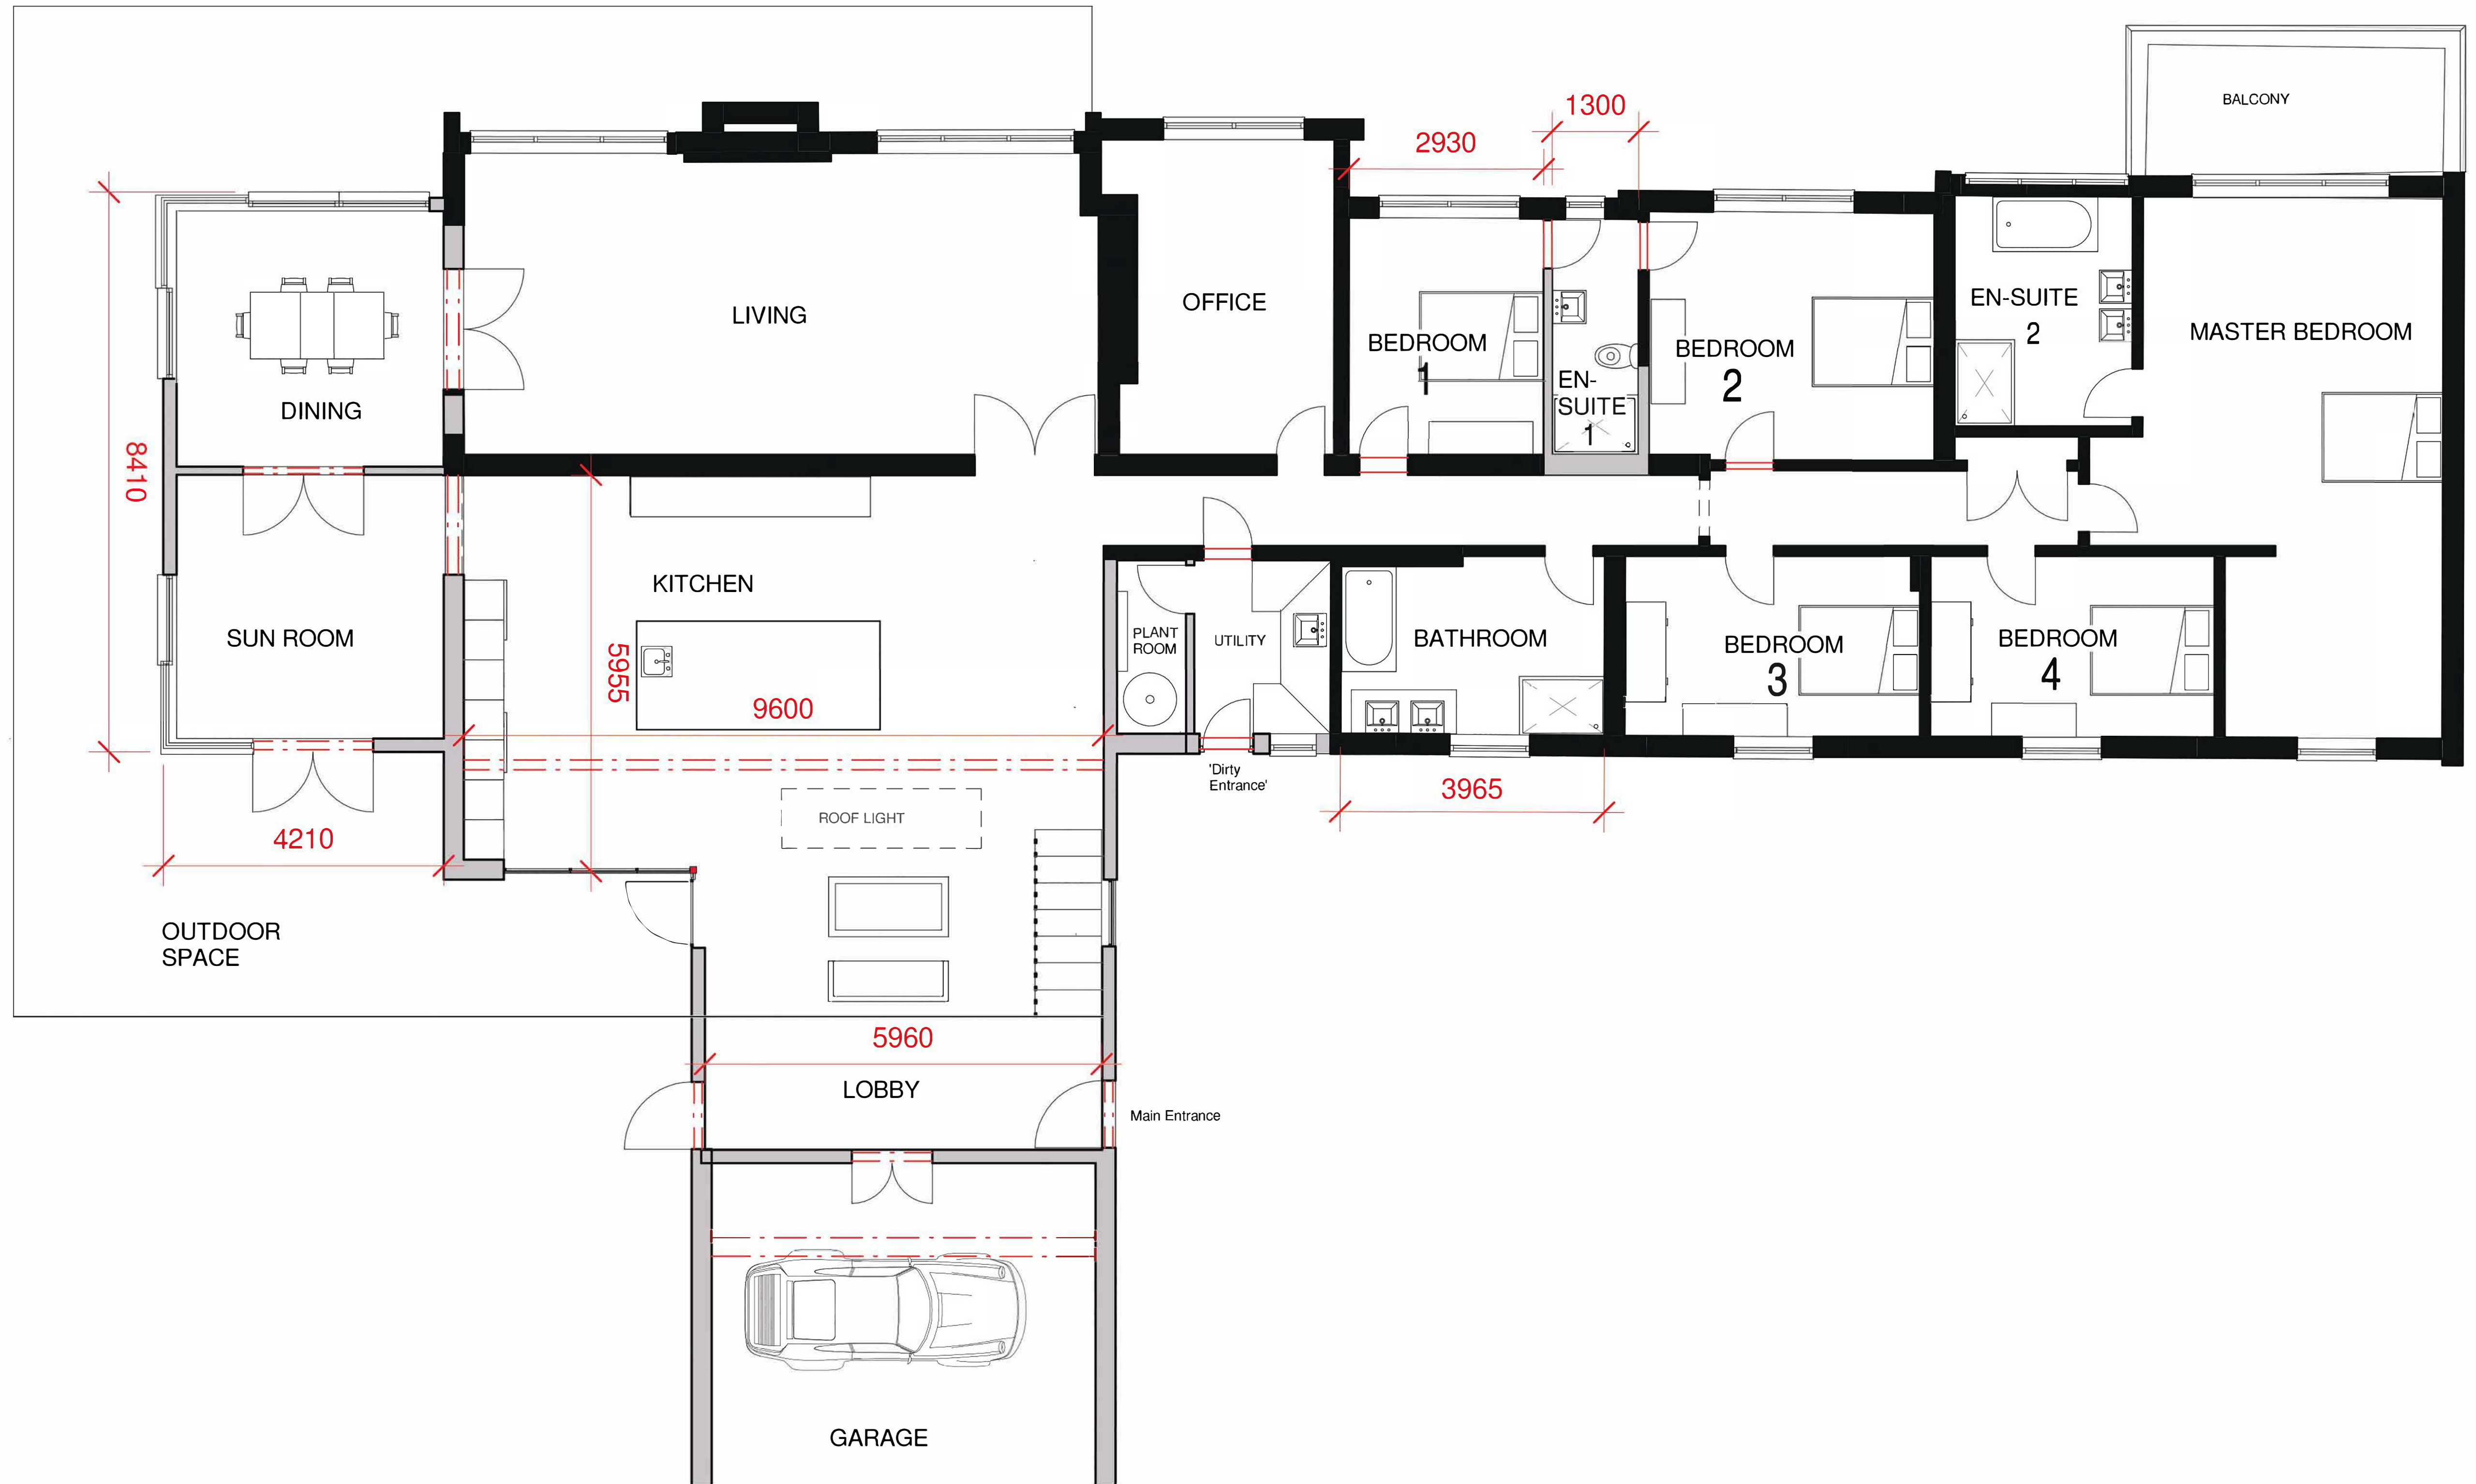

No.	Description	Date

Peter HitchenArchitects

CODE

STATUS

SUITABILITY DESCRIPTION

PURPOSE OF ISSUE

PROJECT

ALTERATIONS & SIDE EXTENSION TO 42 PAINTER WOOD

SHEET

Proposed Floor Plan

CLIENT

MR & MRS HOWARTH

Date

06/01/2020

Drawn by

JD

Checked by

PH

Project number

PHA/410

DRAWING NUMBER

A202

Scale (@ A3)

1 : 100

REV