

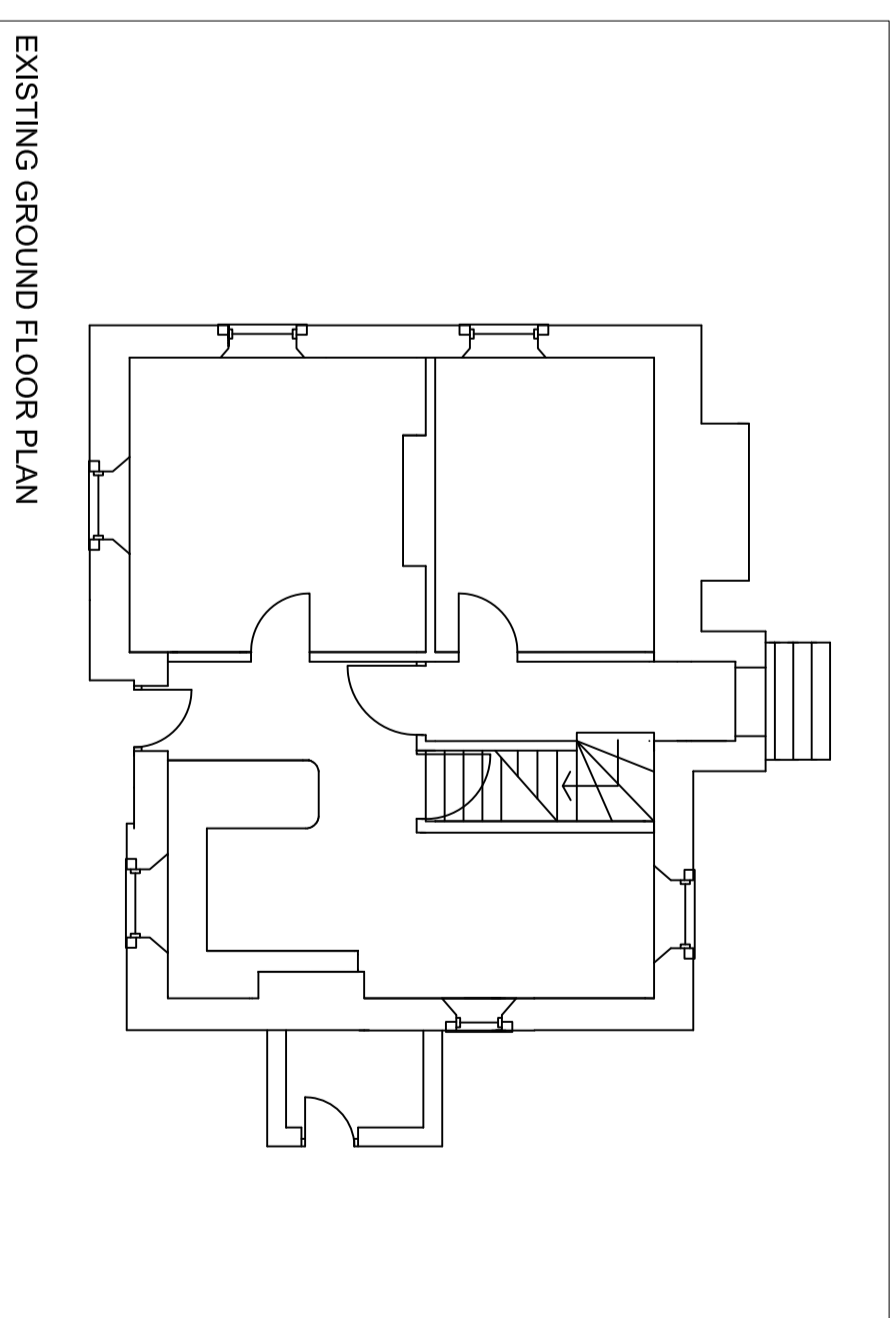


EXISTING FIRST FLOOR PLAN

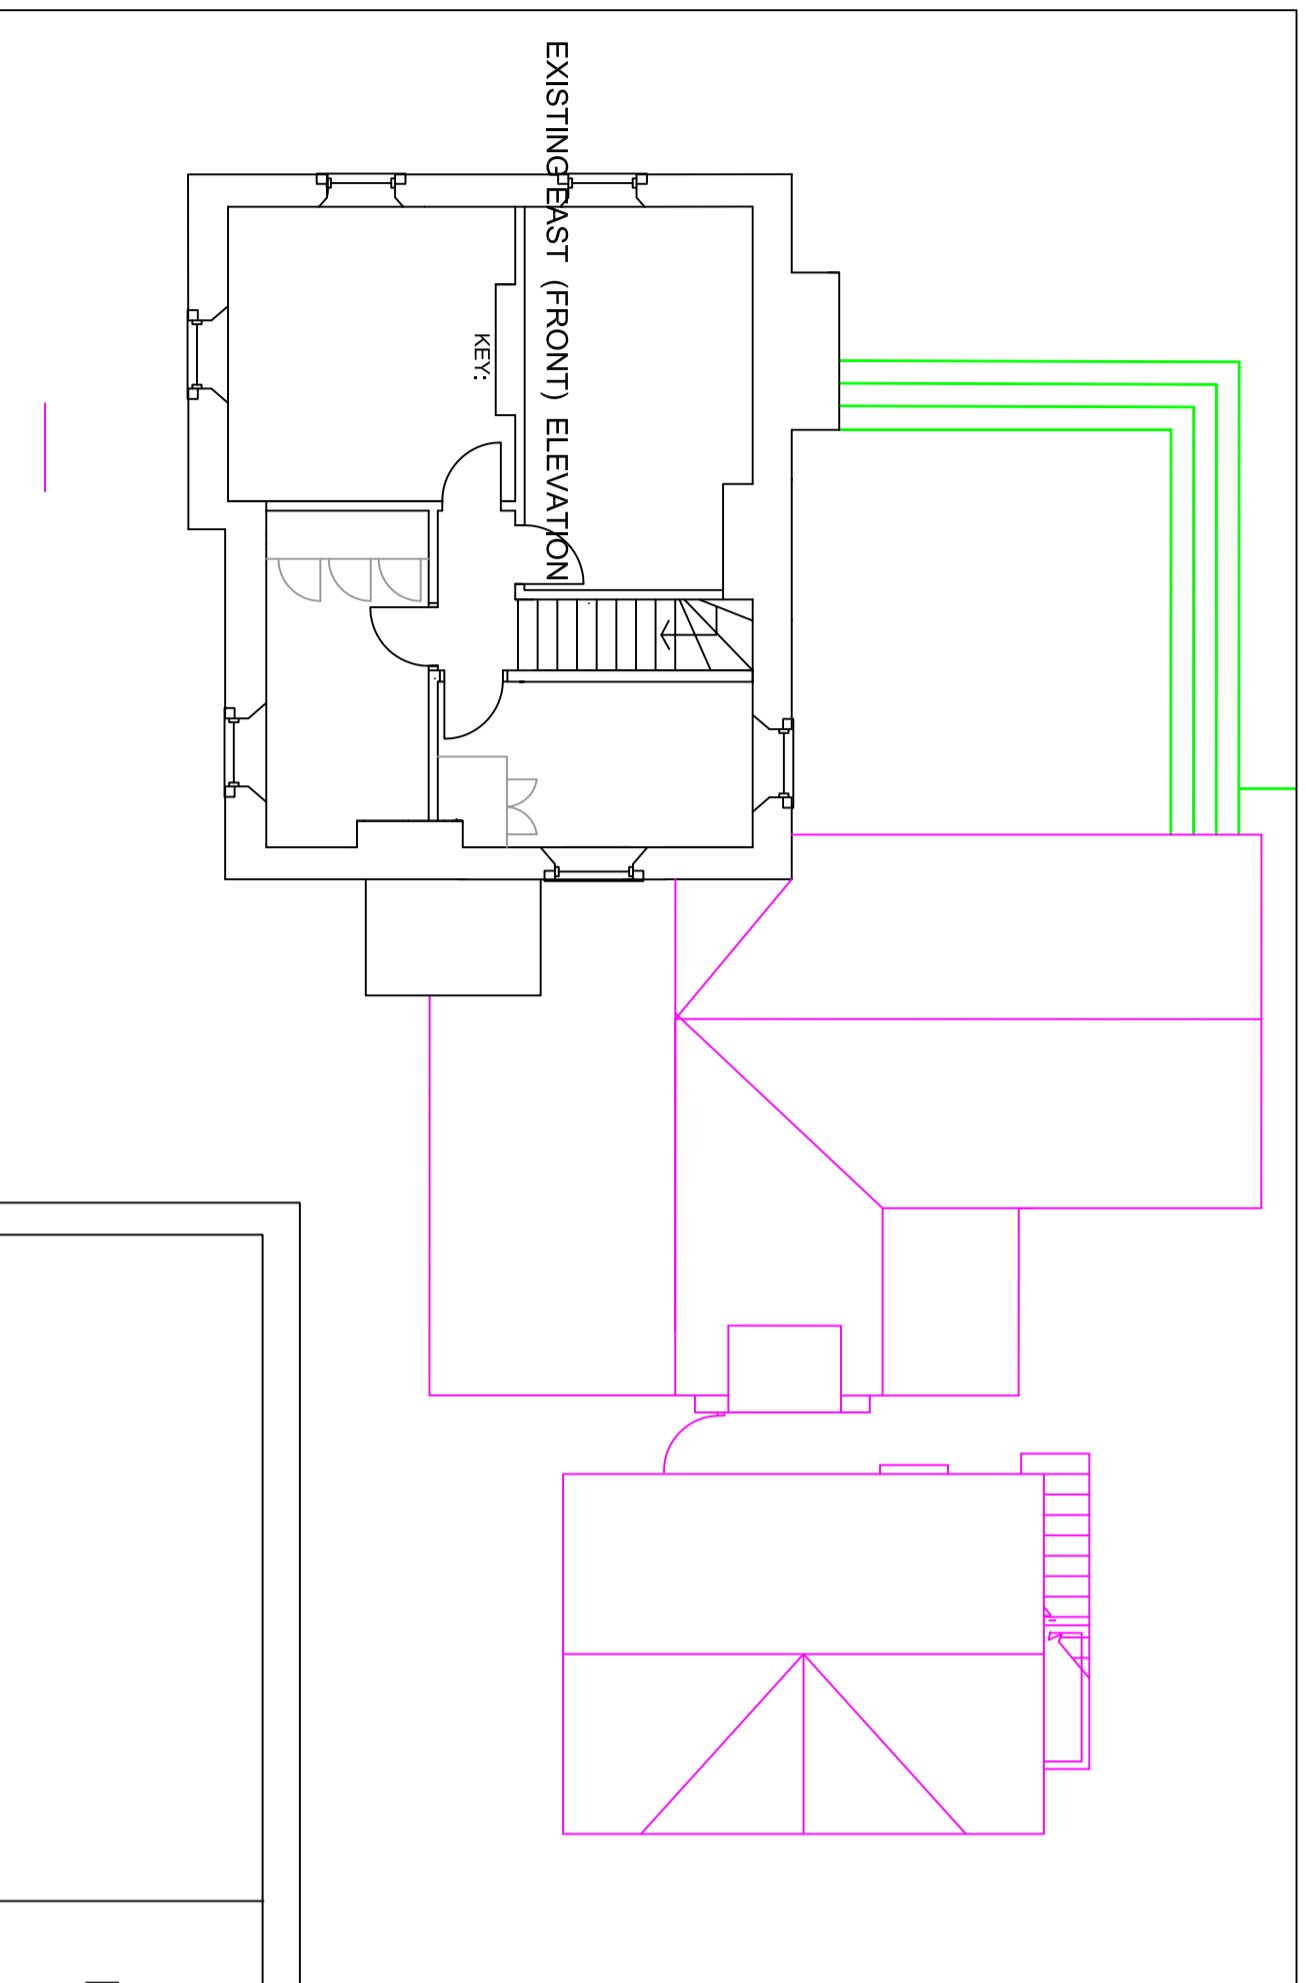

EXISTING GROUND FLOOR PLAN

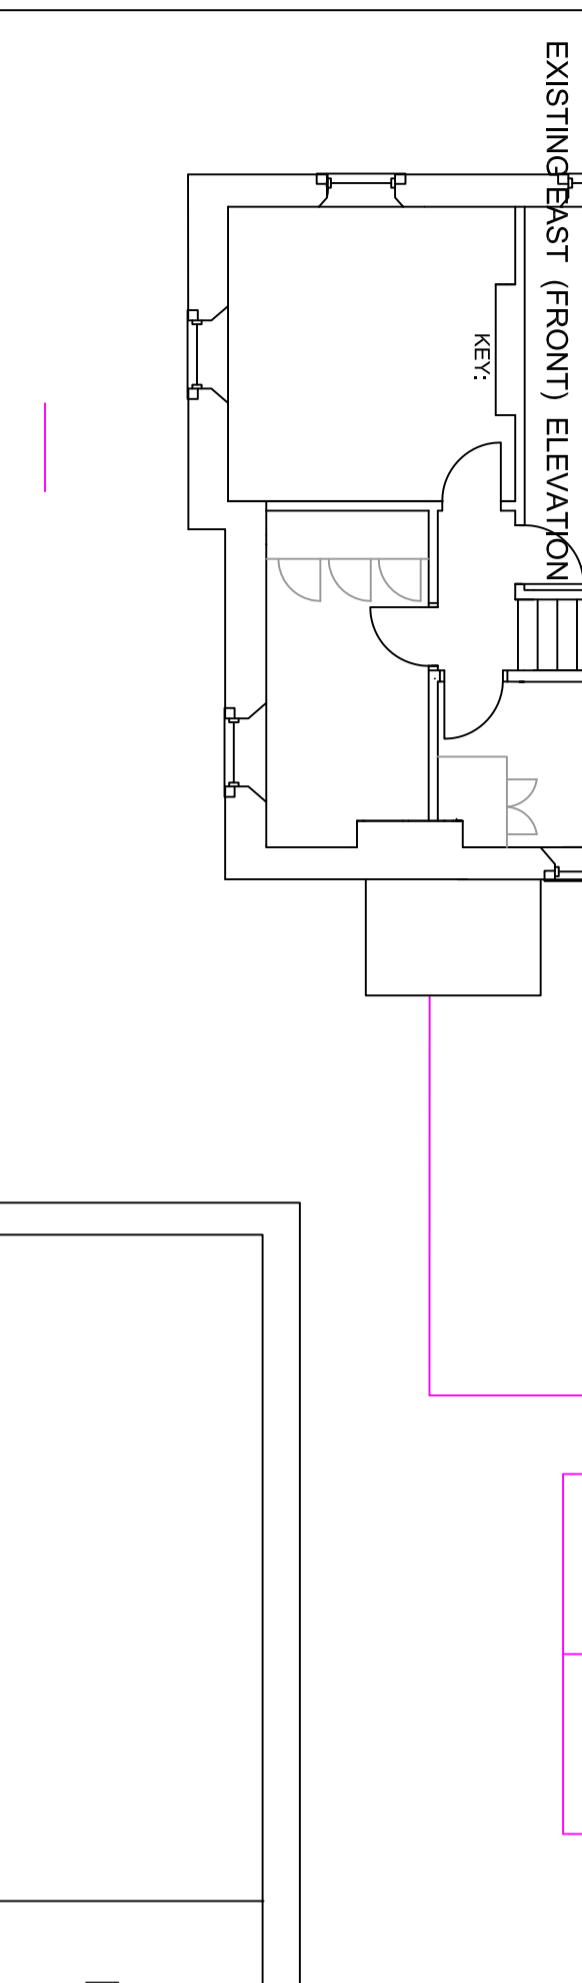

EXISTING EAST (FRONT) ELEVATION

**RICHMOND HOUSE**  
**HOUGHCLOUGH LANE**  
**CHIPPING**  
**PR32NT**

Project Status  
**PLANNING**  
 This information, whether drawn or as a data file, is copyright and issued strictly for use on the project for which it is provided  
 Drawing Title  
**EXISTING & PROPOSED PLANS**

Revision	Drawn	Chk'd	Date

Drawn	Date	Checked	Scale	Job No.	Drawing No.	Revision
RCW	08-03-2020	PB	1:100 @ A2	RCW44	04	-