
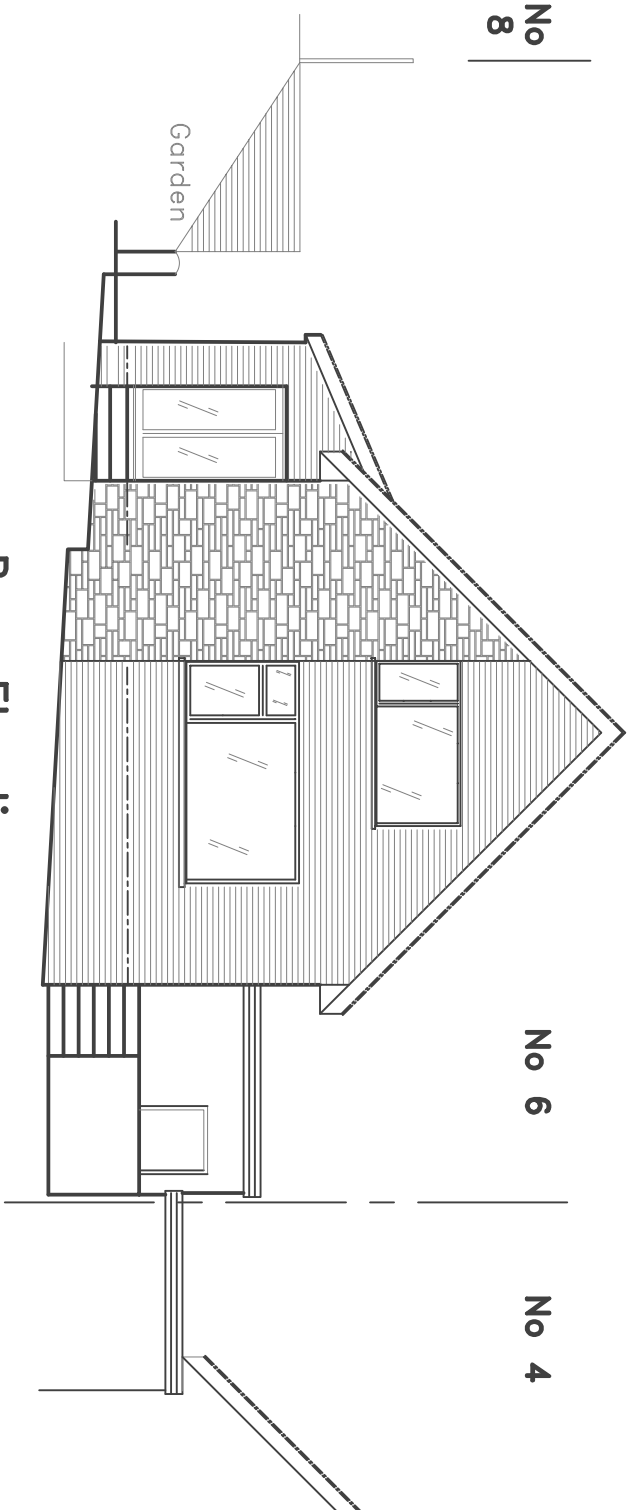
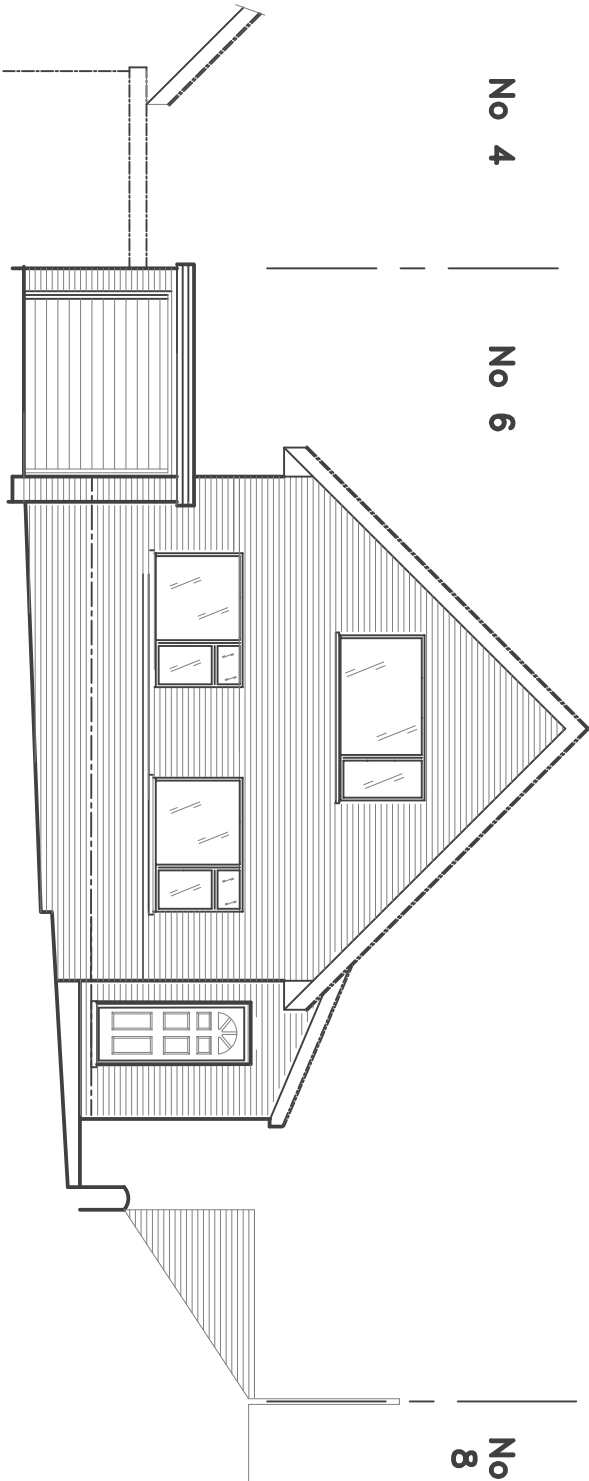
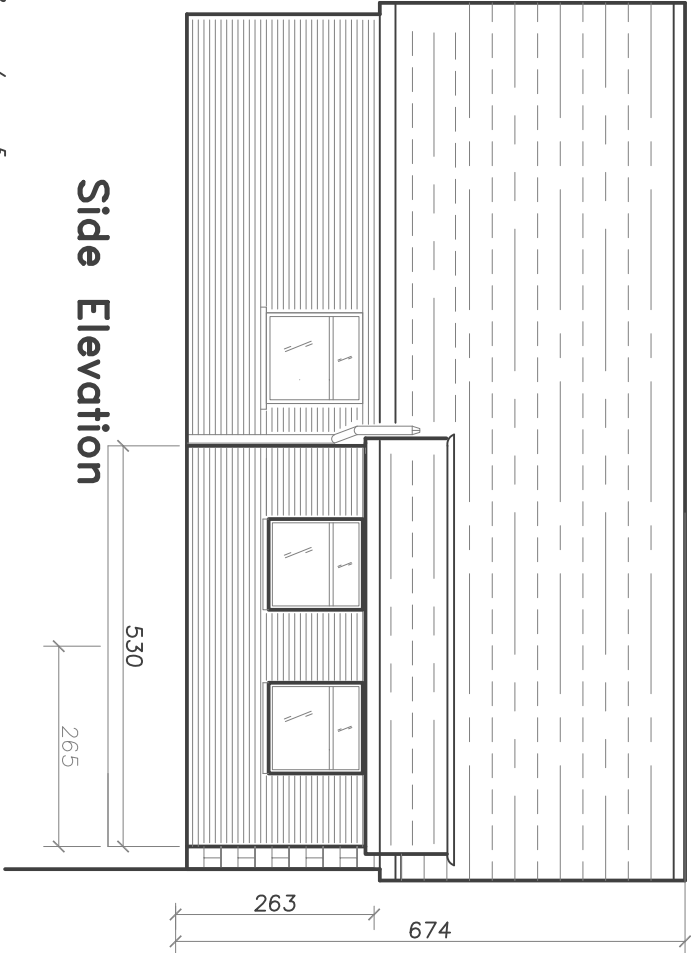


Proposed Building

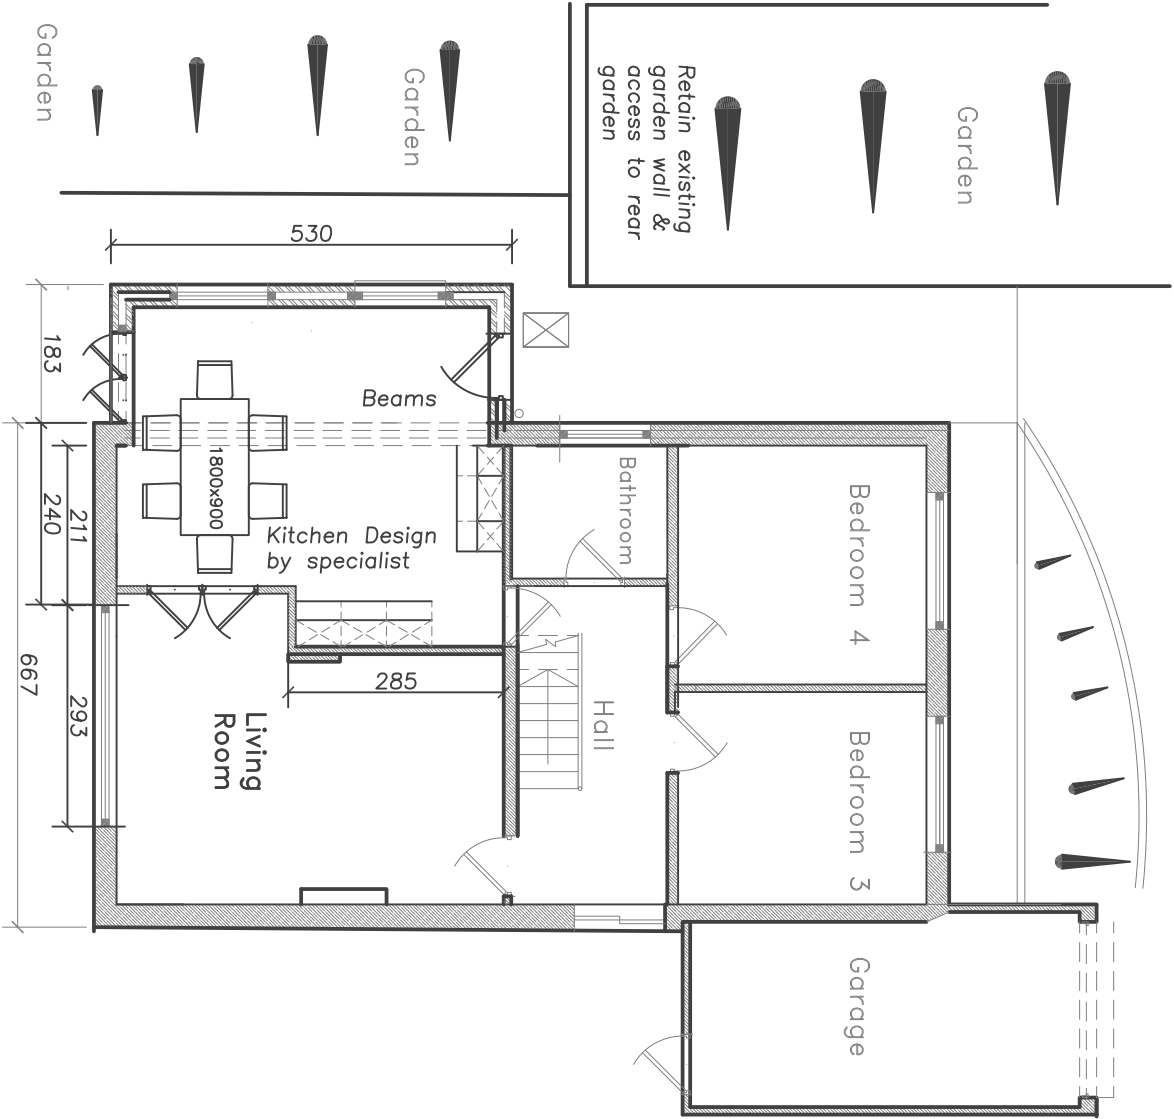

CONSTRUCTION DETAILS

WALLS:— from Red/brown multistock
torn faced Clay Brickwork
EXTERNAL JOINERY :— White uPVC
Doors Windows & fascia
Roofing:— From Brown sand faced
Interlocking Concrete Tiles
Rainwater Service Pipes From Black
uPVC
All New material to match existing

Rear Elevation

Front Elevation

Rev B 20:02:20 Size reduced & existing Garden details retained			
Client Mr & Mrs Davidson			
Site 6 Timbrills Ave Saddington BB79HF			
Project House Extension			
Calder Design Associates			
2 TOP ROW,SADDEN,CLITHEROE,LANCS. BB79HL			
Tel 01282 771907, E-mail mail@calder-design.com			
Title Proposed	Drawn P.Lord	Drawing No	Rev
Building Details	Date 20:02:20	Scale 1:100@A3	115:1:2 B