


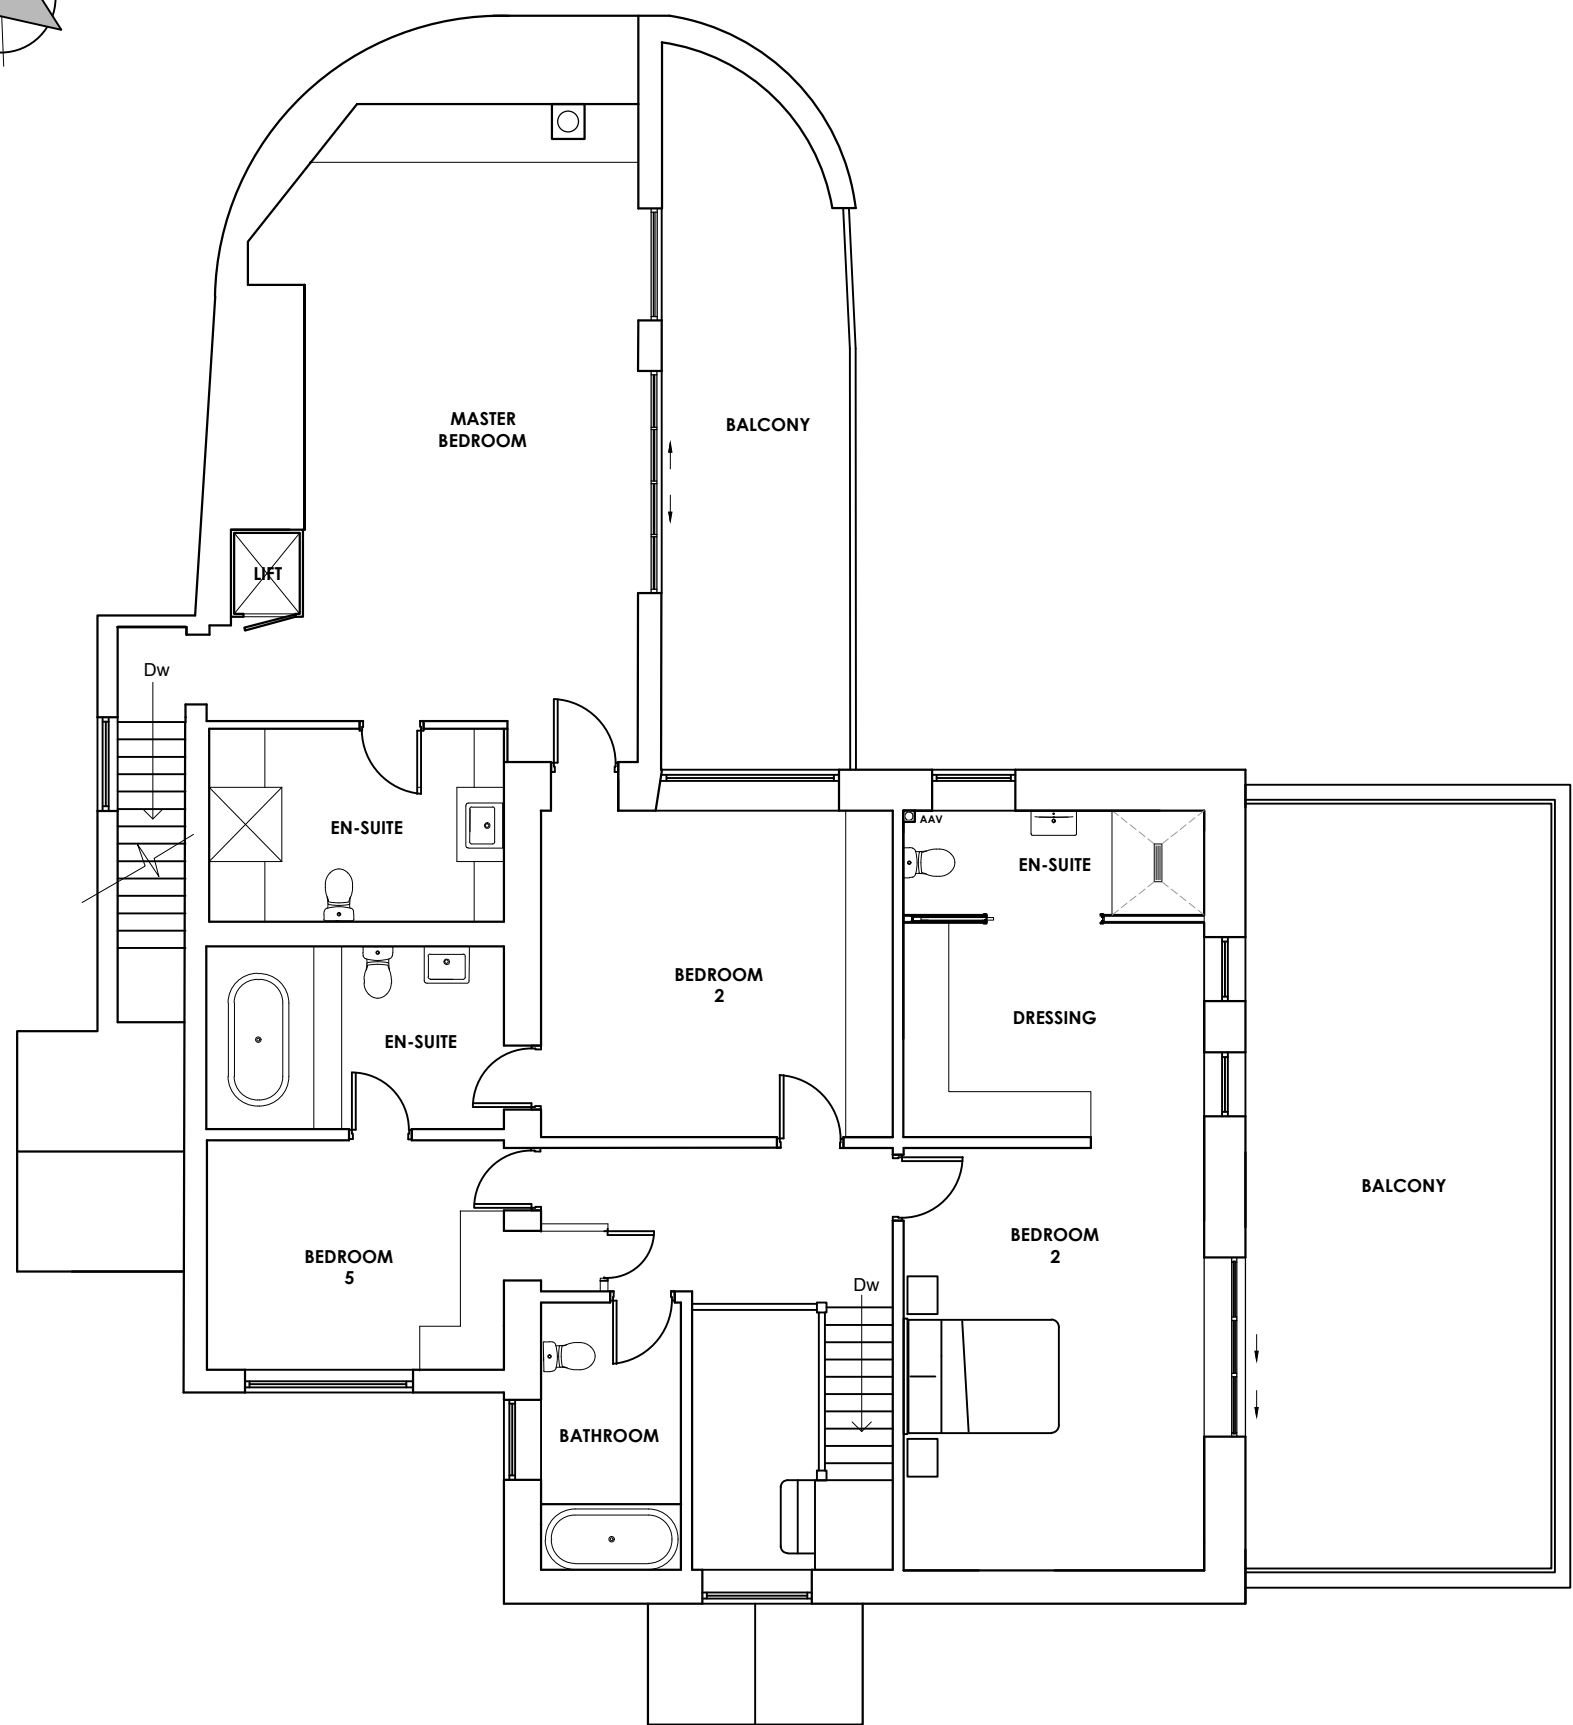


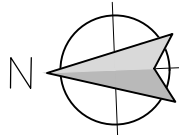

PROPOSED FIRST FLOOR PLAN
Scale 1:100

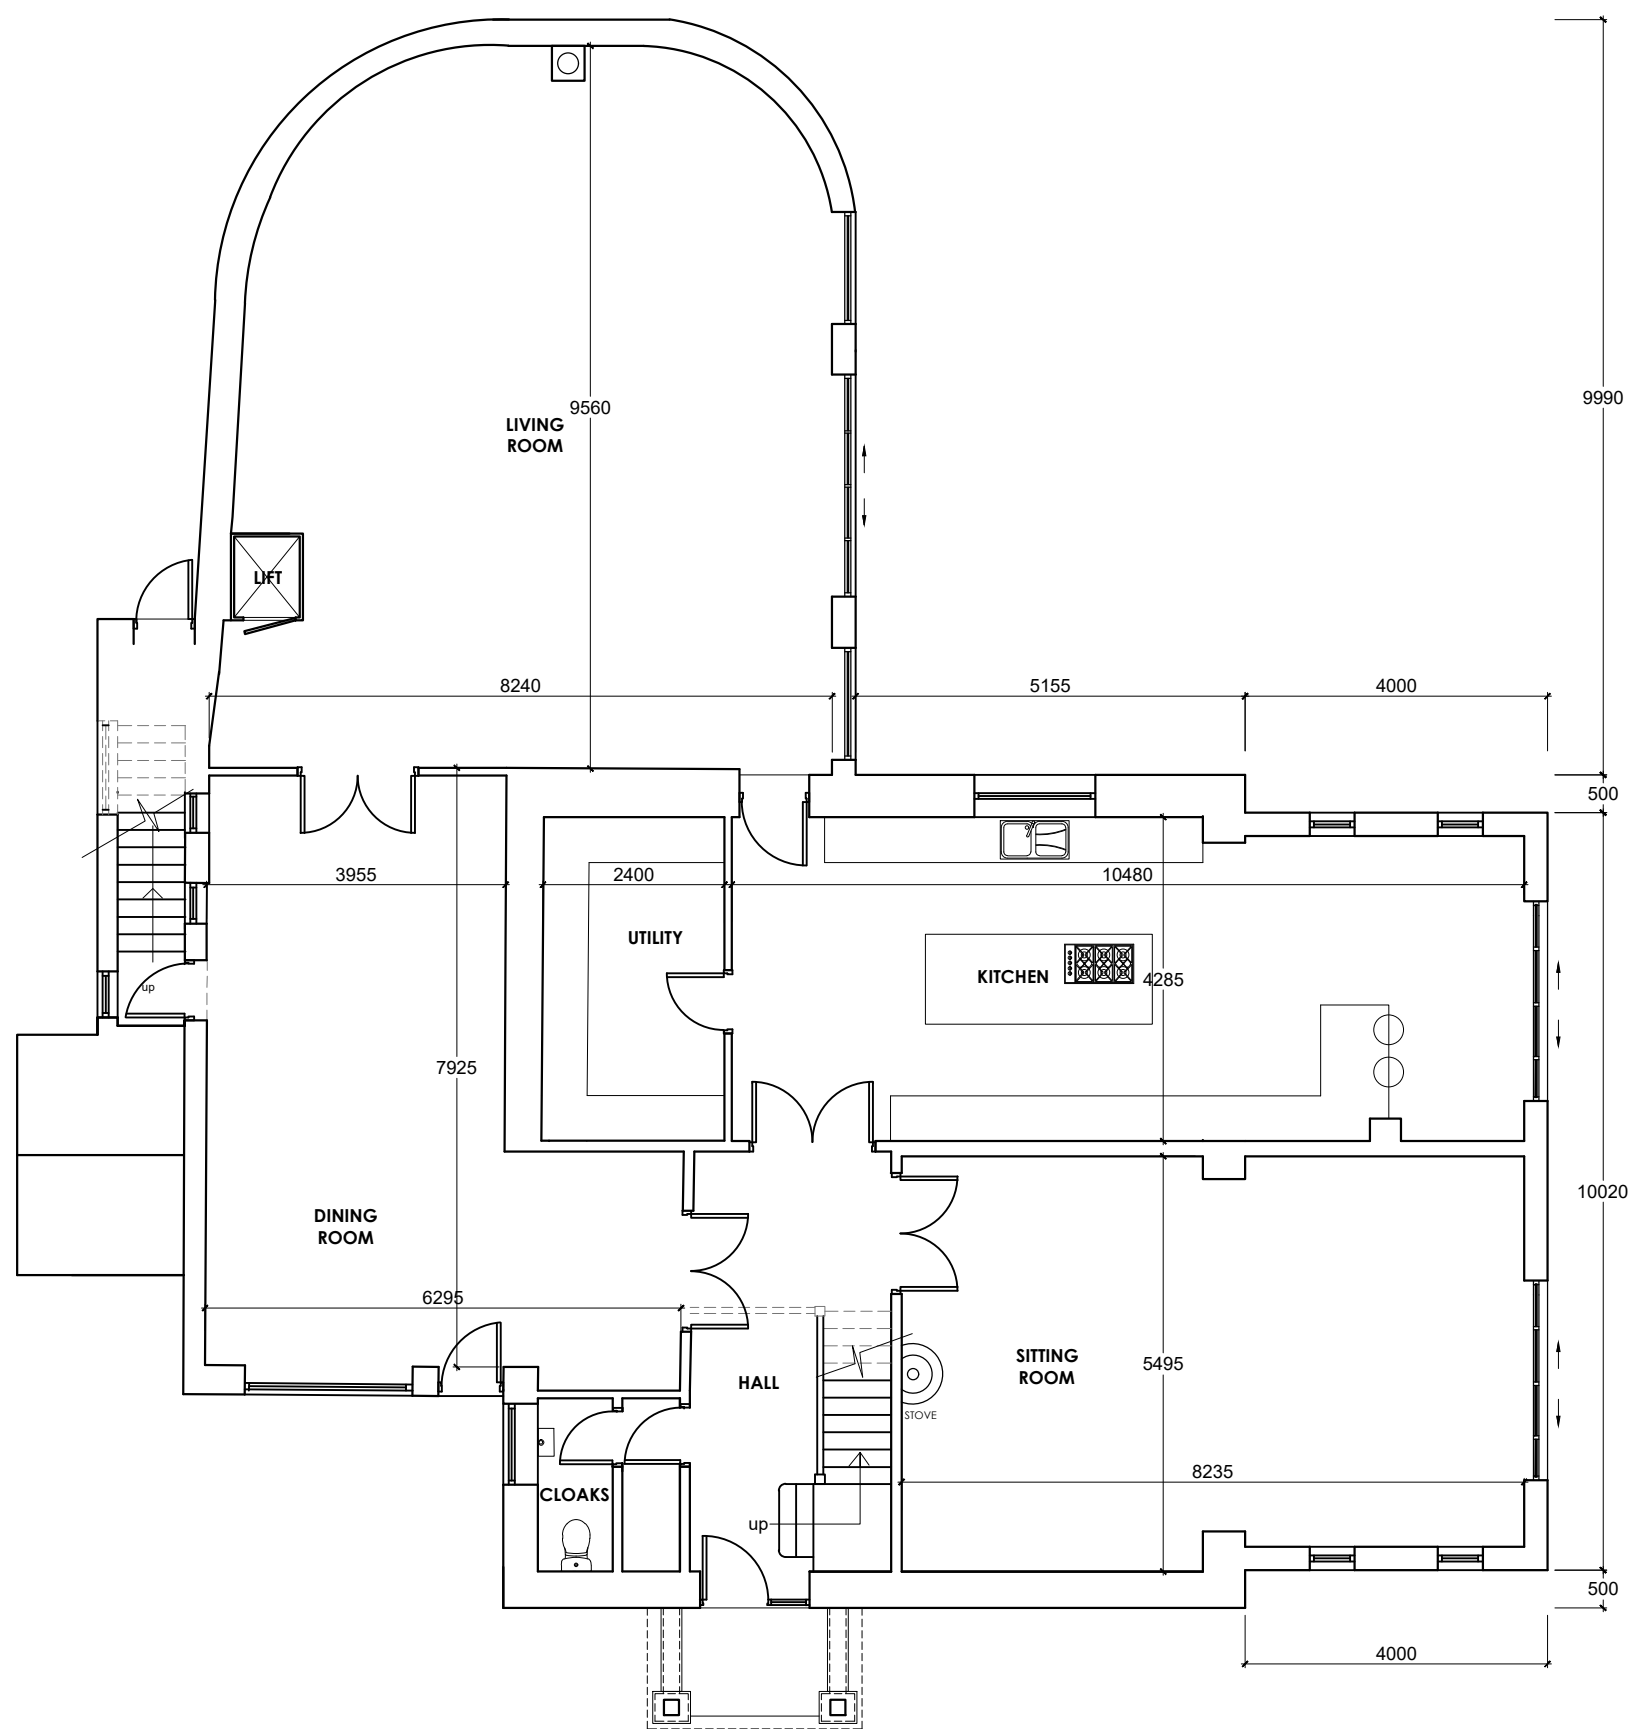

PROPOSED GROUND FLOOR PLAN
Scale 1:100

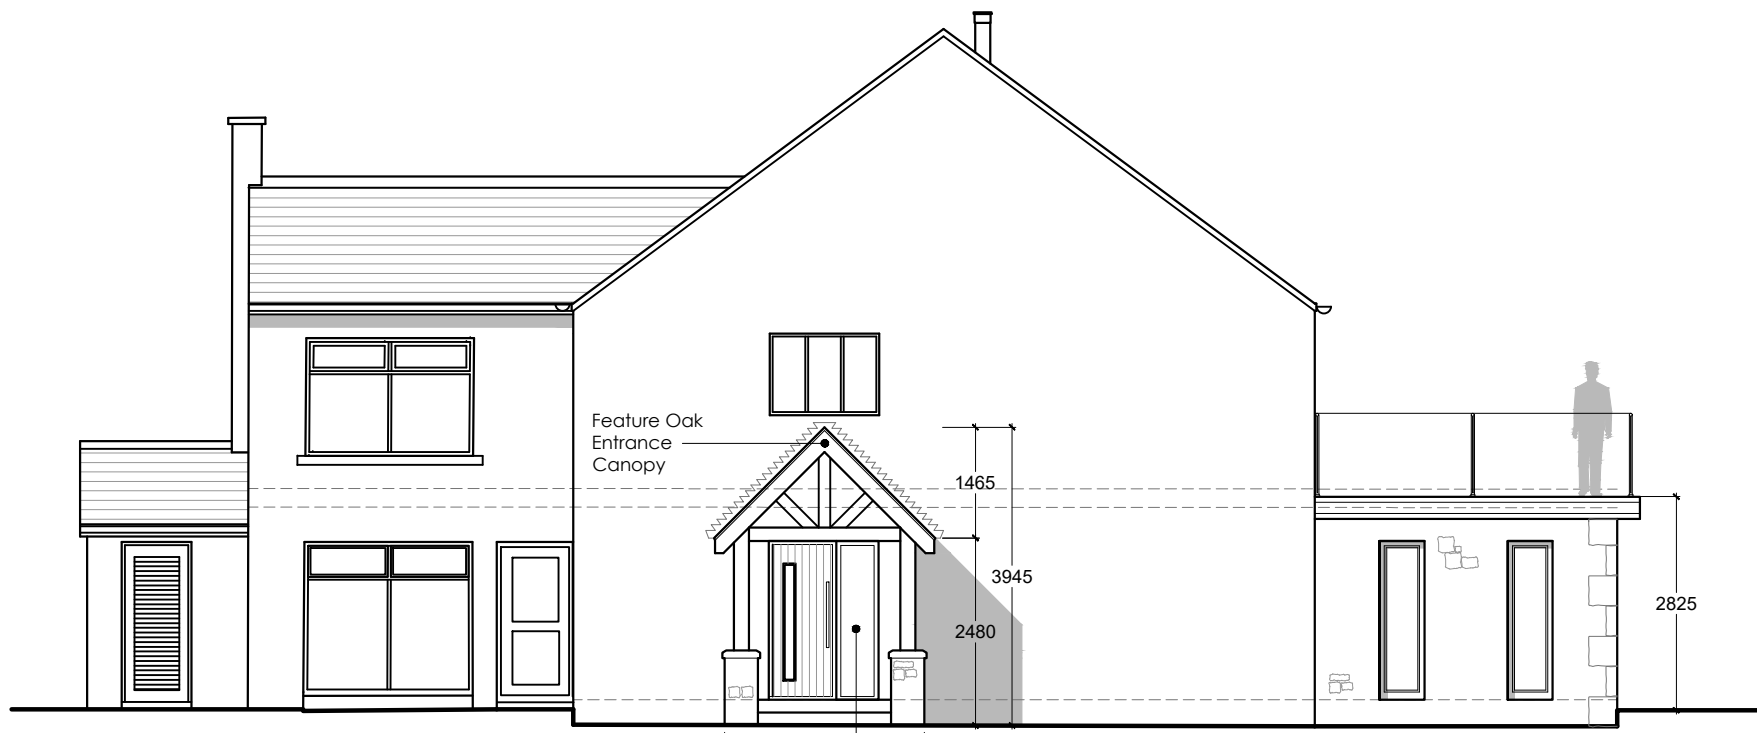


PROPOSED WEST ELEVATION
Scale 1:100



PROPOSED EAST ELEVATION
Scale 1:100



PROPOSED SOUTH ELEVATION
Scale 1:100

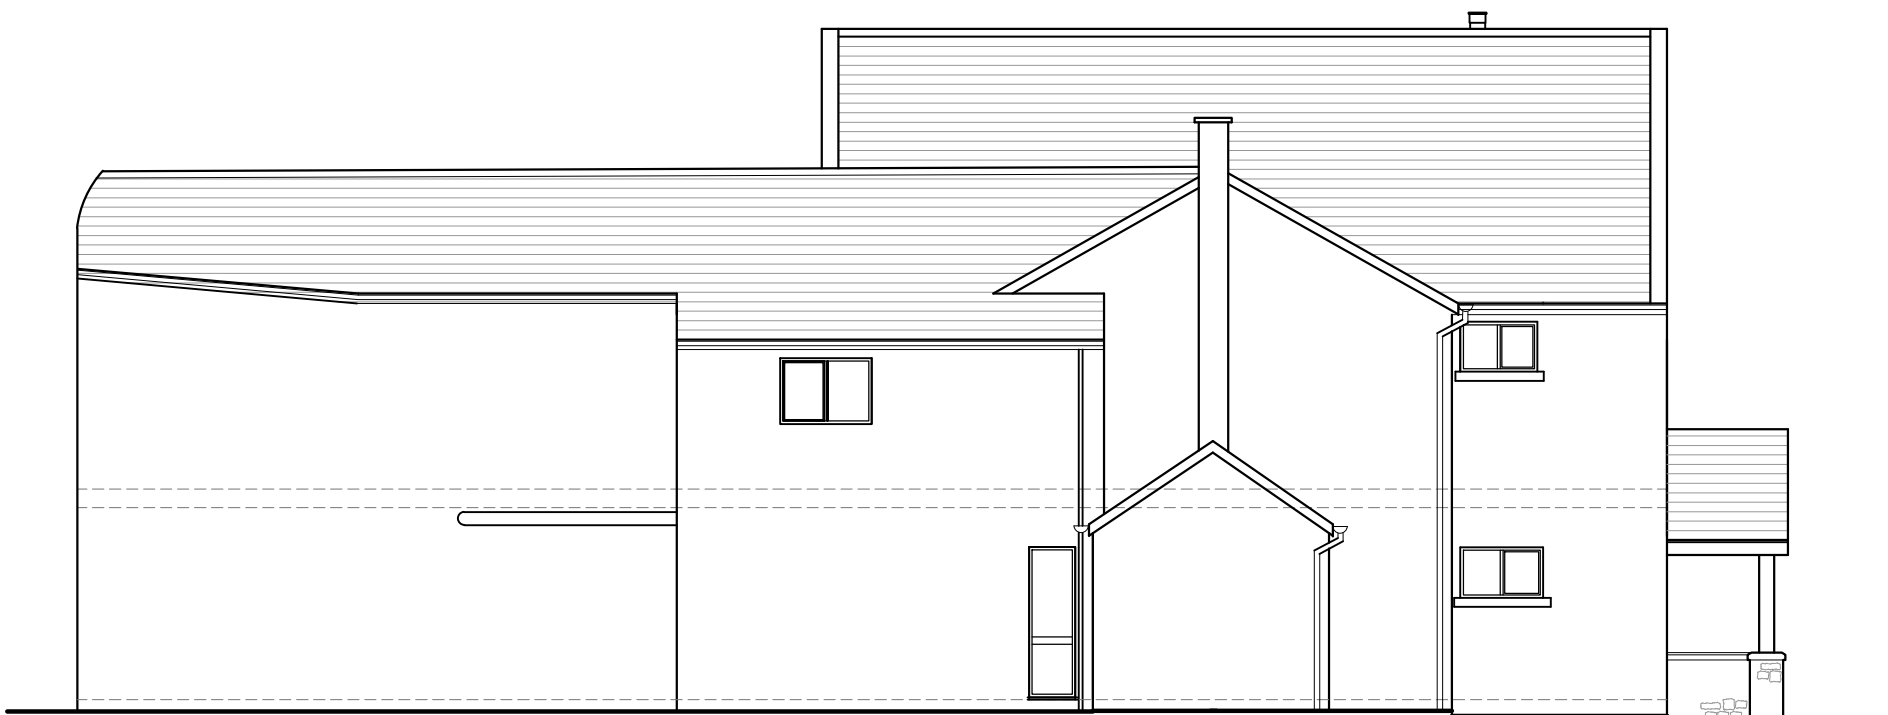

PROPOSED NORTH ELEVATION
Scale 1:100

E	PRG	Dimensions added	27.02.2020
D	PRG	First Floor Extension omitted	20.02.2020
C	PRG	Updated following pre-application meeting	14.12.2019
B	PRG	Updated following client consultation	28.10.2019
A	PRG	Updated following client consultation	23.09.2019

no. by revision date

Client
Mr and Mrs R Mizon

Job Title
Proposed extension and alterations to:
Kays Farm House
Fleet Street Lane
Ribchester
PR3 3XE

Drawing Title
PROPOSED PLANS AND ELEVATIONS

Scale
1:100 @ A1

Date
Sept 2019

Drawn
Paul Gudgeon

spa
ARCHITECTS

SUNDERLAND PEACOCK & ASSOCIATES LTD.
HAZELMERE, PIMALICO ROAD, CLITHEROE
LANCASHIRE, BB7 2JG
T 01200 423178 F 01200 427328
E info@sunderlandpeacock.com
www.sunderlandpeacock.com



5829 - 02

REV
E