

Notes.

PROPOSED DETACHED GARAGE WITHIN THE RESIDENTIAL CURTILAGE OF TOWNEND BARN, CHIPPING

notes.

Project.
PROPOSED NEW GARAGE AT TOWNEND BARN, CHIPPING

Client.
MR S BELL

Drawing title.
CONTEXT ELEVATIONS


Status.

Scale.
1:50 AT A1


Drawn by.
Checked by PH

Date.
27/02/20

Project no. PHA/434
Dwg no. 300
Rev. -

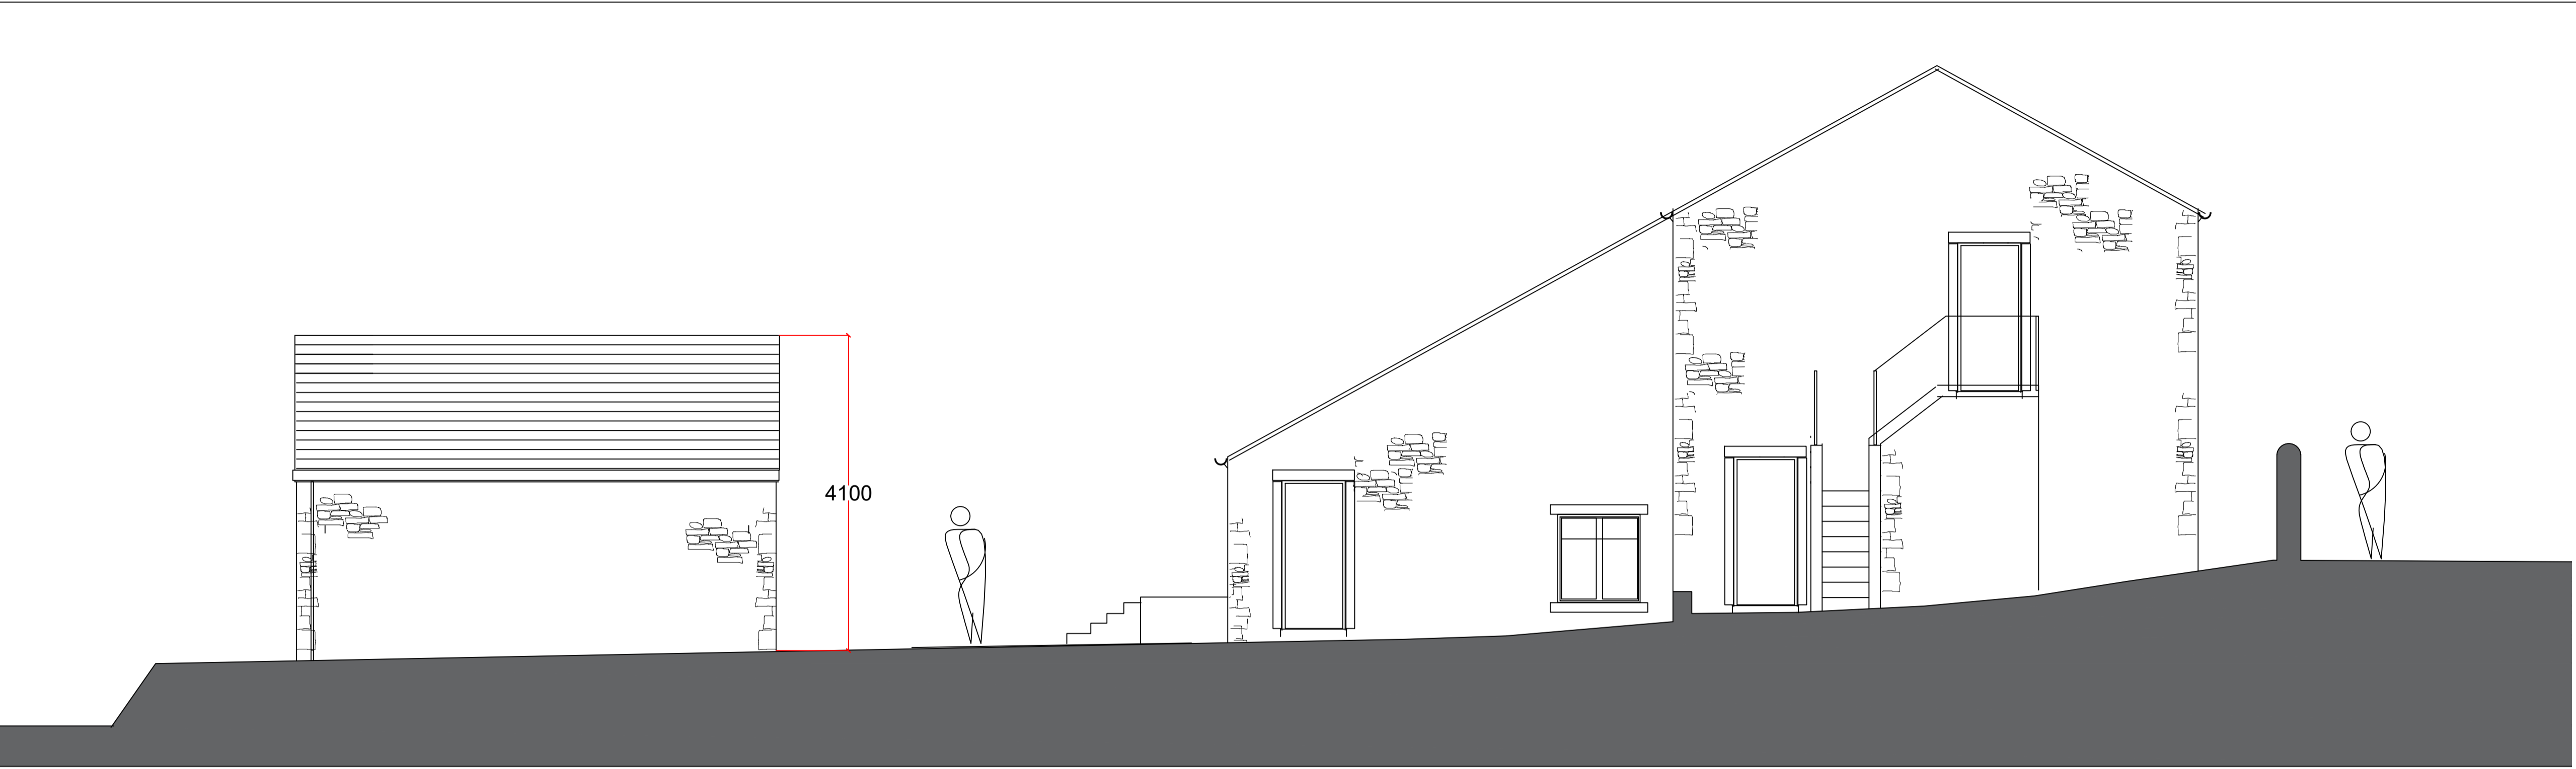

PROPOSED NORTH ELEVATION (GARAGE / HOUSE AND SITE SECTION)

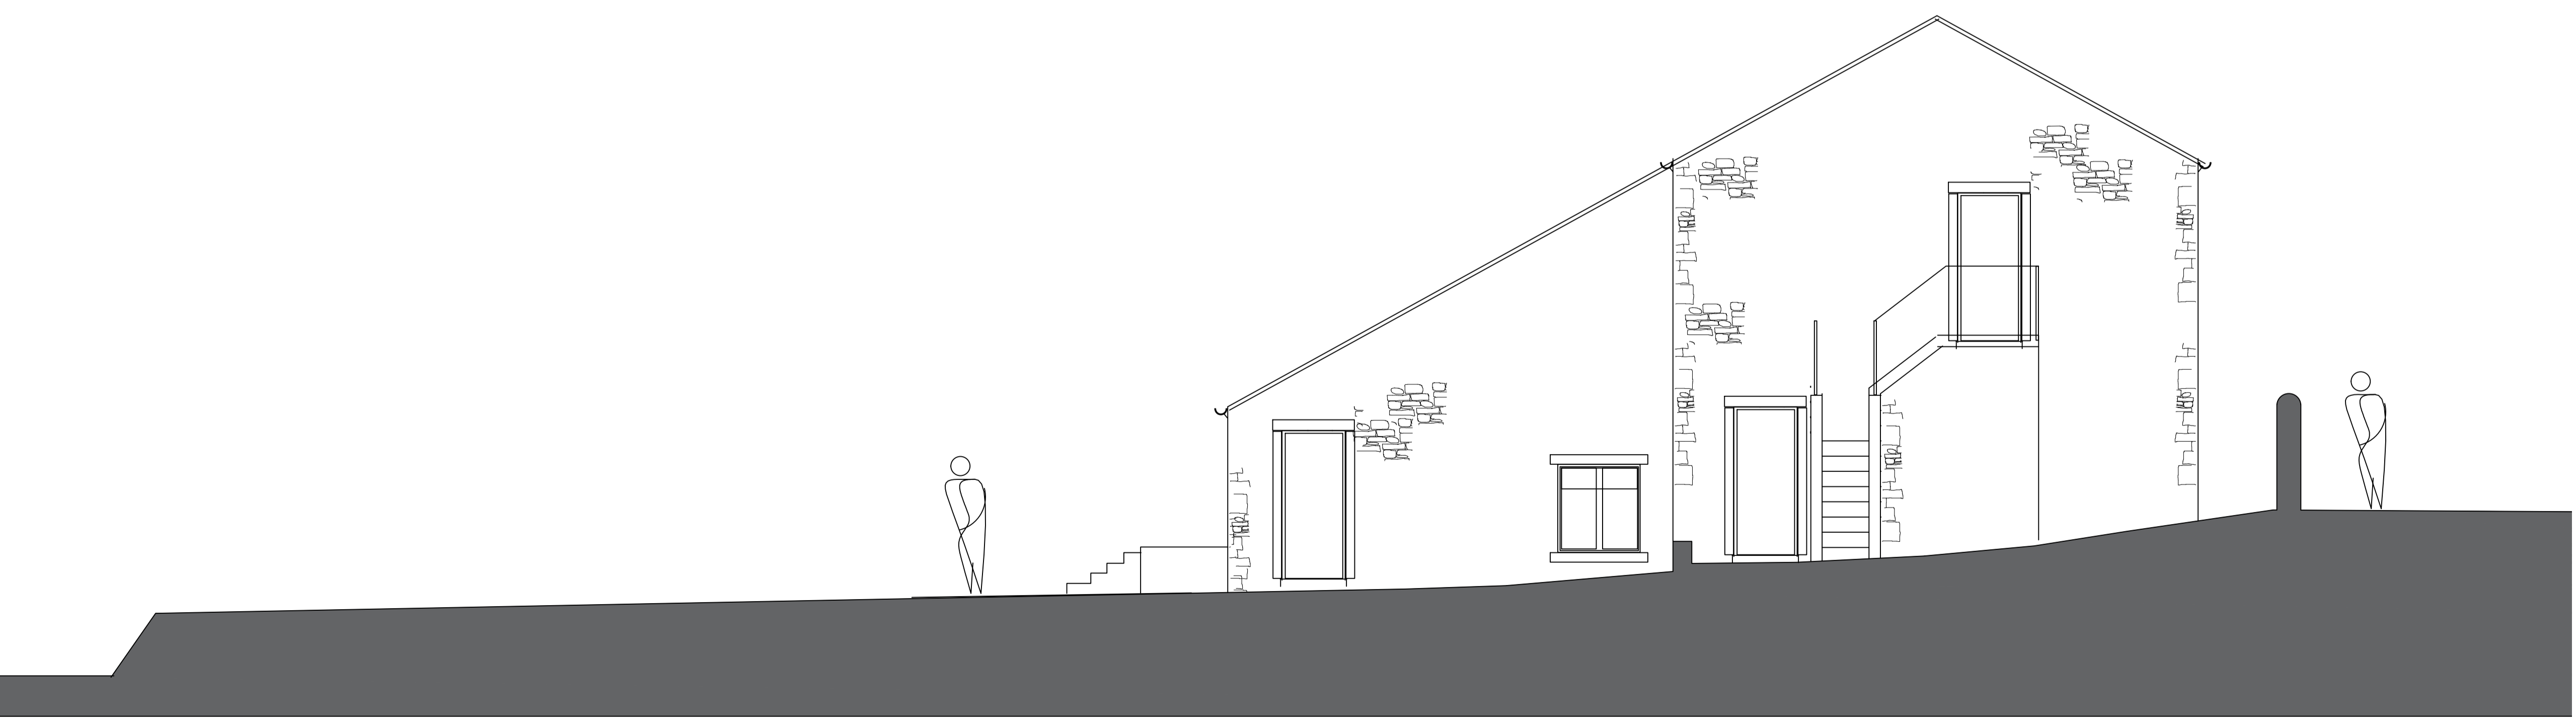

EXISTING NORTH ELEVATION (HOUSE AND SITE SECTION)