


NOTES:
1: Do not scale this drawing, use figured dimensions only 2: The Contractor, Sub Contractor or specialist supplier are responsible for confirming site dimensions prior to fabrication 3: Any dimensional discrepancies are to be reported to the Architect immediately




West Elevation
scale 1:100



East Elevation through courtyard
scale 1:100

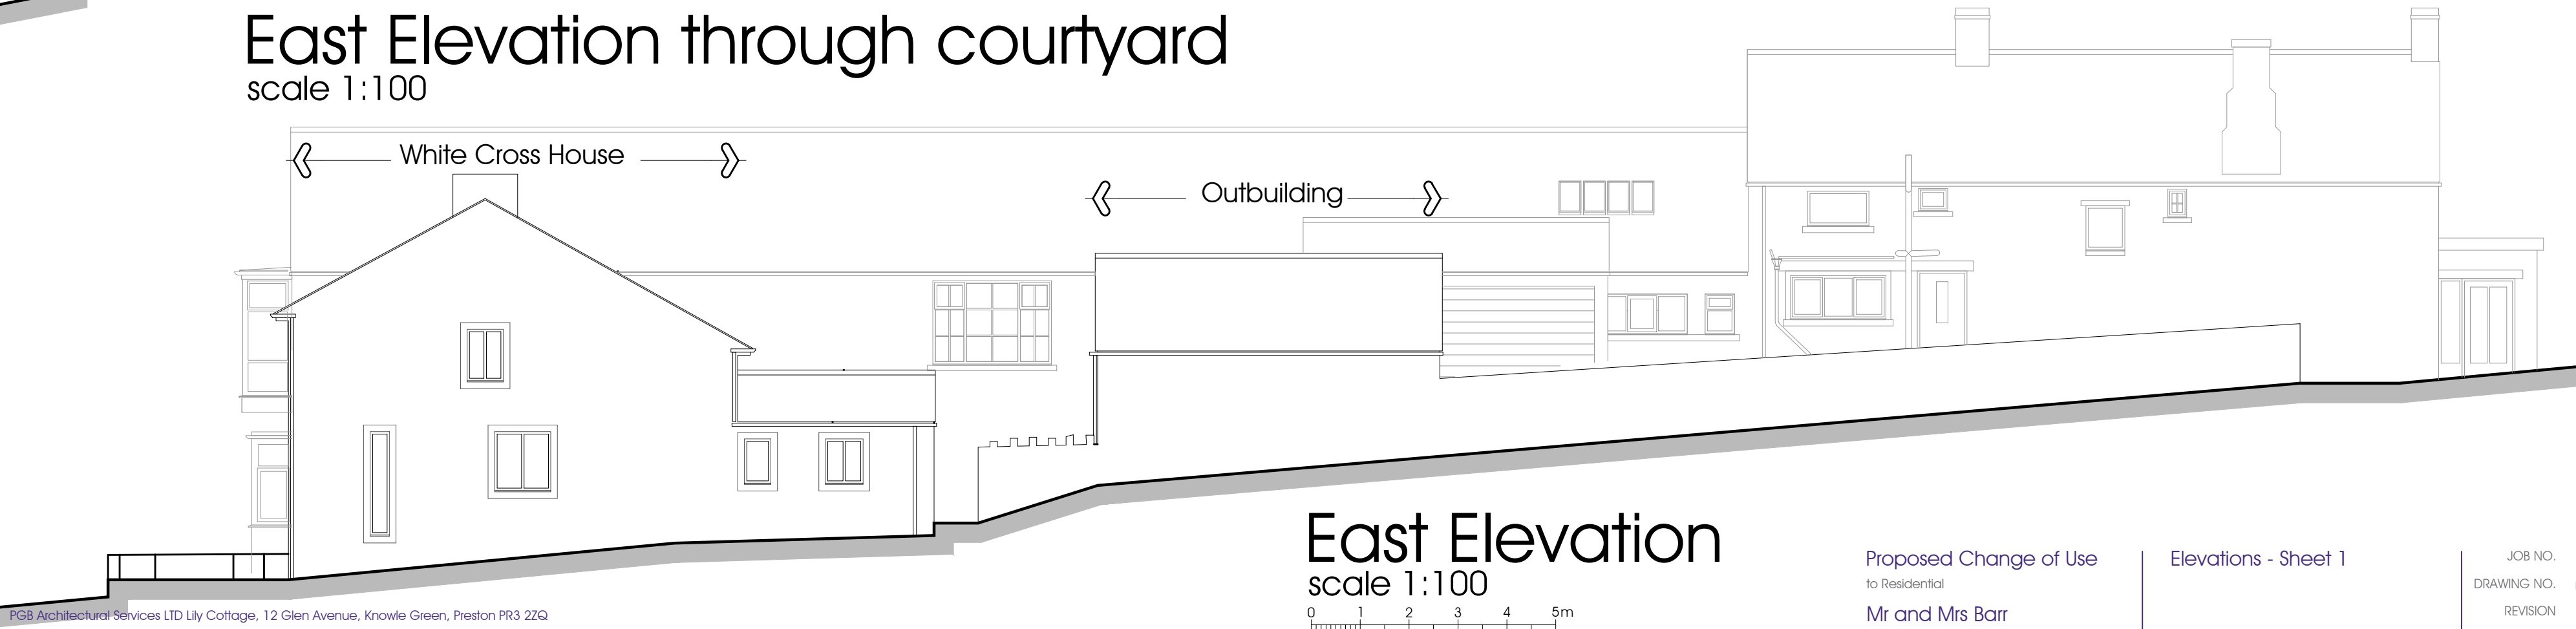

East Elevation
scale 1:100

 

Proposed Change of Use
to Residential
Mr and Mrs Barr
The Newdrop Inn, Knowle Green, PR3 2XE

Elevations - Sheet 1
DATE 18.10.2019


JOB NO. 2991
DRAWING NO. 002
REVISION
SCALE 1:100 @ A2

PGB
ARCHITECTURAL
SERVICES™


NOTES:
1: Do not scale this drawing, use figured dimensions only 2: The Contractor, Sub Contractor or specialist supplier are responsible for confirming site dimensions prior to fabrication 3: Any dimensional discrepancies are to be reported to the Architect immediately




North Elevation

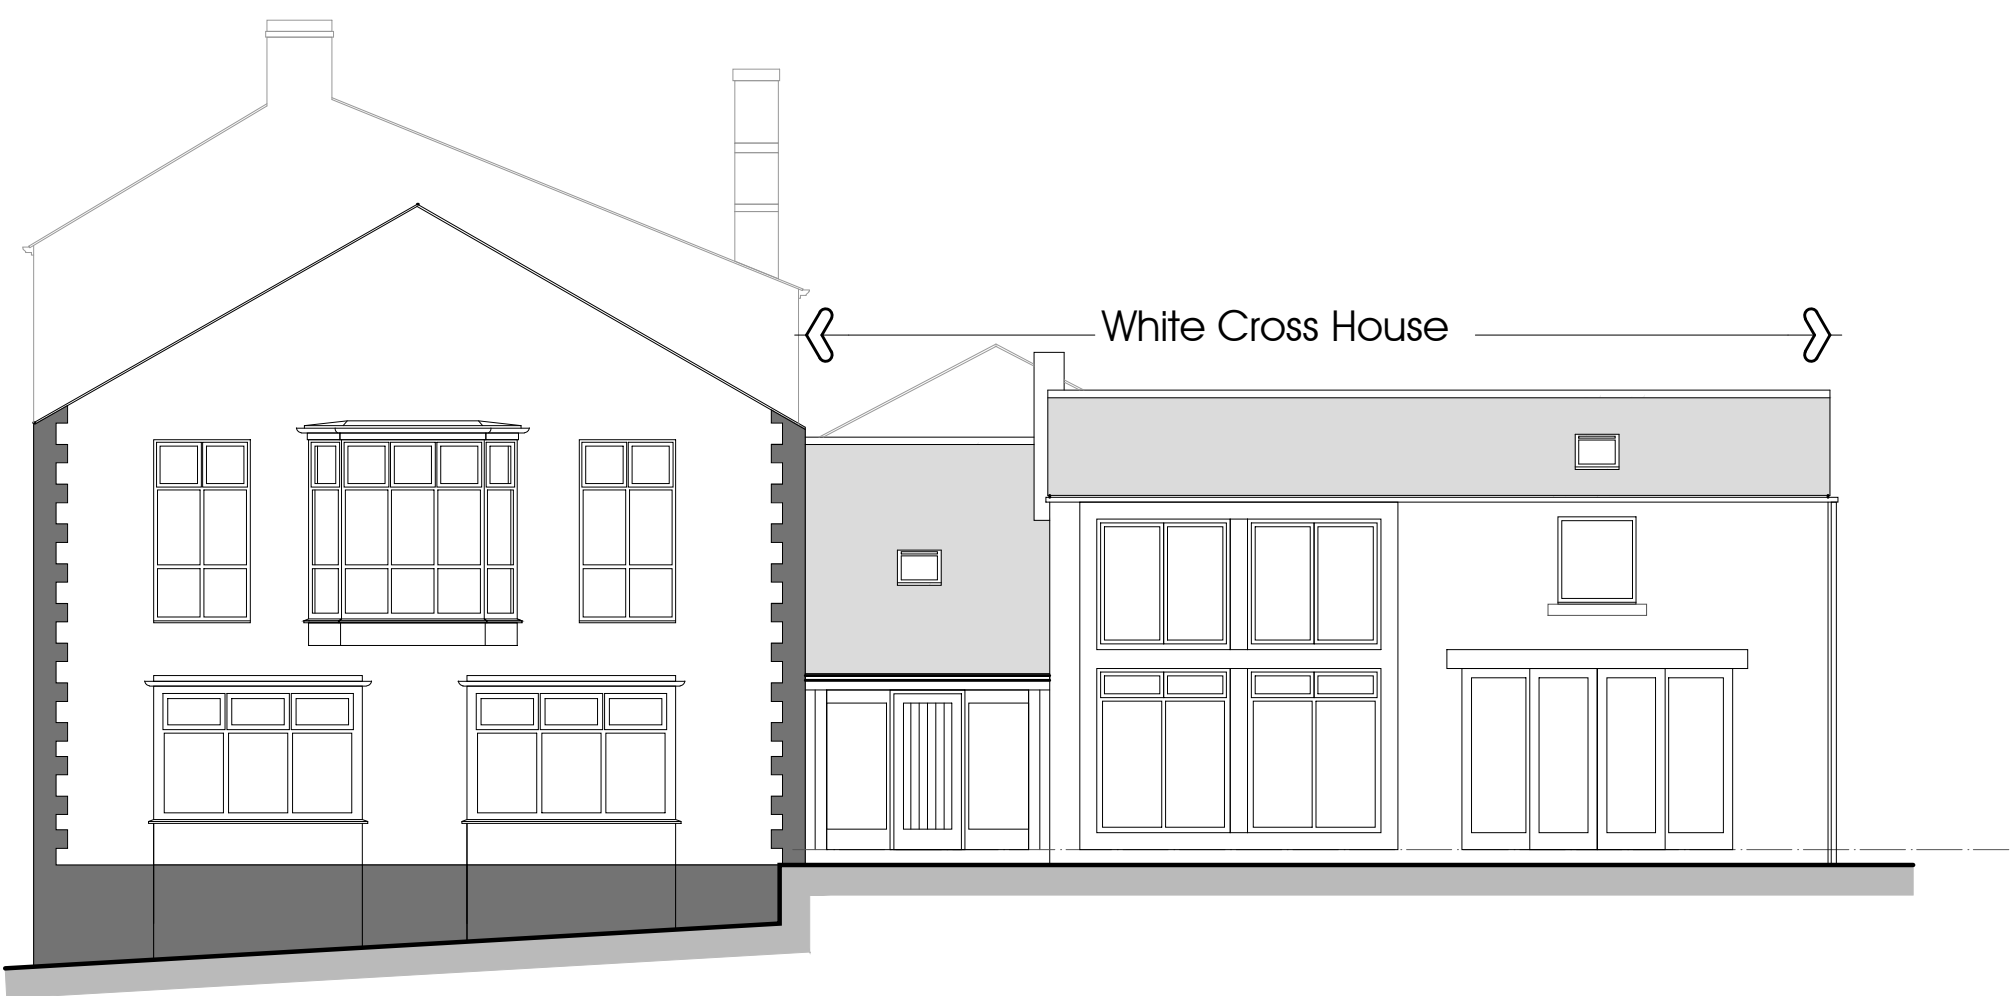


South Elevation

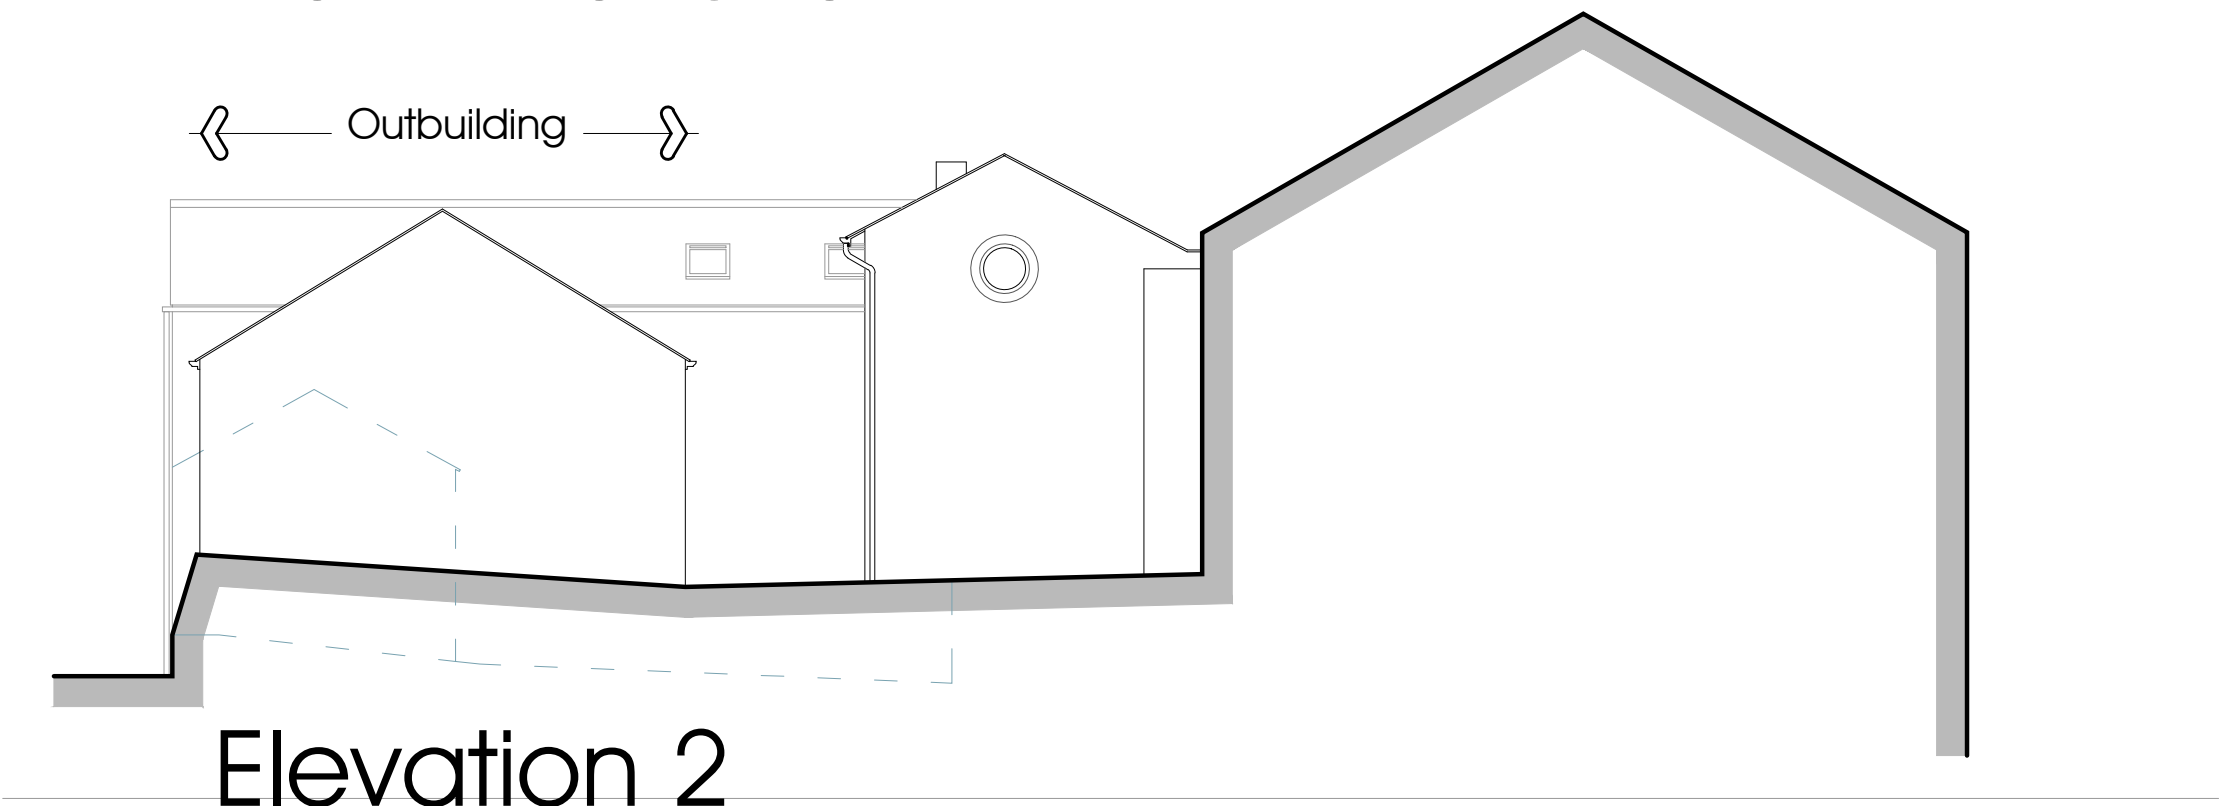

Elevation 2

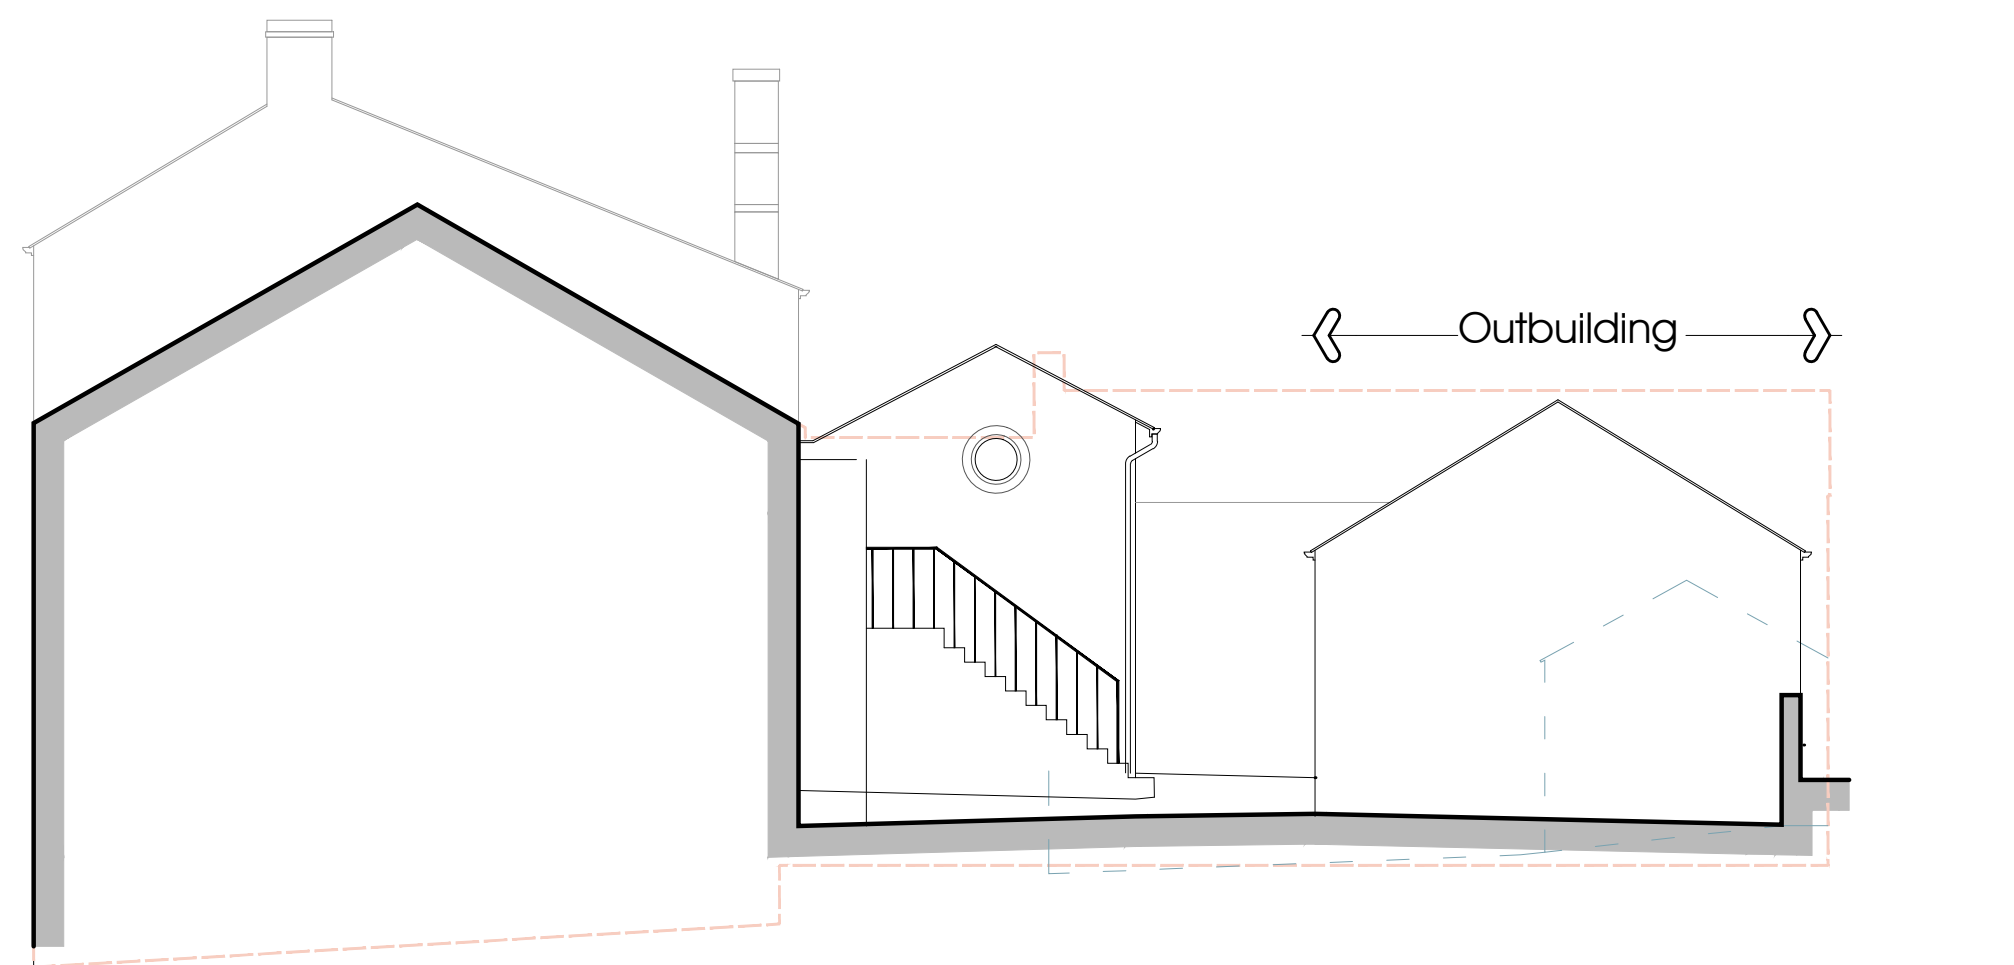

Elevation 4

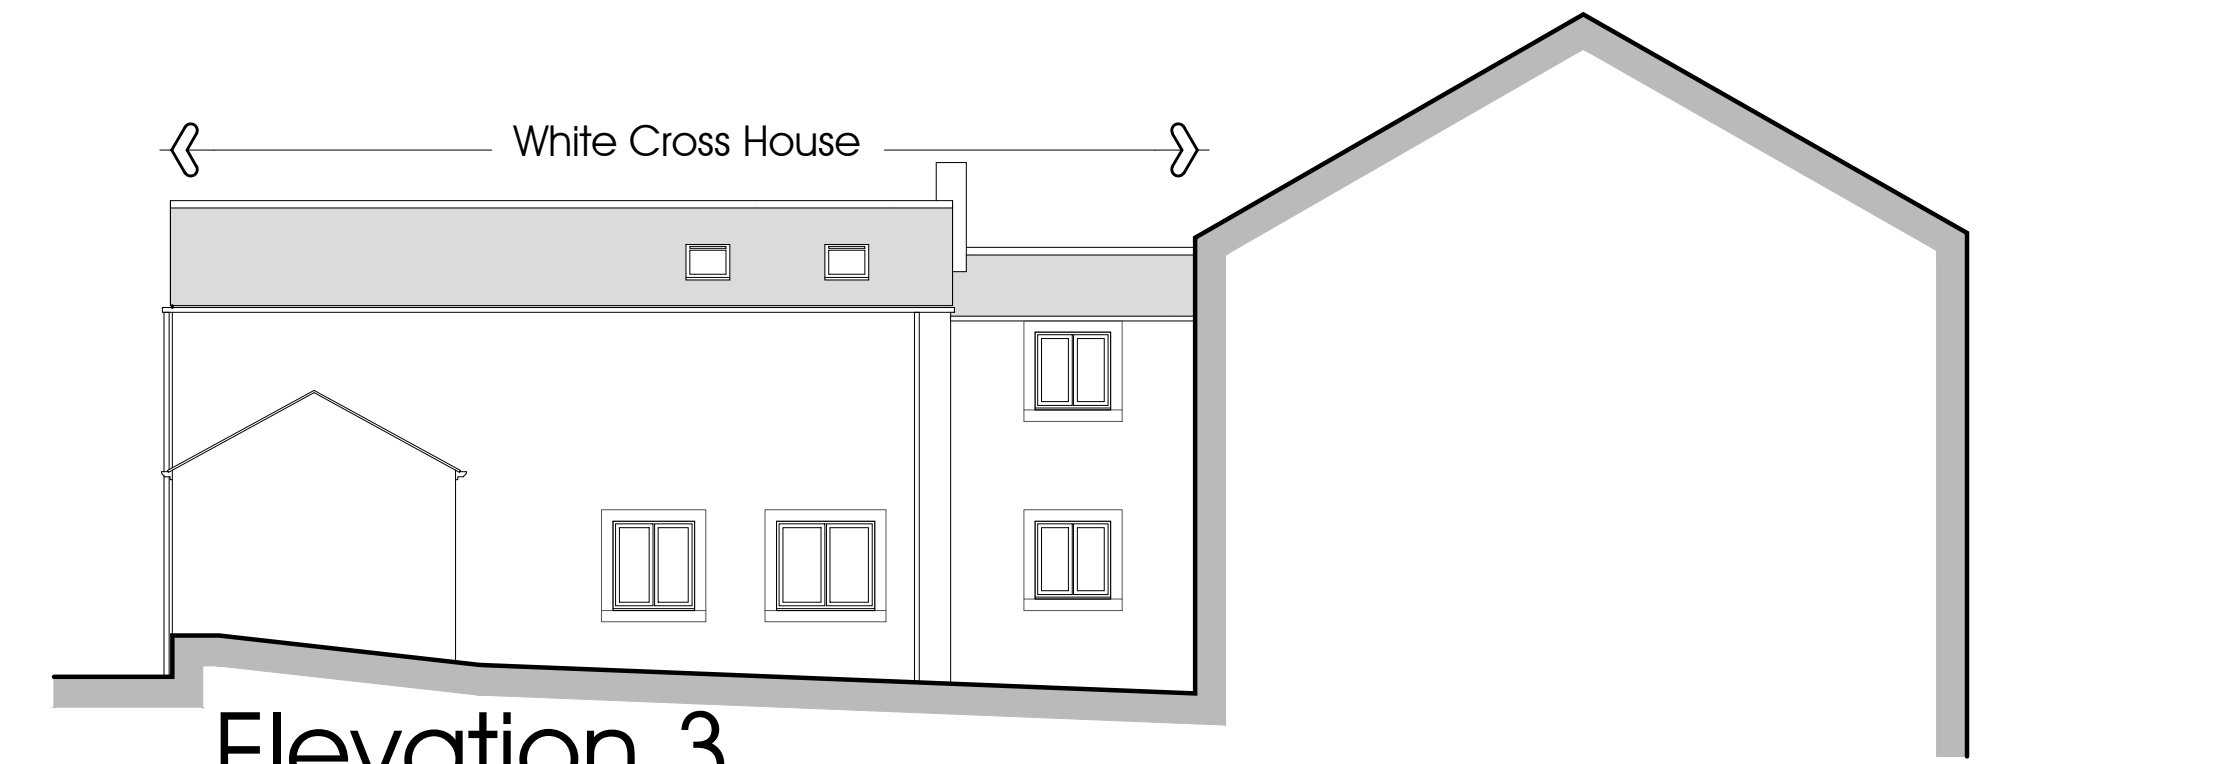

Elevation 3