




North West Elevation

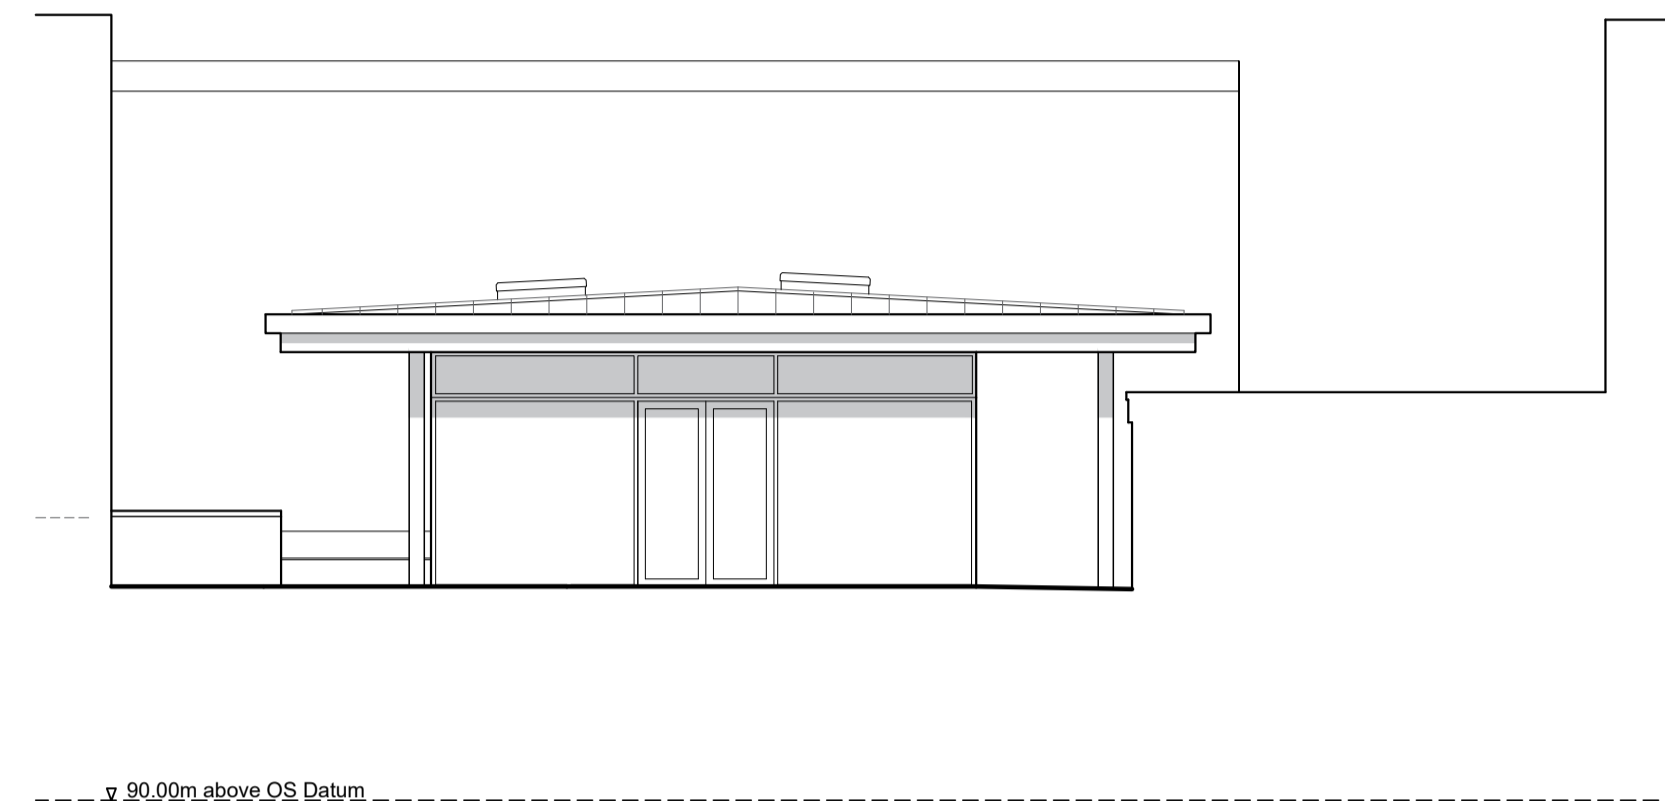

North East Elevation

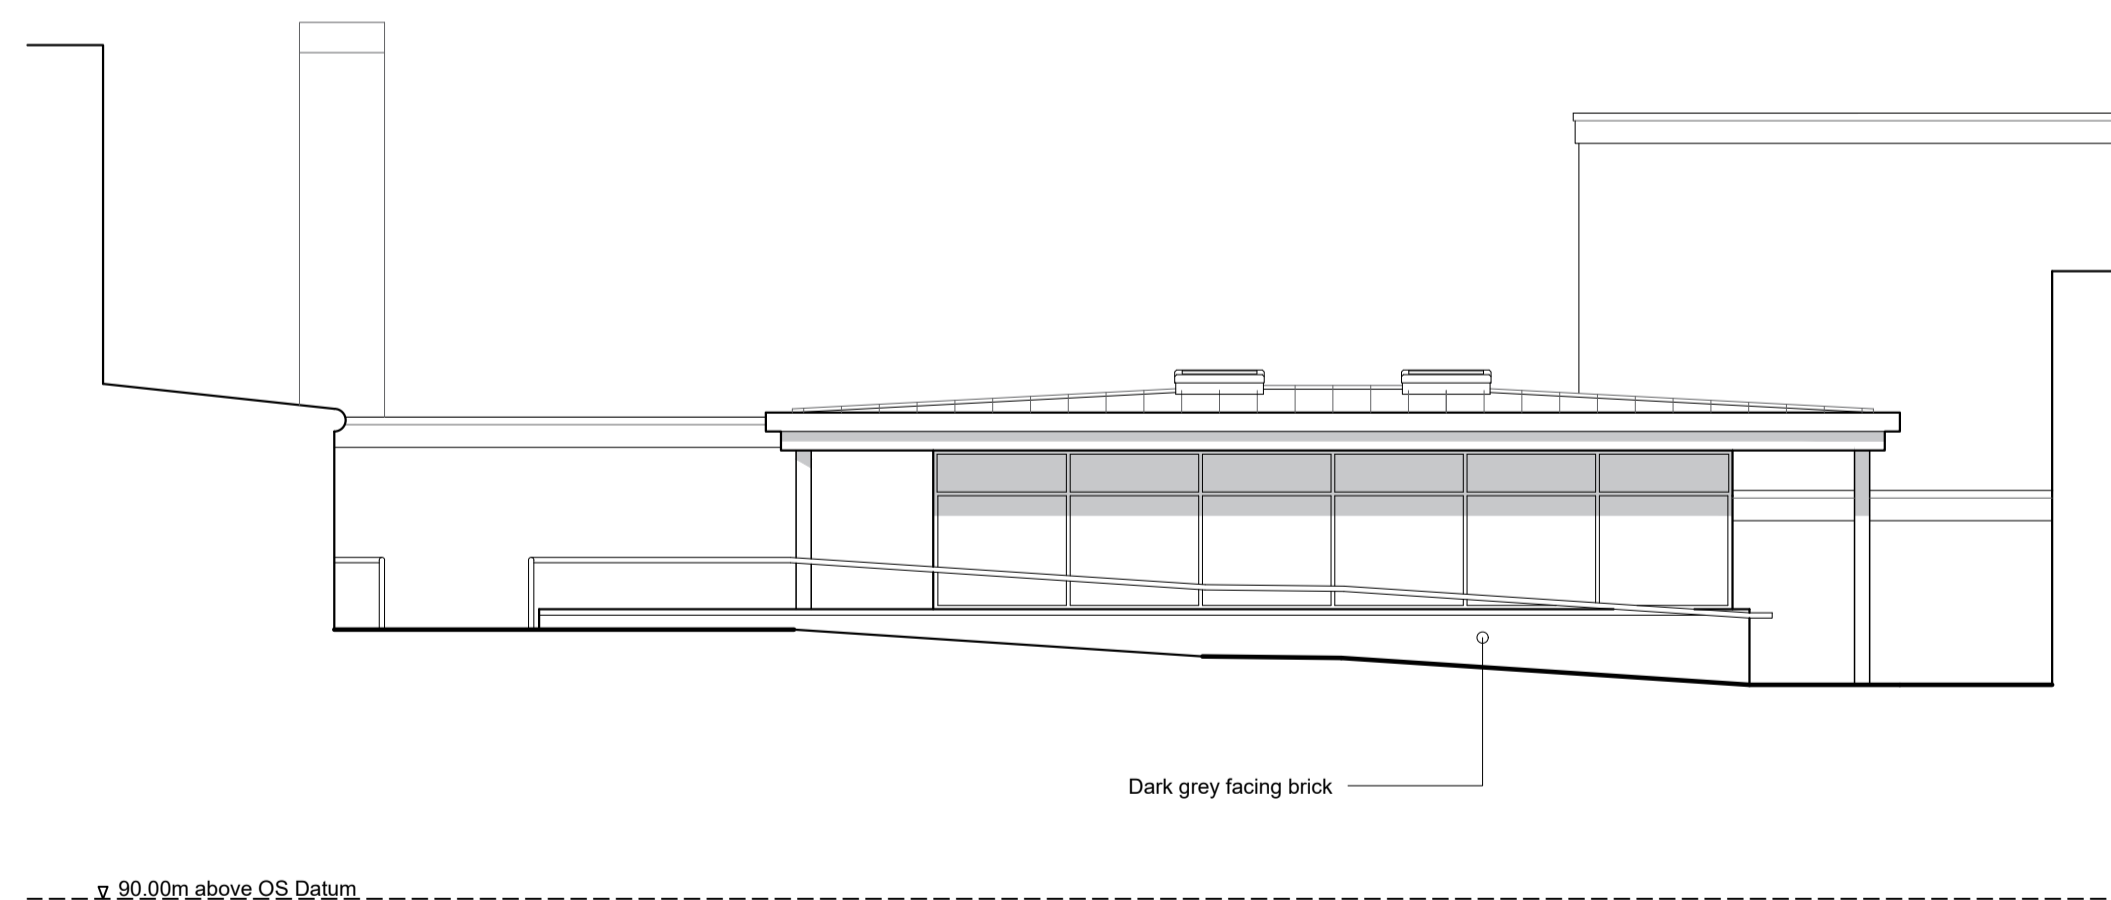

South East Elevation

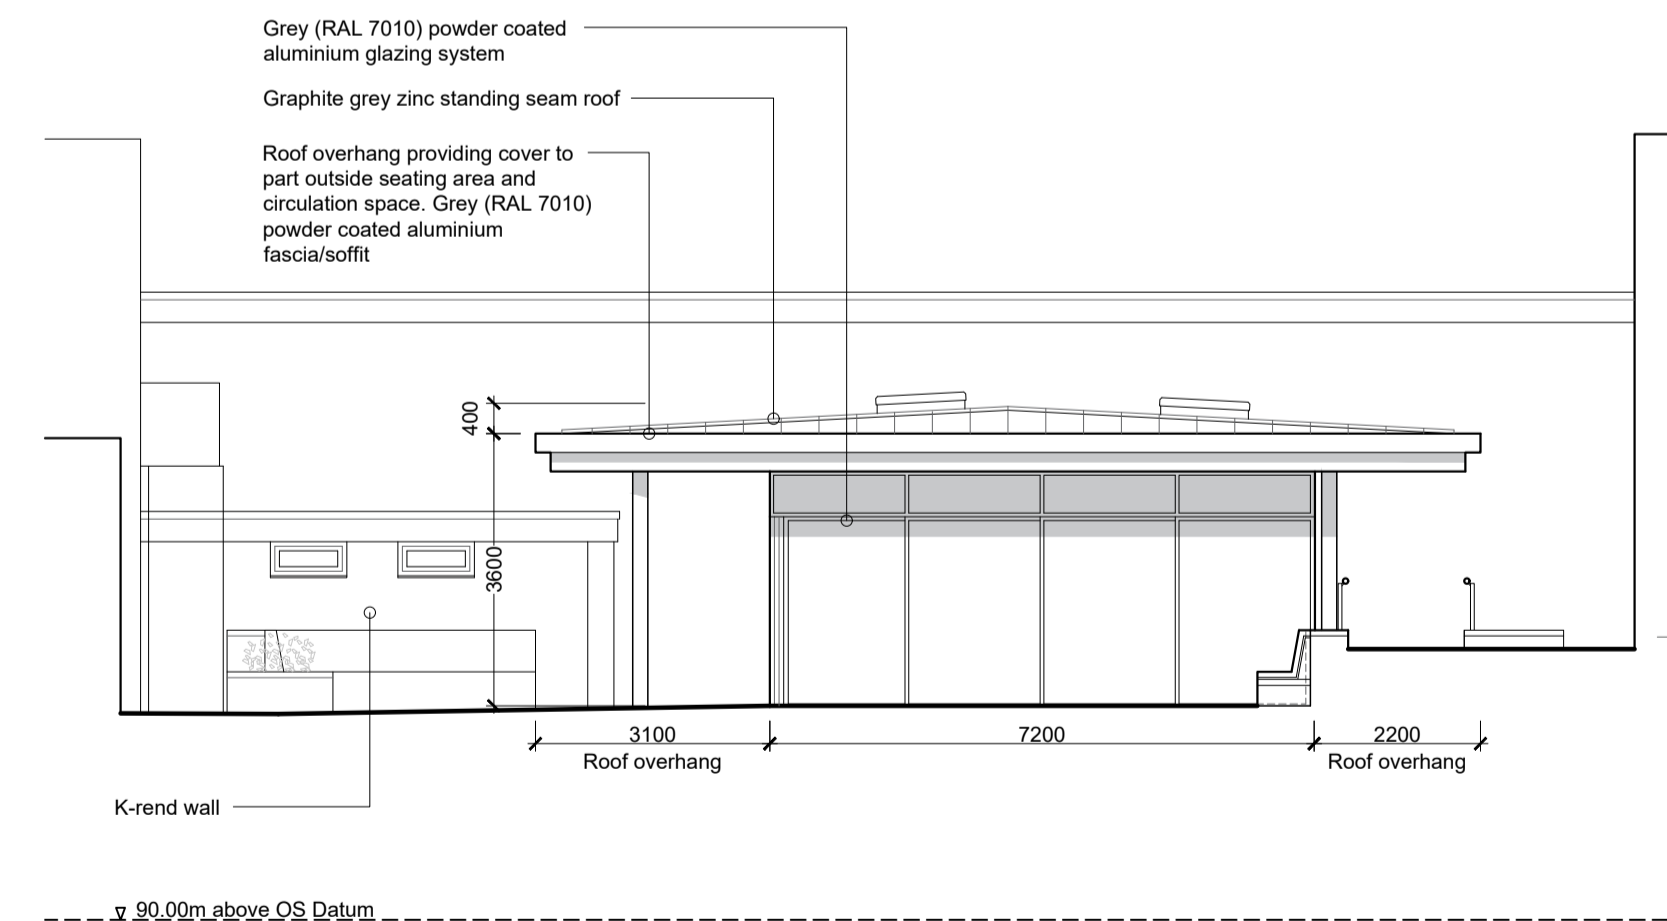

South West Elevation

REVISIONS:
Rev A - Amendment - DATE - INITIALS

Client
Clitheroe Royal Grammar School

Job Title
Quad Project, Chatburn Road site
Chatburn Road
Clitheroe
BB7 2BA

Drawing Title Proposed Elevations		
Scale 1:100 @ A2	Date Feb 2020	Drawn NE