


This drawing is to be read in conjunction with all relevant Architect, consultants' and specialists' drawings and specifications. The Architect is to be notified of any discrepancies before proceeding. Do not scale from this drawing. All dimensions and levels are to be checked on site. This drawing is subject to copyright. All work carried out before Planning and Building Permission has been granted is at the contractor/client's risk.




PROPOSED NORTH WEST ELEVATION
SCALE 1:100

 


PROPOSED SOUTH WEST ELEVATION
SCALE 1:100




PROPOSED SOUTH EAST ELEVATION
SCALE 1:100

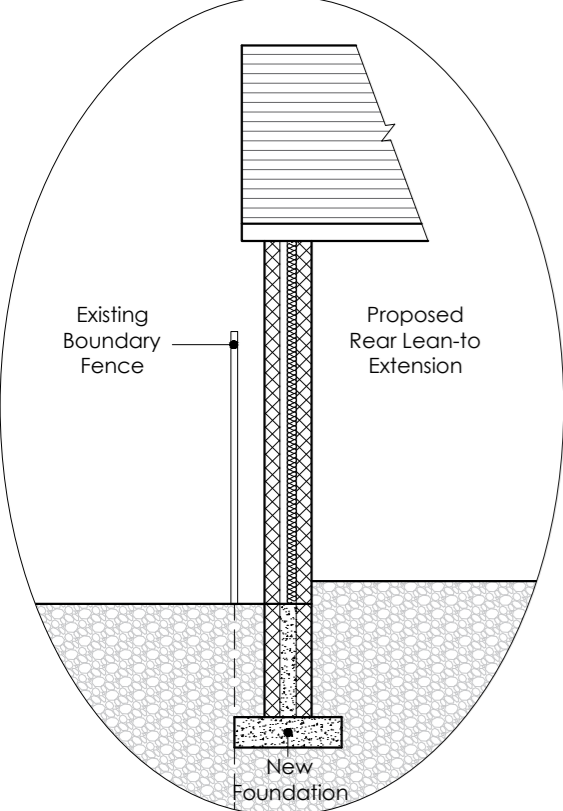

BOUNDARY SECTION
SCALE 1:50
Section at Existing Boundary Junction with Extension

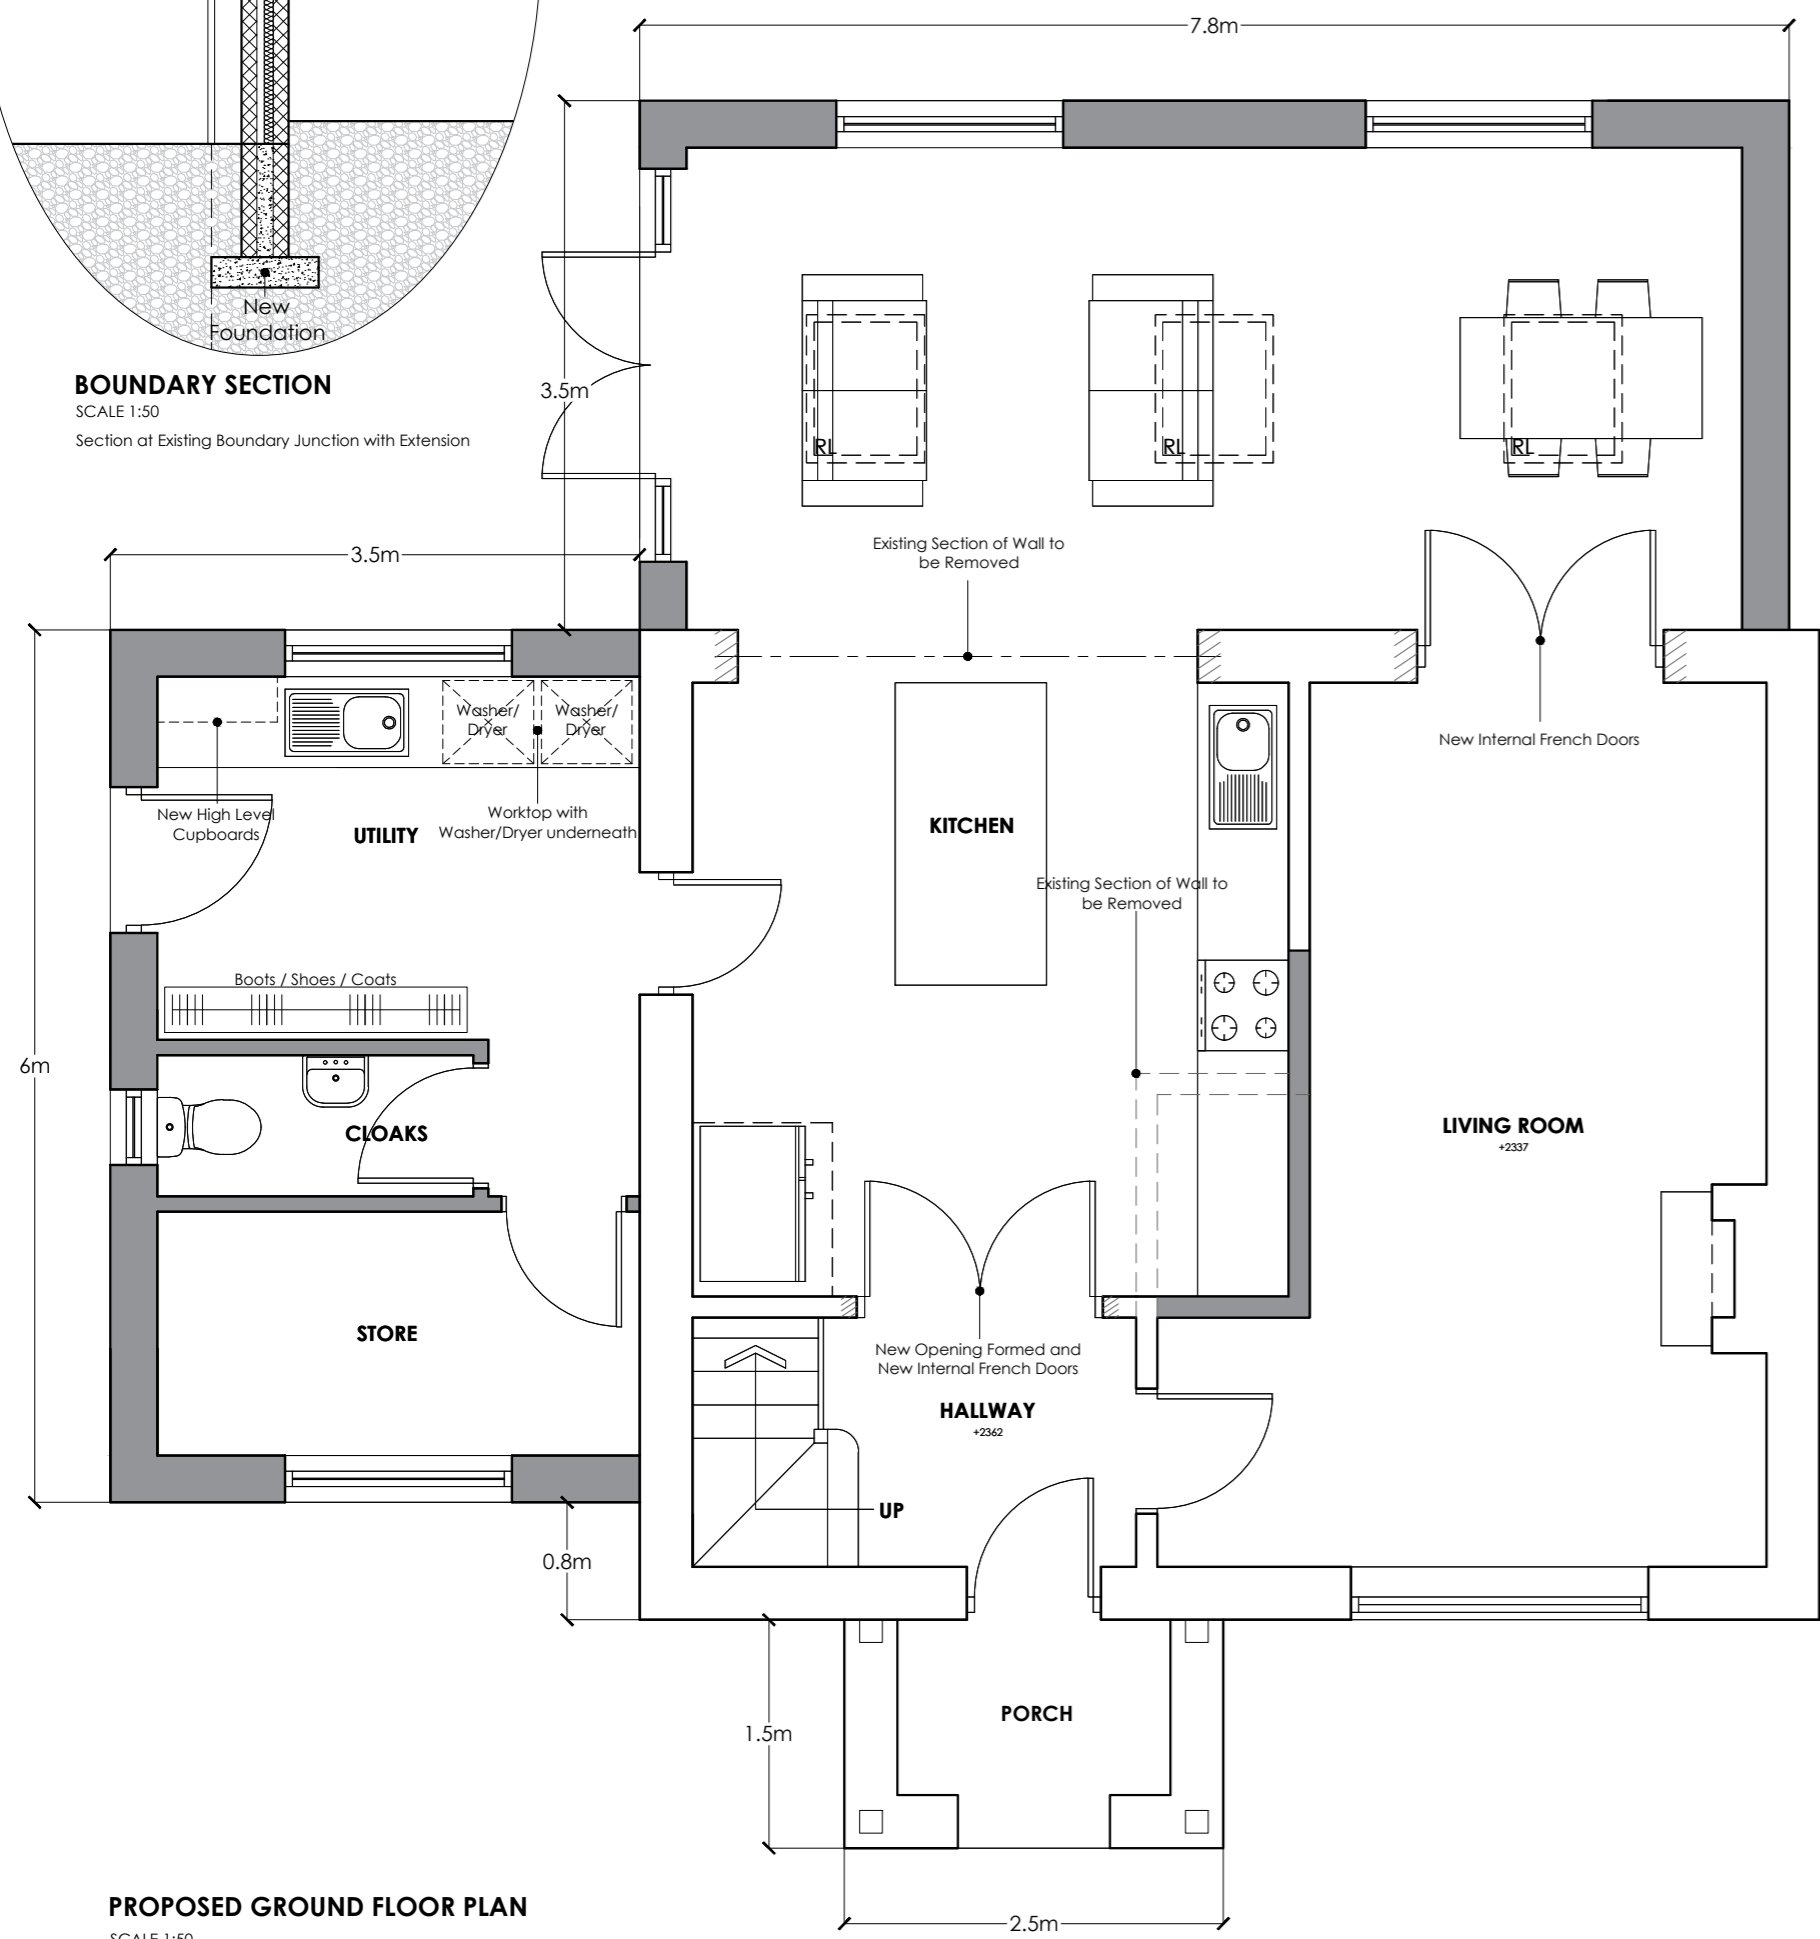

PROPOSED GROUND FLOOR PLAN
SCALE 1:50

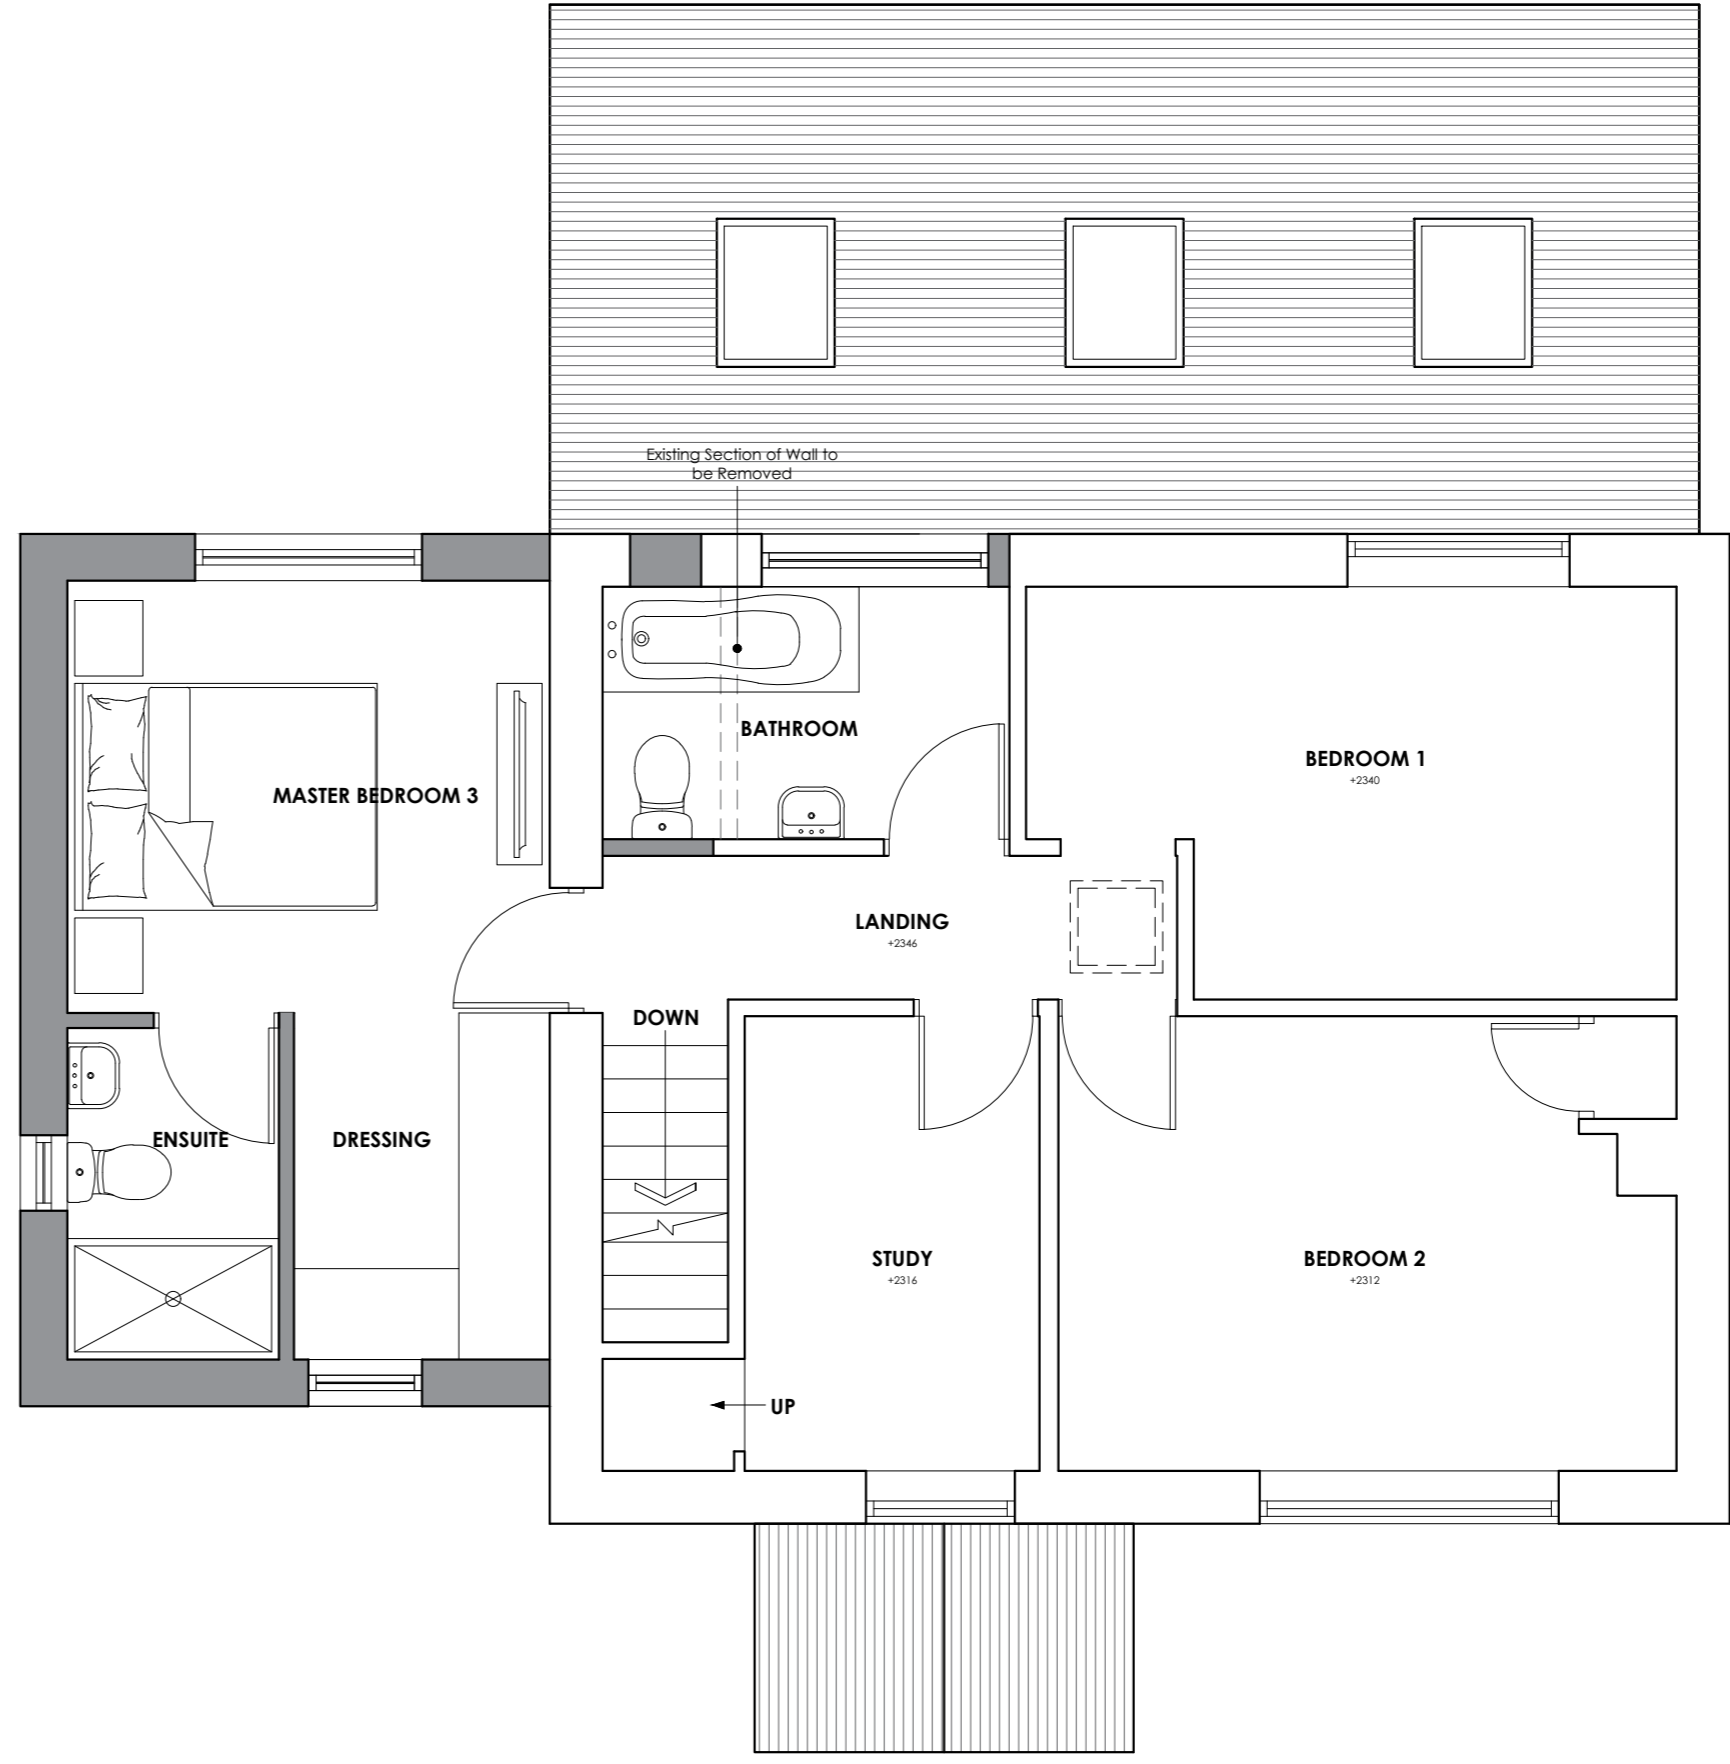

PROPOSED FIRST FLOOR PLAN
SCALE 1:50

B - Amended - 14.02.2020 - BT
A - Amended - 31.01.2020 - BT

Client
Mr Barton and Miss Phoenix

Job Title
Proposed Extensions and Alterations to 17 Meadowside, Grindleton

Drawing Title
PROPOSED PLANS AND ELEVATIONS

Scale Date Drawn
Various @ A2 November 19 Ben Turner

spa ARCHITECTS
SUNDERLAND PEACOCK & ASSOCIATES LTD.
HAZELMERE, PIMLICO ROAD, CLITHEROE
LANCASHIRE, BB7 2AG
T 01200 423178 F 01200 427328
E info@sunderlandpeacock.com
www.sunderlandpeacock.com

5867 -02 Rev **B**