


EXISTING SITE PLAN
SCALE 1:100

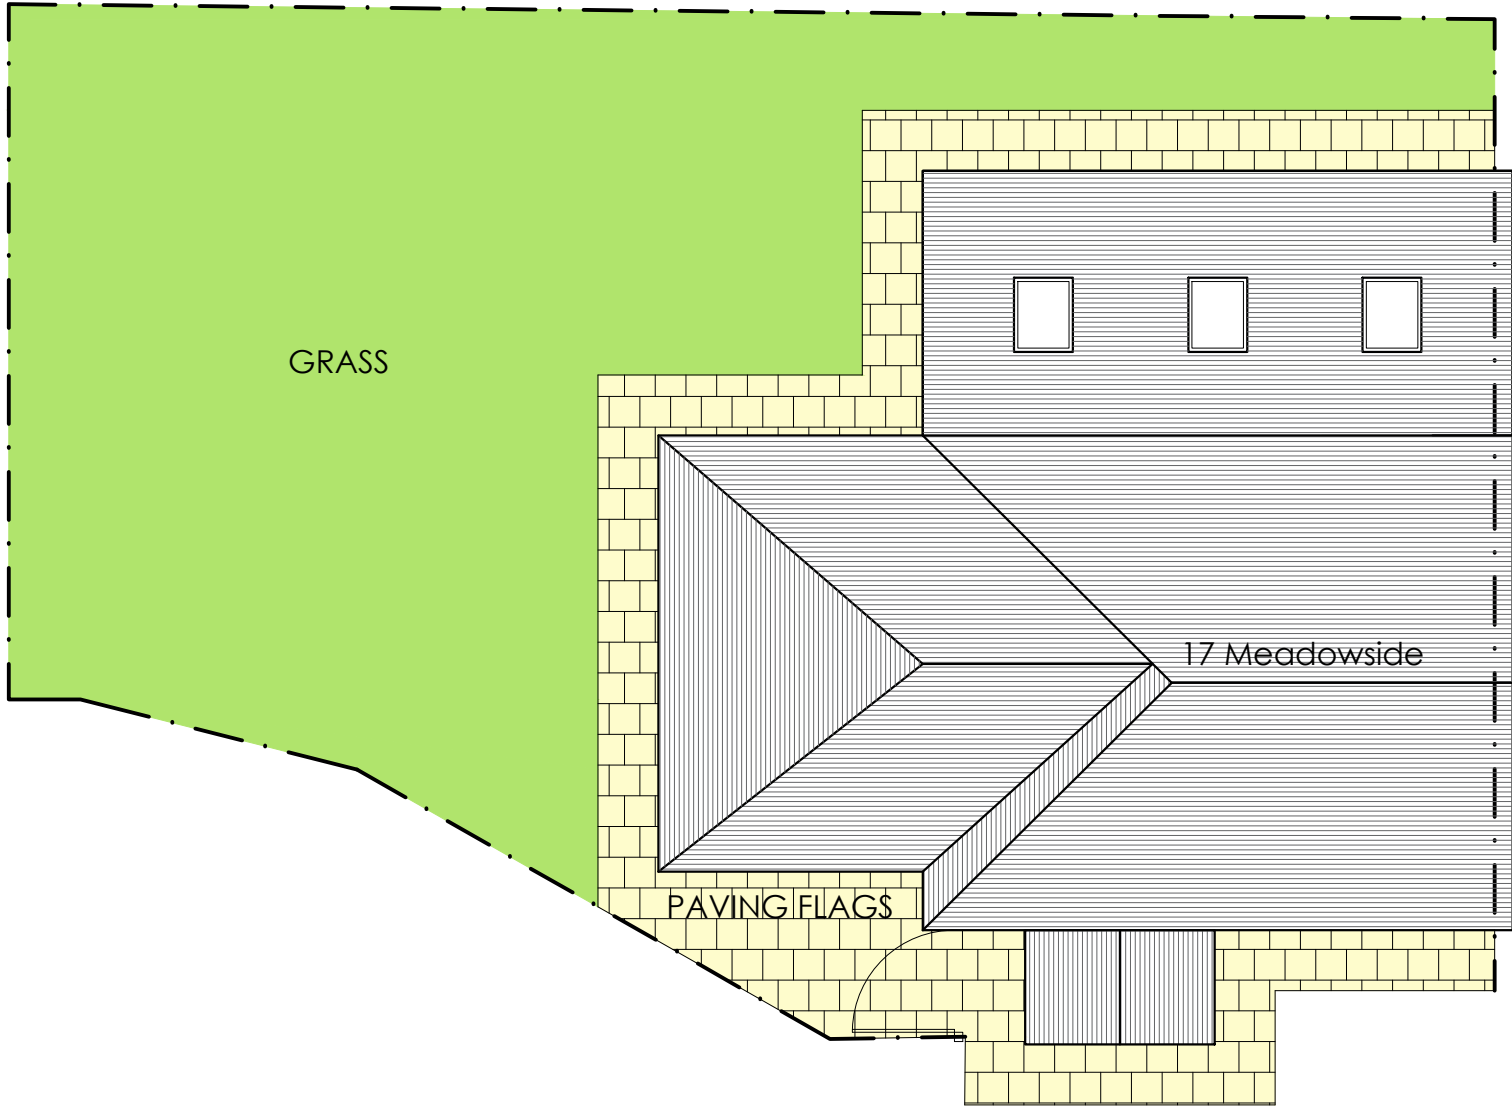

PROPOSED SITE PLAN
SCALE 1:100

Client		
Mr Barton and Miss Phoenix		
Job Title		
Proposed Extensions and Alterations to 17 Meadowside, Grindleton		
Drawing Title		
EXISTING AND PROPOSED SITE PLANS		
Scale	Date	Drawn
1:100 @ A2	November 19	Ben Turner

