




REAR ELEVATION

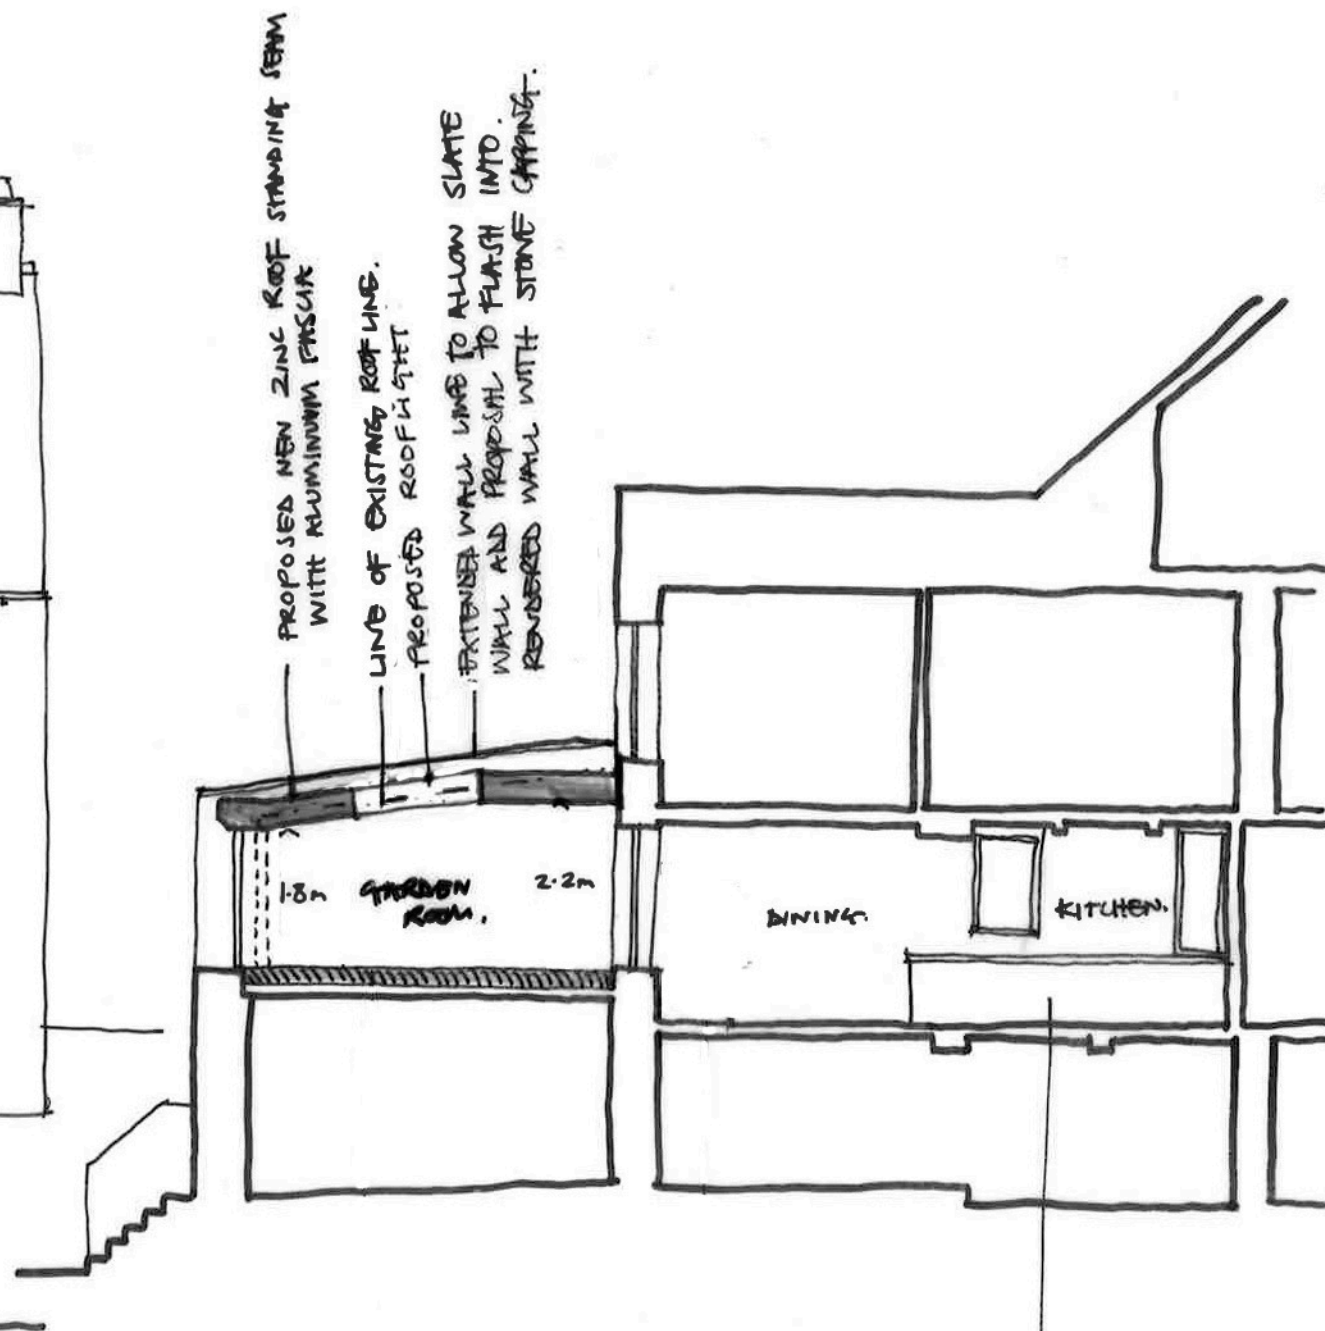

PROPOSED SECTION

PROPOSED NEW KITCHEN.

Client
Mr and Mrs Capstick

Job Title
Major House
12 Church Street
Clitheroe
BB7 2DG

Drawing Title
Proposed Drawing

Scale 1:100 @ A3	Date March 2020	Drawn RBM
---------------------	--------------------	--------------

spa
SUNDERLAND PEACOCK ARCHITECTS

SUNDERLAND PEACOCK & ASSOCIATES LTD.
HAZELMERE, PIMLICO ROAD, CLITHEROE
LANCASHIRE, BB7 2AG
T 01200 423178 F 01200 427328
E info@sunderlandpeacock.com
www.sunderlandpeacock.com



5927 - P02

REV
-