


Existing Ground Floor Plan
Scale (1:100)




Proposed Front Elevation
Scale (1:100)

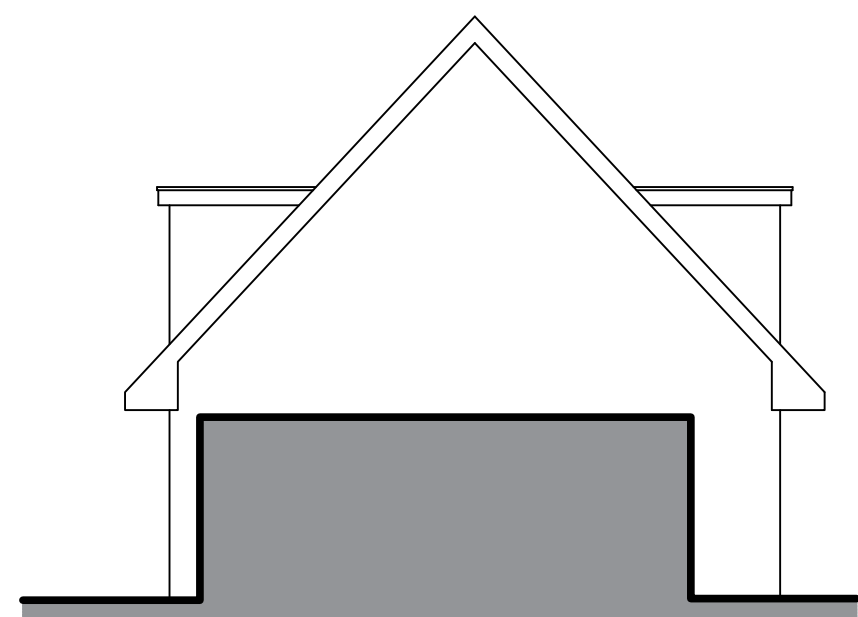


Proposed Side Elevation
Scale (1:100)




Proposed Rear Elevation
Scale (1:100)

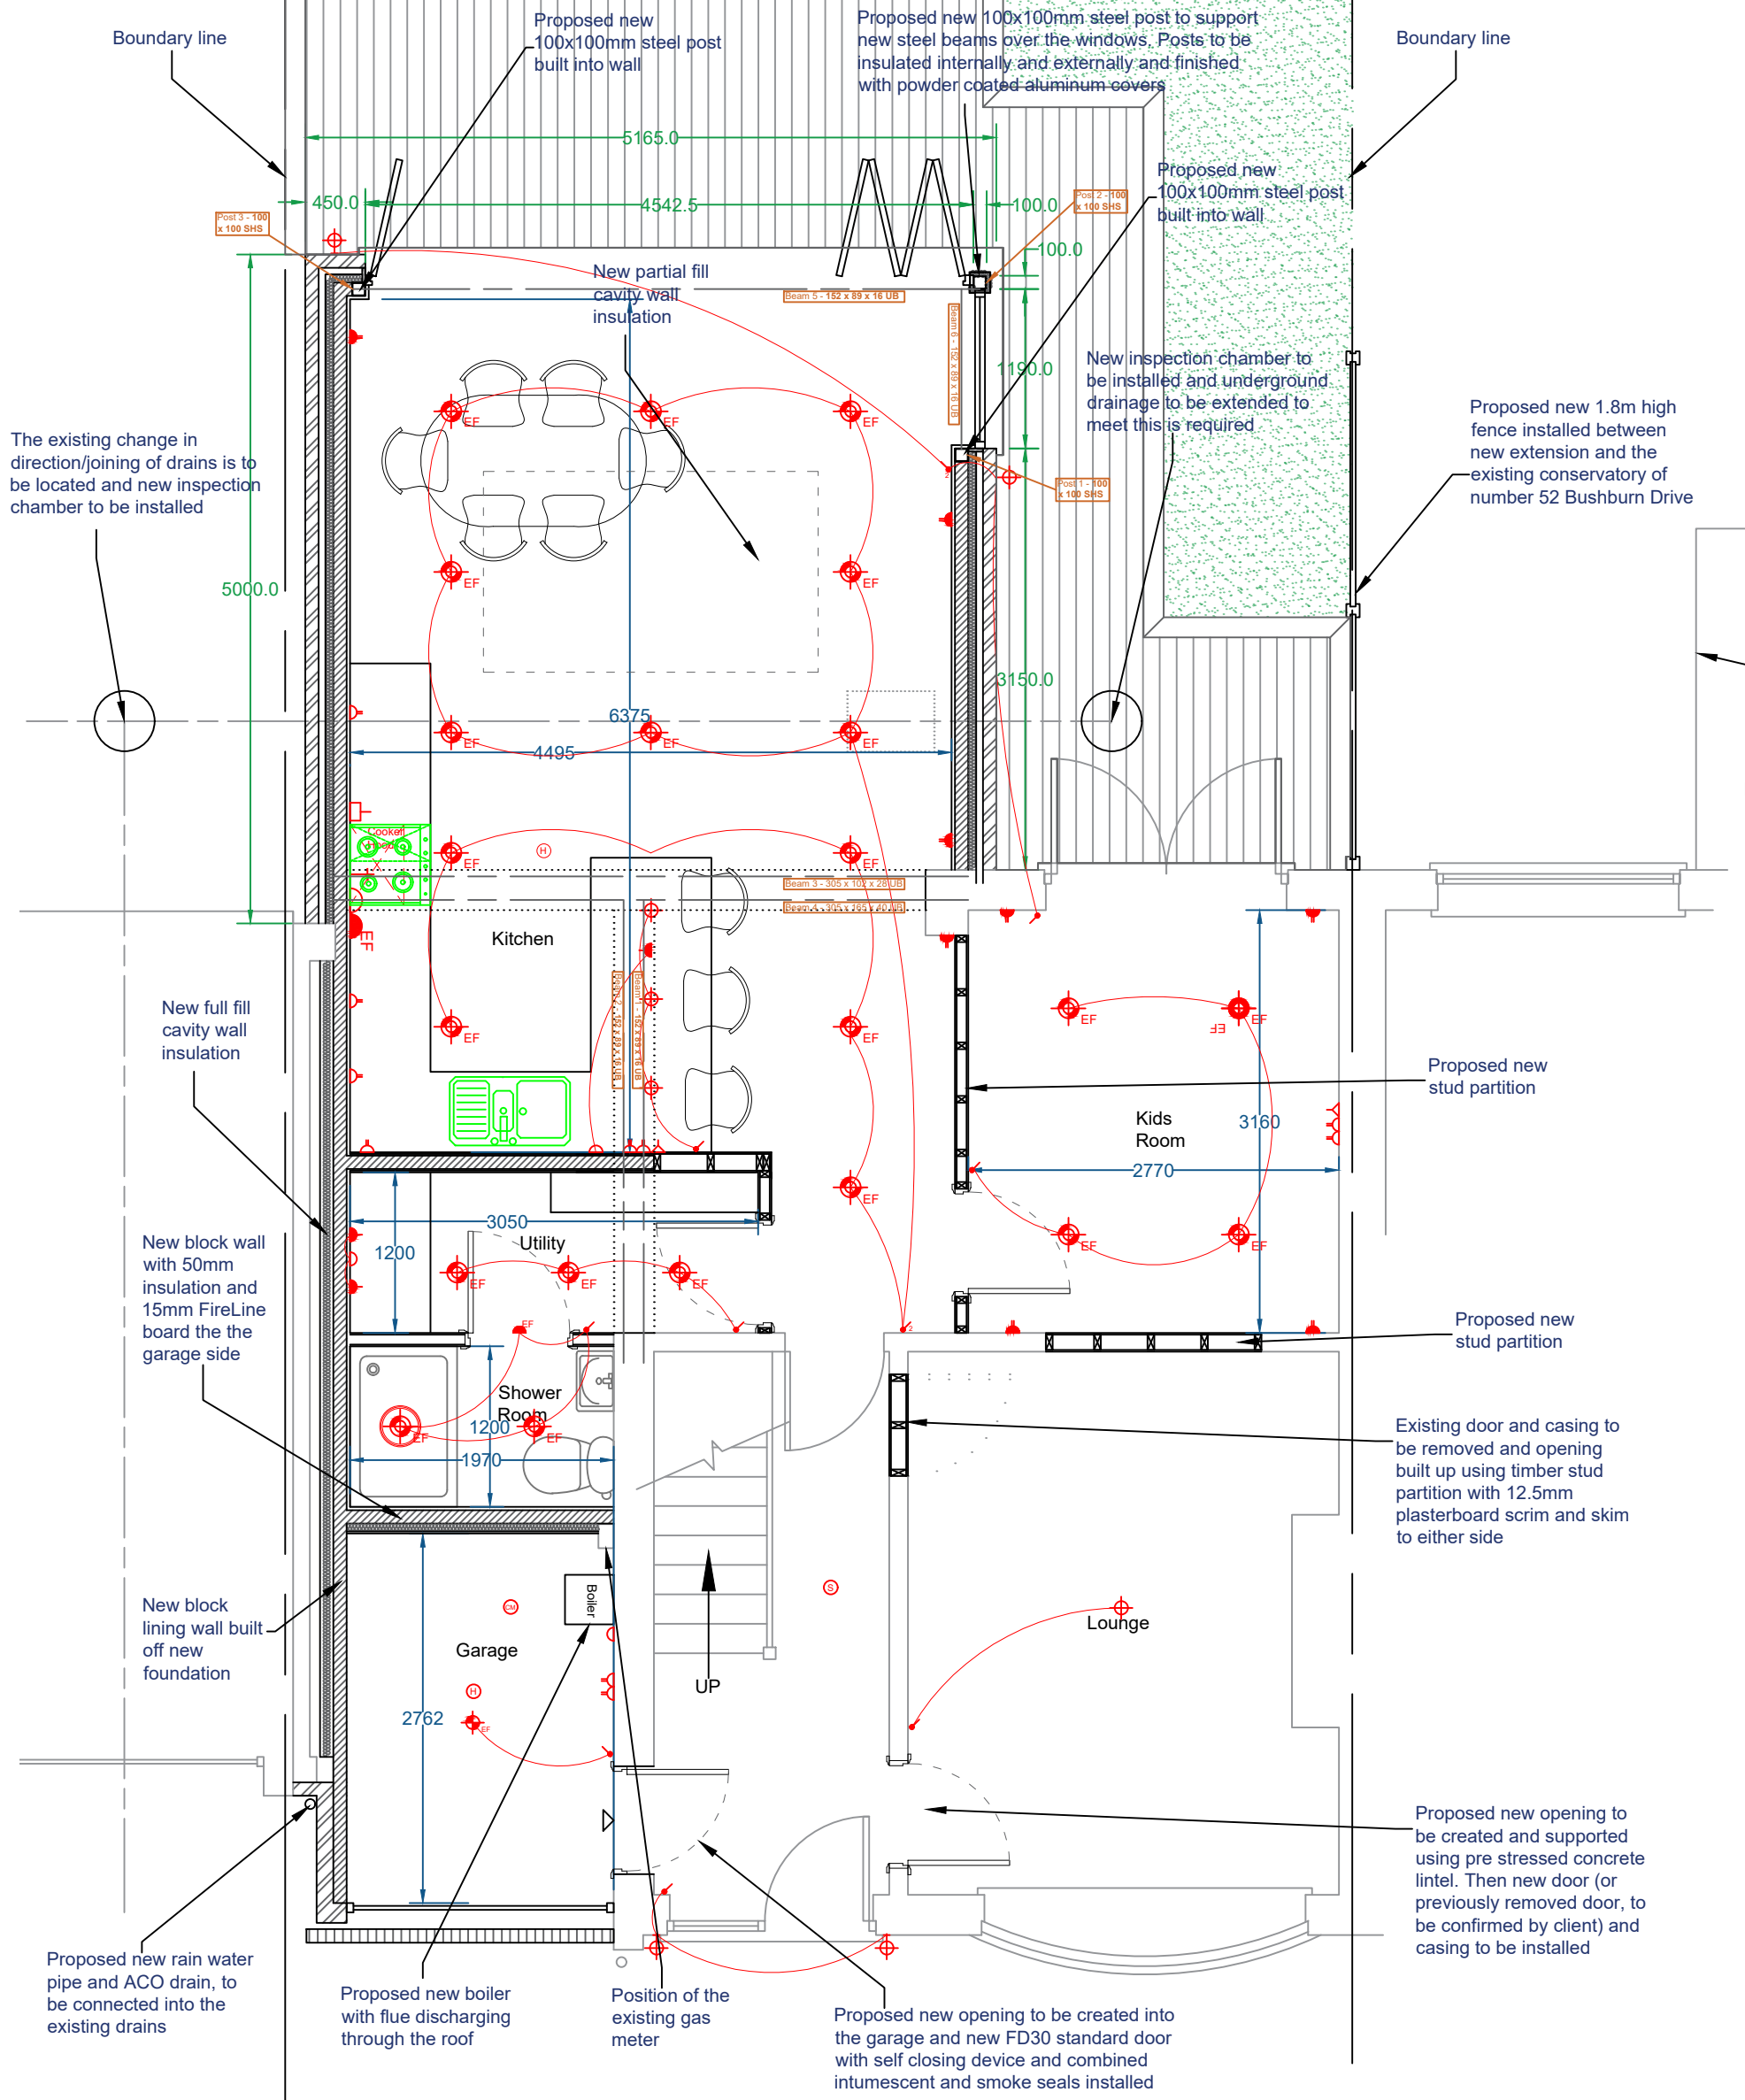

Proposed Ground Floor Plan
Scale (1:50)

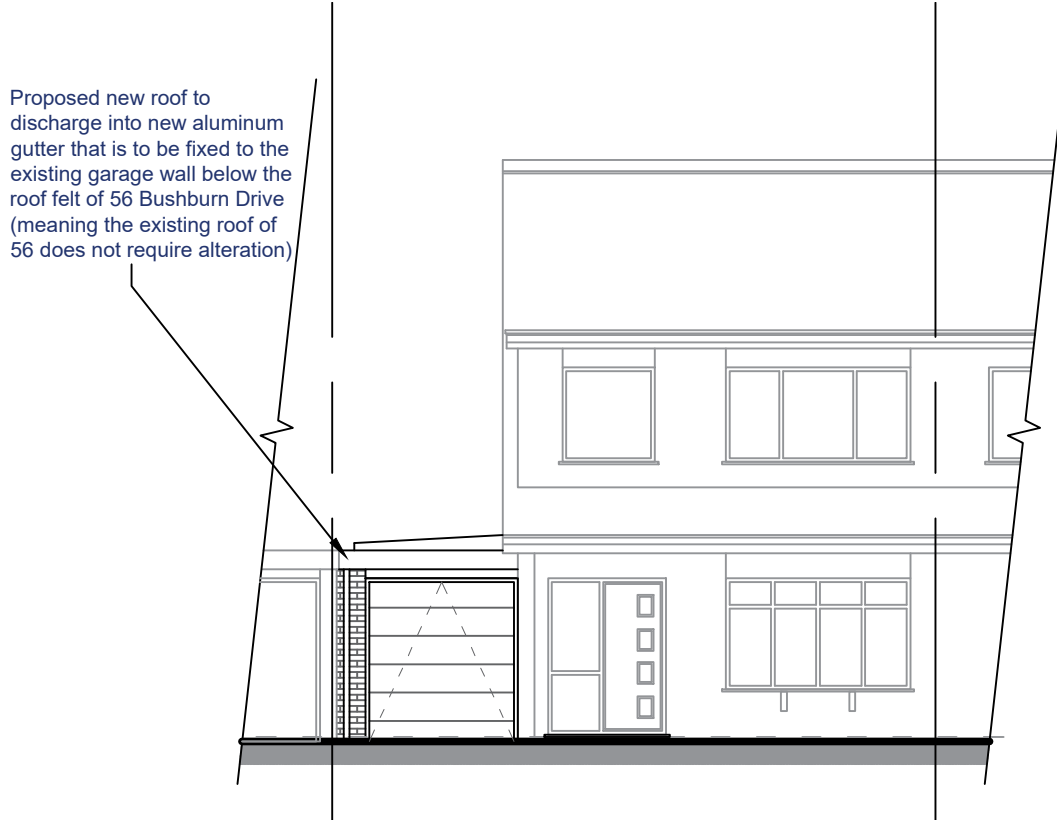


Proposed Front Elevation
Scale (1:100)

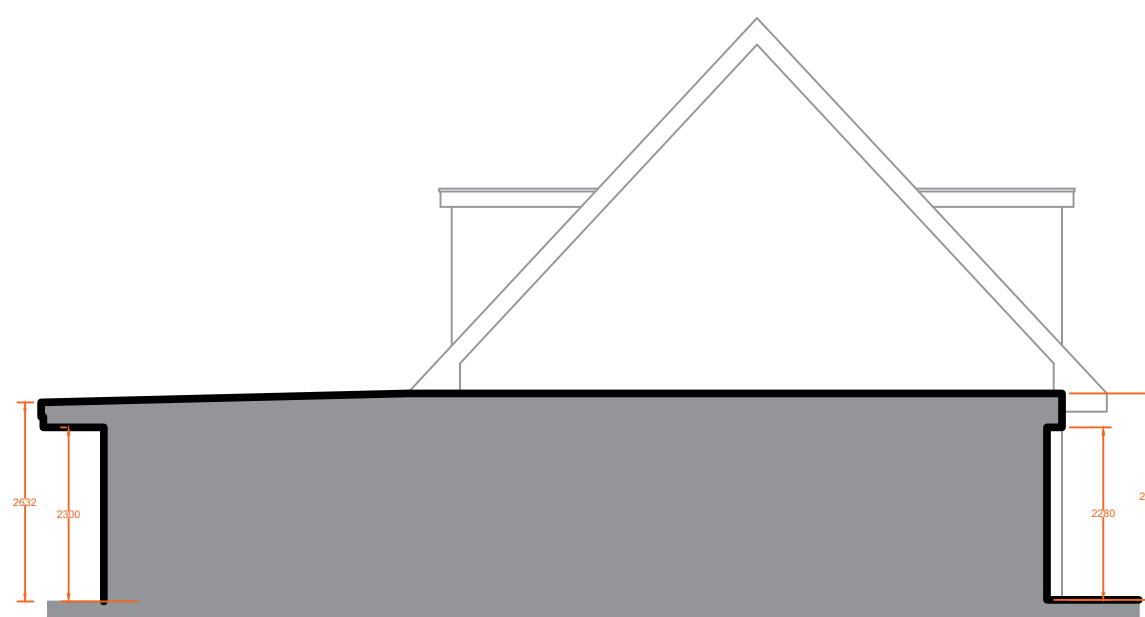


Proposed Side Elevation
Scale (1:100)




Proposed Rear Elevation
Scale (1:100)

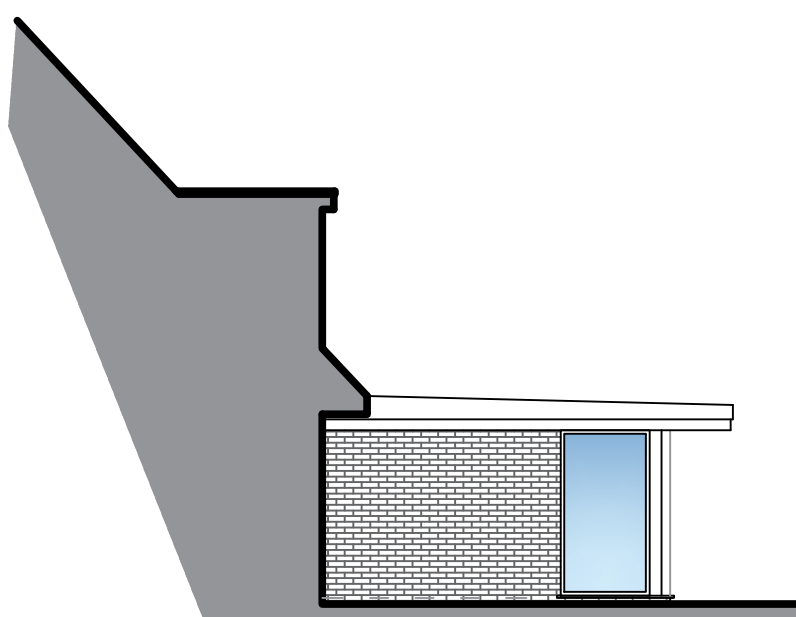


Proposed Side Elevation
Scale (1:100)

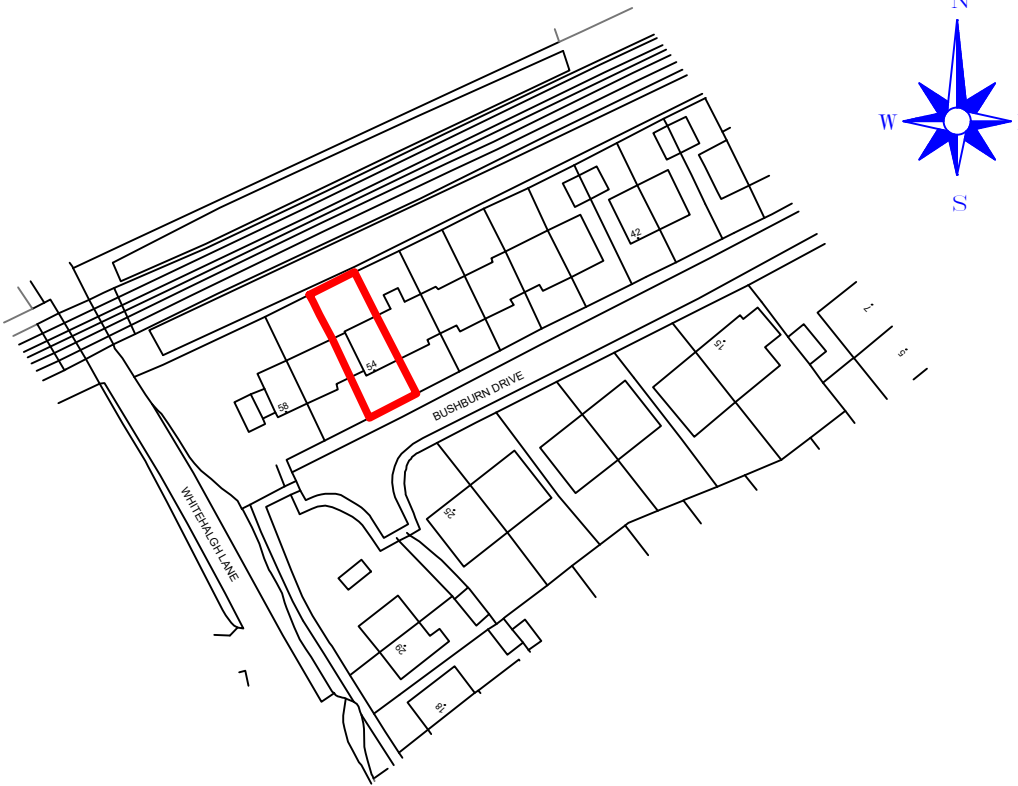

Location Plan
Scale (1:1250)
©Crown Copyright and database rights 2019 OS 100019980

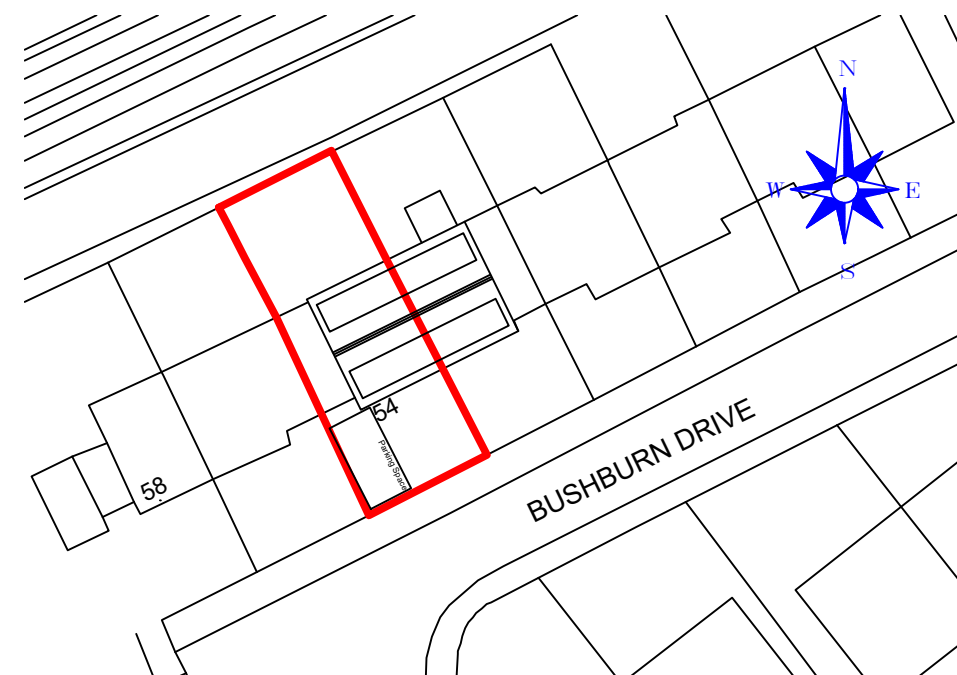

Existing Site Plan
Scale (1:500)
©Crown Copyright and database rights 2019 OS 100019980

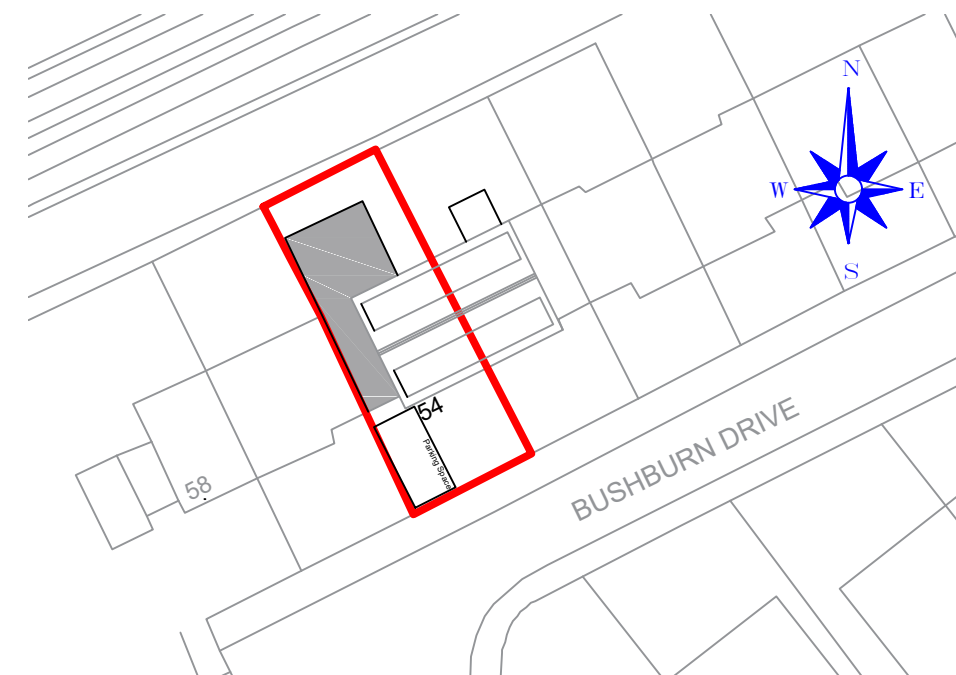

Proposed Site Plan
Scale (1:500)
©Crown Copyright and database rights 2019 OS 100019980

IMPORTANT NOTES

ALL WORK TO BE CARRIED OUT IN ACCORDANCE WITH THE BUILDING REGULATION, ALL RELEVANT BRITISH STANDARD SPECIFICATION, CODES OF PRACTICE, LOCAL AUTHORITY BYLAWS, AND IN COMPLIANCE WITH THE LOCAL AUTHORITY APPROVALS.

CONTRACTORS MUST CHECK ALL DIMENSIONS ON SITE BEFORE COMMENCING ANY WORK OR MAKING ANY SHOP DRAWINGS.

WHERE WRITTEN DIMENSIONS ARE PROVIDED THESE SHOULD BE TAKEN IN PREFERENCE TO SCALED OFF MEASUREMENTS BUT THEY MUST BE STILL CHECKED ON SITE OR BY REFERENCE TO THE AGENT.

THE PARTY WALL ACT CAN APPLY TO CERTAIN KINDS OF DEVELOPMENT WHERE YOU ARE BUILDING EXTENSIONS OR ALTERING BUILDINGS CLOSE TO YOUR NEIGHBOUR'S PROPERTY.

PLEASE NOTE, THAT IN CERTAIN SITUATIONS YOU WILL NEED TO ENGAGE A PARTY WALL SURVEYOR. FOR FURTHER INFORMATION AS TO WHETHER THE PARTY WALL ACT WOULD APPLY TO THE WORKS DESCRIBED ON THESE PLANS, YOU CAN VISIT THE OFFICE OF THE DEPUTY PRIME MINISTER WEBSITE AT: WWW.ODPM.GOV.UK.

PLEASE NOTE THAT THIS LEGISLATION IS NOT ENFORCED BY THE LOCAL AUTHORITY AND/OR THE BUILDING INSPECTOR AND UNLESS SEPARATELY INSTRUCTED, WE DO NOT GET INVOLVED WITH PARTY WALL MATTERS.

IF THE PROPOSED WORKS ARE TO BE CARRIED OUT BY MORE THAN ONE CONTRACTOR, THEN THE CONSTRUCTION (DESIGN AND MANAGEMENT) REGULATIONS 2015 WILL APPLY. FOR FURTHER INFORMATION PLEASE SPEAK TO THE AGENT OR LOOK ON www.hse.gov.uk

| Revision | Date |
|---------------------------------|----------|
| C. Parking spaces shown on plan | 21.03.20 |
| B. Amended at request of client | 18.11.19 |
| A. Amended at request of client | 04.11.19 |



83 Blackburn Road, Mob: 07738162386
Ratton, BB1 4ER Email: james@holdenlanc.com
Web: www.holdenlanc.com

Drawing Title: Proposed Single Storey Rear & Side Extension

Site Location: 54 Bushburn Drive

Drawing Status: Proposed Plan

Date: 30/10/2019 Drawn by: JHolden

Scale: 1:50 @ A1 Plot: 001 Revision: C.

Client: Mr & Mrs Legdon