

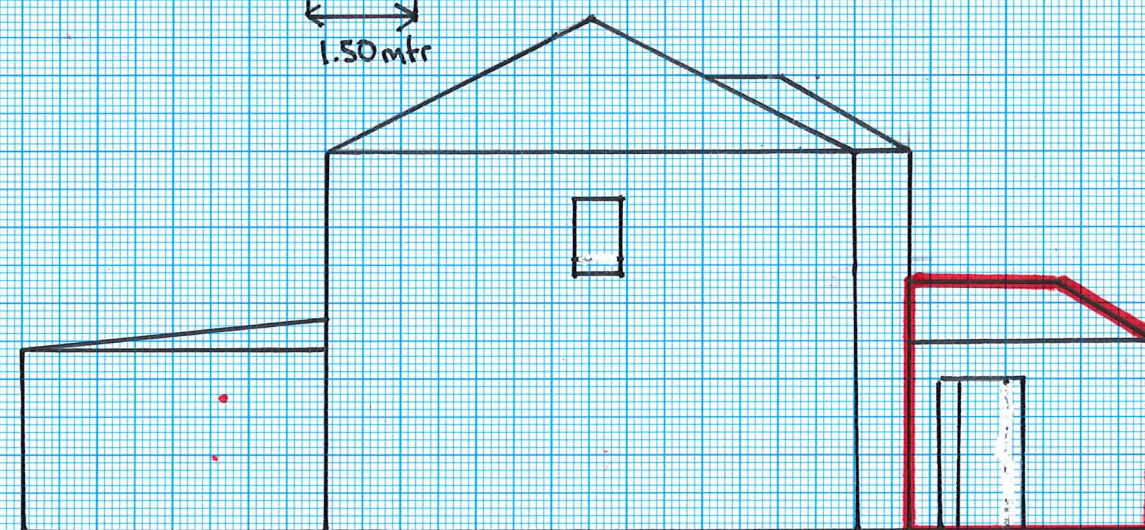


FRONT ELEVATION

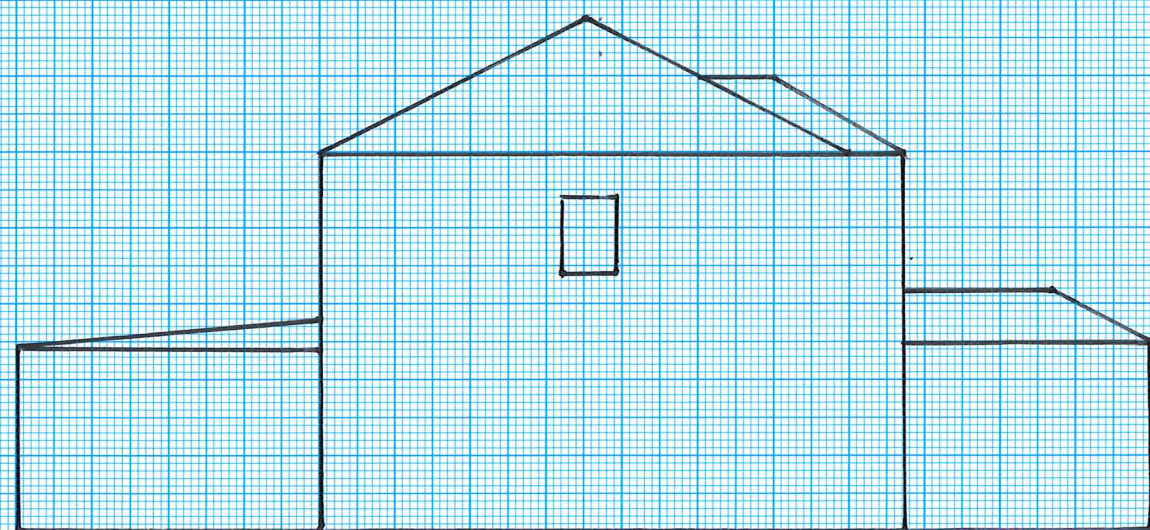



PROPOSED FRONT ELEVATION

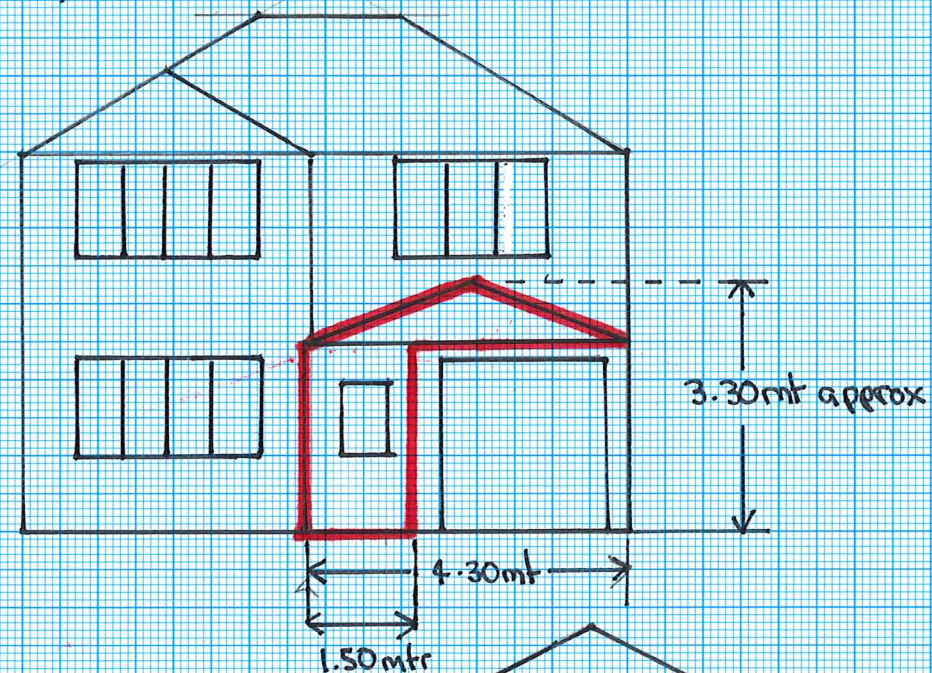

WEST ELEVATION

PROPOSED WEST ELEVATION

EAST ELEVATION

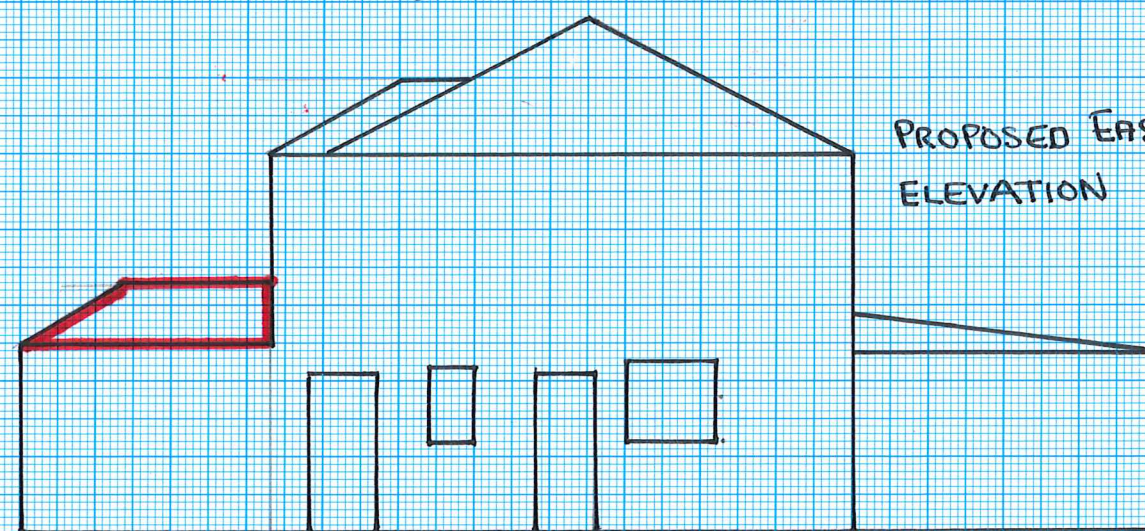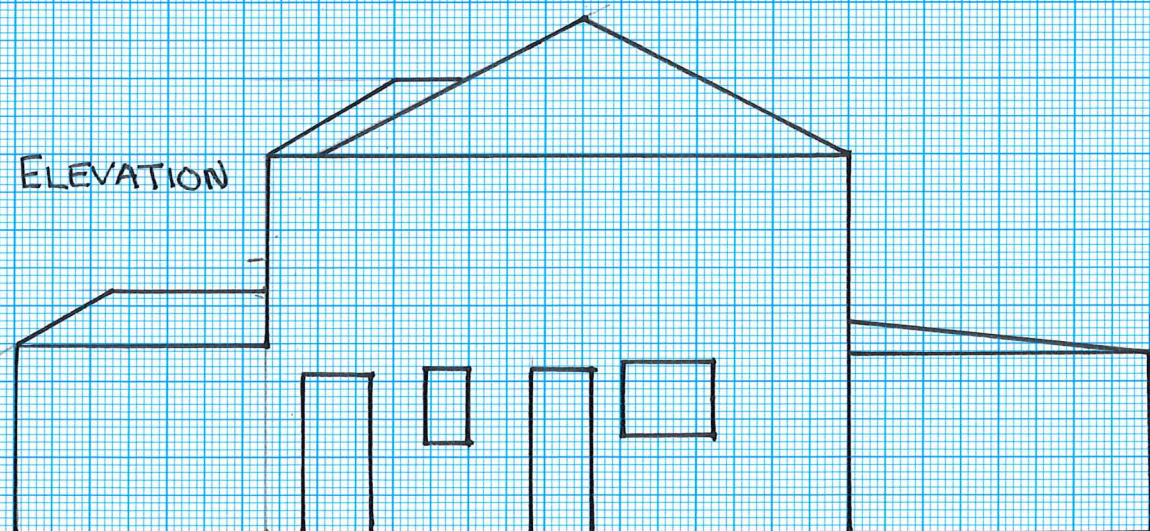

PROPOSED EAST ELEVATION

PROPOSED HALL EXTENSION AT: 1 DALE VIEW, BILLINGTON, CLITHEROE, LANCASHIRE BB7 9LL

DRAWING ISSUE 1 DRAWN BY D CARTER-SANDERS

SCALE 1:100

ORIGINAL PAPER A3

PLANNING REF: PP-08513695

0 1 2 3 4 5
1 cm = 1 mtr

SHEET 2 OF 2

7/03/20