



EXISTING FLOOR PLAN

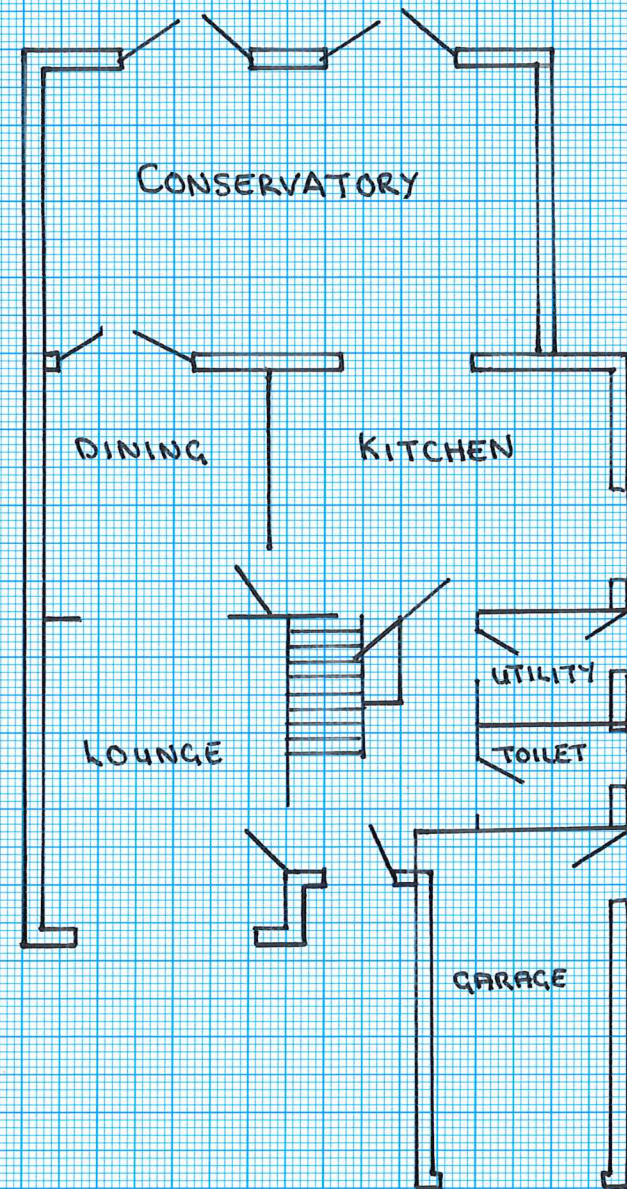

PROPOSED FLOOR PLAN

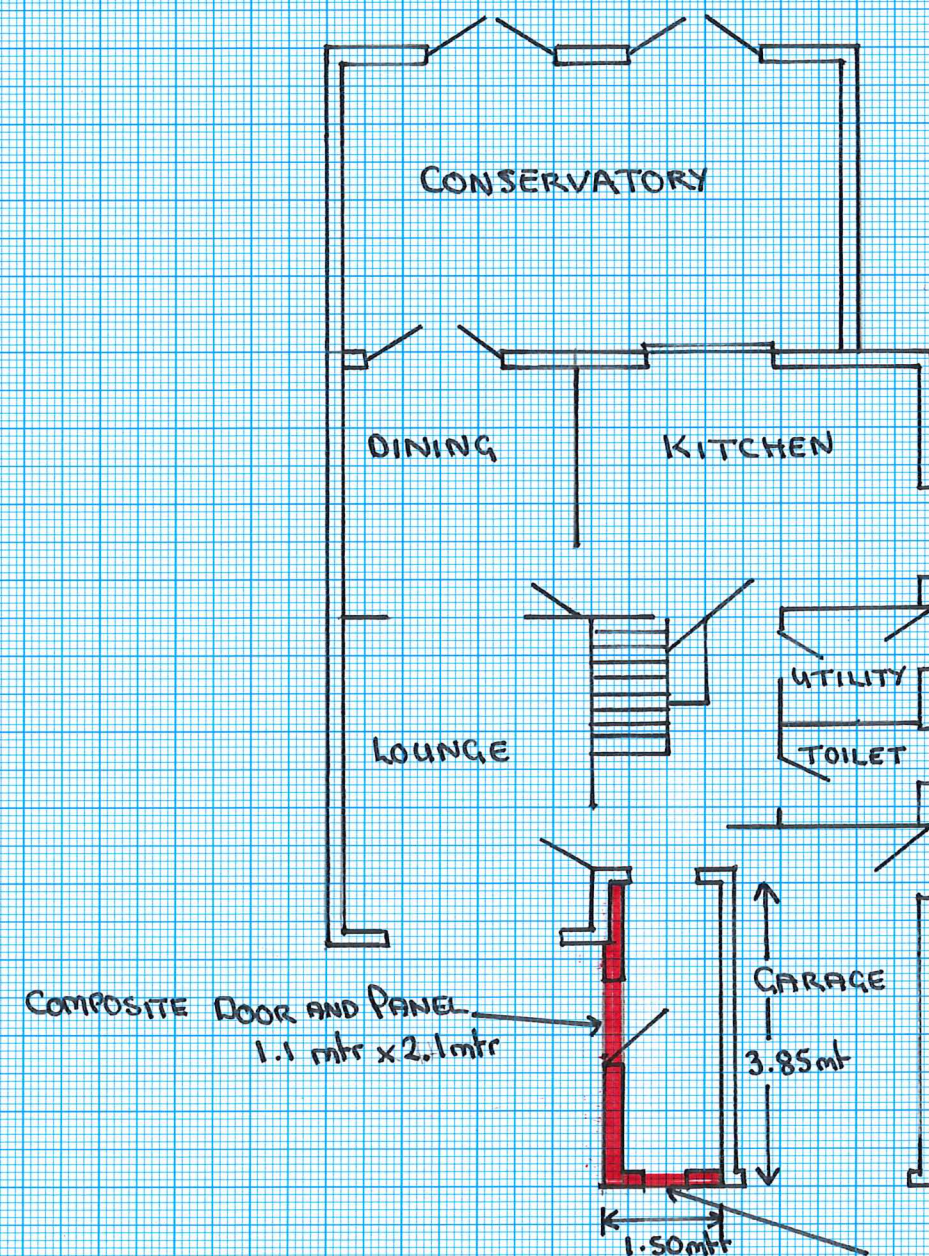


Materials for new extension:
 Roof: Tiles to match existing
 Elevations: Bricks to match existing
 Windows: White UPVC to match existing
 Door: Composite glazed door with side panel

PROPOSED HALL EXTENSION AT 1 DALE VIEW, BILLINGTON, CLITHEROE BB7 9LL

DRAWING ISSUE 1 DRAWN BY D. CARTER-SANDERS 7/3/20

SCALE 1:100

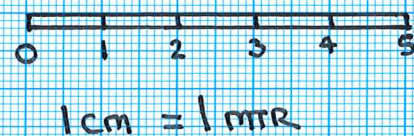

ORIGINAL PAPER A3

PLANNING REF: PP-08513695

SHEET 1 of 2