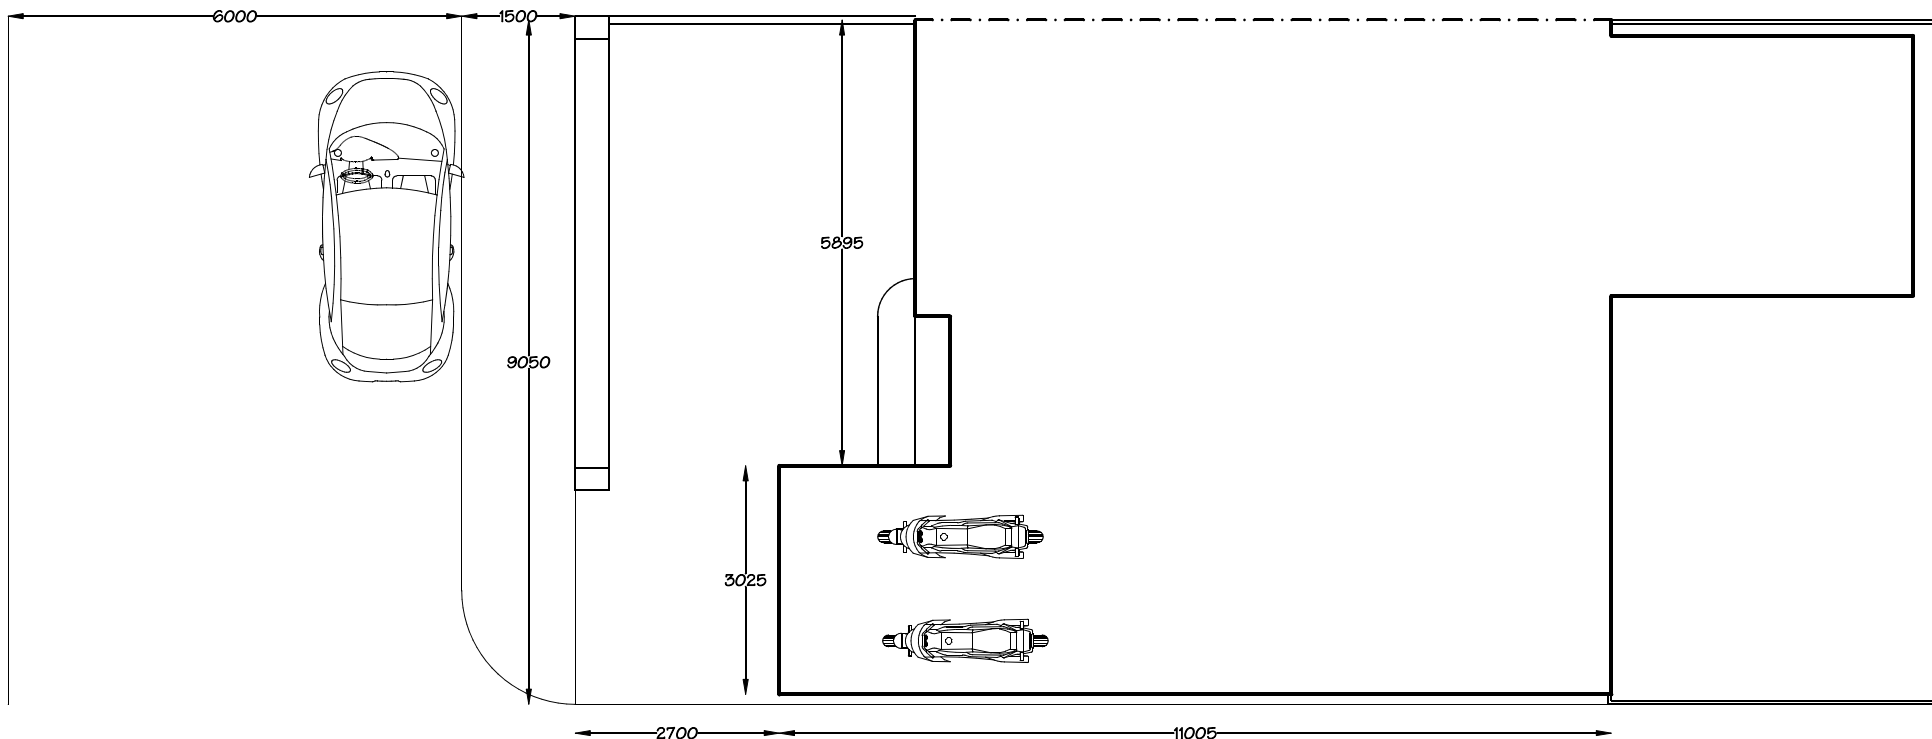


PD Construction Consultants
 7 Beech Street, Clitheroe, Lancs
 BB7 2LL
 tel: 07976 771297
 email: pdcc@hotmail.co.uk

Client: Mr & Mrs Sutcliffe			
Project: Proposed Extension 21 Albermarle Street Clitheroe			
Drawing title: Proposed Site Plan			
Scale of Plan: 1:100	Date: 13.03.20	Drawn by: PD	
Drawing no. 1155 - 102			Rev. A