
 


EXISTING SITE PLAN-1

BANKS COTTAGE - CHIPPING ROAD - LONGRIDGE - PRESTON - LANCASHIRE - PR3 2NB


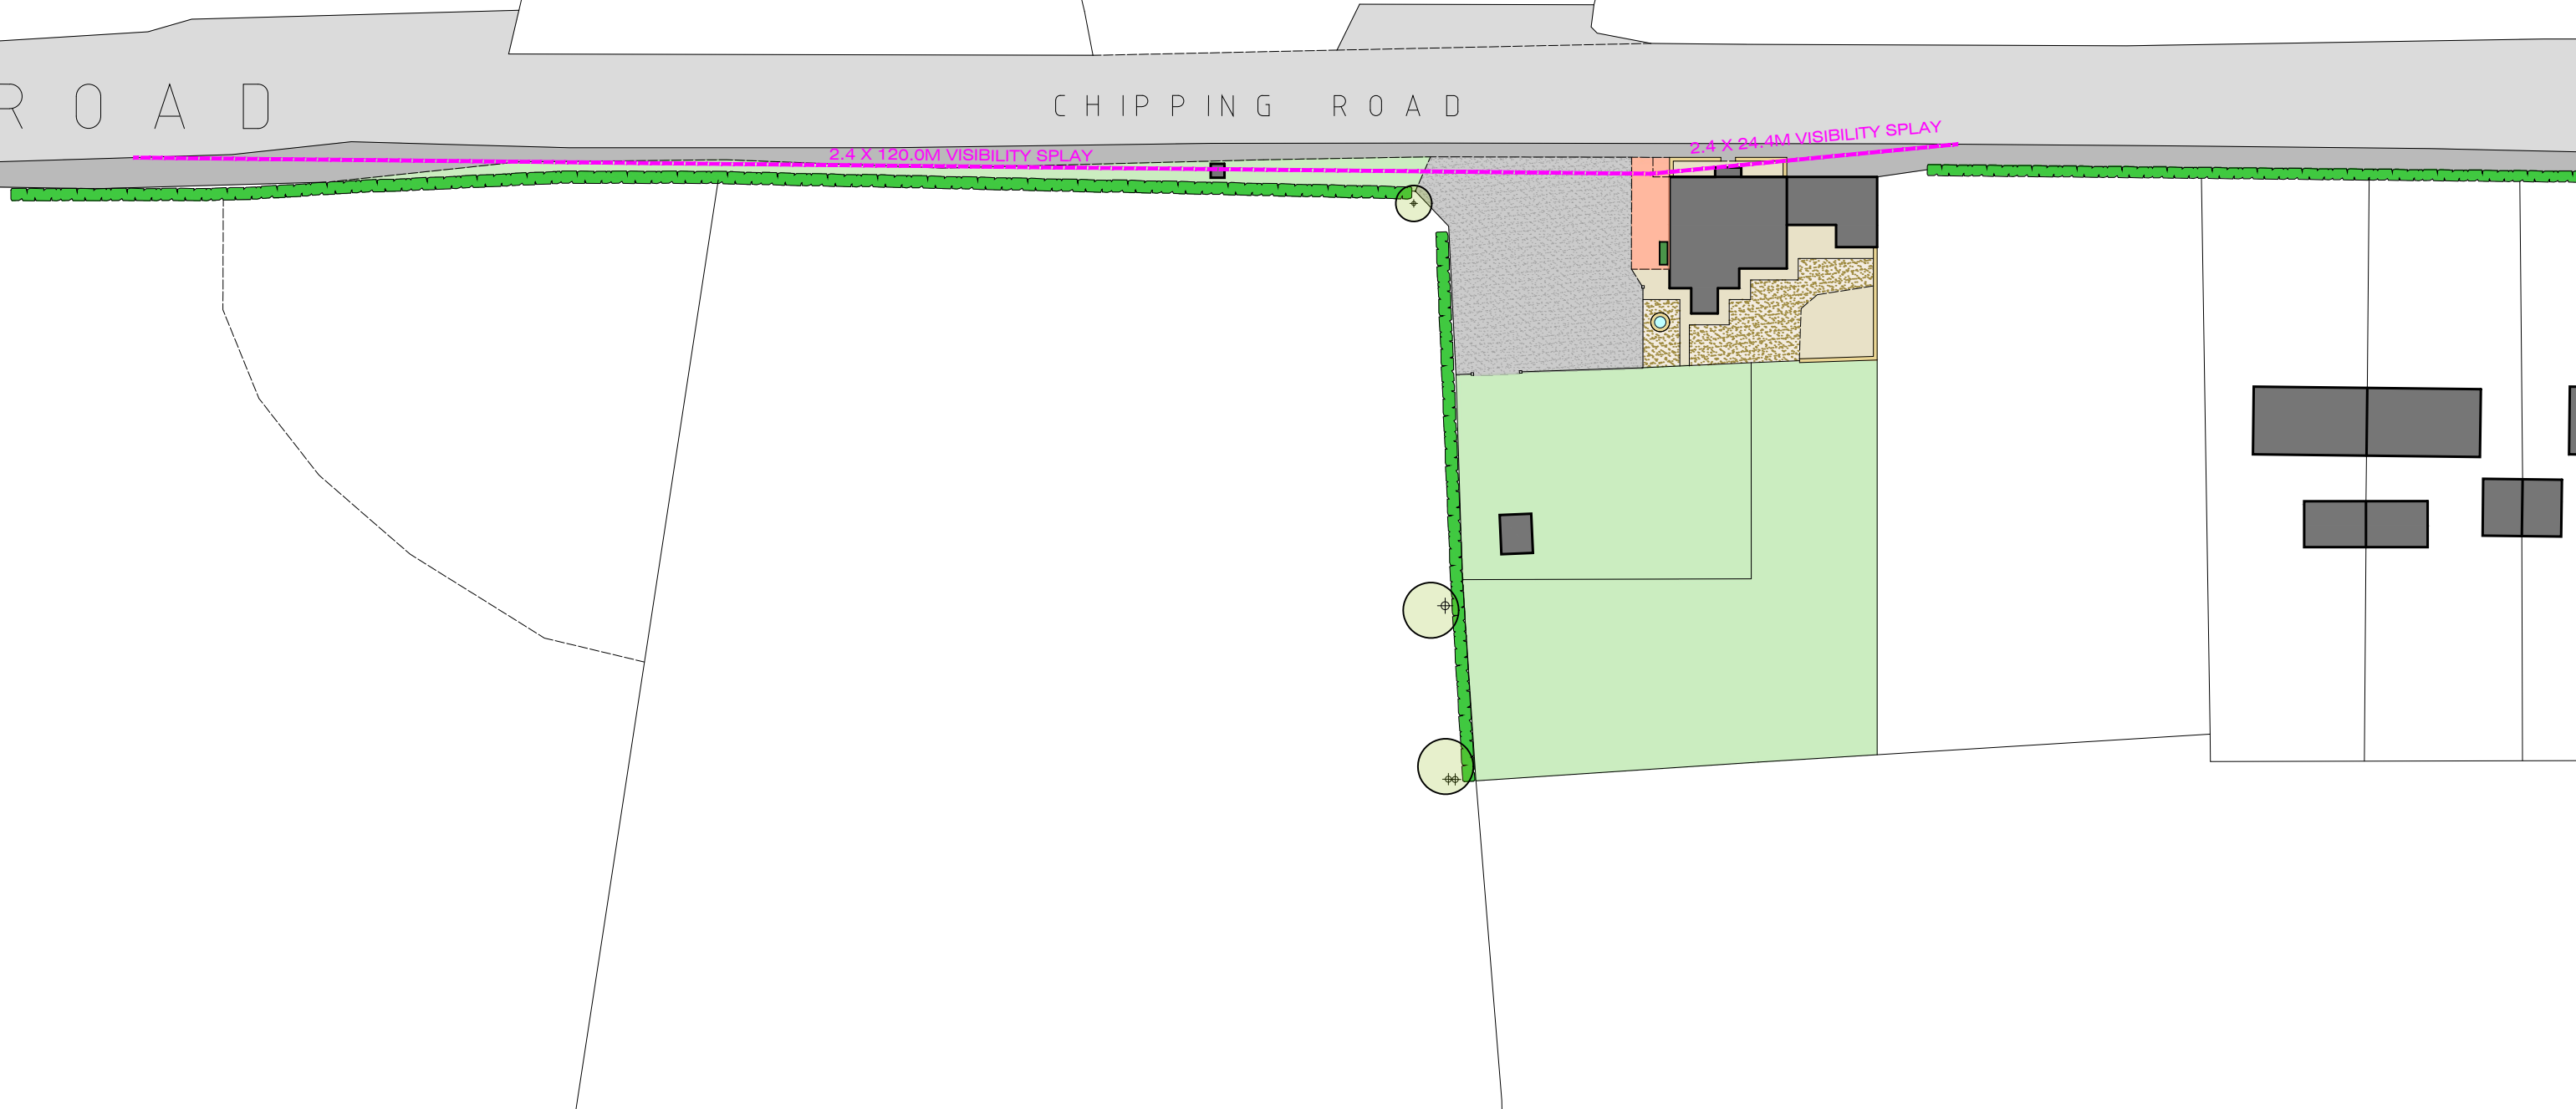


Scale 1:500

NEW VEHICLE ACCESS & DETACHED GARAGE/ WORKSHOP & STORE BANKS COTTAGE, LONGRIDGE, PRESTON LANCASHIRE PR3 2NB	JM-0182 EXISTING SITE PLAN-1	002 Date: 04.02.20 Drawn: J Monks Scale: 1:500 Size: A3
MONKS-ARCHITECTURAL-DESIGN 25 BIRCHFIELD DRIVE - LONGRIDGE- PRESTON - PR3 3HP		

EXISTING SITE PLAN-2

BANKS COTTAGE - CHIPPING ROAD - LONGRIDGE - PRESTON - LANCASHIRE - PR3 2NB

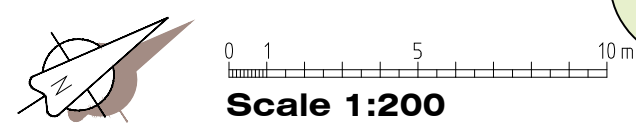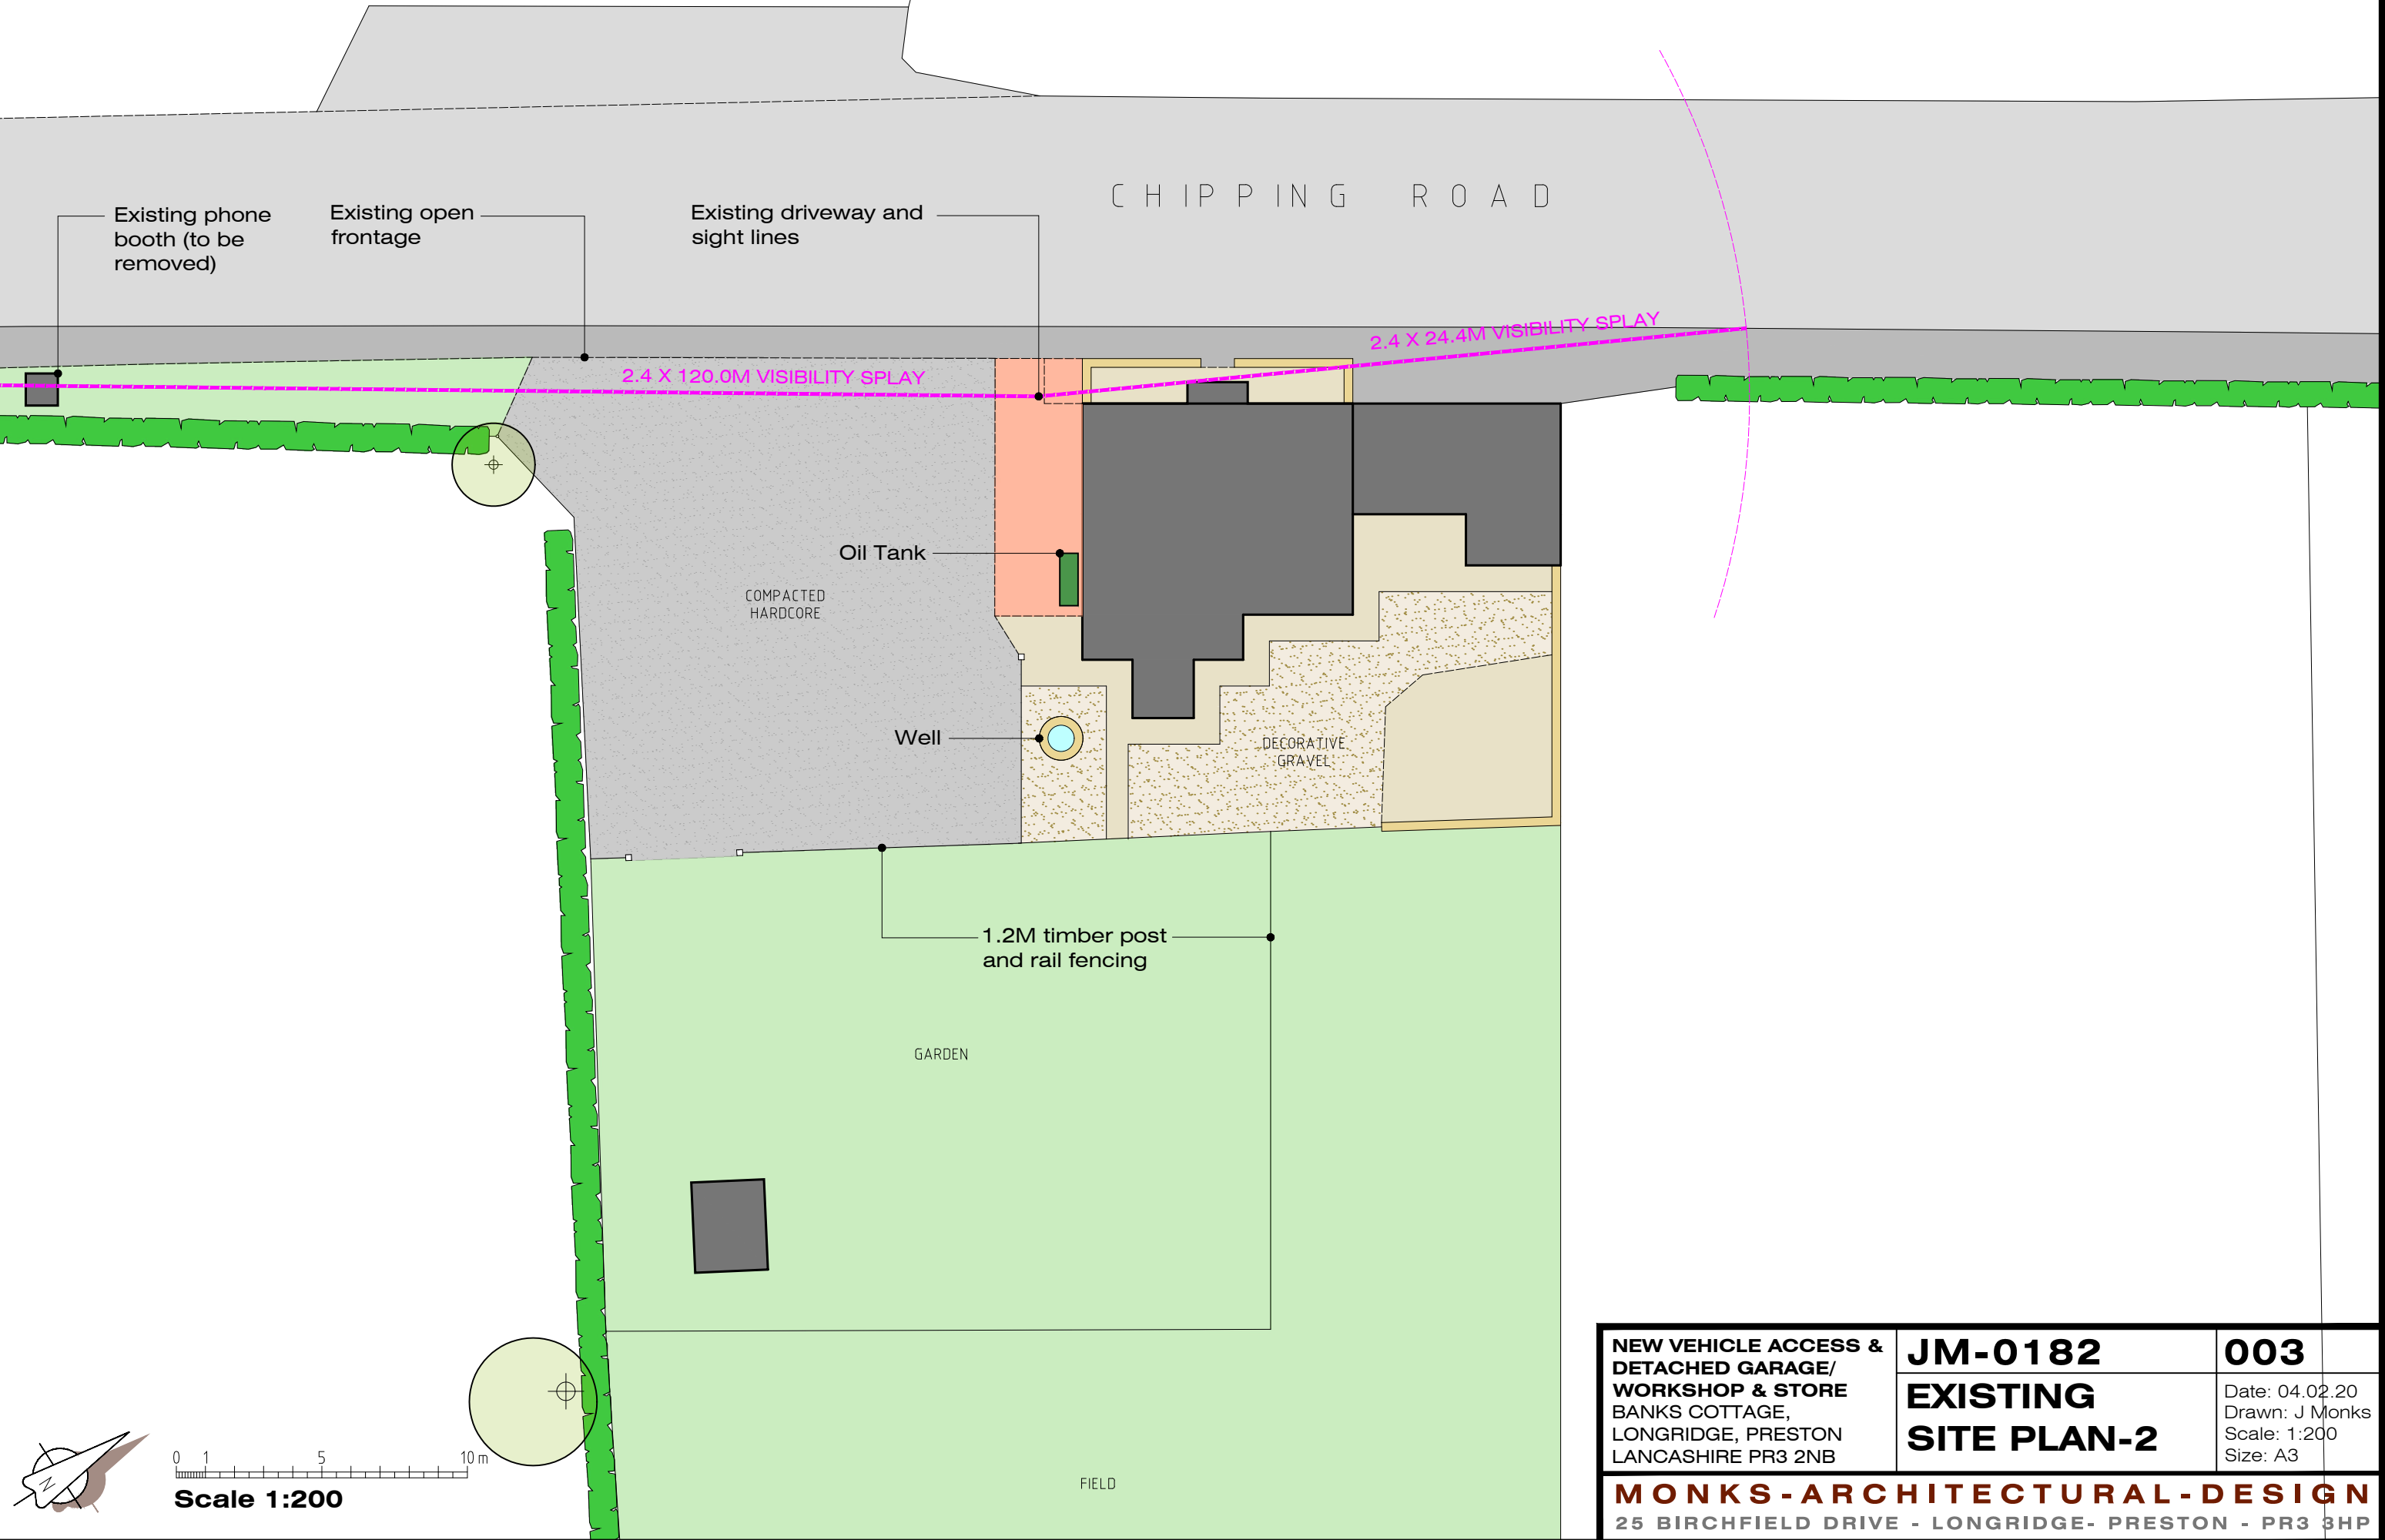

NEW VEHICLE ACCESS & DETACHED GARAGE/ WORKSHOP & STORE BANKS COTTAGE, LONGRIDGE, PRESTON LANCASHIRE PR3 2NB	JM-0182	003
	EXISTING SITE PLAN-2	Date: 04.02.20 Drawn: J Monks Scale: 1:200 Size: A3
MONKS-ARCHITECTURAL-DESIGN 25 BIRCHFIELD DRIVE - LONGRIDGE- PRESTON - PR3 3HP		