



FRONT ELEVATION




SIDE ELEVATION

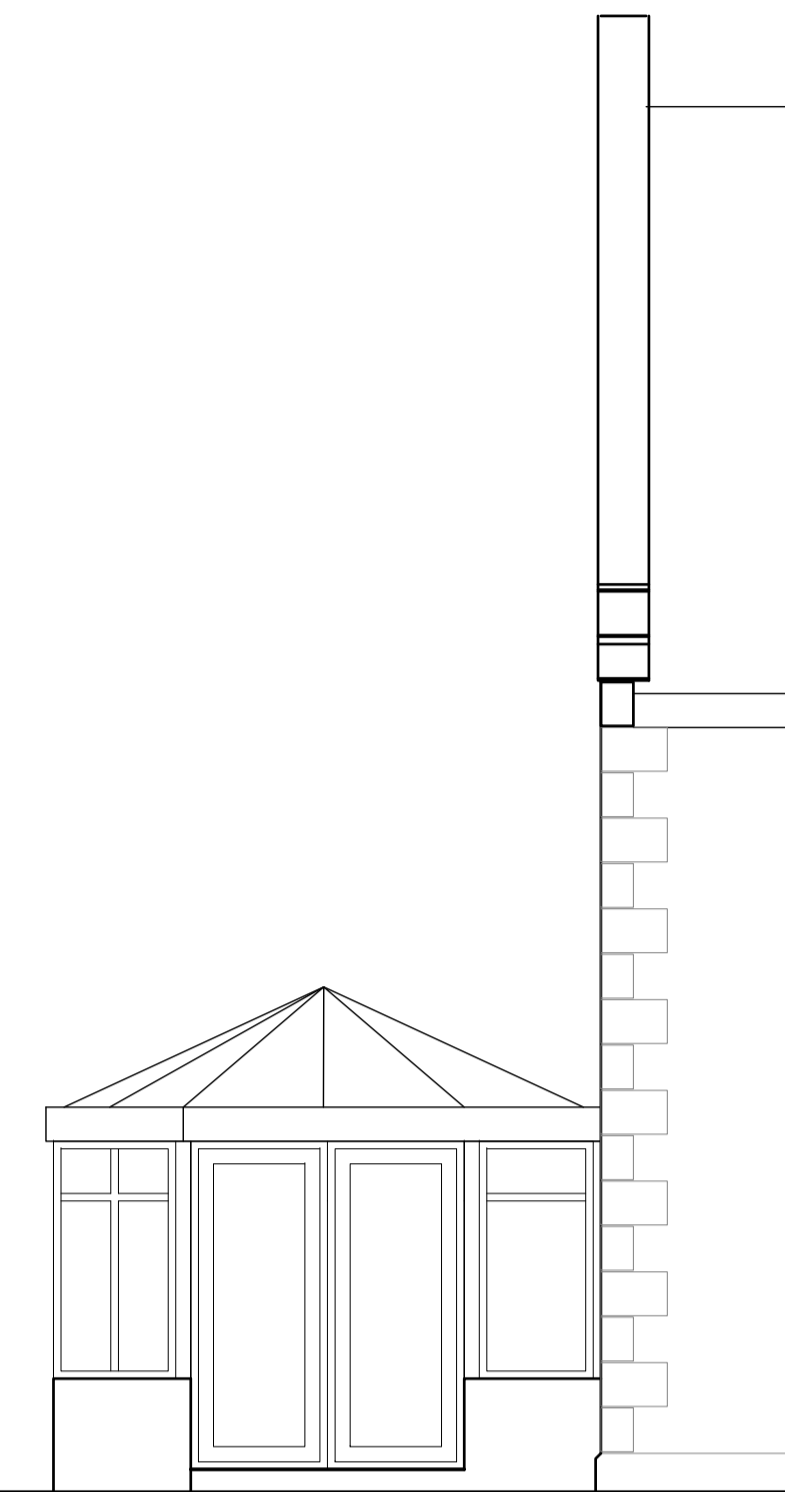

REAR ELEVATION

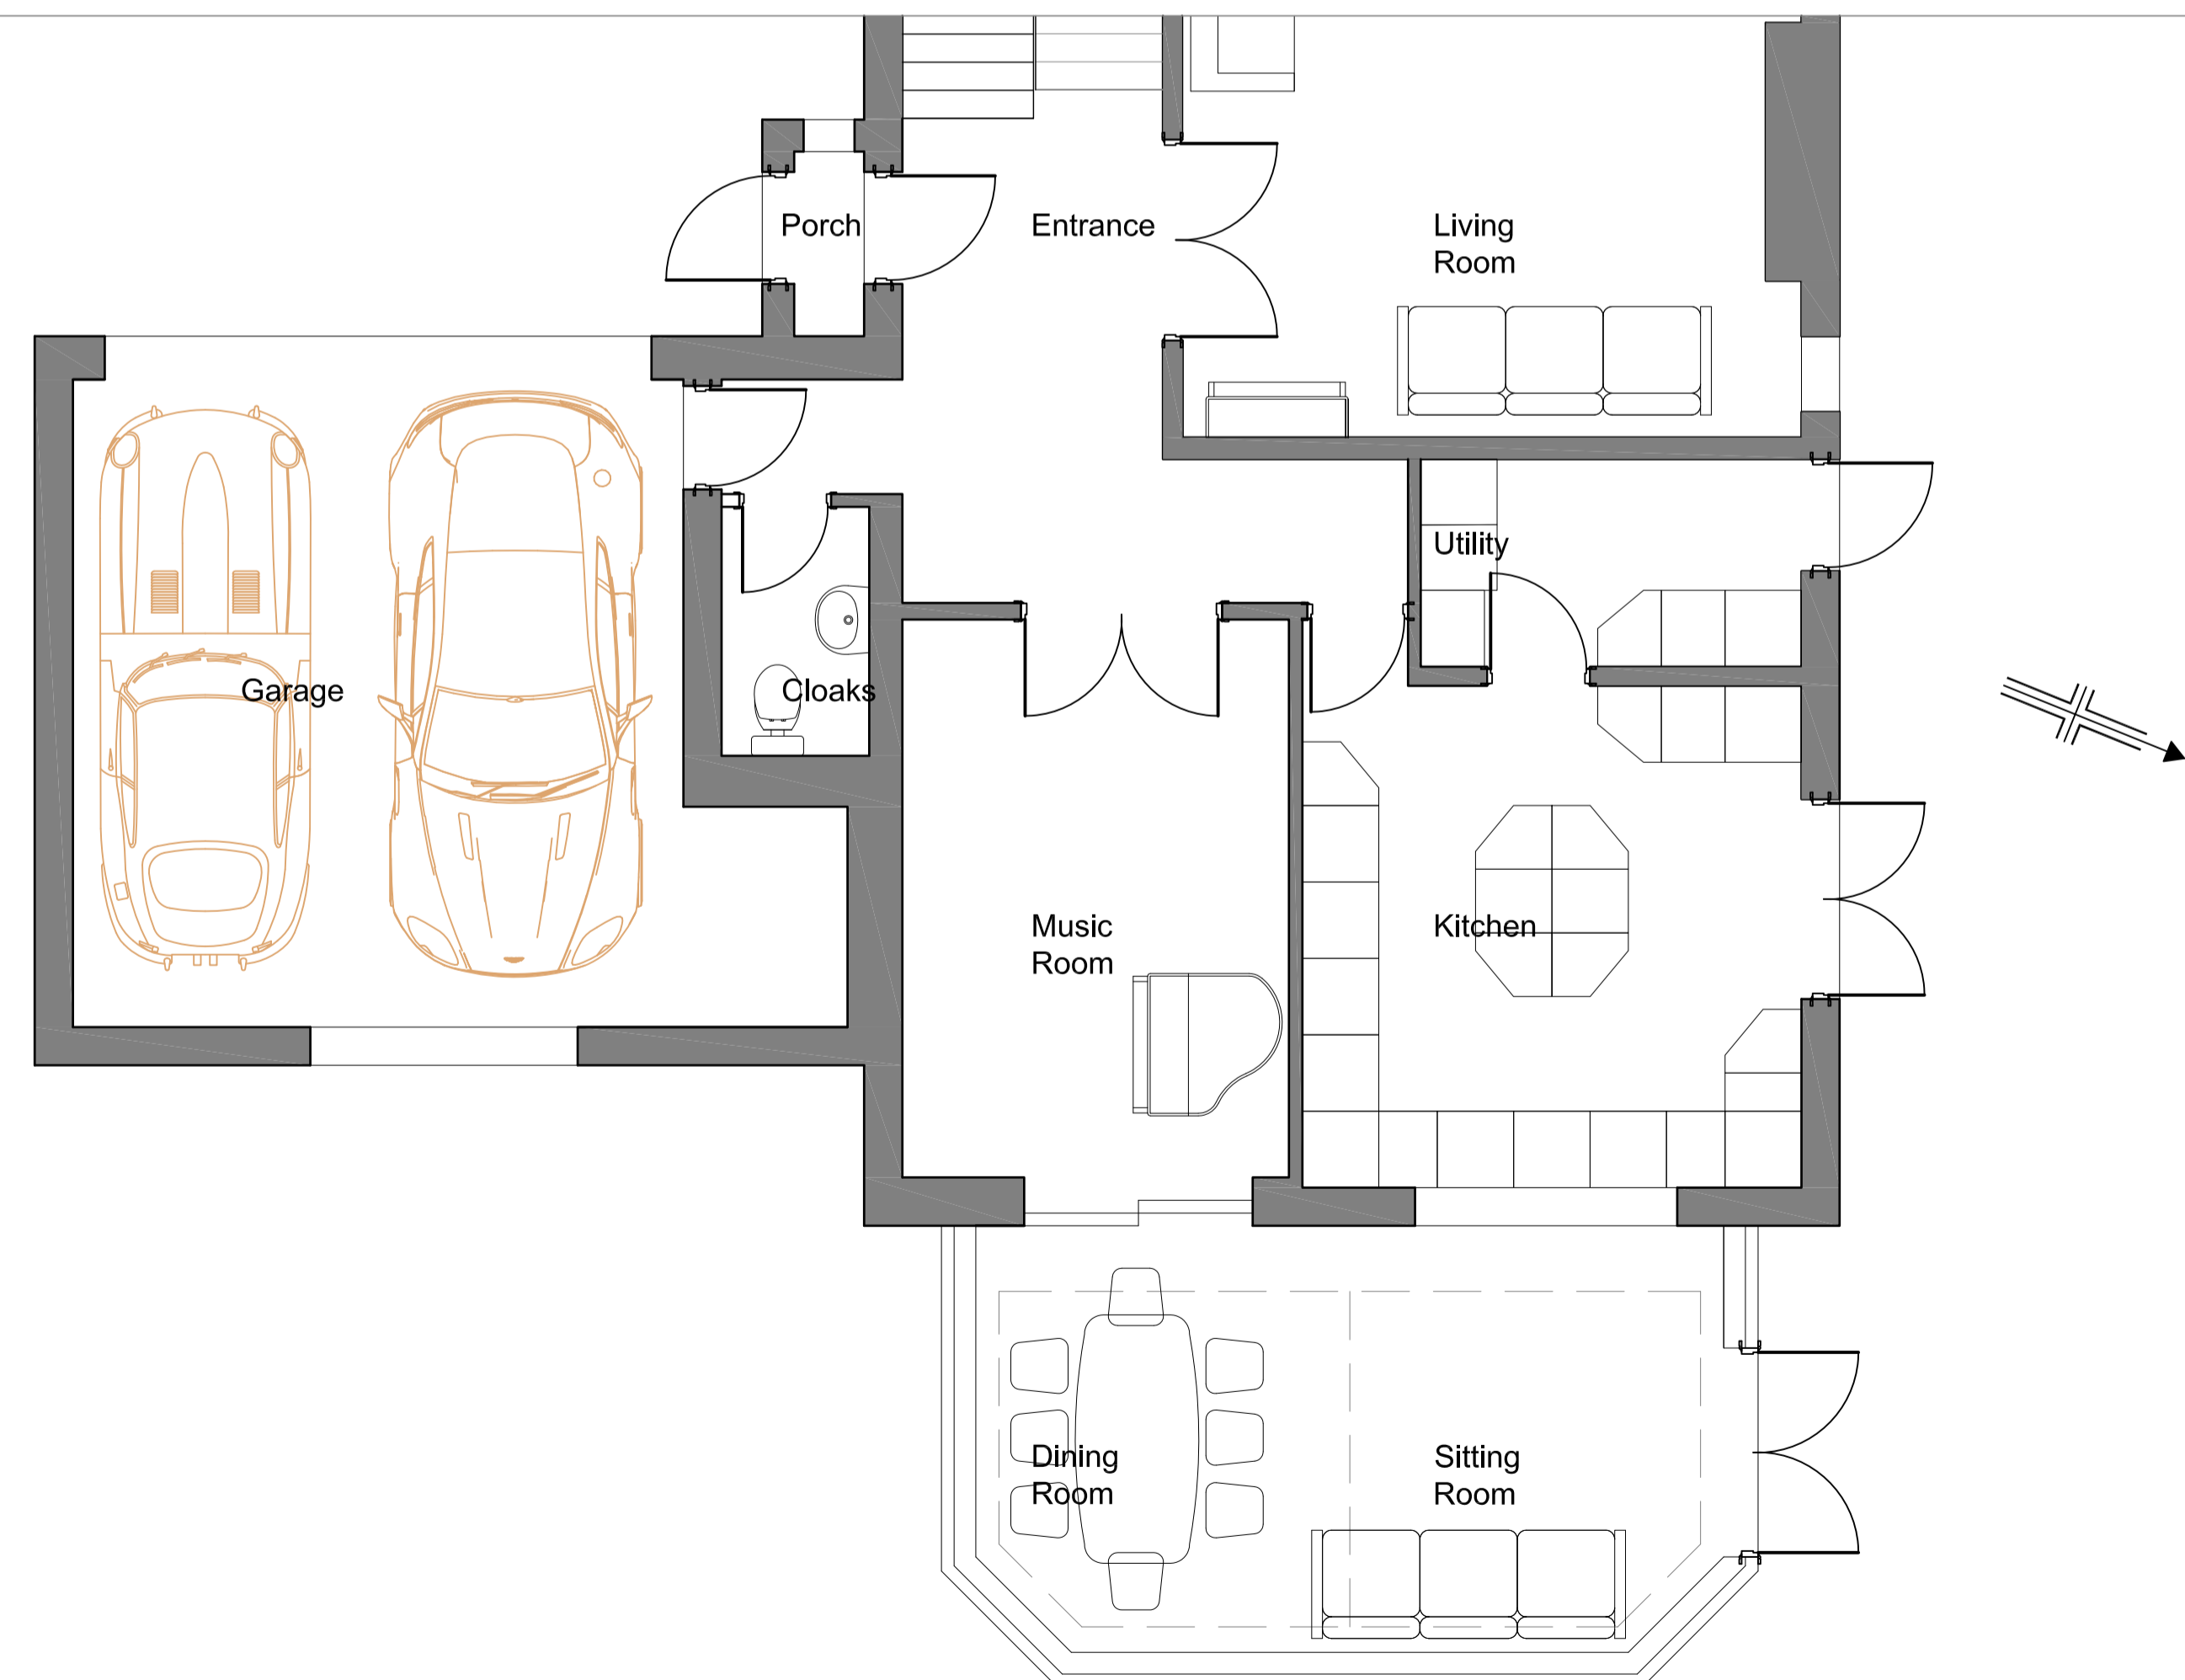

GROUND FLOOR PLAN

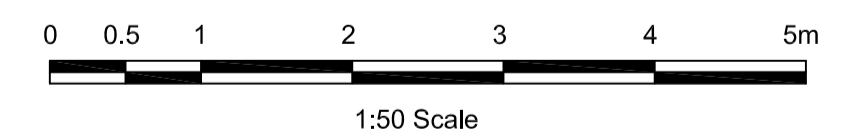

<b>Mr &amp; Mrs Donnelly</b>		
<b>8 Tweedy's Court, Chipping Replacement Sun Room</b>		Scale <b>1:50 @ A1</b>
<b>Plan and Elevations as Existing</b>		
Drawn <b>DME</b>	Checked	Approved
Drwg No. <b>A3228/PL02</b>		Date <b>Feb 2020</b>
<small>www.psaesign.co.uk mail@psadesign.co.uk</small> <b>PSA DESIGN</b> <small>engineering your environment CIVIL, STRUCTURAL, GEOTECHNICAL, TRANSPORT</small>		<small>PSA Design The Old Bank House 6 Berry Lane, Longridge Preston, PR3 3JA Tel. 01772 786066 Fax. 01772 786265</small>
Rev.		