




1 EXISTING SITE PLAN
1 : 200

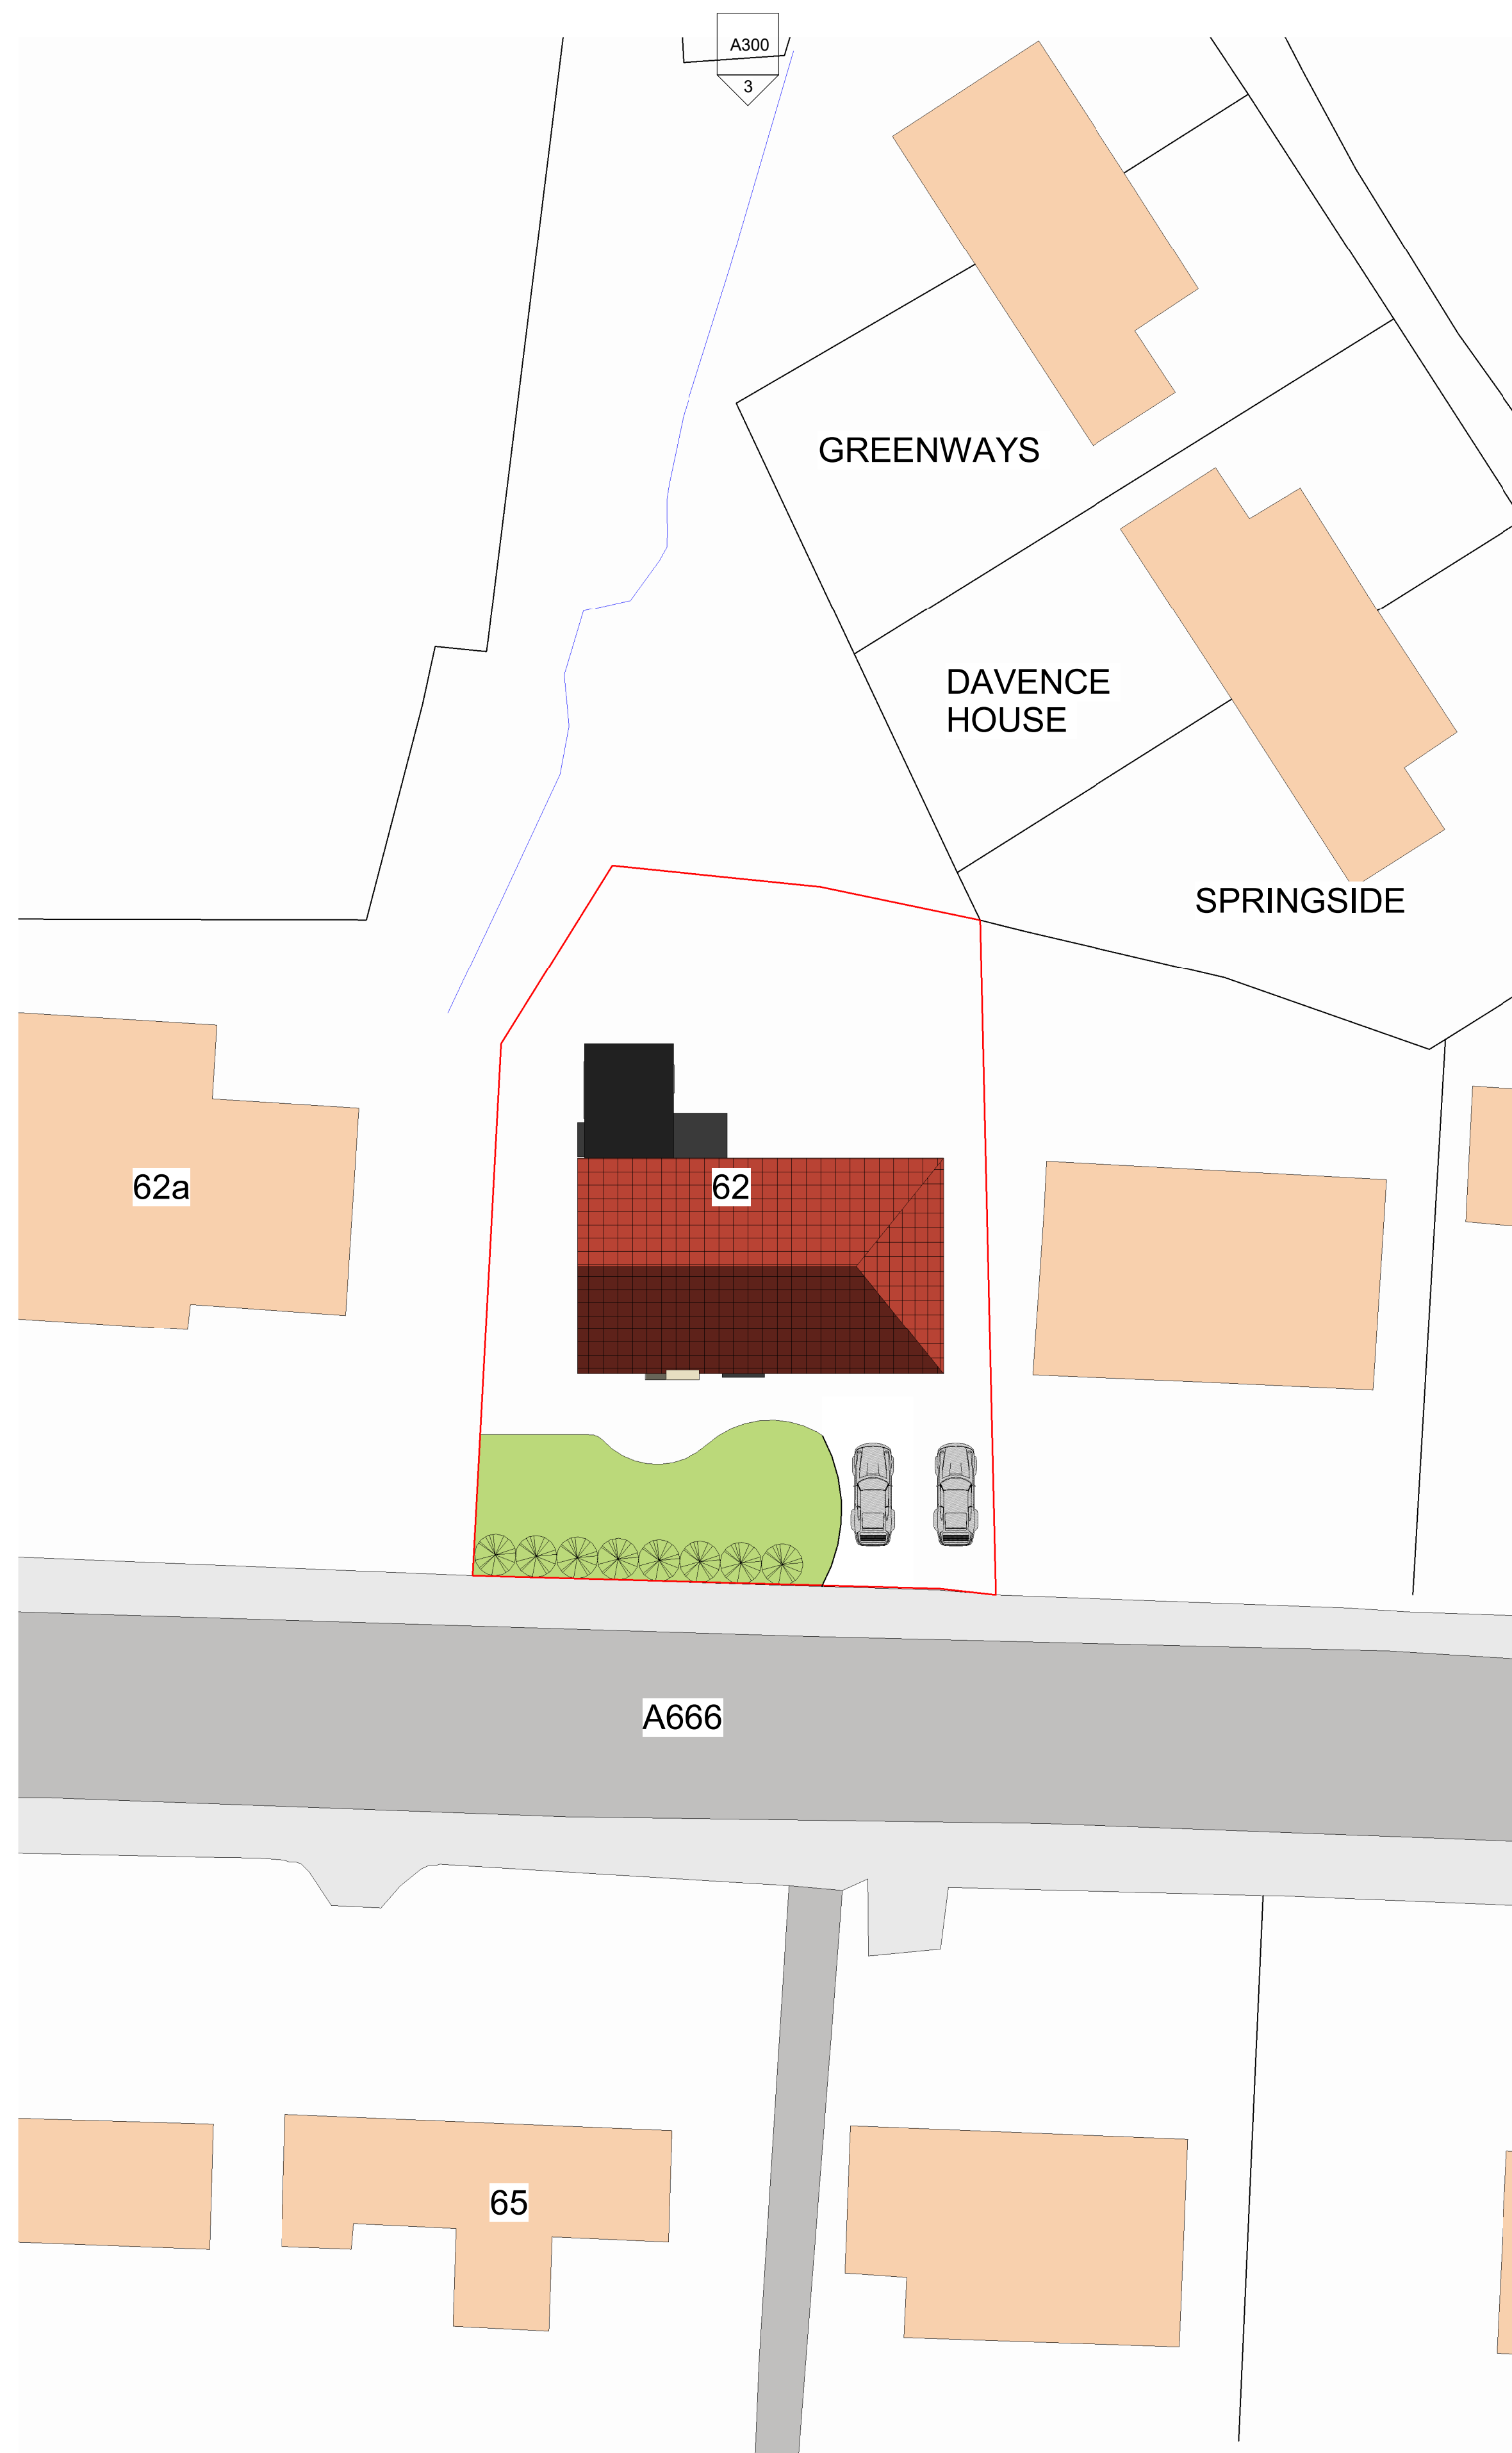

2 PROPOSED SITE PLAN
1 : 200

Peter Hitchen
Architects

Marathon House
The Sidings Business Park
Whalley, BB7 9SE

01254 823 885

www.peterhitchenarchitects.co.uk

NOTES:

[illegible]

CLIENT:

Mr & Mrs Doughty

PROJECT:

PROPOSED GARAGE
ALTERATION TO, 62 WHALLEY
ROAD, LANGHO

SHEET:

EXISTING & PROPOSED SITE PLAN

Project number	443
----------------	-----

Date	18/03/2020
------	------------

Drawn by DH

Checked by	PH
------------	----

A100

Scale 1 : 200

Sheet size	A1
------------	----