


EXISTING EAST ELEVATION




PROPOSED EAST ELEVATION

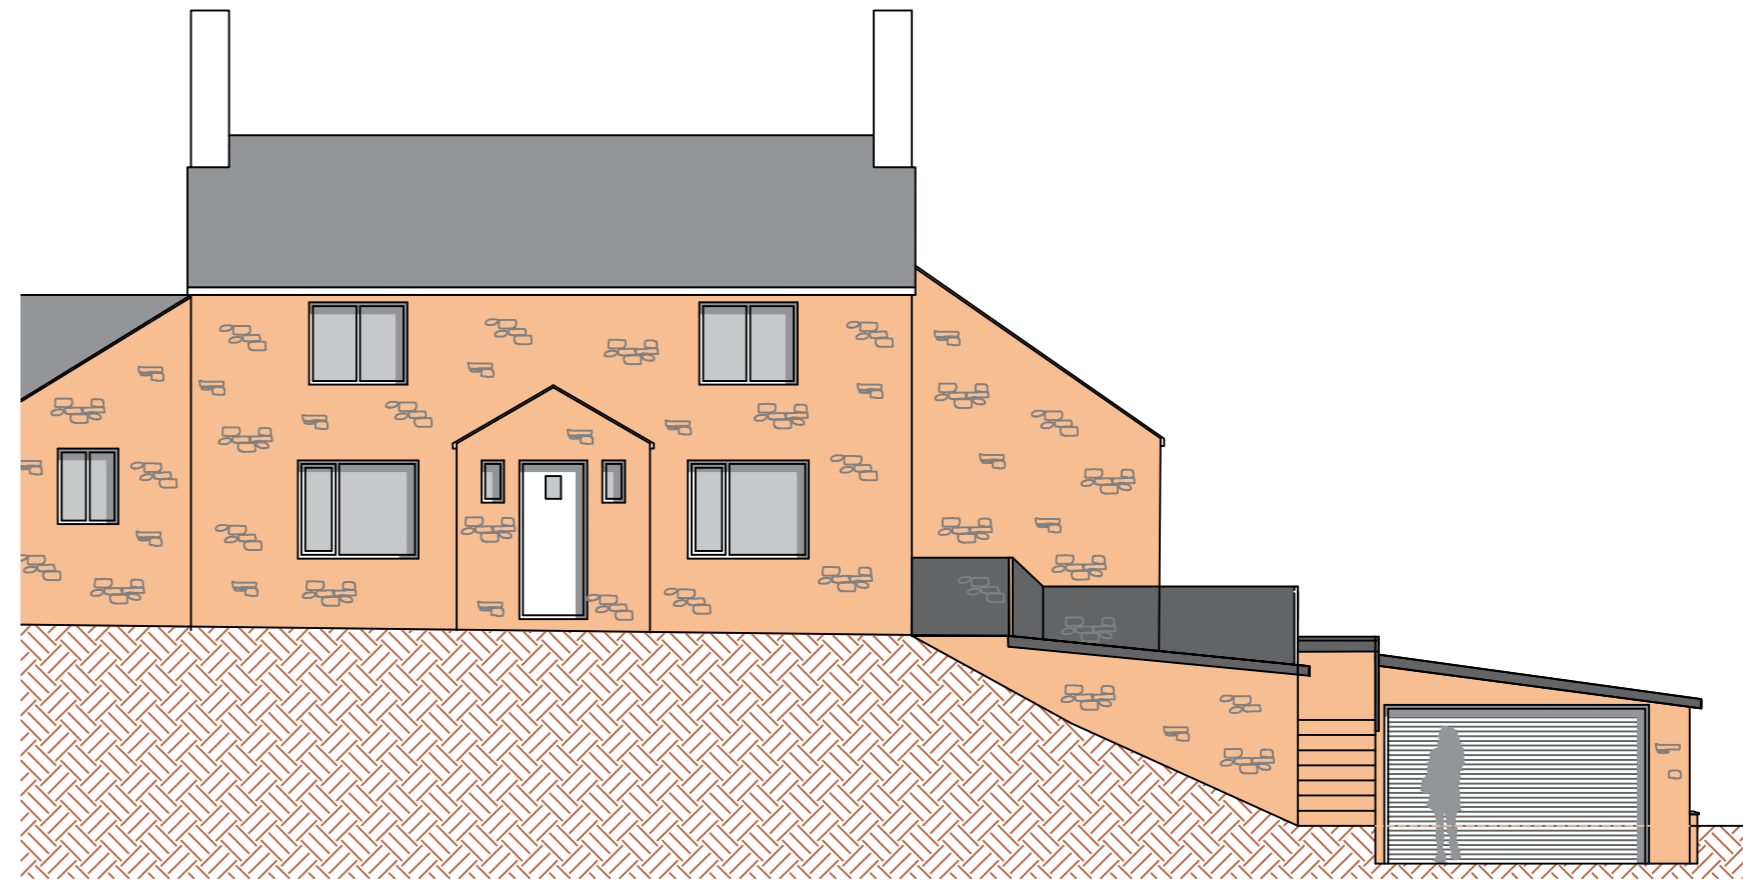


EXISTING NORTH ELEVATION



PROPOSED NORTH ELEVATION

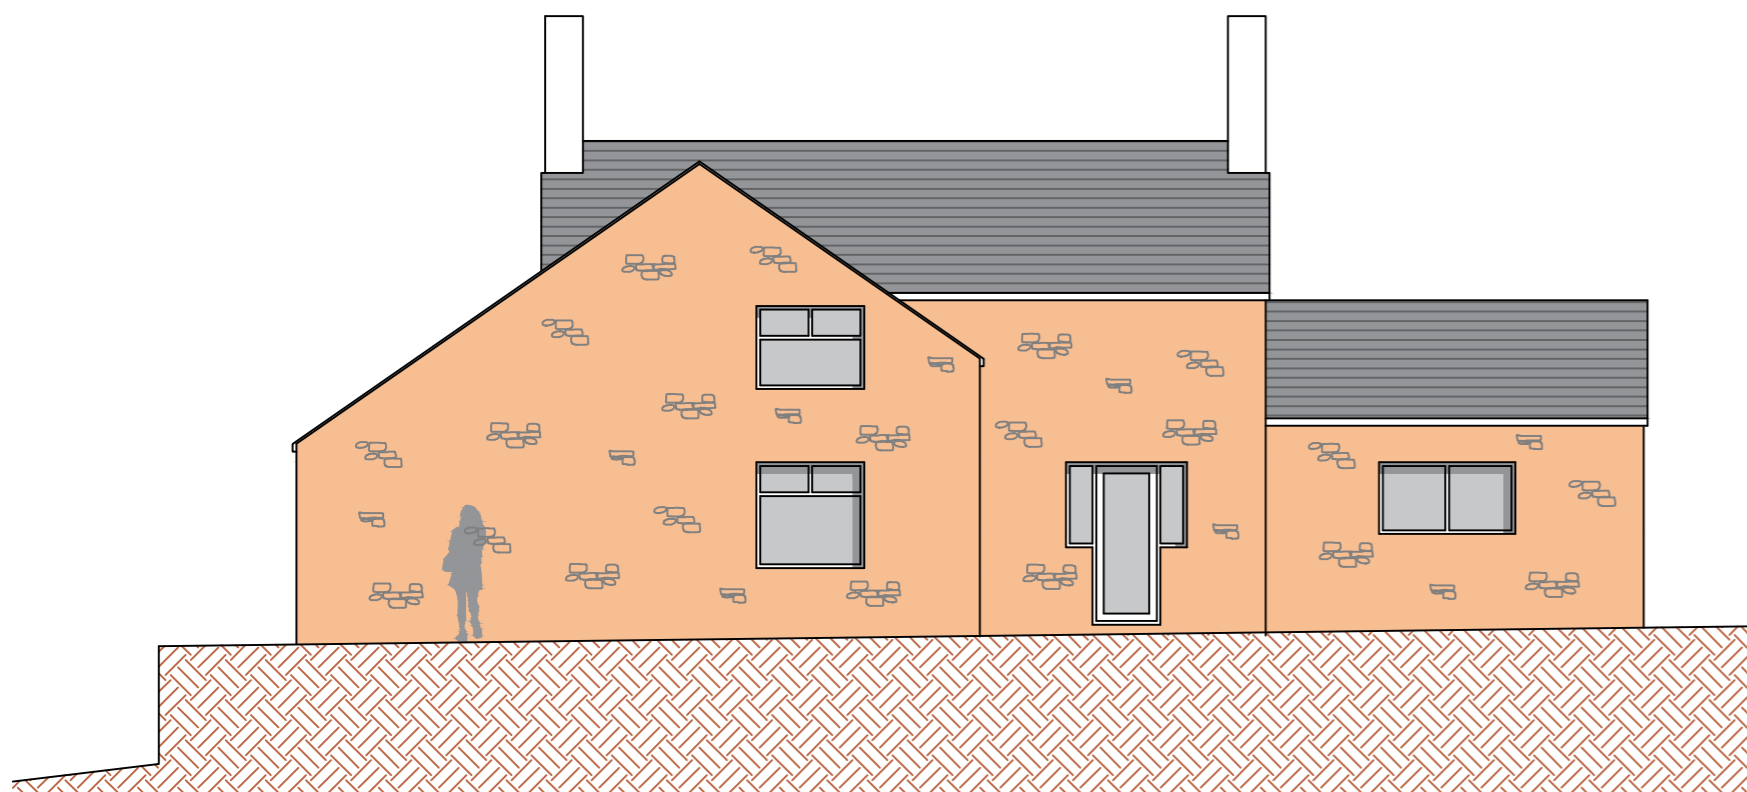

EXISTING WEST ELEVATION

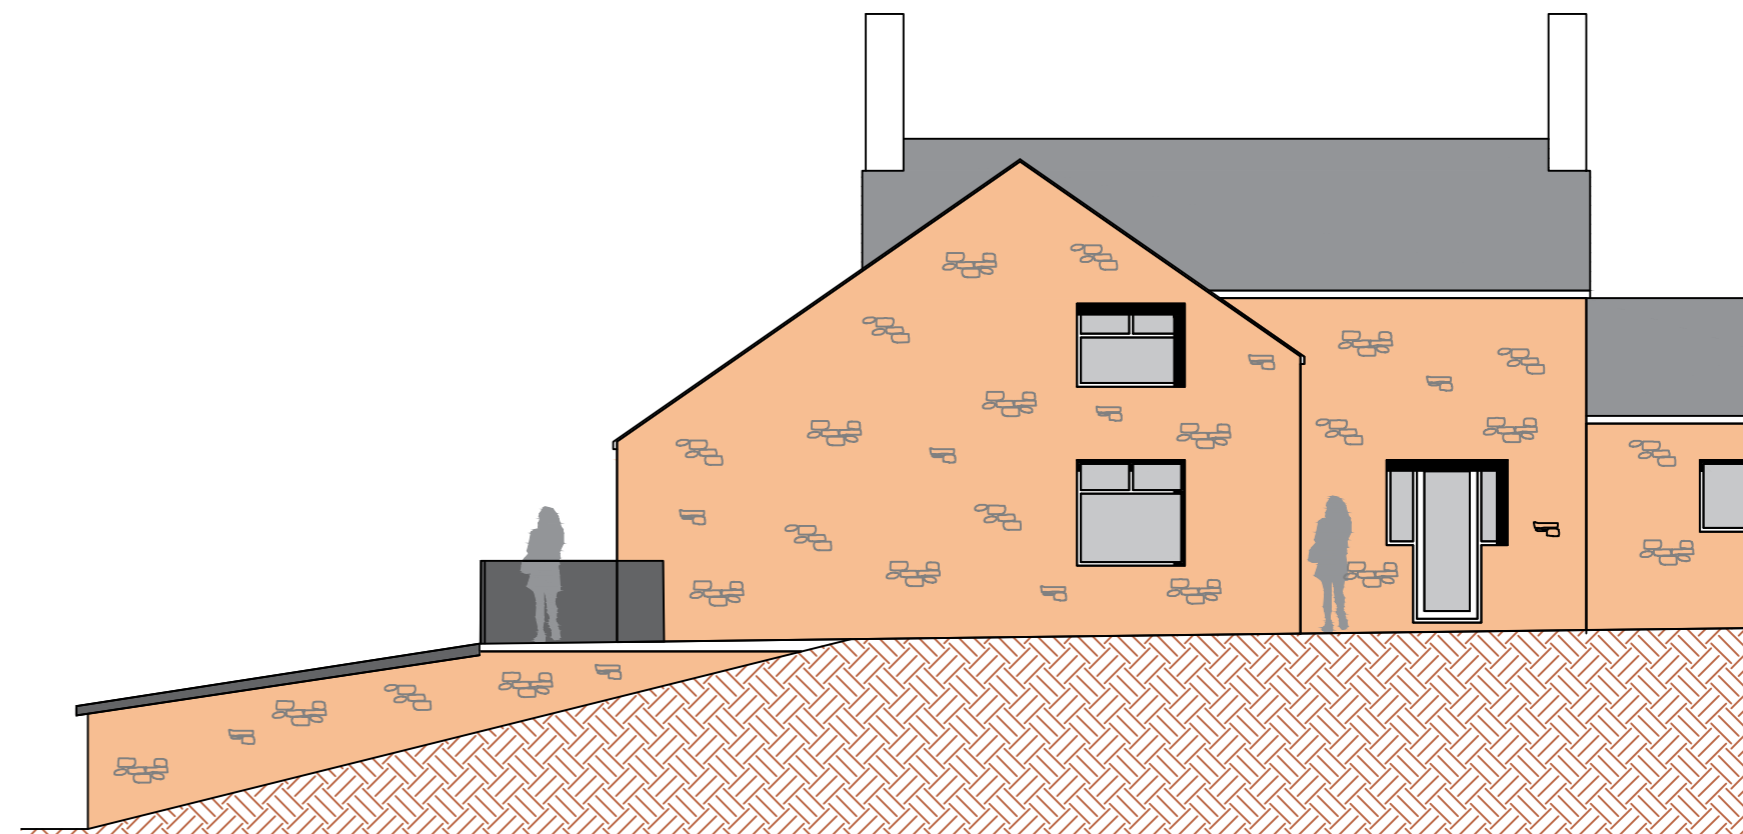

PROPOSED WEST ELEVATION

Notes:  
 PROPOSED GARAGE SIDE  
 EXTENSION AND FOOD STORE FOR  
 BIRLEY FOLD FARM  
 NATURAL STONE WALLS TO MATCH  
 EXISTING  
 NATURAL STONE DECKING TO  
 MATCH EXISTING  
 FRAMELESS GLASS BALUSTRADE

Peter Hitchen  
 Architects

project:  
 PROPOSED GARAGE  
 EXTENSION TO BIRLEY FOLD  
 FARM, SACCARY LANE,  
 MELLOR, BB1 9DW

client:  
 MR WEBBER

drawing title:  
 EXISTING AND PROPOSED  
 ELEVATIONS

status:  
 PLANNING SUBMISSION

scale:  
 1:100 @ A2

drawn: DH checked: PH

date:  
 05/03/20

project no. PHA/350  
 drg. no. 500  
 rev. -