


BALCONY FLOOR PLAN

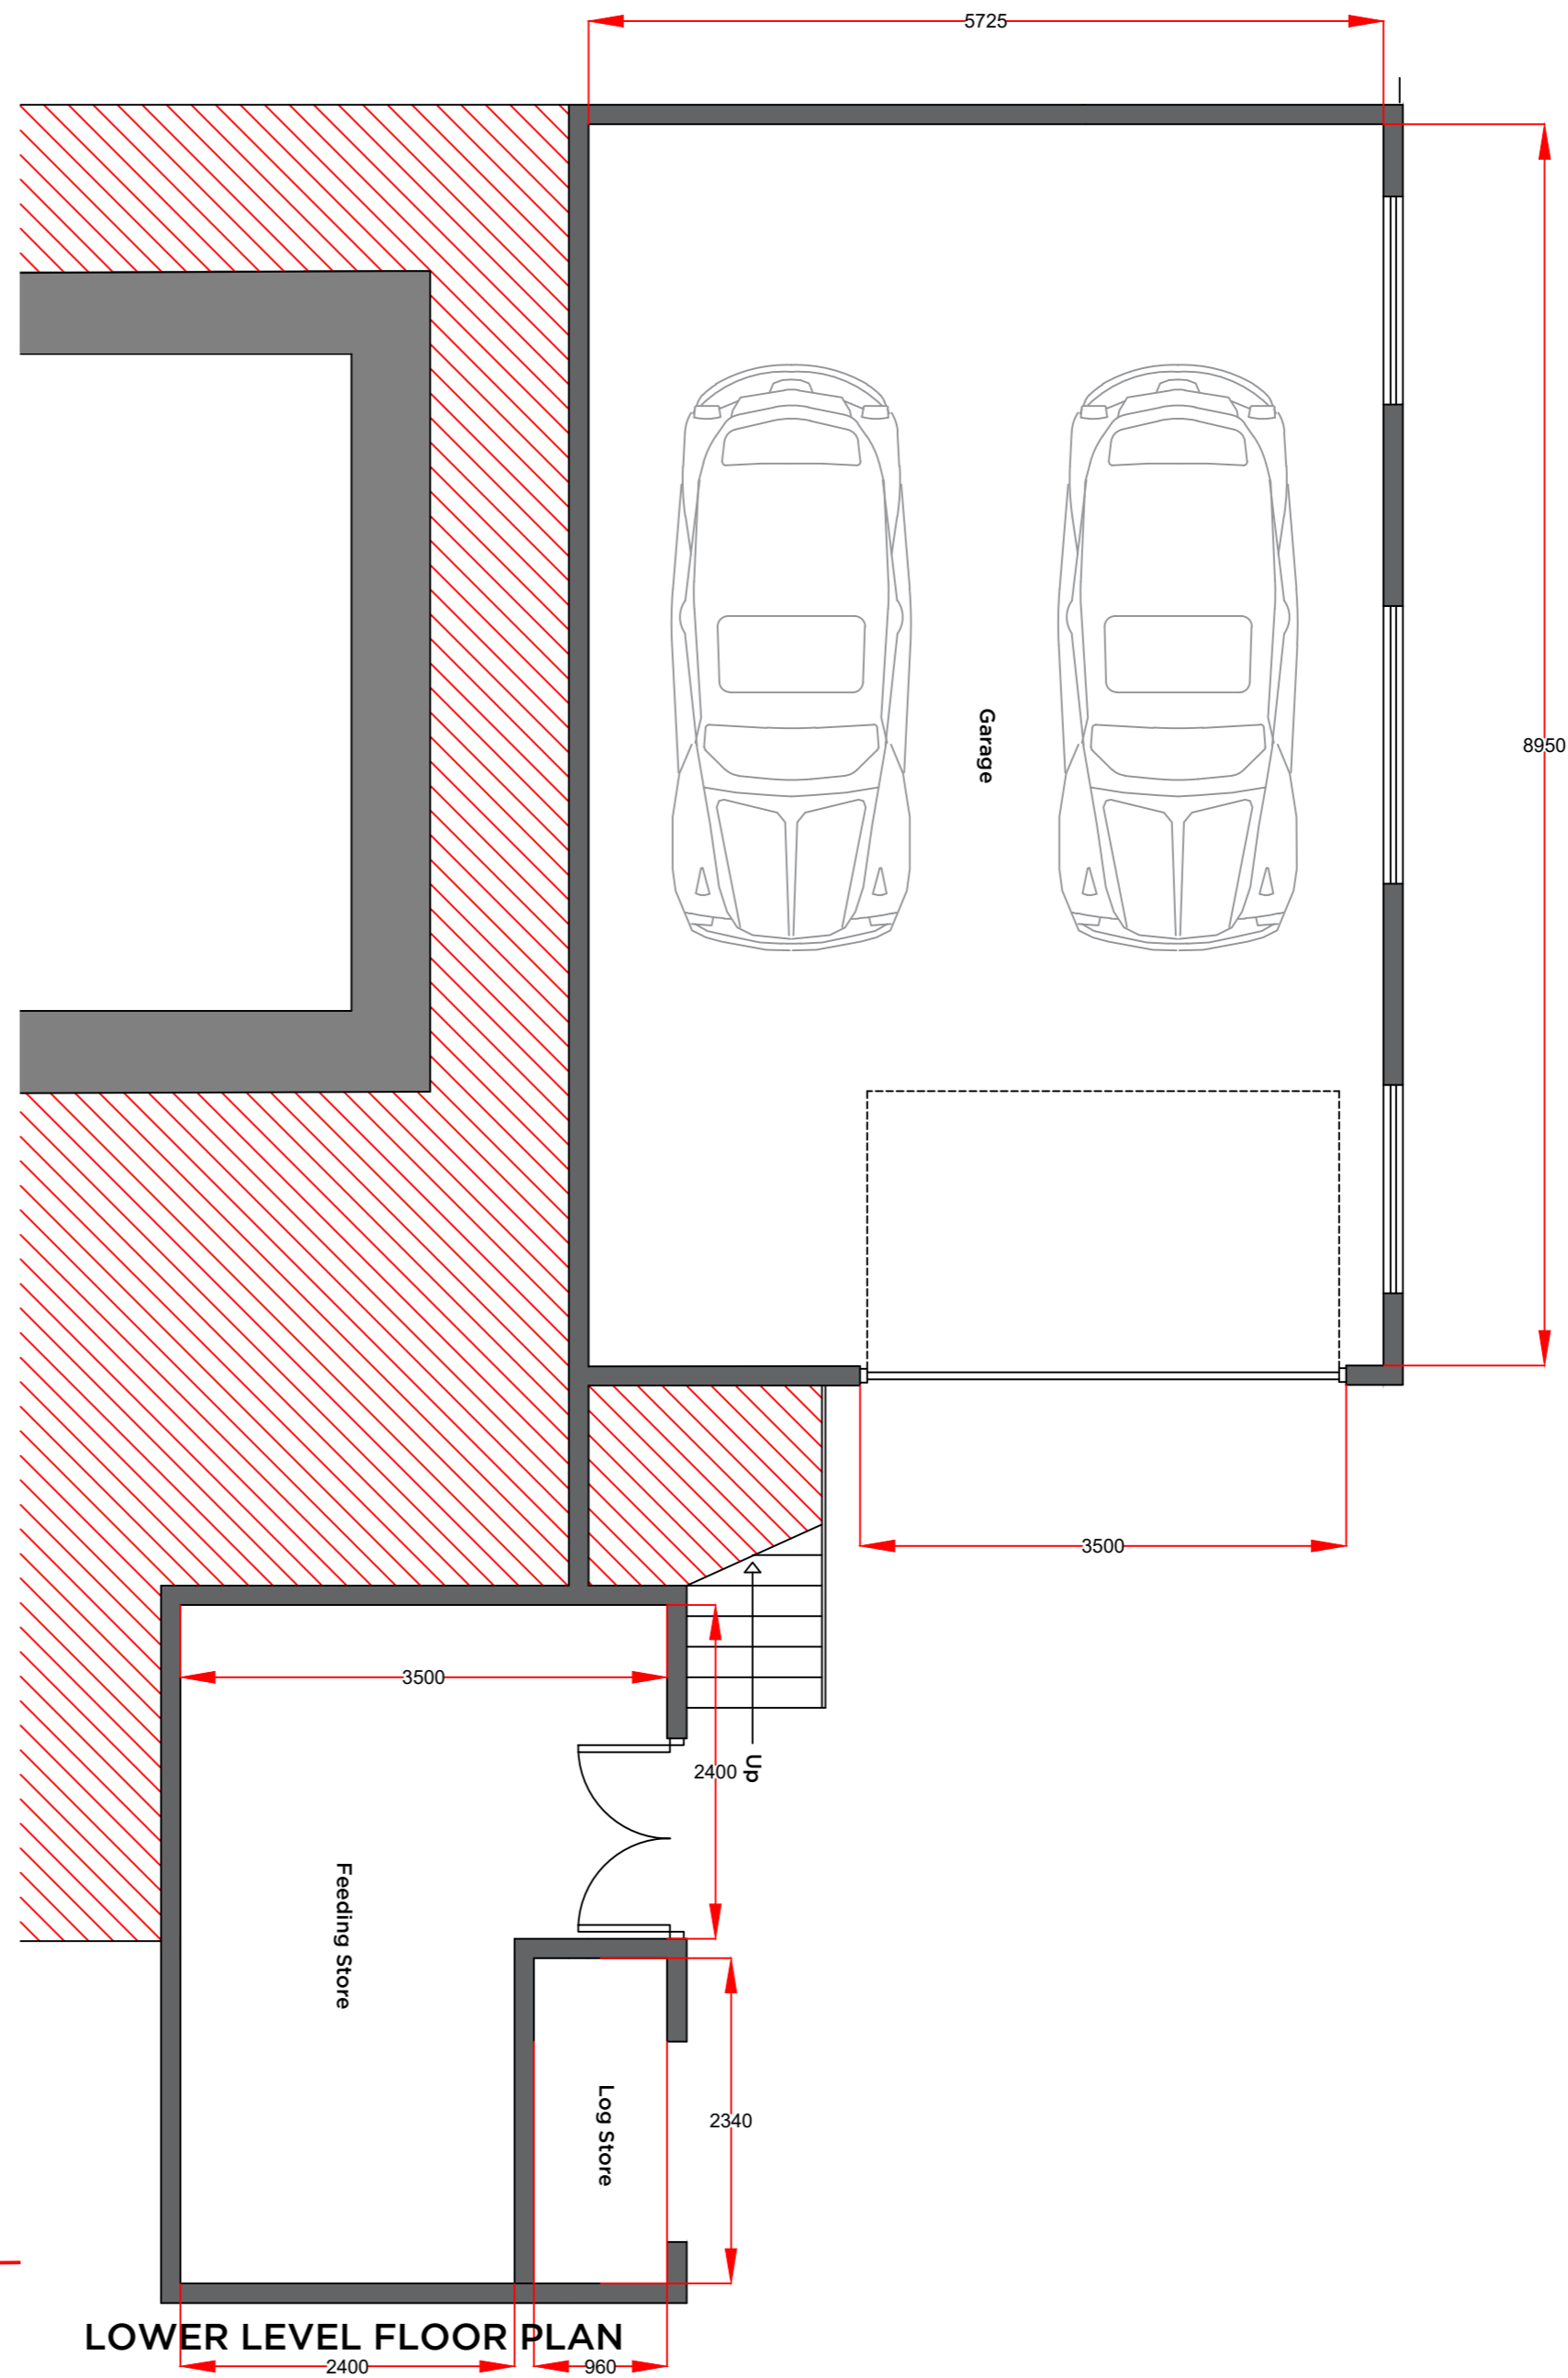

LOWER LEVEL FLOOR PLAN

- Notes:
- PROPOSED GARAGE SIDE EXTENSION AND FOOD STORE FOR BIRLEY FOLD FARM
  - NATURAL STONE WALLS TO MATCH EXISTING
  - NATURAL STONE DECKING TO MATCH EXISTING
  - FRAMELESS GLASS BALUSTRADE

Peter Hitchen  
Architects

project:  
PROPOSED GARAGE EXTENSION TO BIRLEY FOLD FARM, SACCARY LANE, MELLOR, BB1 9DW

client:  
MR WEBBER

drawing title:  
PROPOSED FLOOR PLAN

status:  
PLANNING SUBMISSION

scale:  
1:50 @ A2

drawn: DH checked: PH

date:  
05/03/20

project no. PHA/350	drwg. no. 400	rev. -
------------------------	------------------	-----------