



Gable Elevations: Lane Side Farm, West Bradford, Clitheroe BB7 4QH

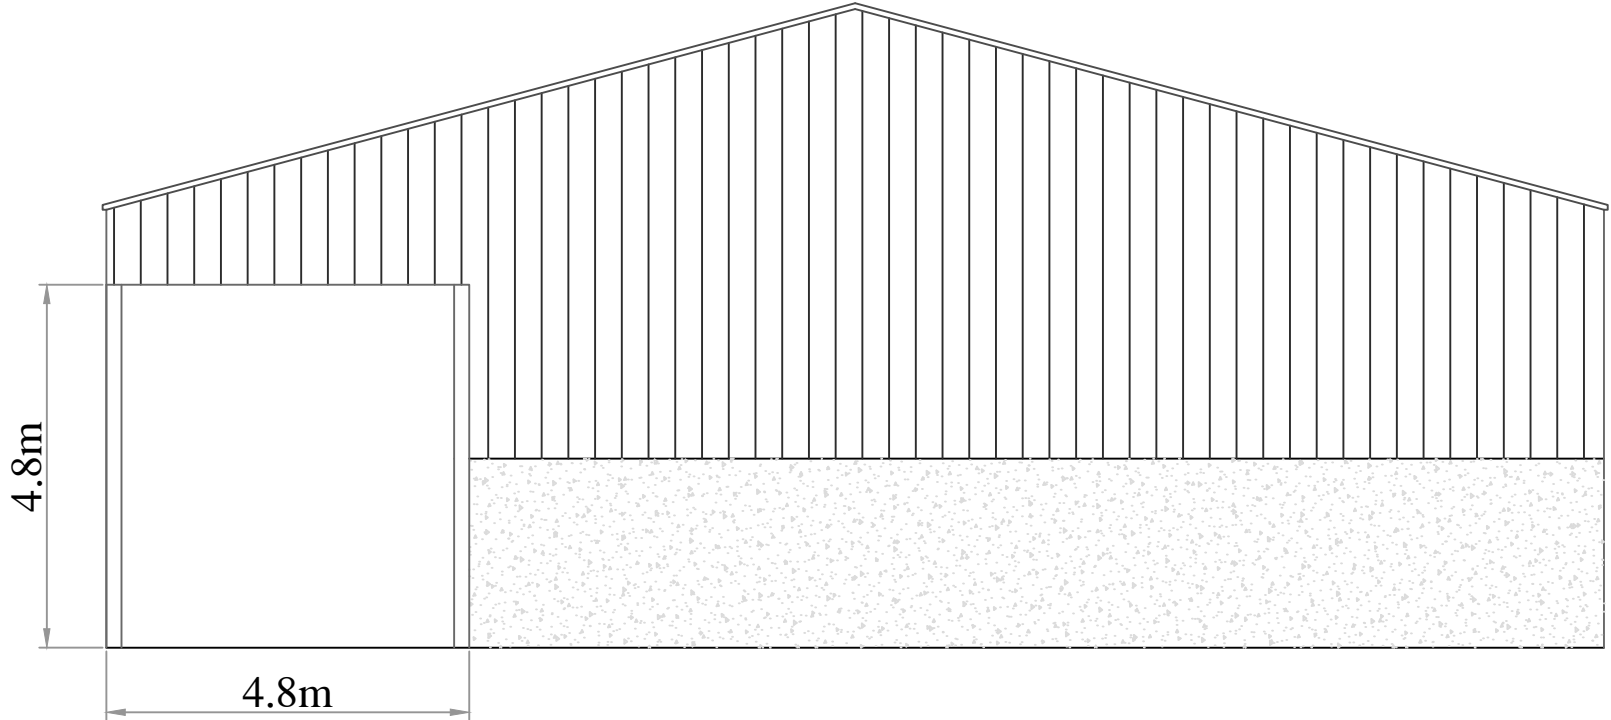

North Elevation



South Elevation

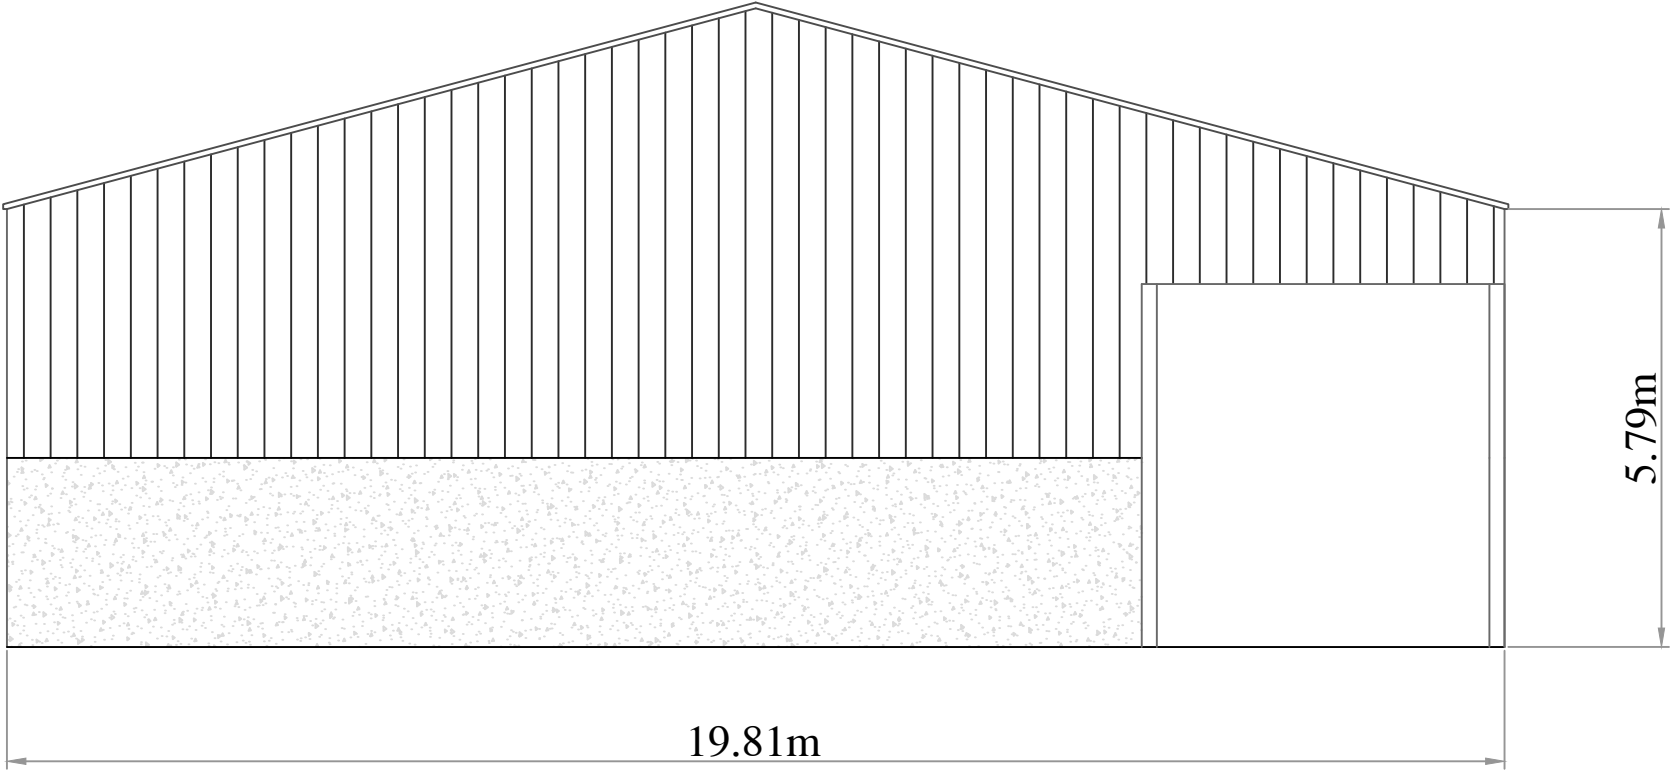

Materials:

Cladding

Vandyke metal cladding  
Brown

Walls

Concrete Panels


Dwg No.: JW126-3  
Revision:

Client: Horner  
Project: New Agricultural Building  
Title: Gable Elevations

Date: 11 March 2020

Drawn by: J.Wilson

Page Number: 3 of 6

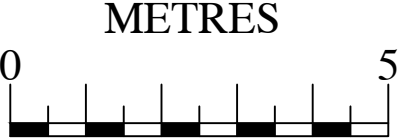

Scale 1:100

Sheet Size A3