



Side Elevations: Lane Side Farm, West Bradford, Clitheroe BB7 4QH

West Elevation

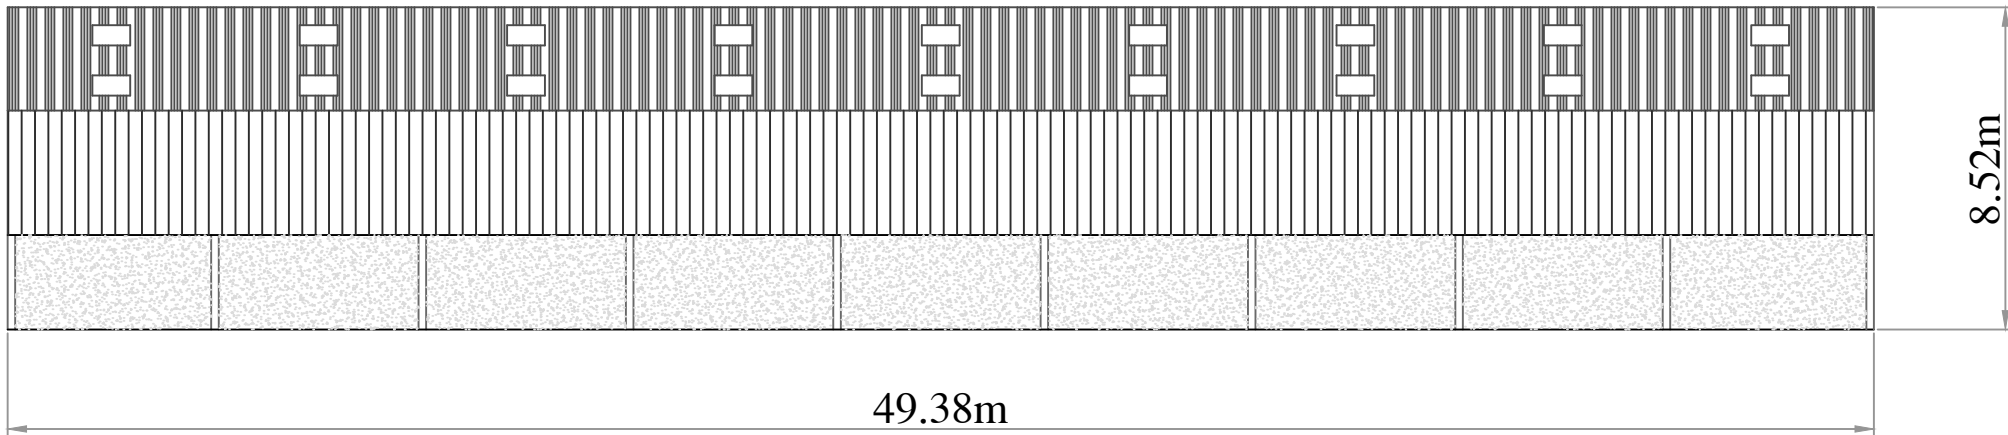

East Elevation

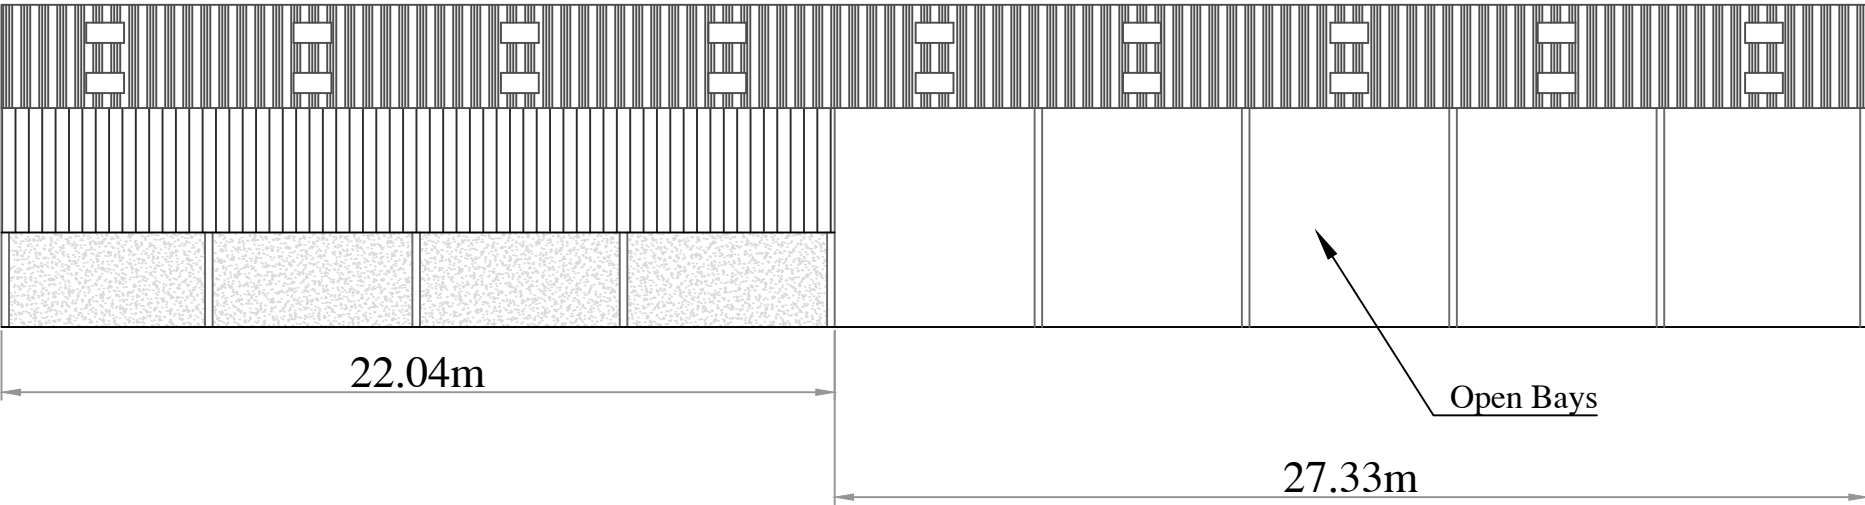

Materials:

Roof  
Vandyke metal cladding  
Brown

Roof Lights  
Perspex Sheets  
Clear


Dwg No.: JW126-4  
Revision:

Client: Horner  
Project: New Agricultural Building  
Title: Side Elevations

Date: 11 March 2020

Drawn by: J.Wilson

Page Number: 4 of 6

 

Sheet Size A3