



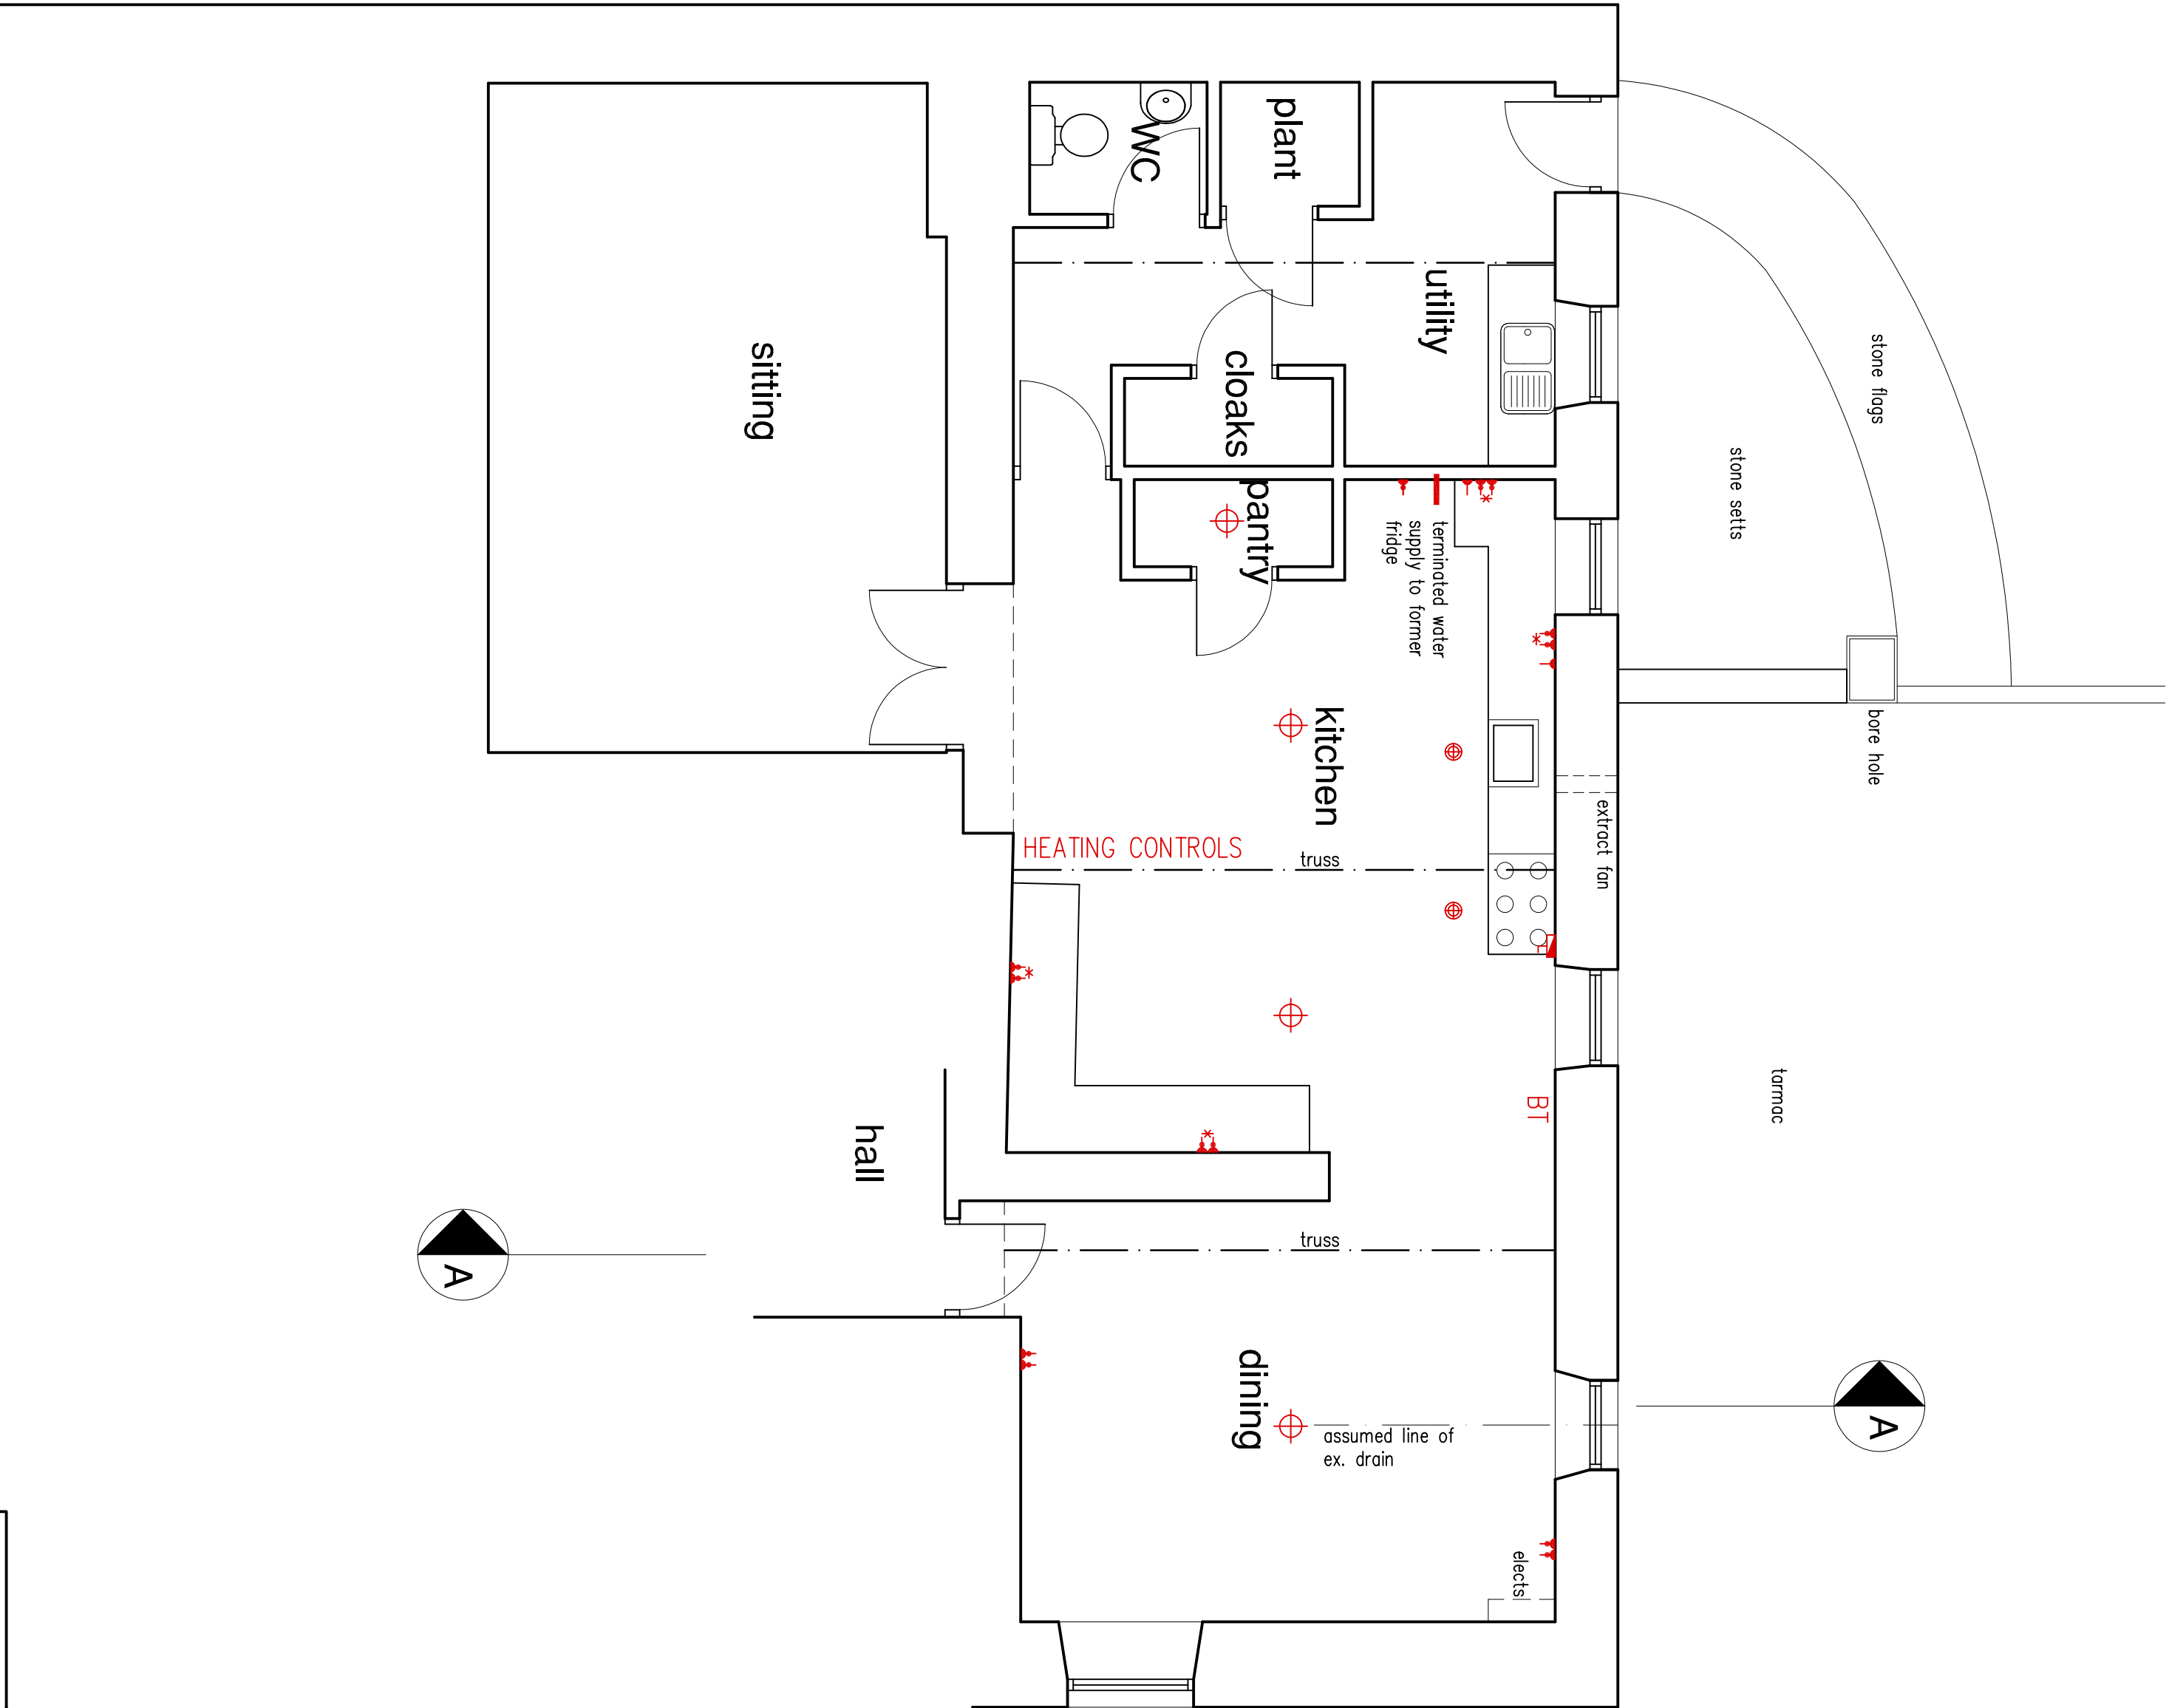


Part Ground Floor Plan


West Elevation

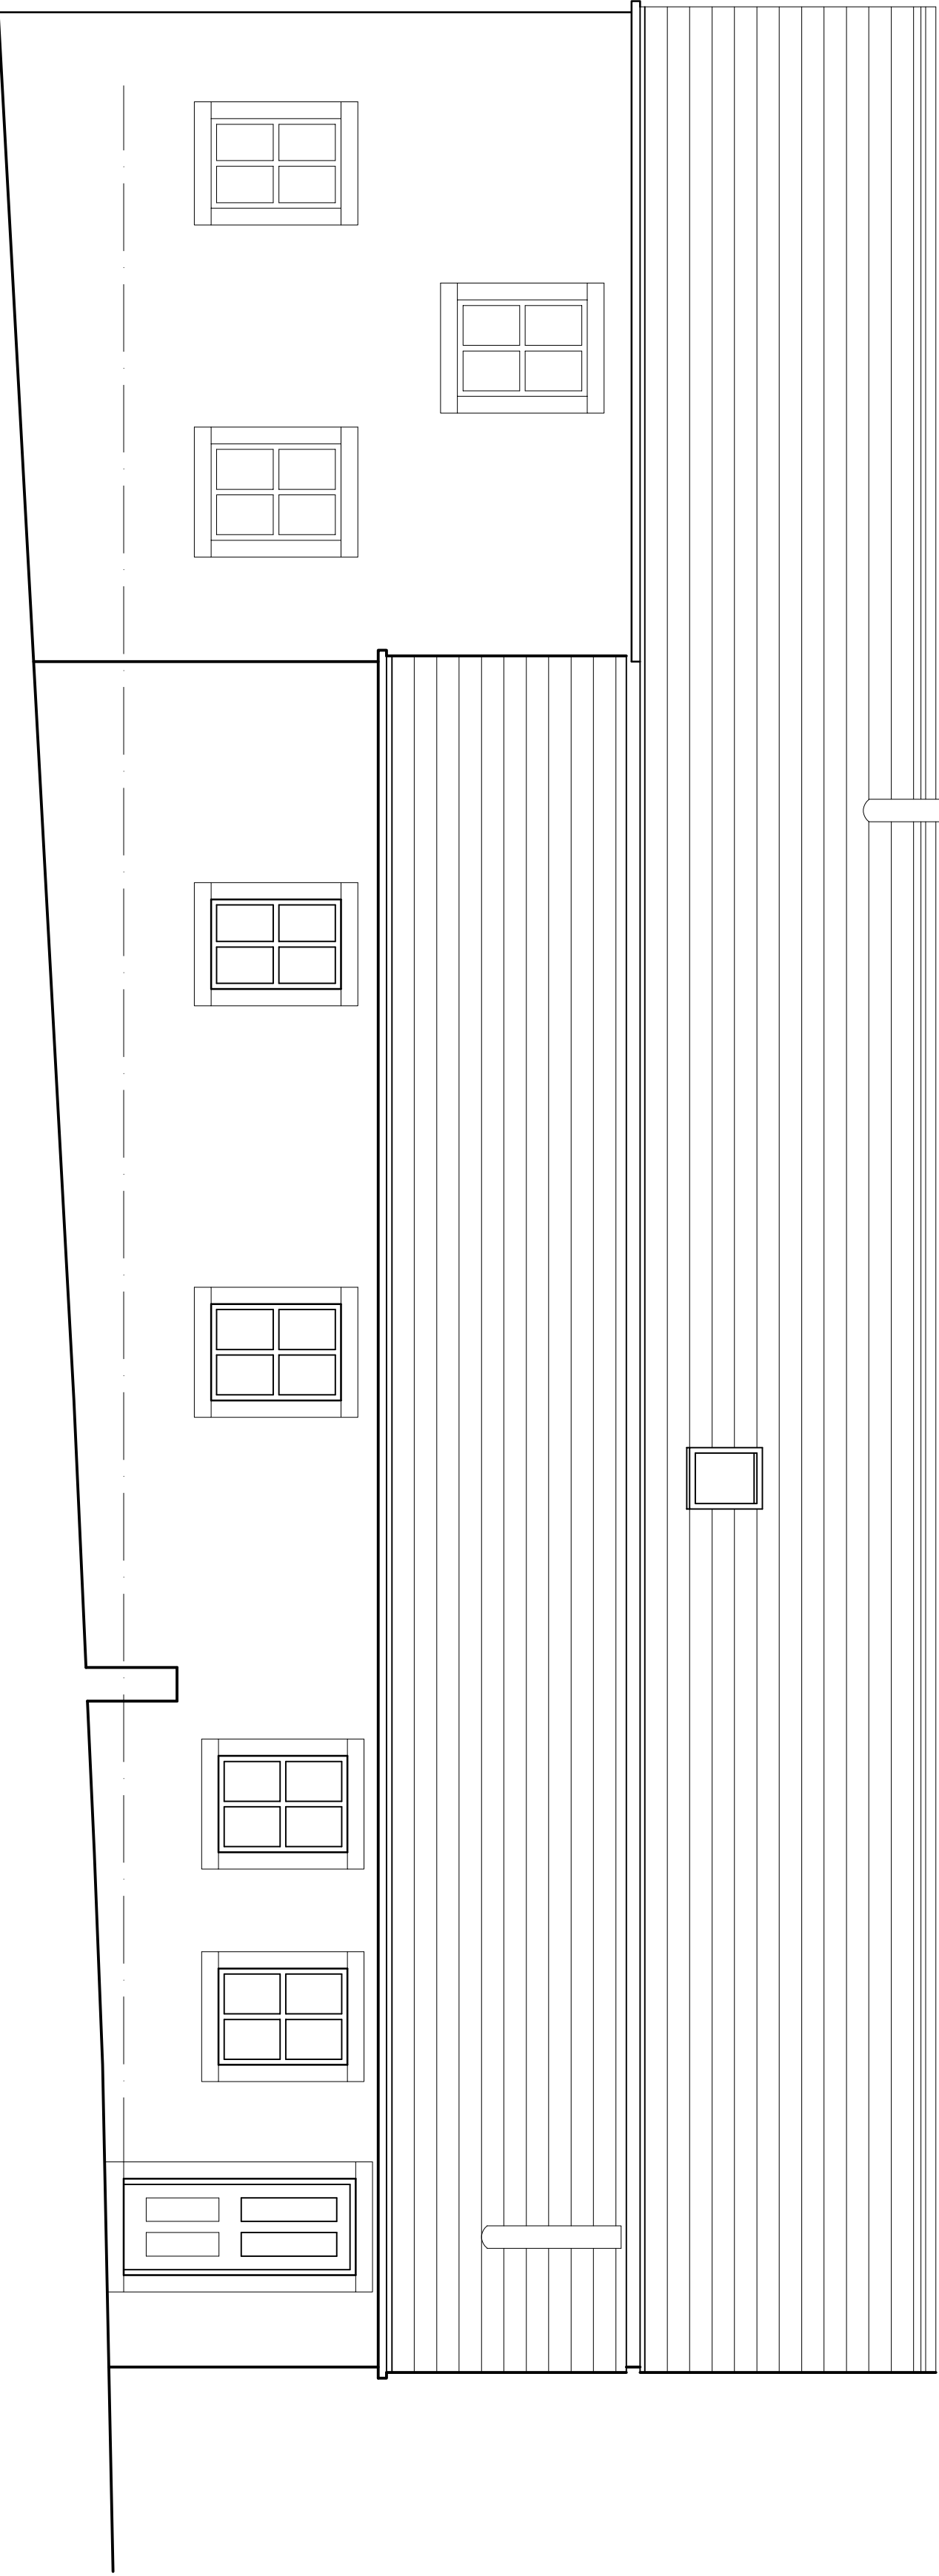

Section A - A

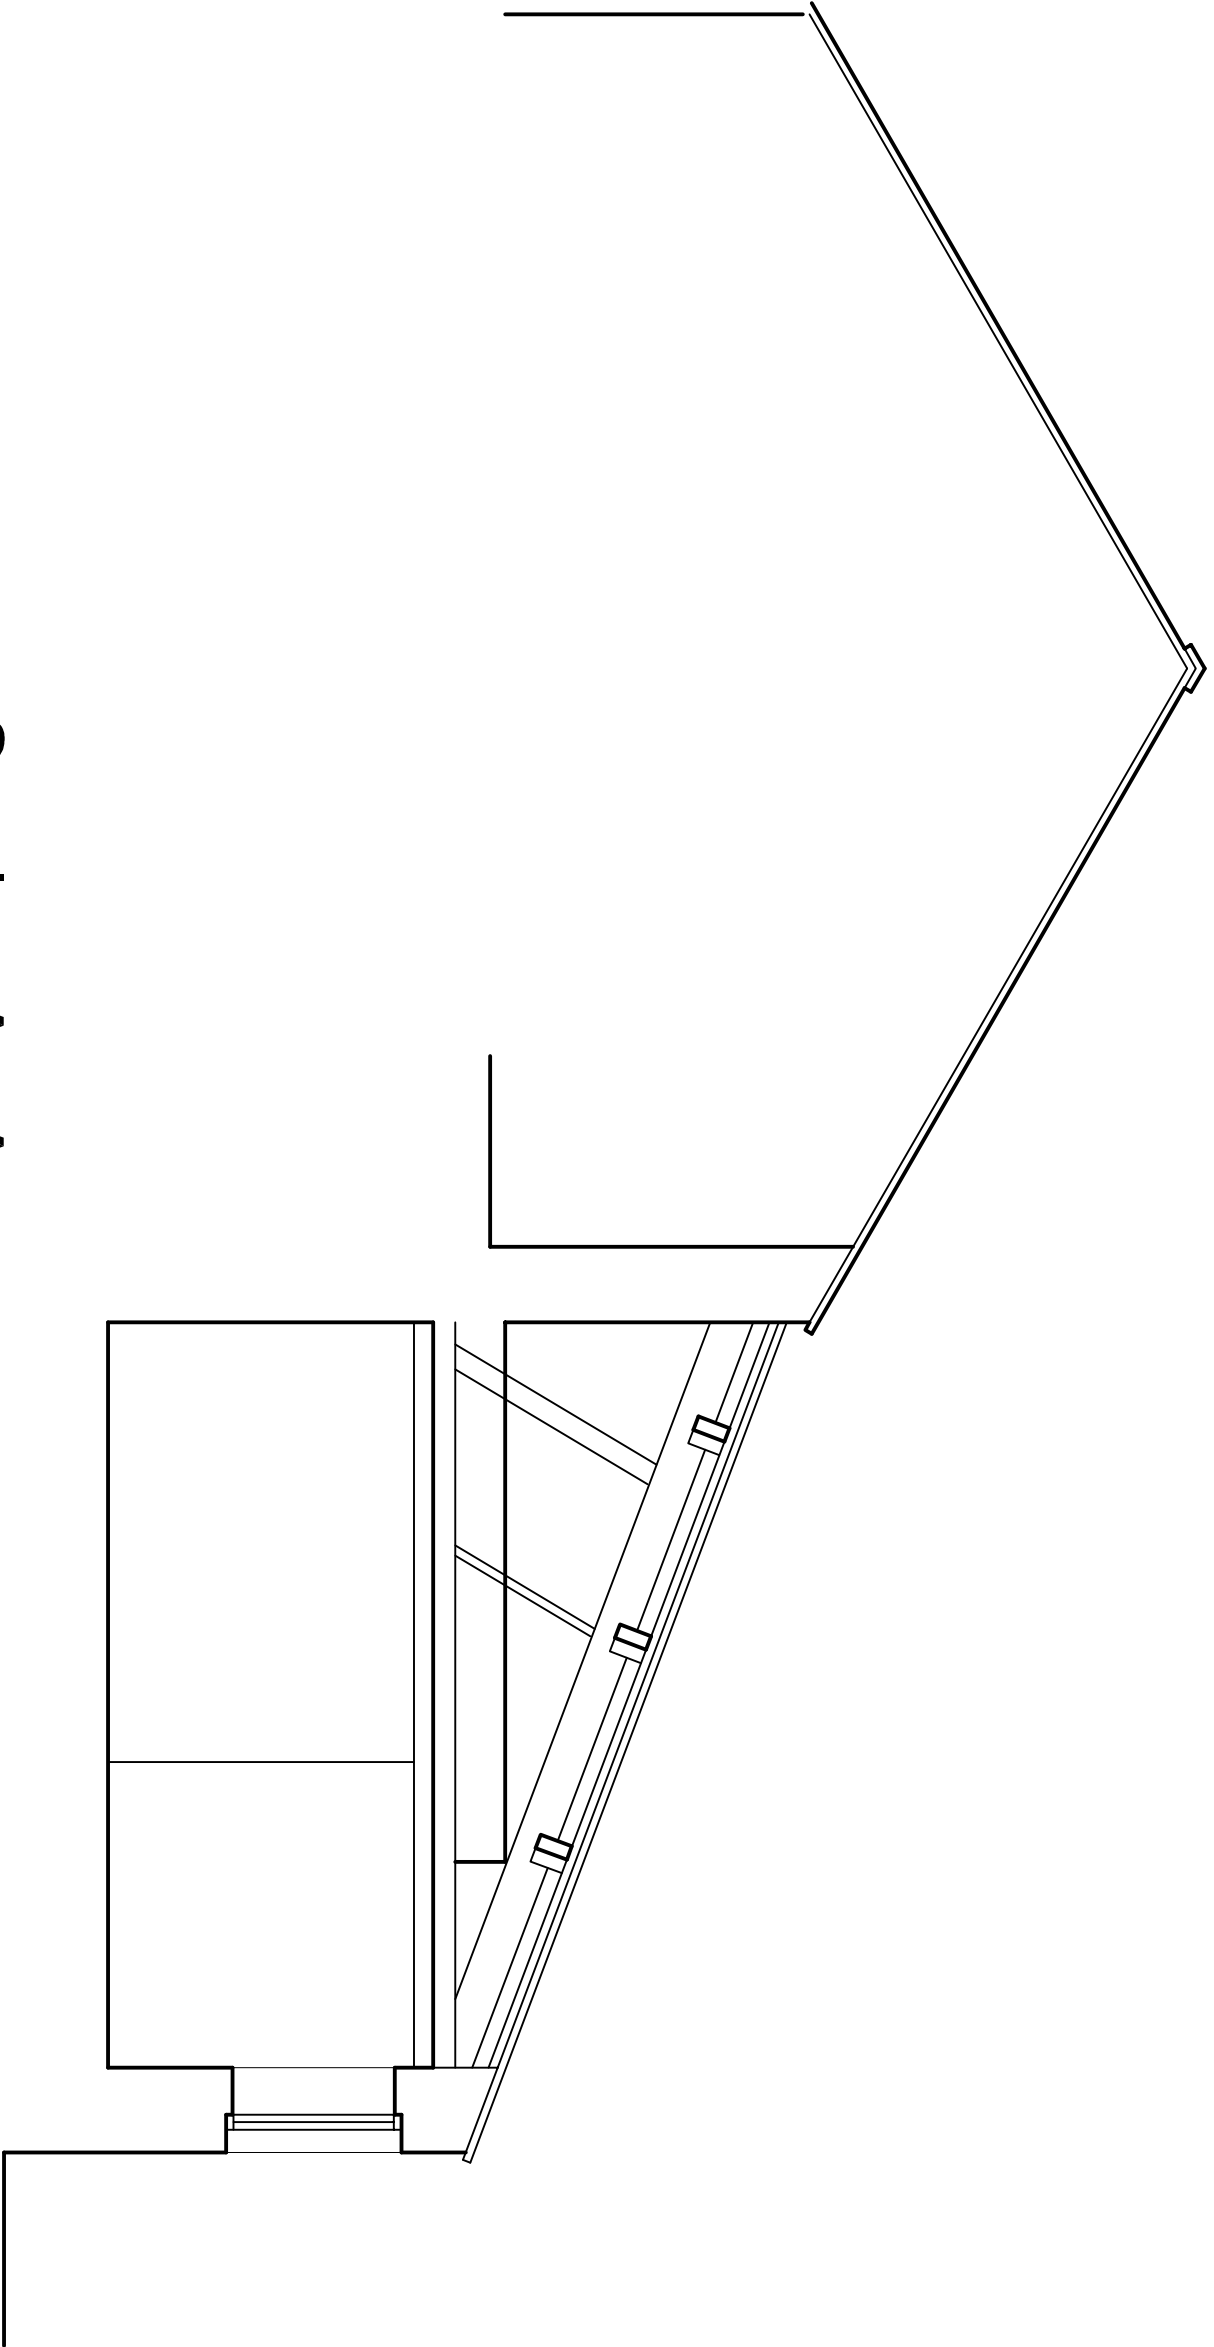

**Stephen Craven**  
**Building Design**

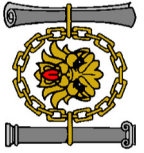

Chartered Architectural Technologist and  
Building Design Consultant

Town Hall, Market Place  
Searle, North Yorkshire BD24 9EJ  
Tel 01729 824754 Mobile 07763 766702  
E-Mail [stephen.craven@tiscali.co.uk](mailto:stephen.craven@tiscali.co.uk)  
[www.stephencraven.org](http://www.stephencraven.org)

**job:**

Proposed Kitchen Alterations & New Footlights  
Higher Stony Bank Barn  
Sleiburn  
BB7 4TR

**client:**

Mr & Mrs S Oliver

**drawing:**

**Survey**

**scale:** 1:50 @ A1 **date:** 02/20 **drawn:** SNC

**job no:** 03/2020 **drawing no:** 01