


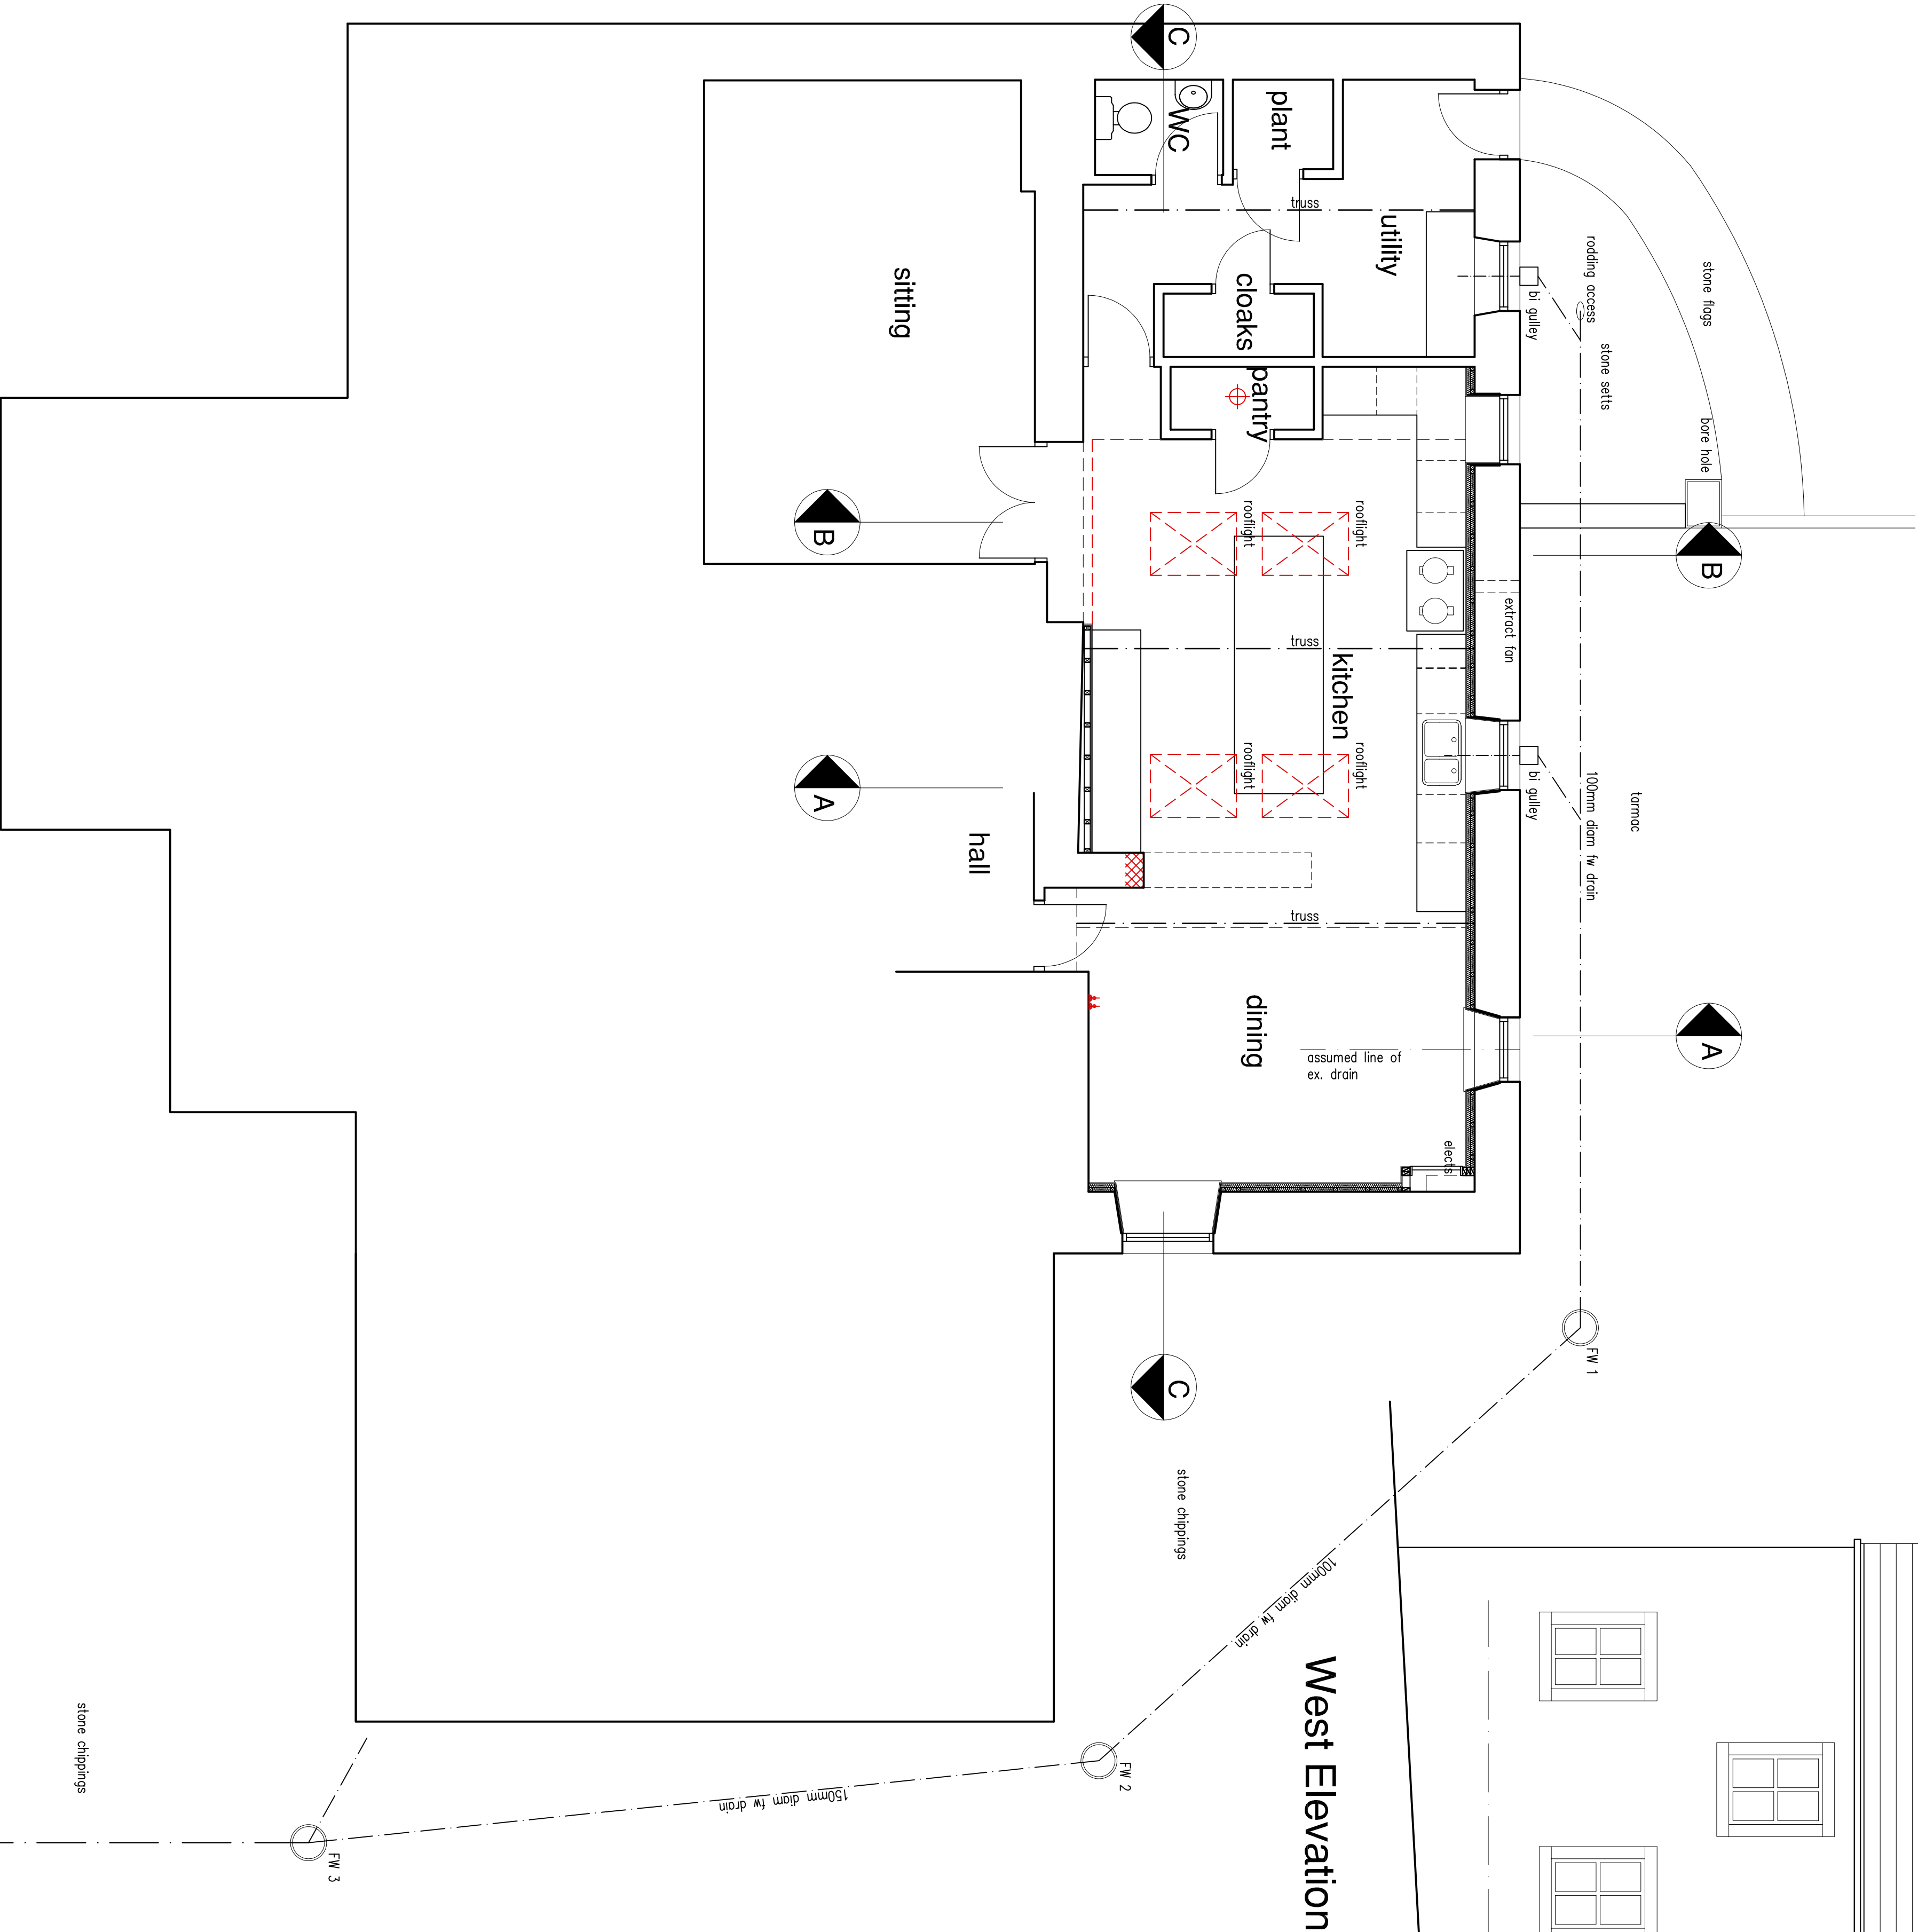

Part Ground Floor Plan

•	-	-
Revision		Date

Stephen Craven
Building Design

Chartered Architectural Technologist and
Building Design Consultant

Town Hall, Market Place
 Settle, North Yorkshire BD24 9EL
 Tel 01729 824754 Mobile 07763 766702
 E-Mail stephen.craven@tiscali.co.uk
www.stephencraven.org

job:
Proposed Kitchen Alterations & New Rooflights
Higher Stony Bank Barn

client:

Mr & Mrs S Oliver

Proposed Plans and Elevation

scale:	date:	drawn:
1:50 @ A1	02/20	SMC
job no:	drawing no:	
03/2020	02	-