

3 South
1 : 50




2 West
1 : 50



1 East
1 : 50



4 North
1 : 50

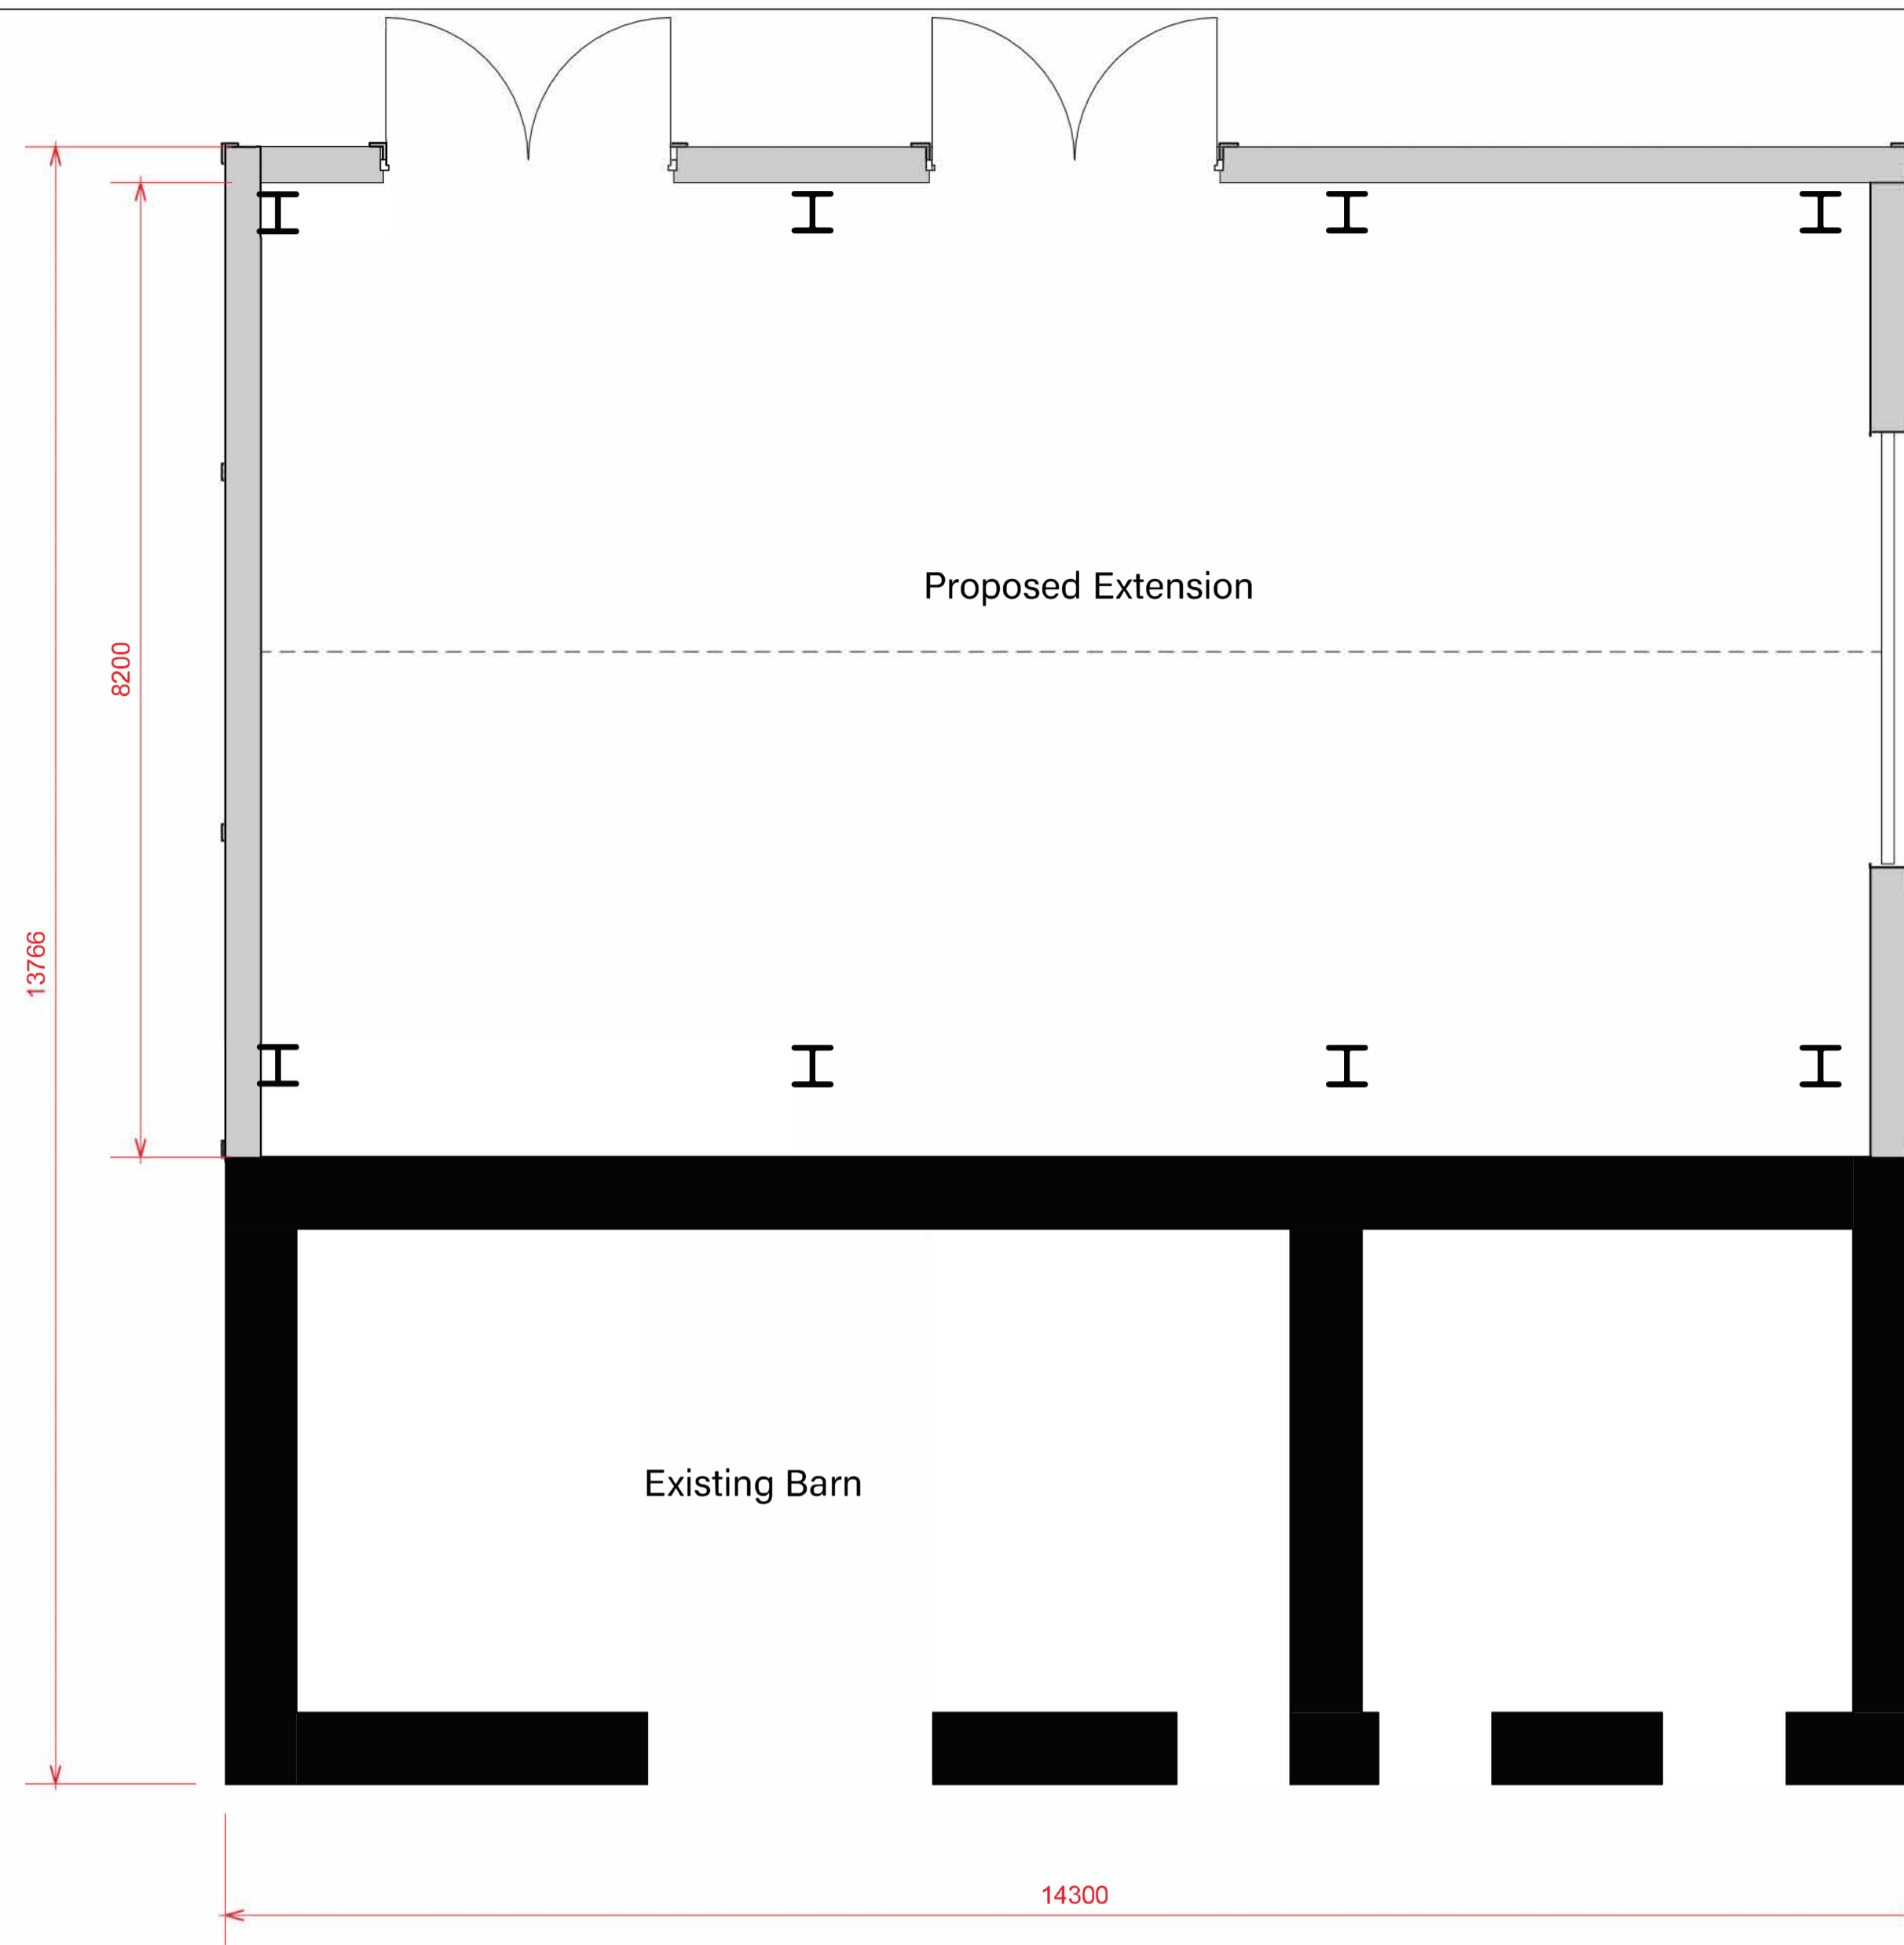

5 Proposed Floor Plan
1 : 50



Notes.

Proposed reconstruction/extension of Dilworth barn into an agricultural barn
 Proposed steel portal frame.
Materiality
 Vertical timber paneling 20mm ventilation gap.
 Concrete Block 1750mm
 Cement Fibre roof finish

notes.

Peter Hitchen
Architects

Project

Proposed reconstruction/extension of Dilworth barn into an agricultural barn
RESUBMISSION

Client

Mr Eggar

drawing title

Proposed Plan, Elevations, Visuals & Site Plan

status

Planning Drawing

scale

1:100 @ A1

Drawn by

JD

checked

PH

Date

24/03/2020

project no.

PHA/323

org. no.

201

rev.

—