




Existing East Elevation

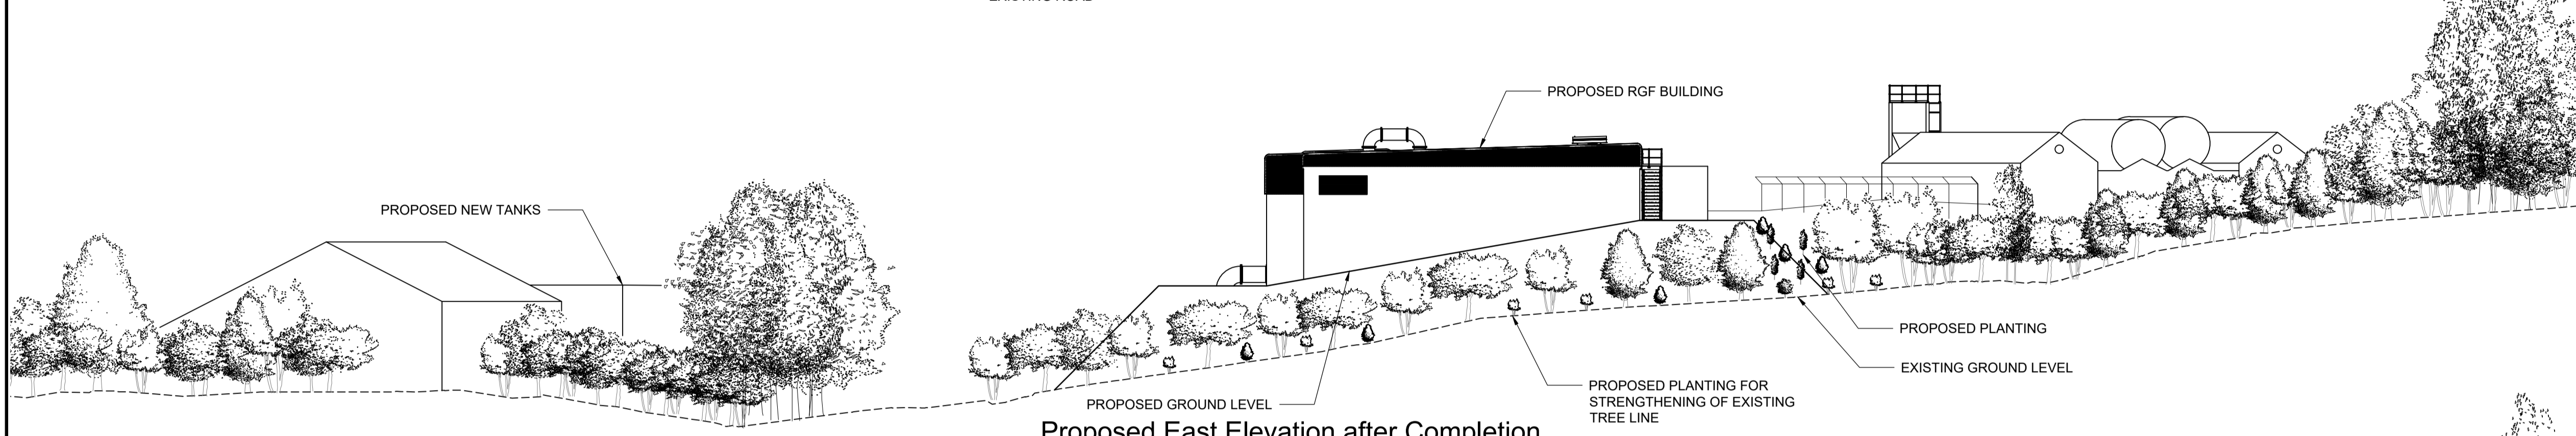

Proposed East Elevation after Completion

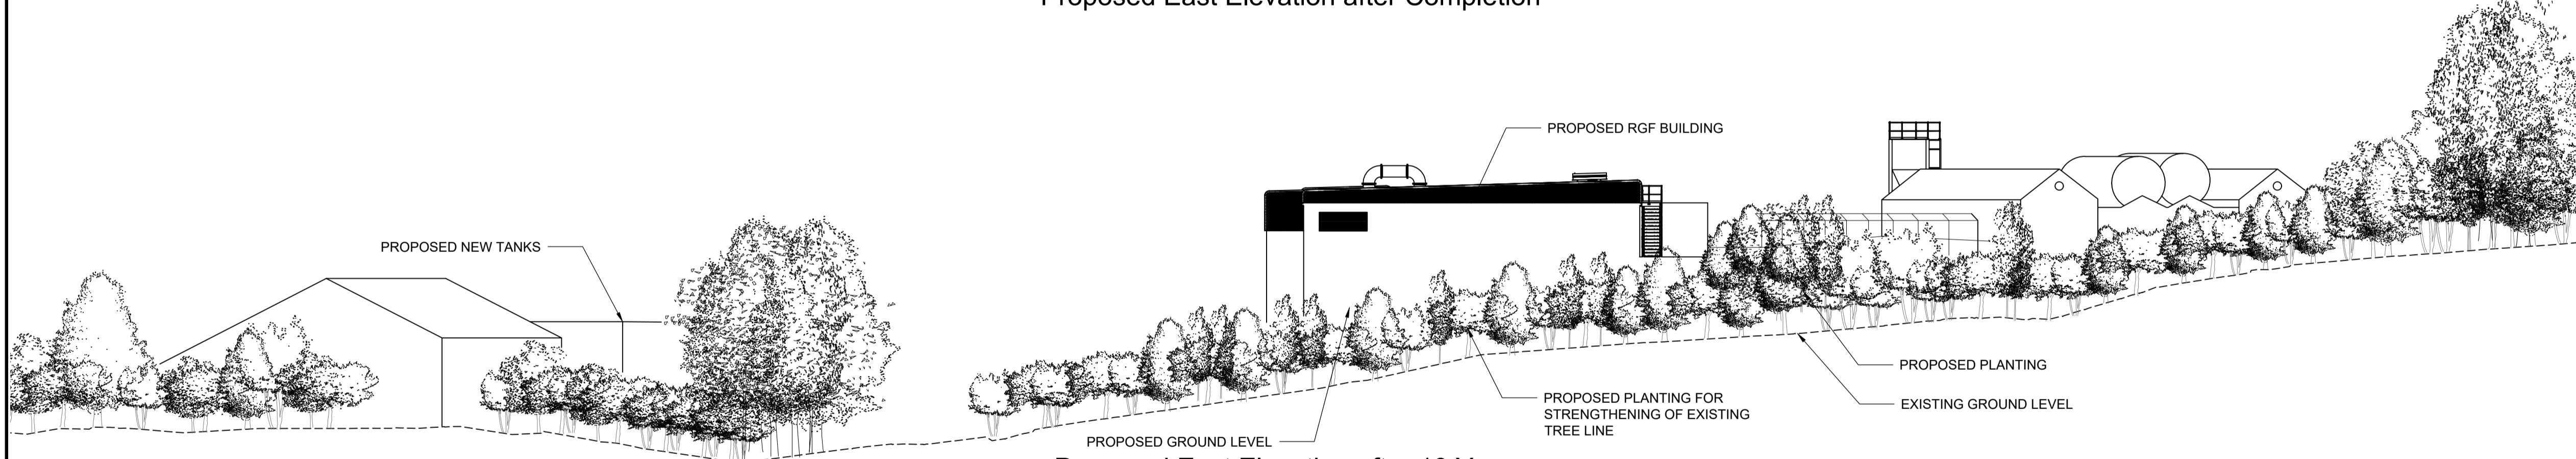

Proposed East Elevation after 10 Years

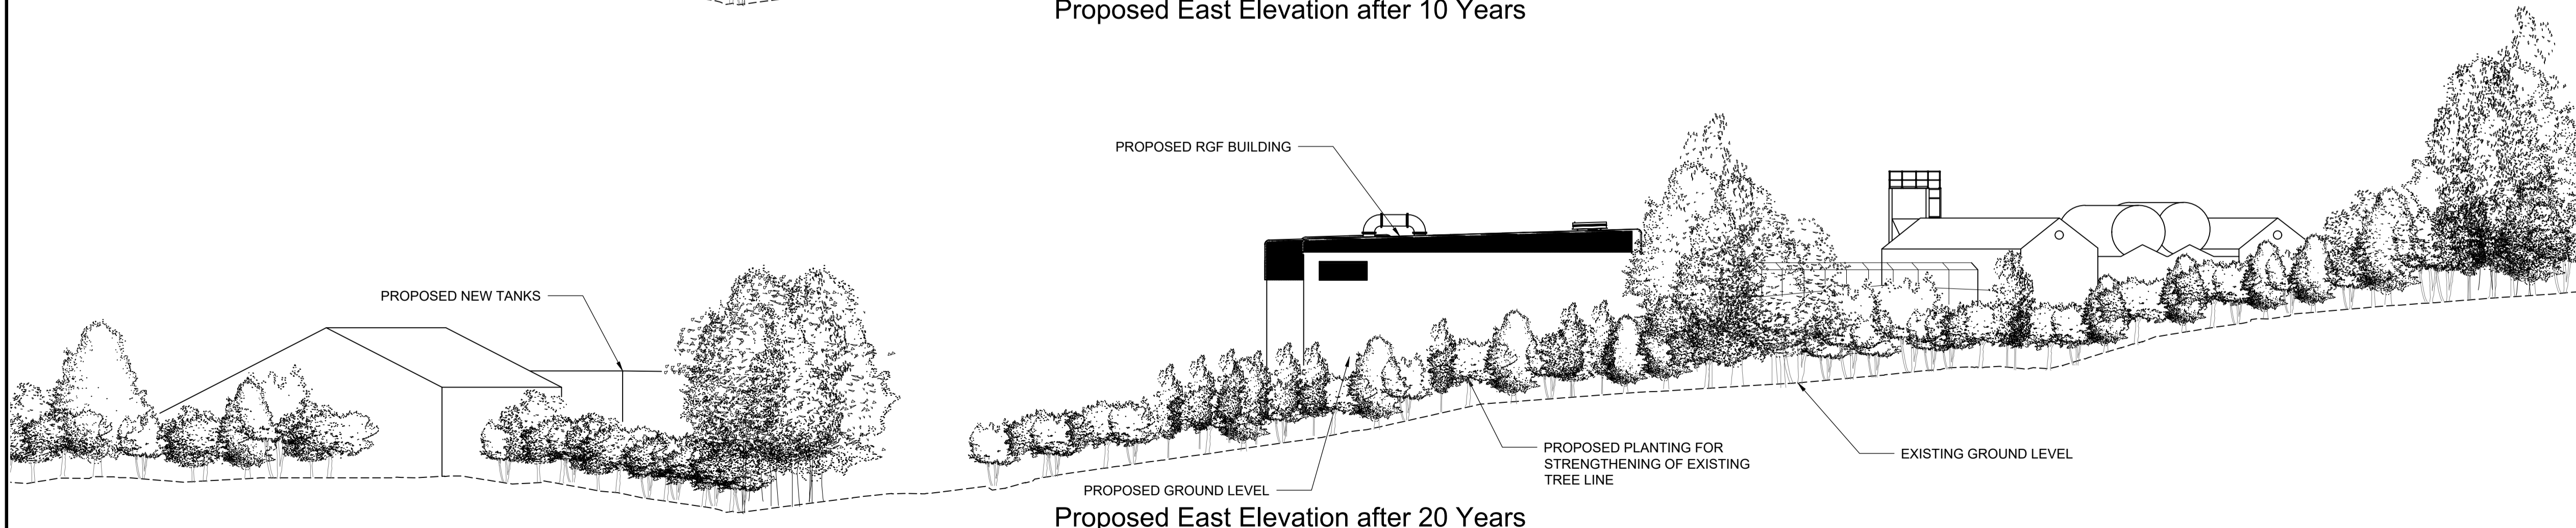


Proposed East Elevation after 20 Years

**NOTES**  
 1. ALL DIMENSIONS IN MILLIMETRES AND ALL LEVELS IN METRES AOD UNLESS NOTED OTHERWISE.  
 2. NO DIMENSIONS ARE TO BE SCALED FROM THIS DRAWING.

**LEGEND**

**CURRENT ISSUE INFORMATION**

 

P01	AT	AO	NC	Issued for Planning	06/03/20
VERSION	AUTH	CHKD	REVD	REASON FOR ISSUE	DATE
S2	For Information				
SUITABILITY CODE	SUITABILITY DESCRIPTION				



UNITED UTILITIES WATER LIMITED  
 HODDER WTW AMP6 RENOVATION  
 PLANNING ELEVATIONS  
 EAST ELEVATION

SCALE	1:250	SHEET SIZE	A1
DRAWING NUMBER	80040117-01-MMB-HODDE-97-DR-I-00022	REVISION	P01