


Existing West Elevation

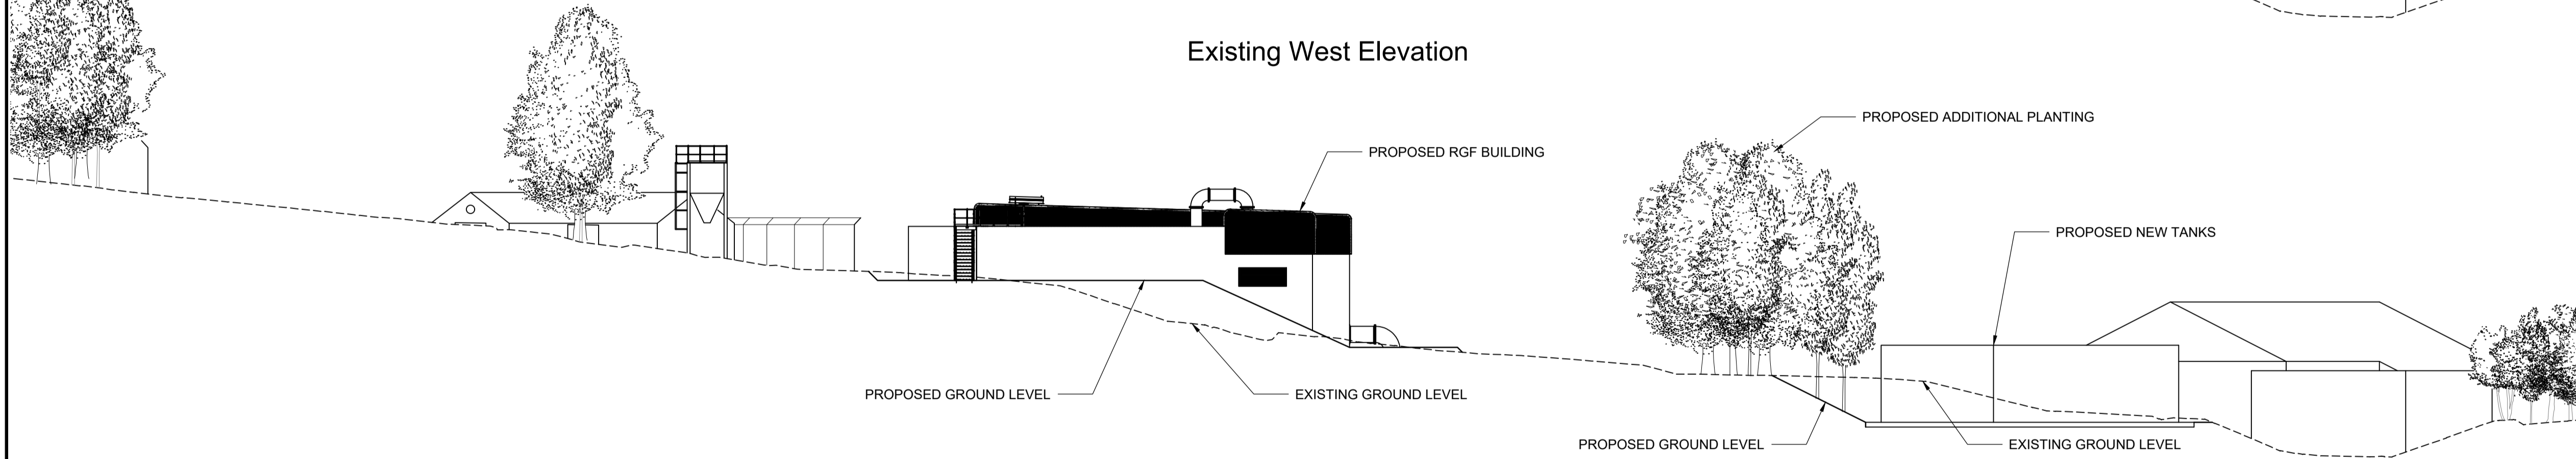


Proposed West Elevation

- NOTES**
1. ALL DIMENSIONS IN MILLIMETRES AND ALL LEVELS IN METRES AOD UNLESS NOTED OTHERWISE.
 2. NO DIMENSIONS ARE TO BE SCALED FROM THIS DRAWING.

LEGEND

CURRENT ISSUE INFORMATION

 

P01	AT	AO	NC	Issued for Planning	06/03/20
VERSION	AUTH	CHKD	REVD	REASON FOR ISSUE	DATE
S2	For Information				
SUITABILITY CODE	SUITABILITY DESCRIPTION				



MMB
MOTT MACDONALD
BENTLEY

UNITED UTILITIES WATER LIMITED
HODDER WTW AMP6 RENOVATION
PLANNING ELEVATIONS
WEST ELEVATION

SCALE	1:250	SHEET SIZE	A1
DRAWING NUMBER	80040117-01-MMB-HODDE-97-DR-I-00021	REVISION	P01