
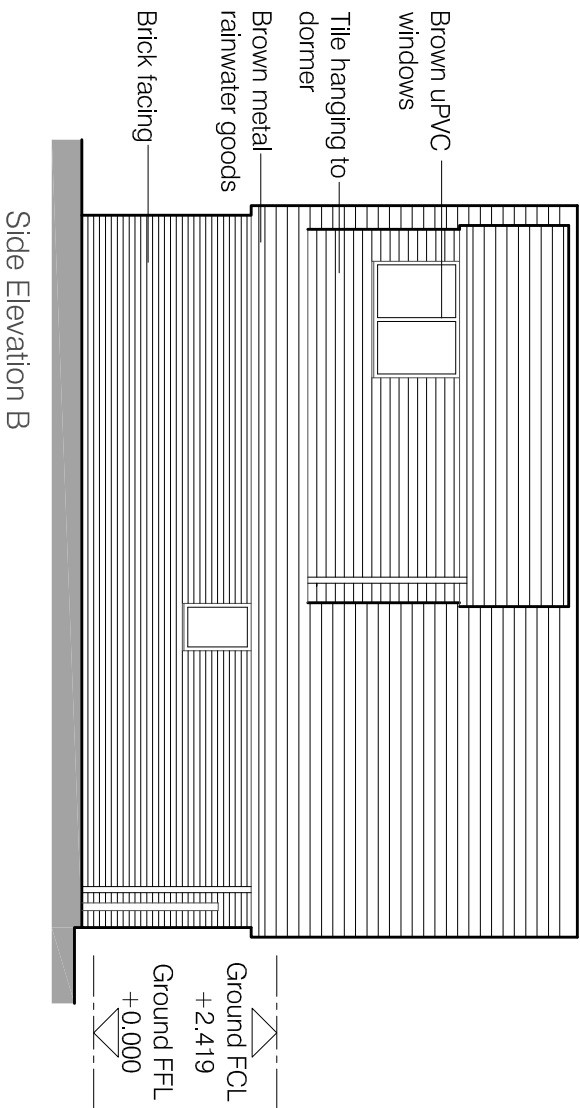
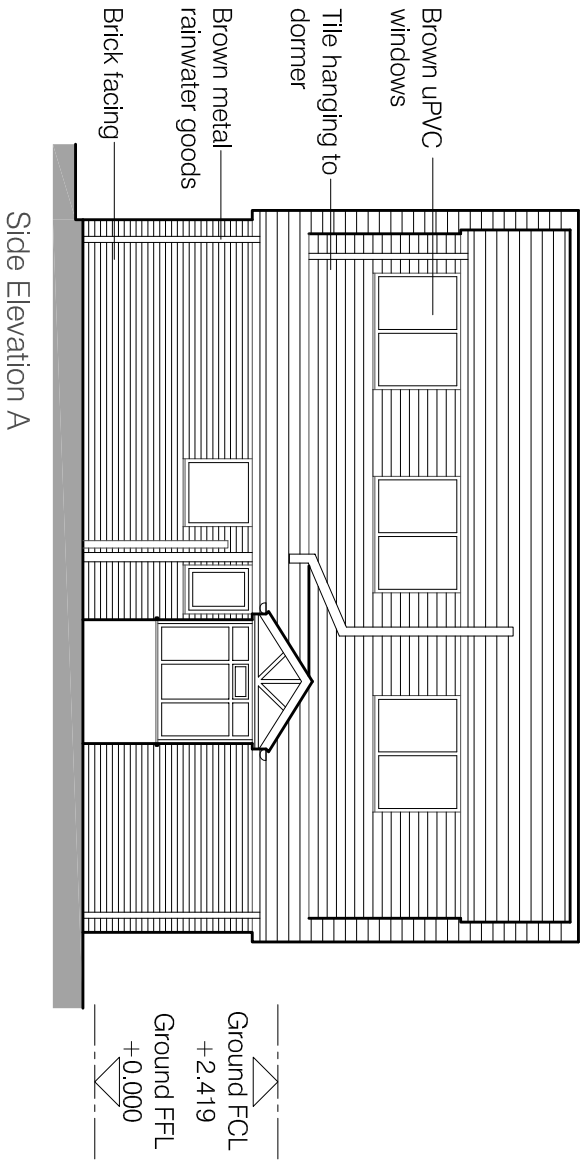
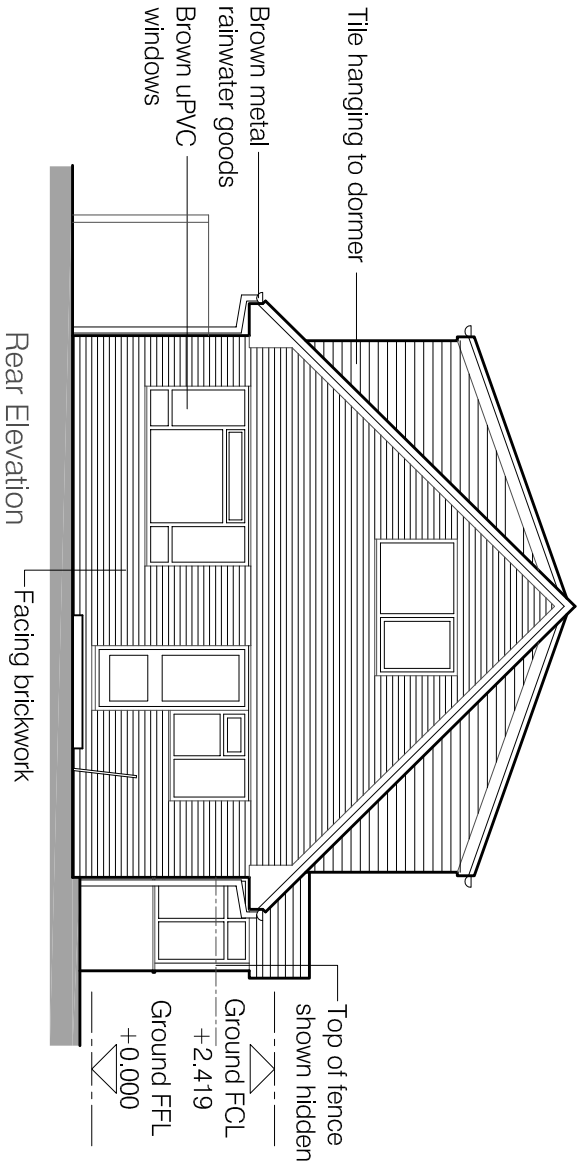


Do not scale. Contractors must check all dimensions on site before preparing production drawings or commencing any work. This drawing and its design is the copyright of LMC Architecture Limited and may not be reproduced in any form whatsoever without their prior express written consent.

Revision	Date	Revision note	Drawn by	Purpose of issue
-	18.03.20	First issue	LM	Planning

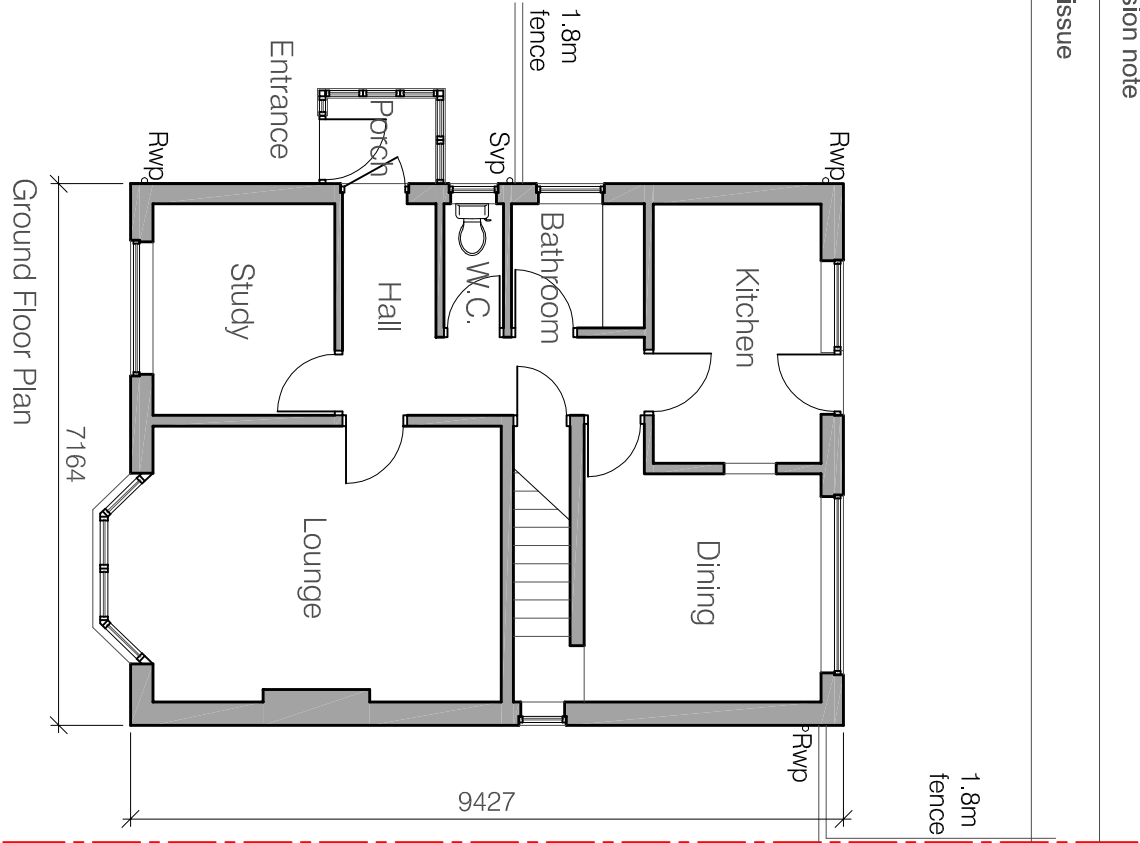

Project 10 Waverly Close Simonstone	Drawing title Existing ground floor plan and front and side elevations	Scale 1:100@A3	LMC Architecture Limited Architectural design services	
Client Mr D Nuttal	Drawing number 2020-PL01	Date 18.03.20	4 Dovedale Drive, Ightenhill, Burnley, Lancashire, BB12 8XD Web : www.lmcbuildingdesign.co.uk	