



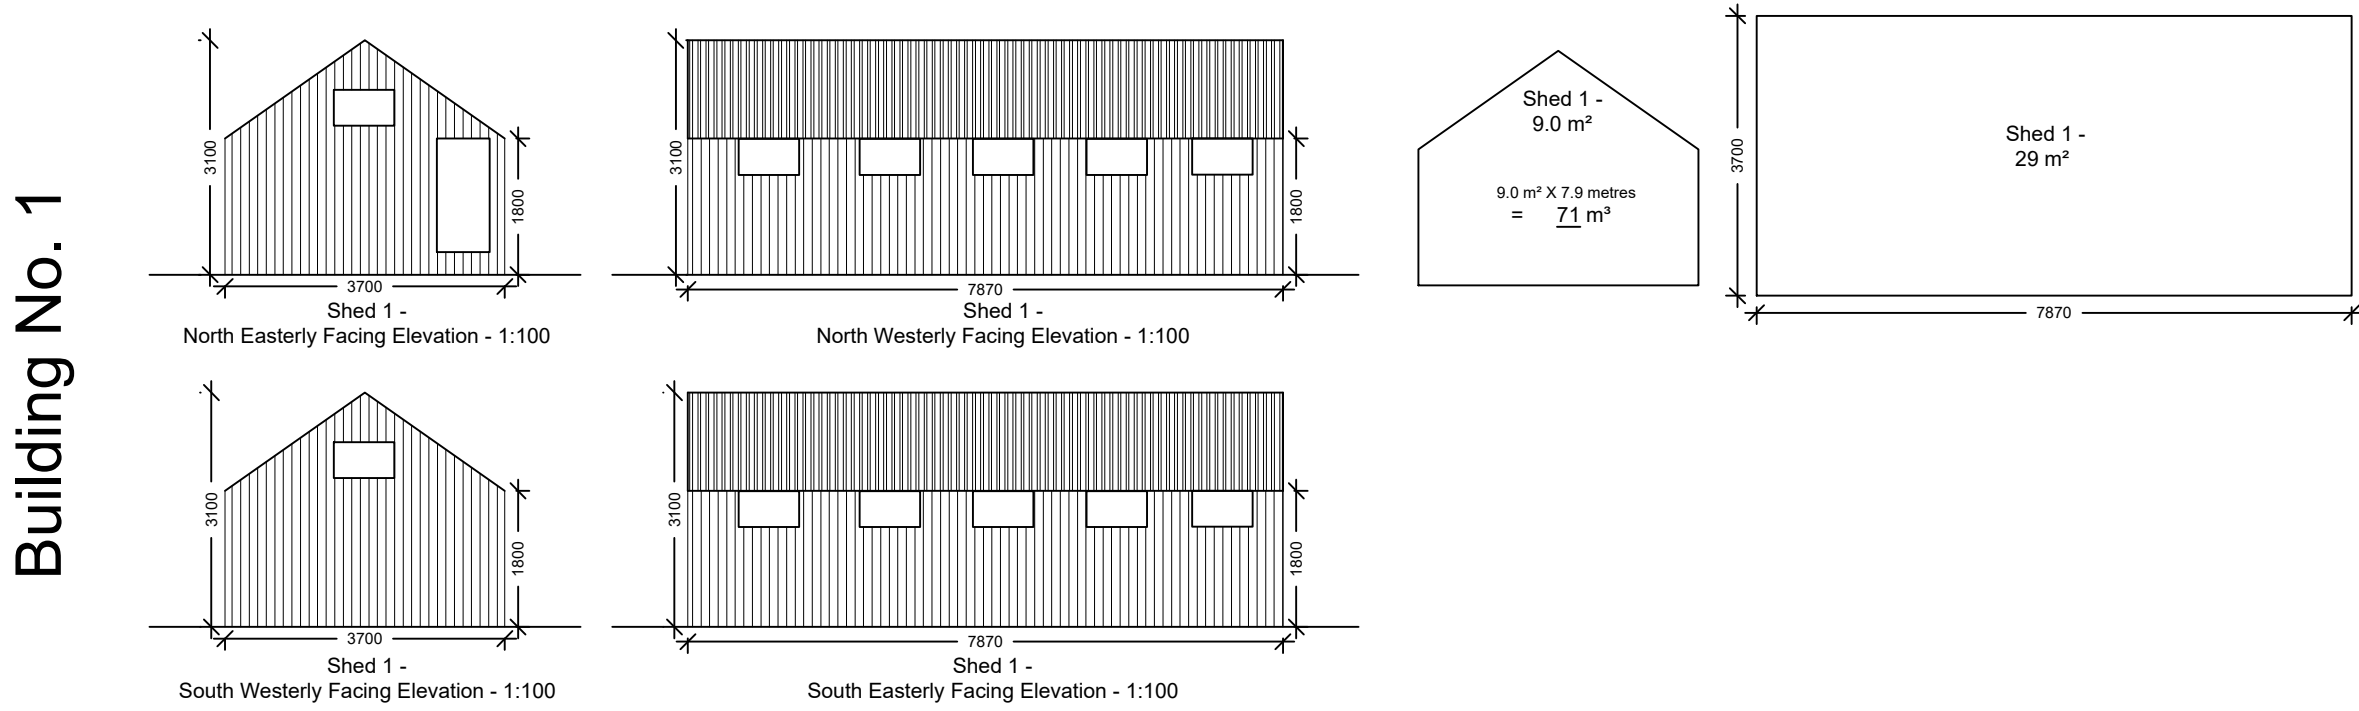


Building No. 2

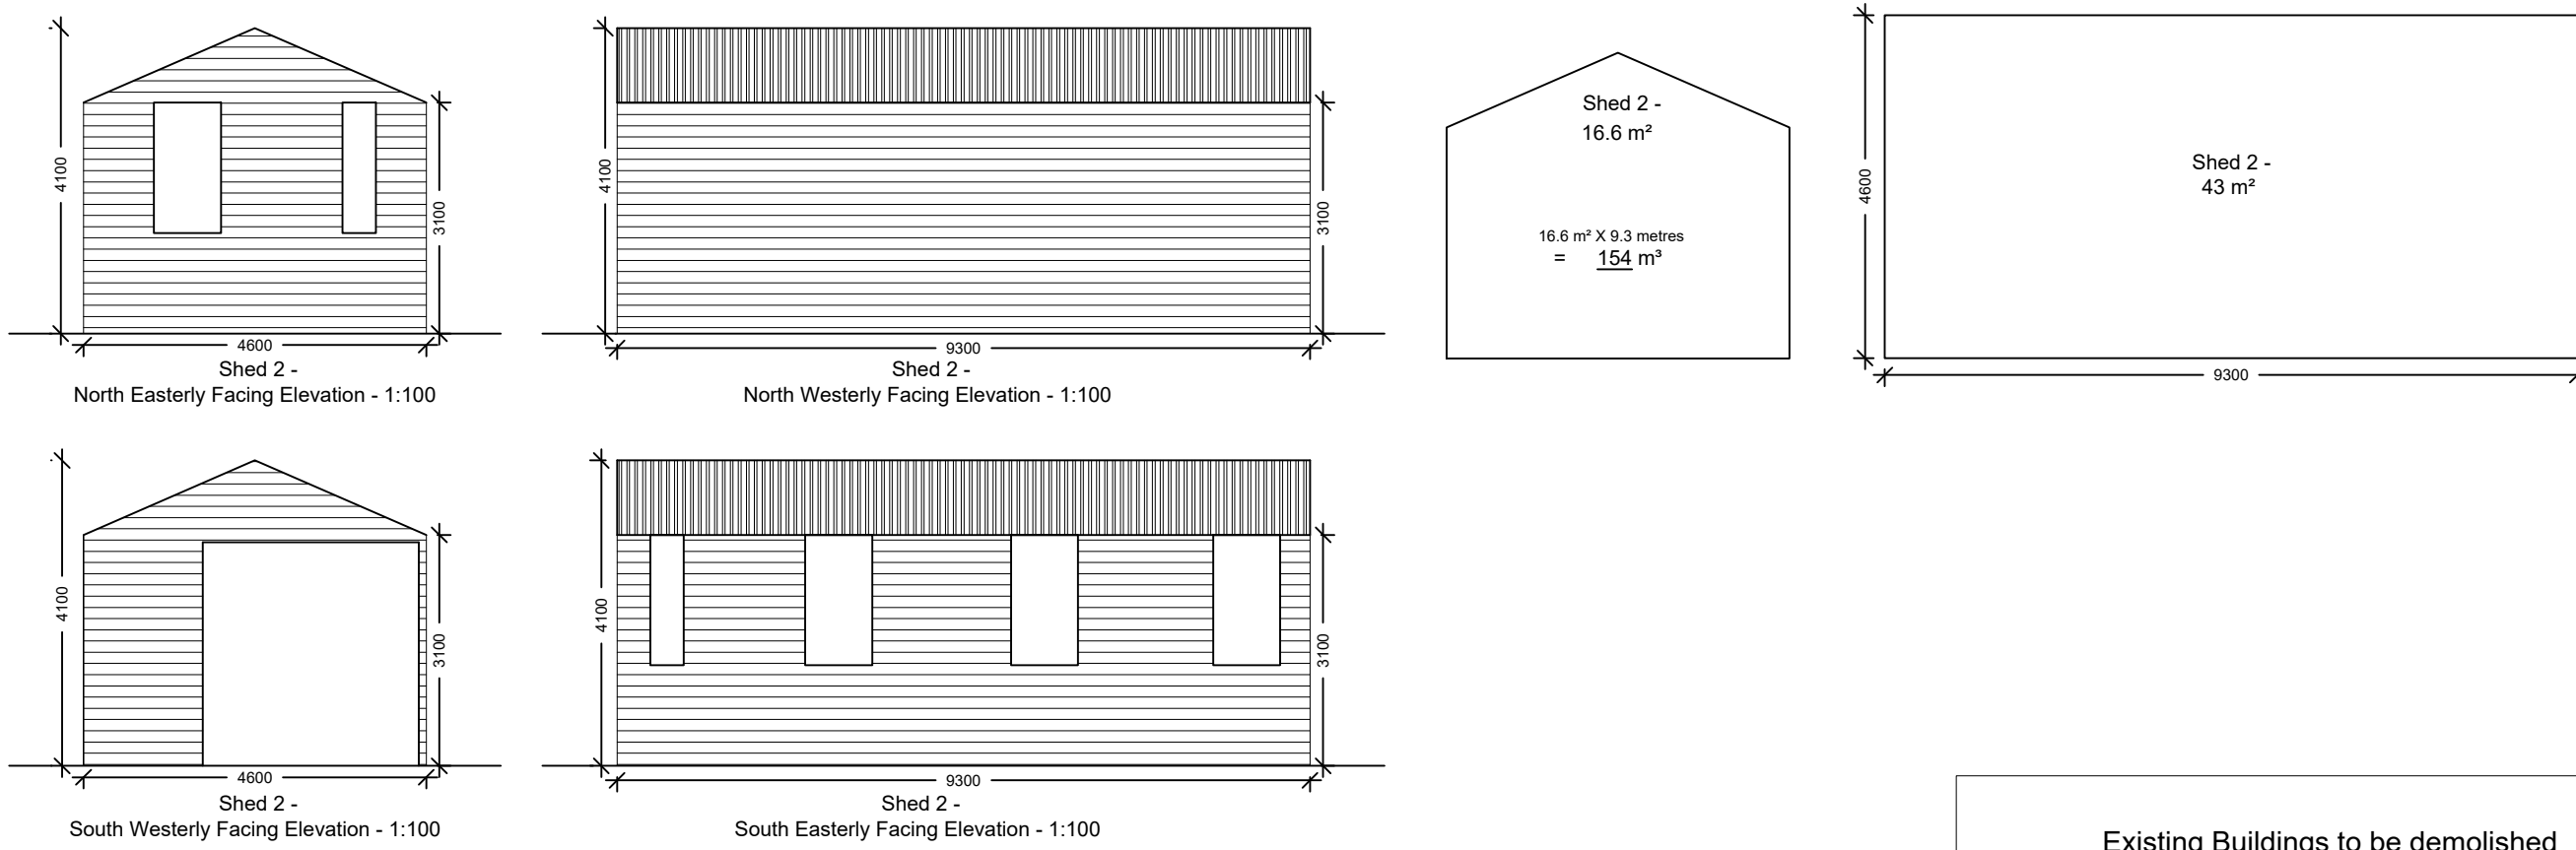


Existing Buildings to be demolished Dimension Totals :		
Building	Volume	Area
Shed (1)	71 m³	29 m²
Shed (2)	154 m³	43 m²
Shed (3)	393 m³	141 m²
Shed (4)	165 m³	55 m²
Shed (5)	145 m³	45 m²
Nissen Hut (6)	126 m³	48 m²
Farmhouse (8)	593 m³	142.0 m²
	1648 m³	503.0 m²


Building No. 3

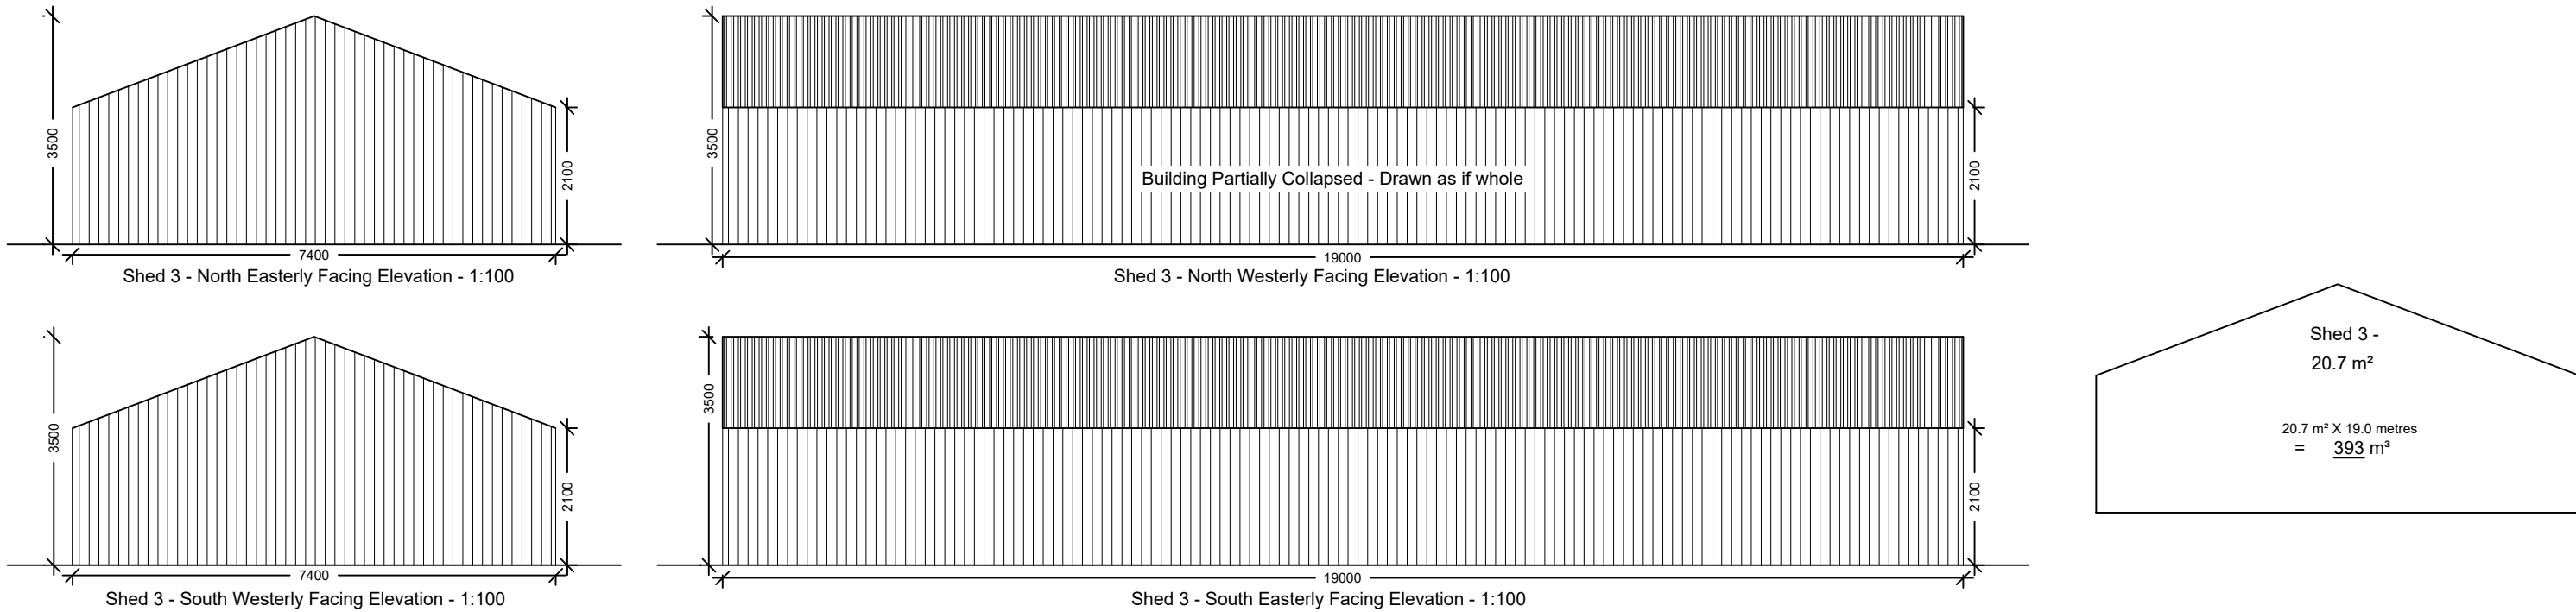


Building No. 5

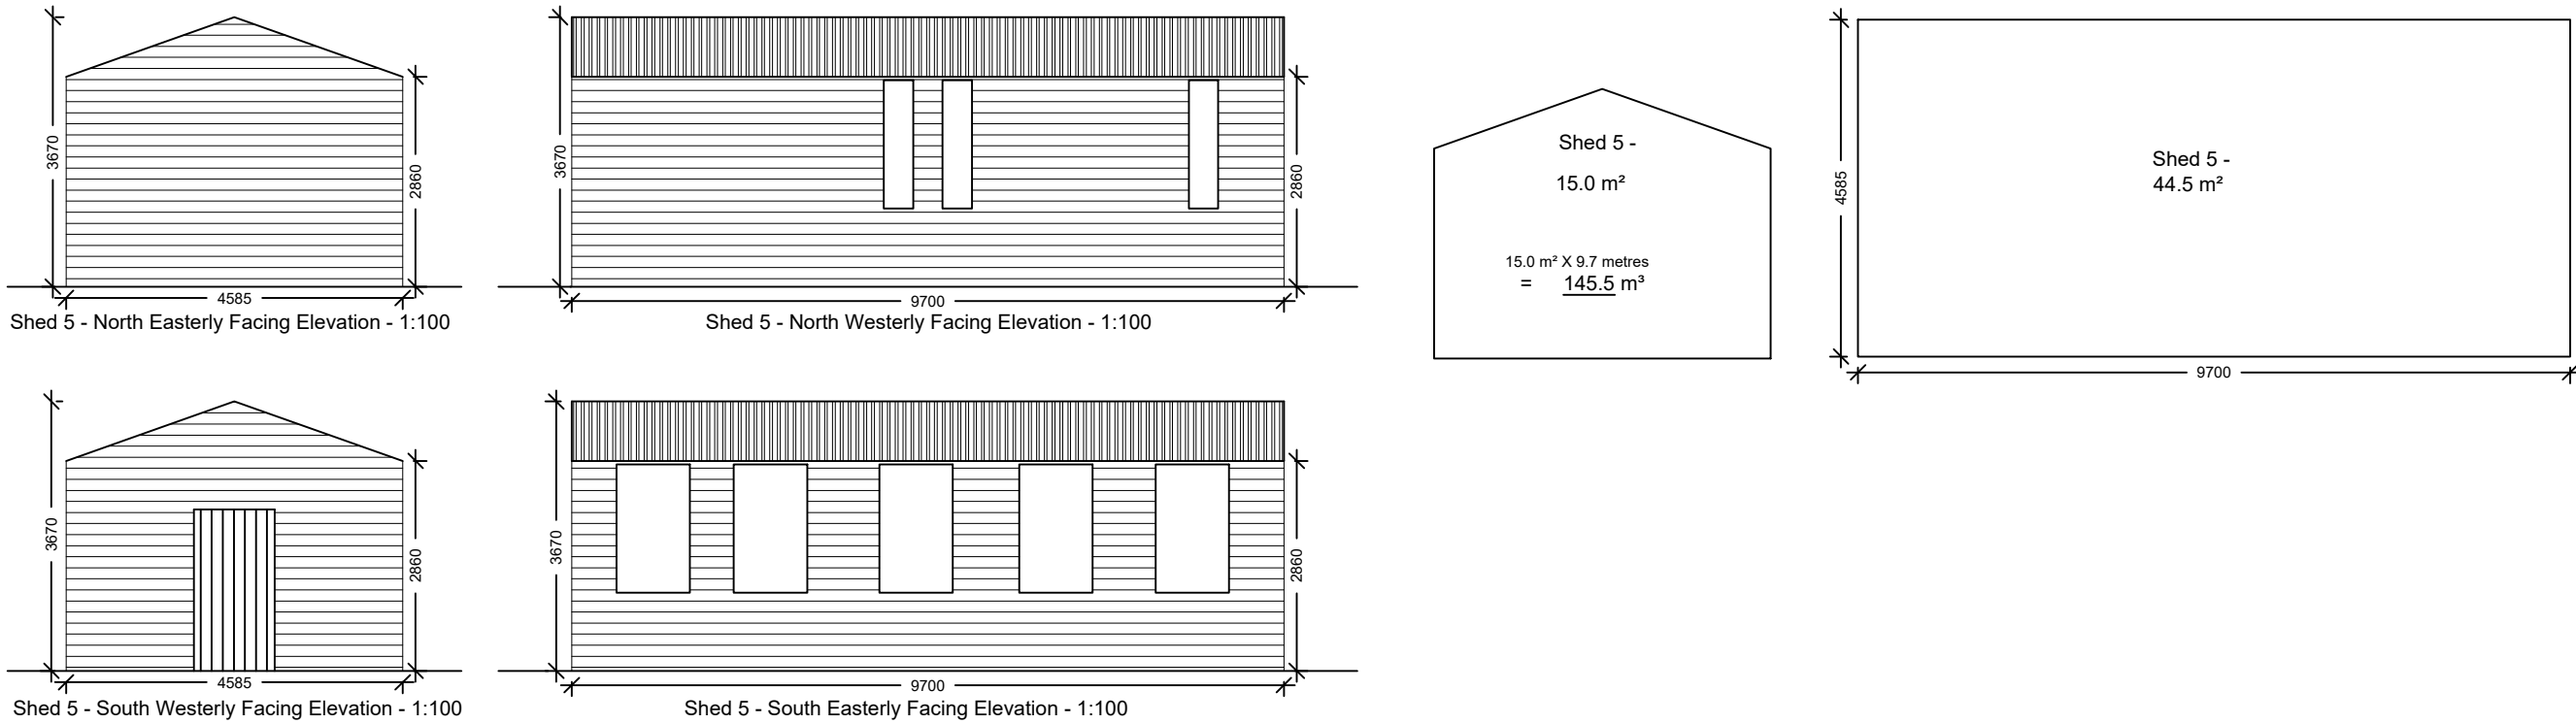


Building No. 4

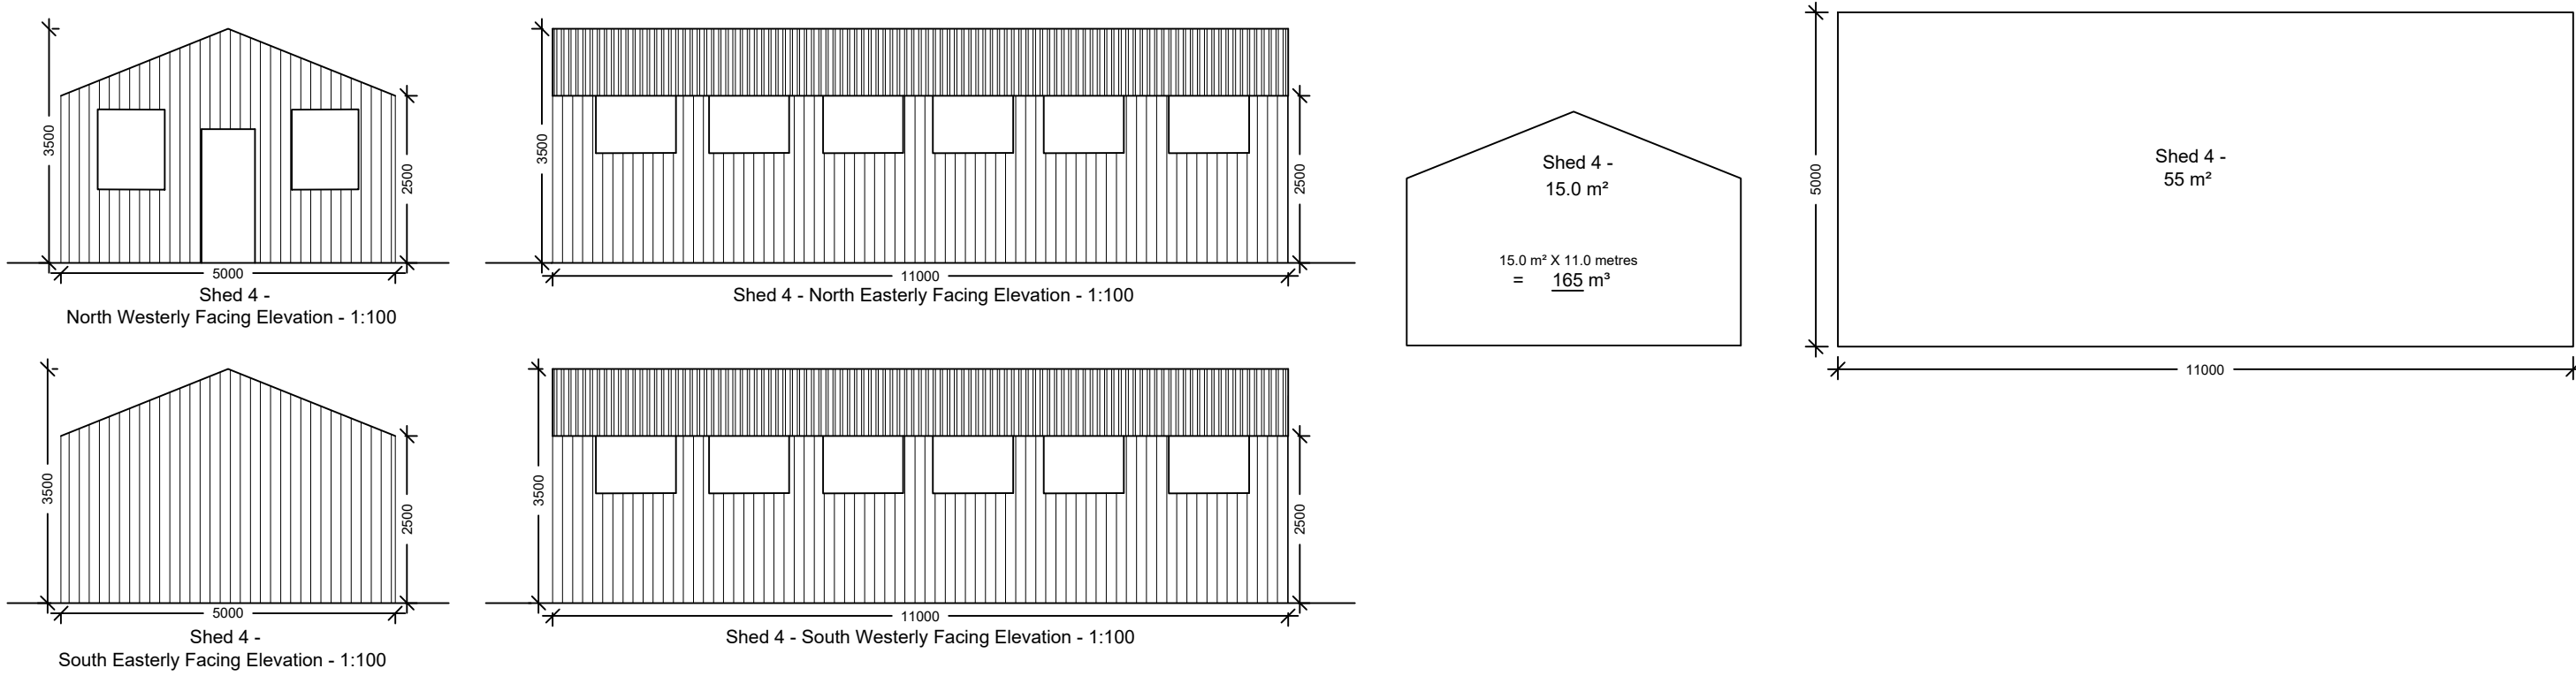

Building No. 6

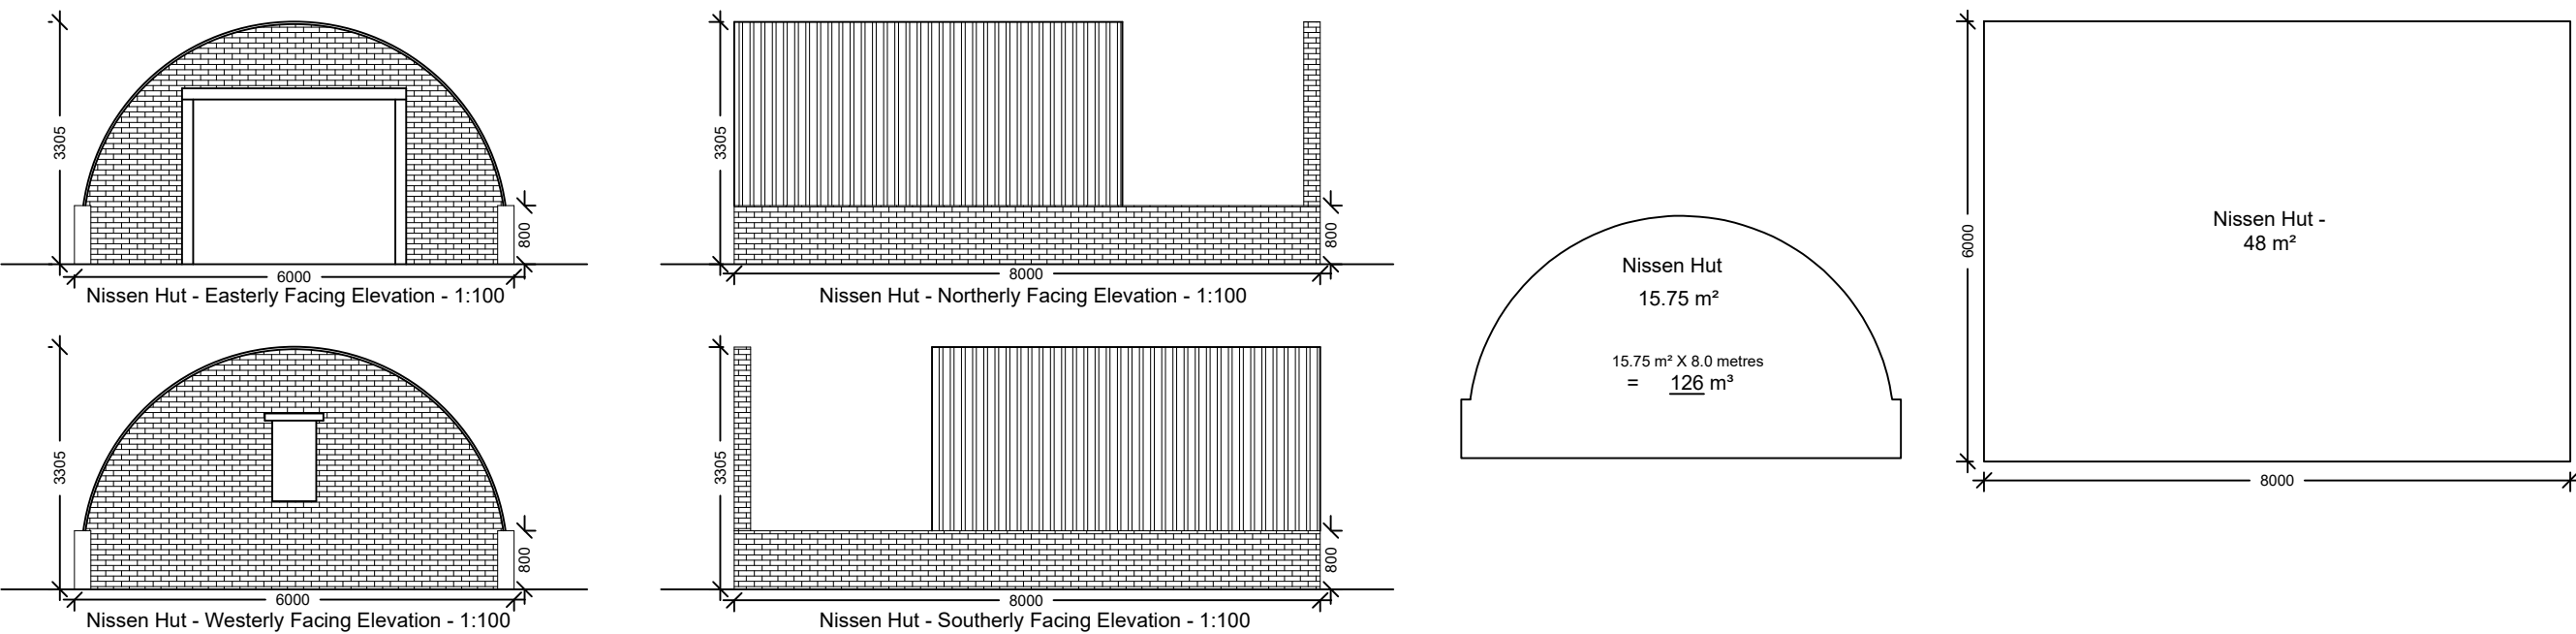

Building No. 7

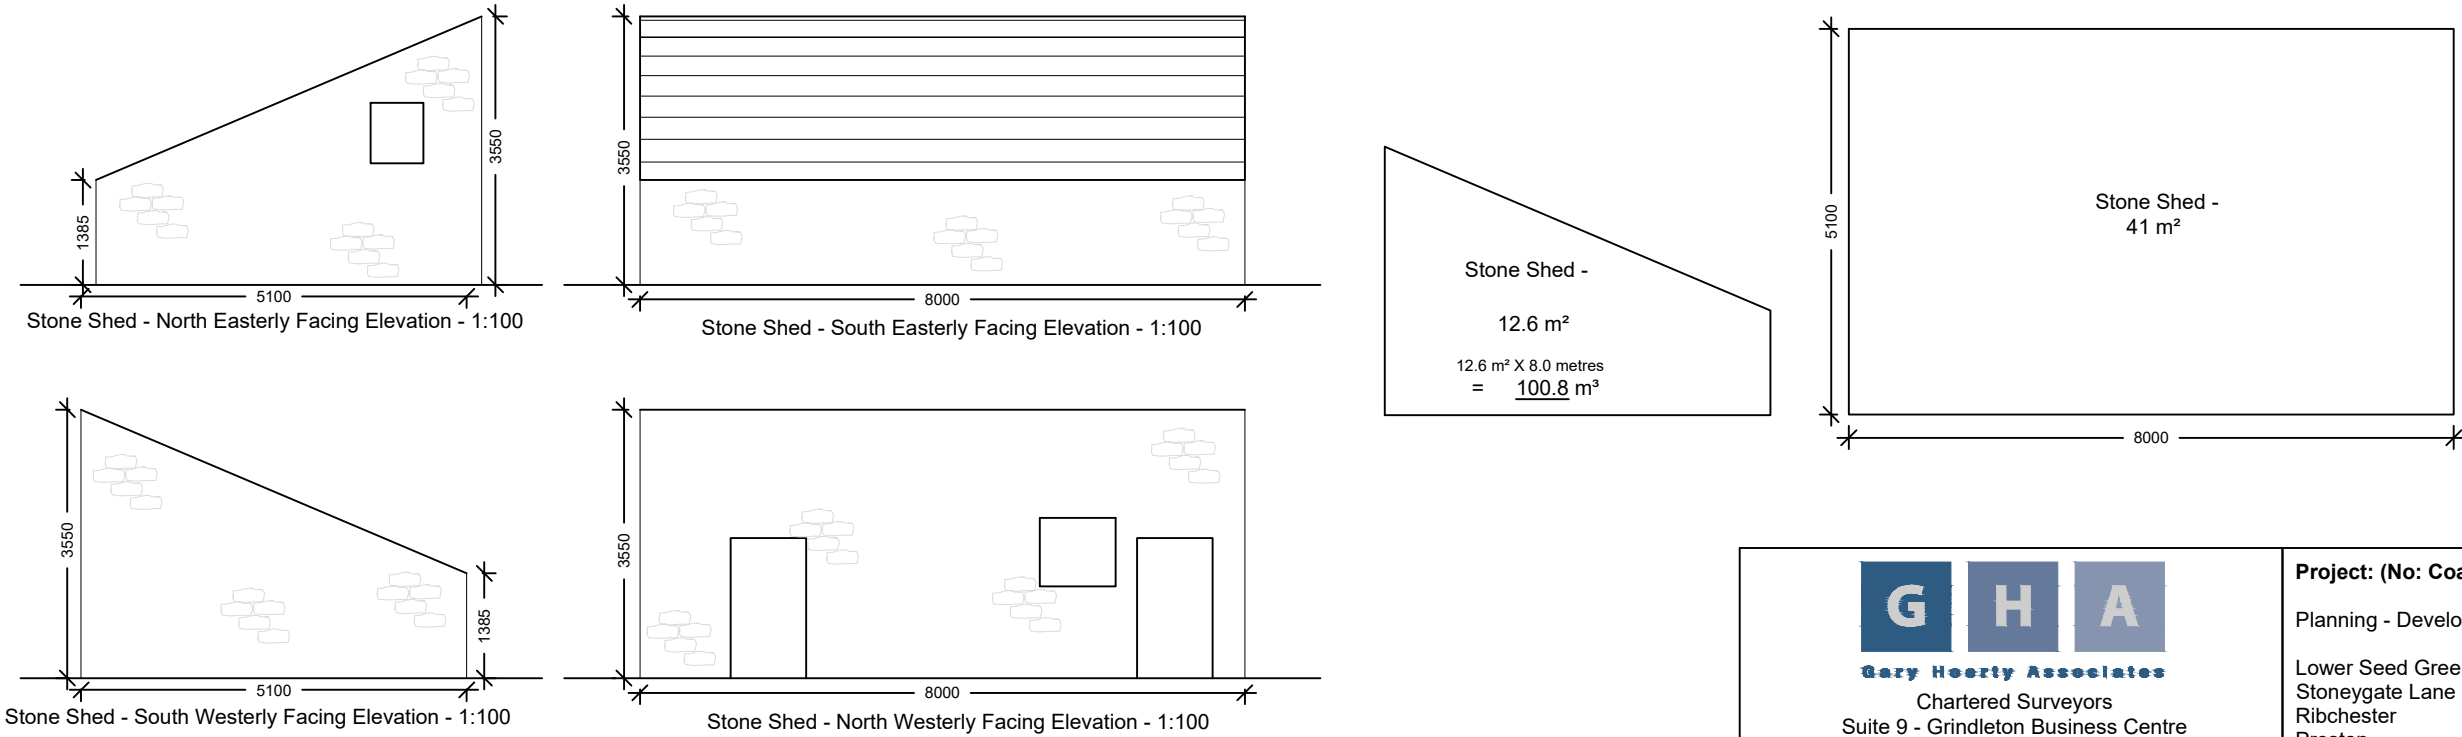

 Gary Hearty Associates Chartered Surveyors Suite 9 - Grindleton Business Centre The Spinney Grindleton Clitheroe Lancashire BB7 4DH T: 01200 449700 Email: Paul@ghaonline.co.uk	Project: (No: Coa.959.2809.PF)	
	Planning - Development at Lower Seed Green Farm Stonegate Lane Ribchester Preston PR3 2ZS	
	Title: Existing Dwelling, Existing Site Plan, Location Plan.	
	Drawing No: Coa/959/2809/02	Drawn: PF
Notes: All work is to be carried out to the latest current British standards Codes of Practice and recognised working practices. All work and materials should comply with Health and Safety legislation. All dimensions are in millimetres where explicitly shown otherwise. The contractor should check and certify all dimensions as work proceeds and notify the architect of any discrepancies. Do not scale off the drawings, if in doubt ask.	Client: Mr P. Coates	
	Date: 15.01.2020	Scale: 1:100 @ A1
	Amendments:	