

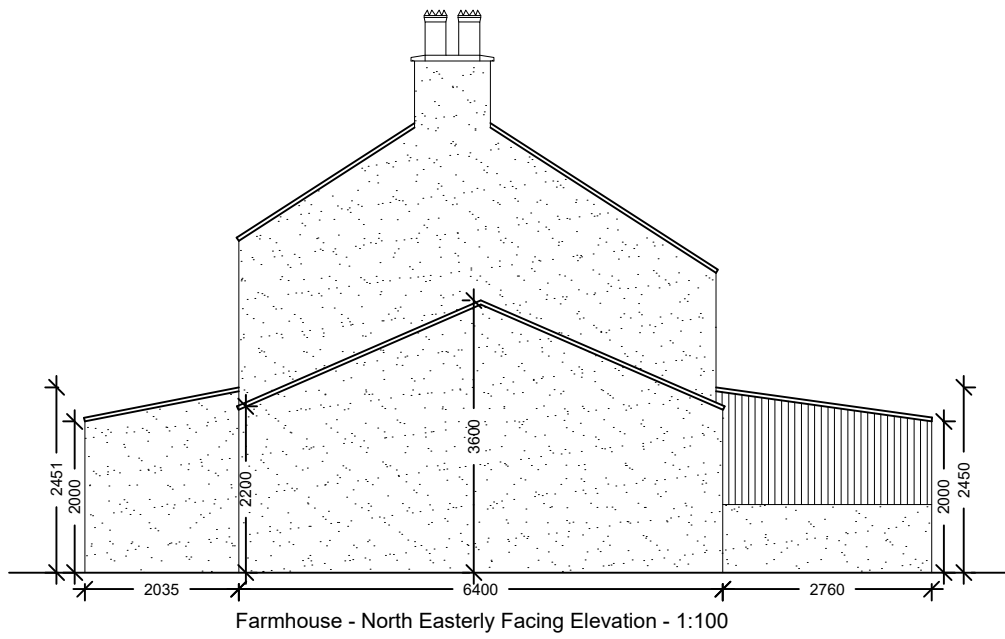
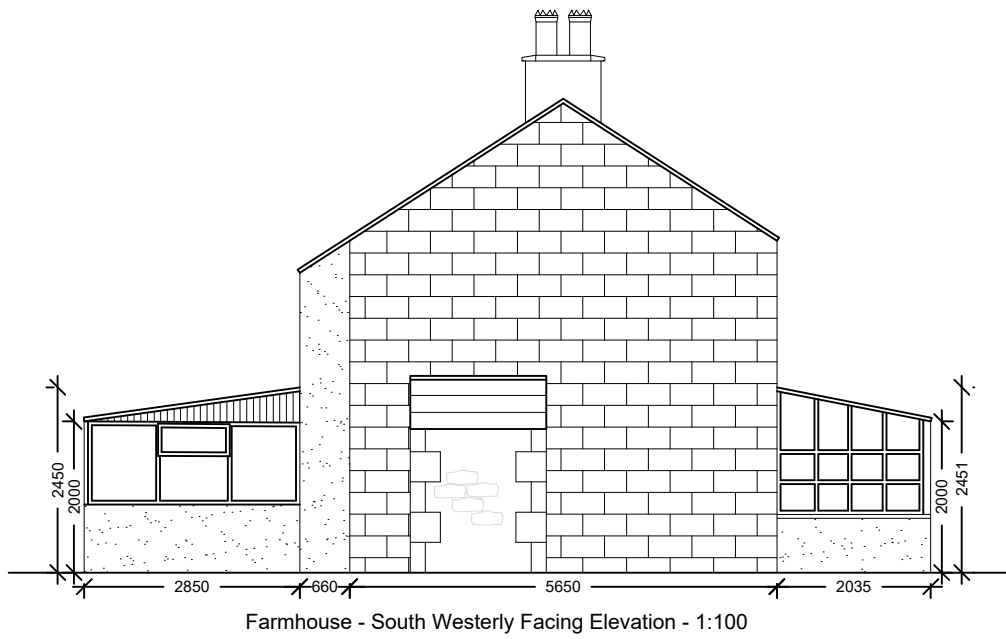
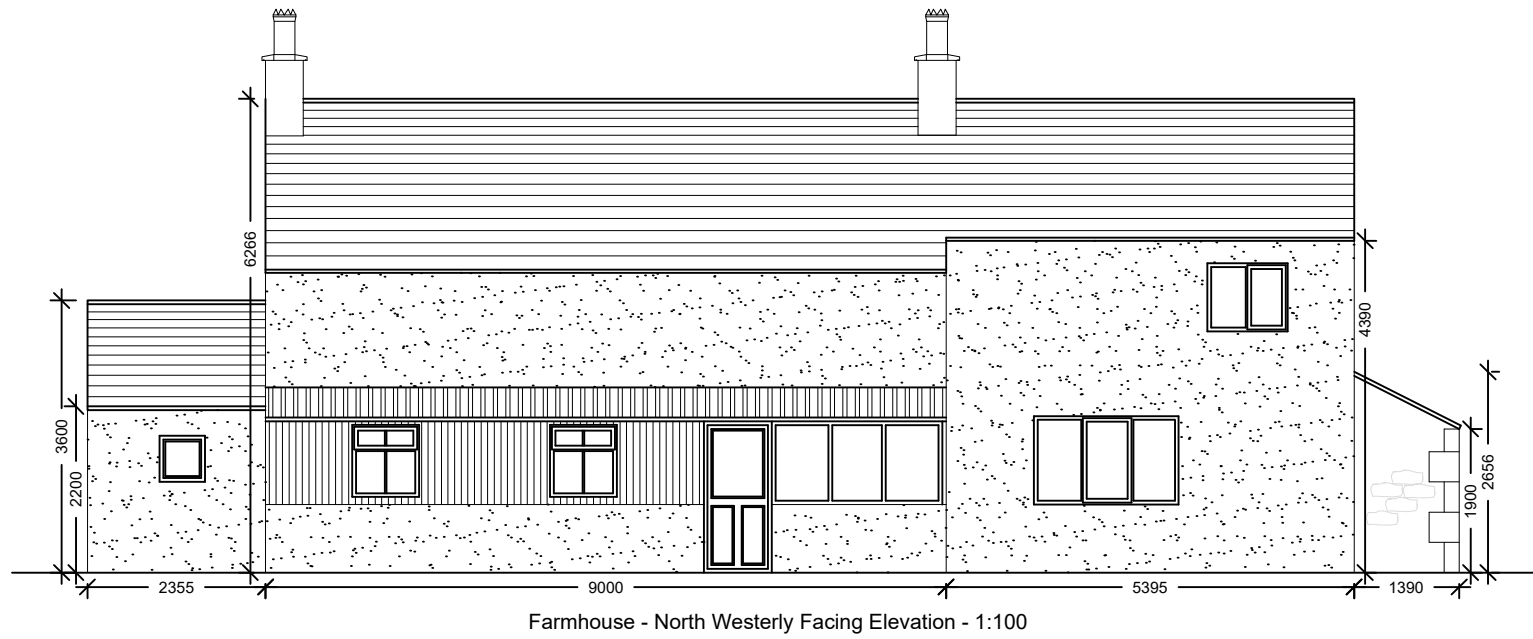
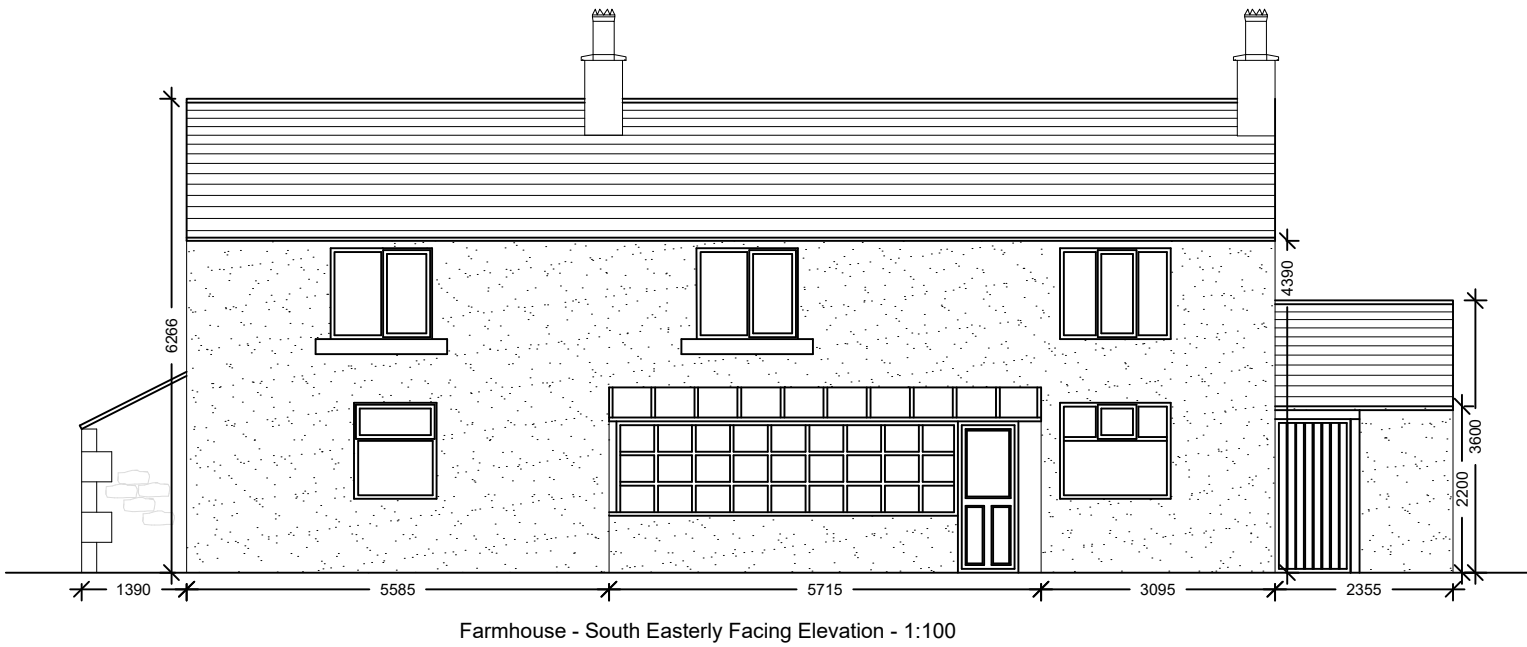
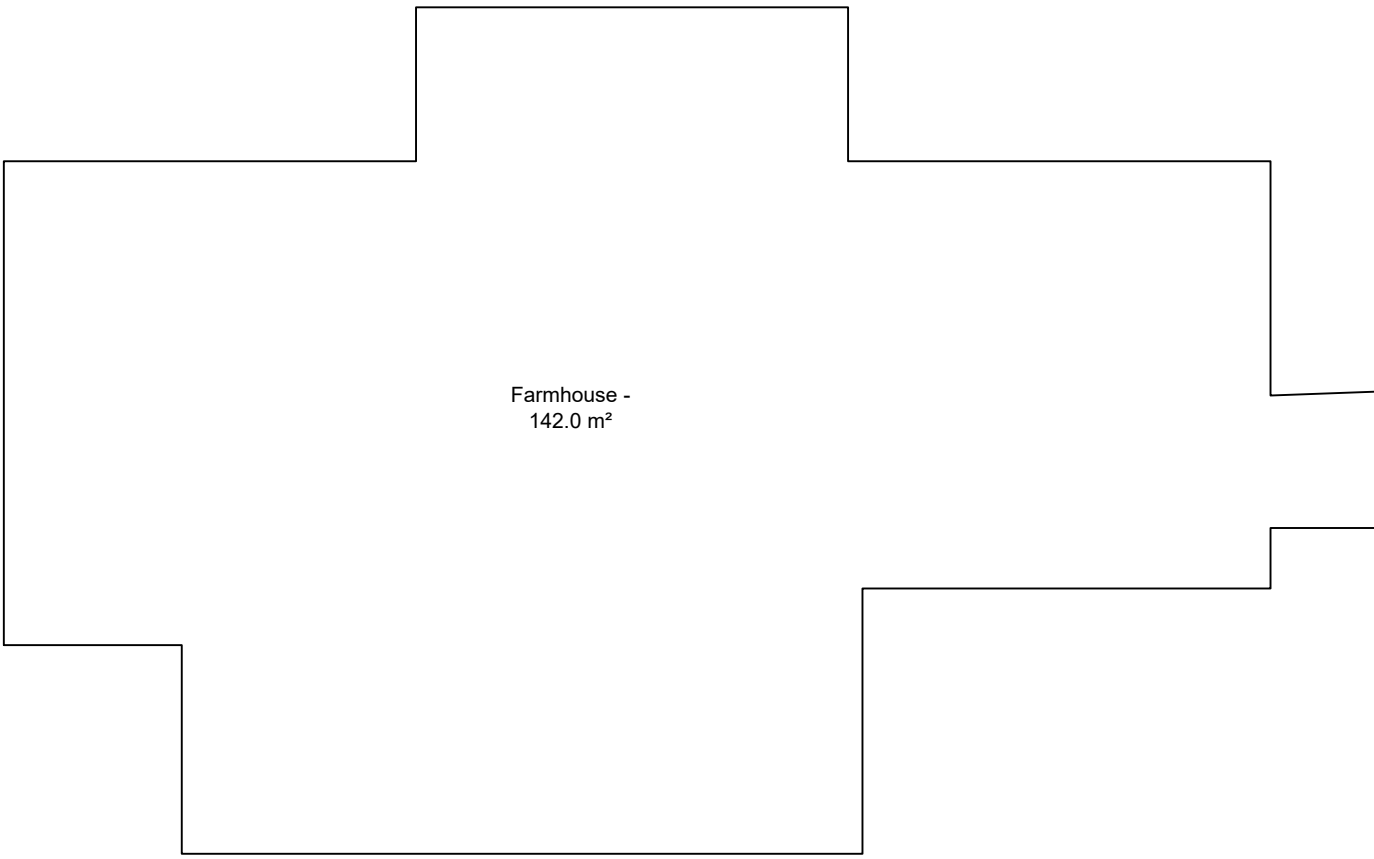
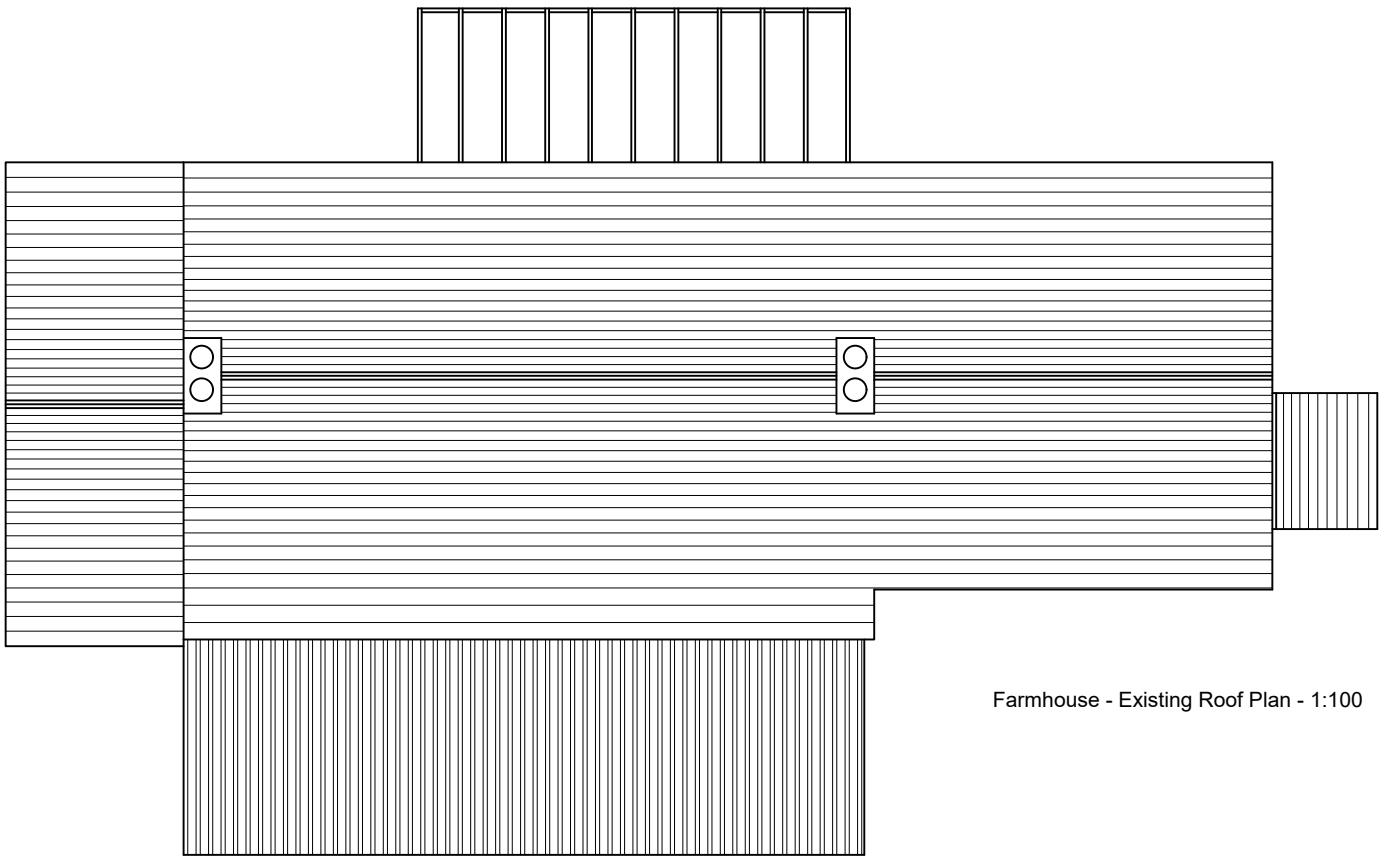
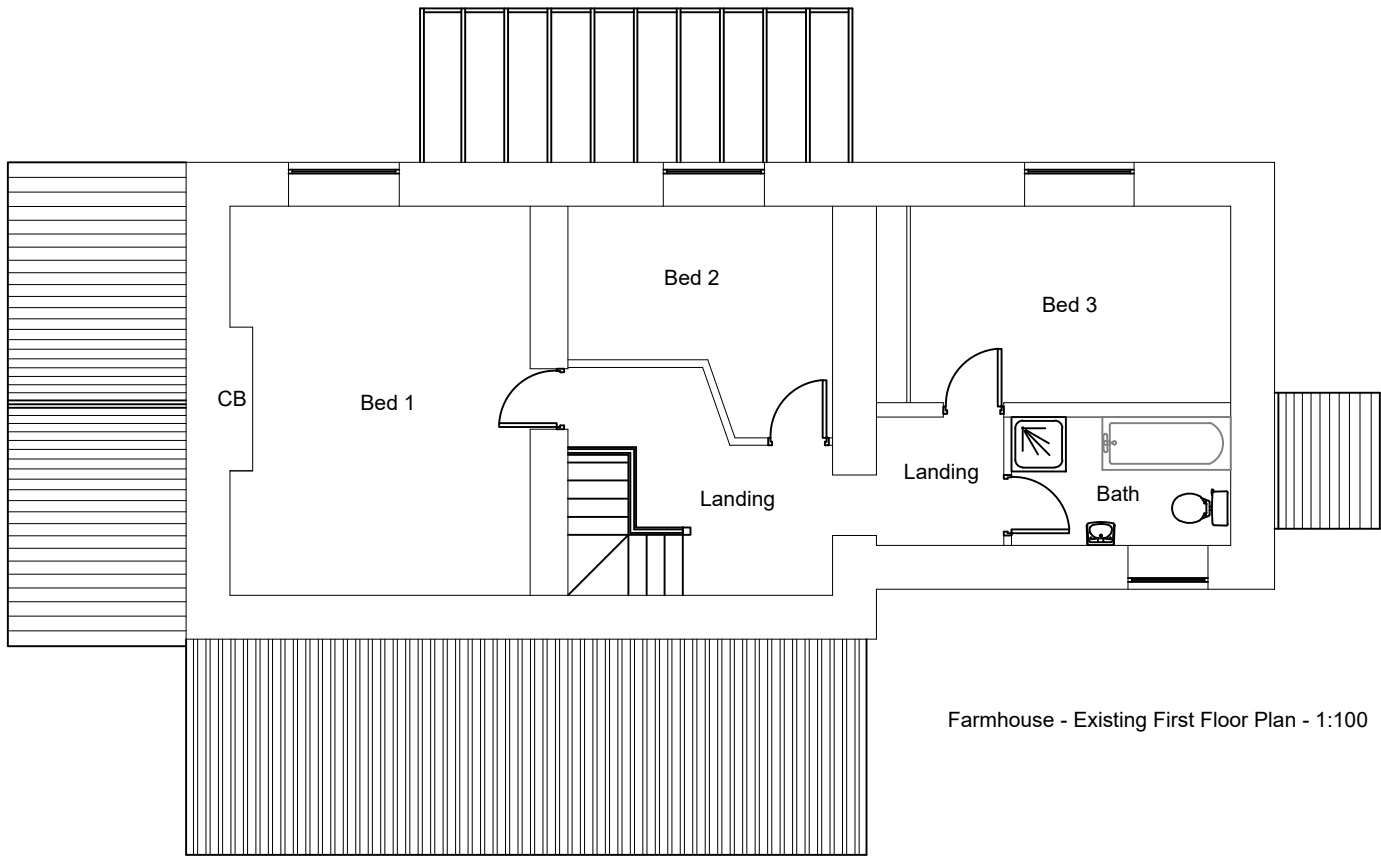
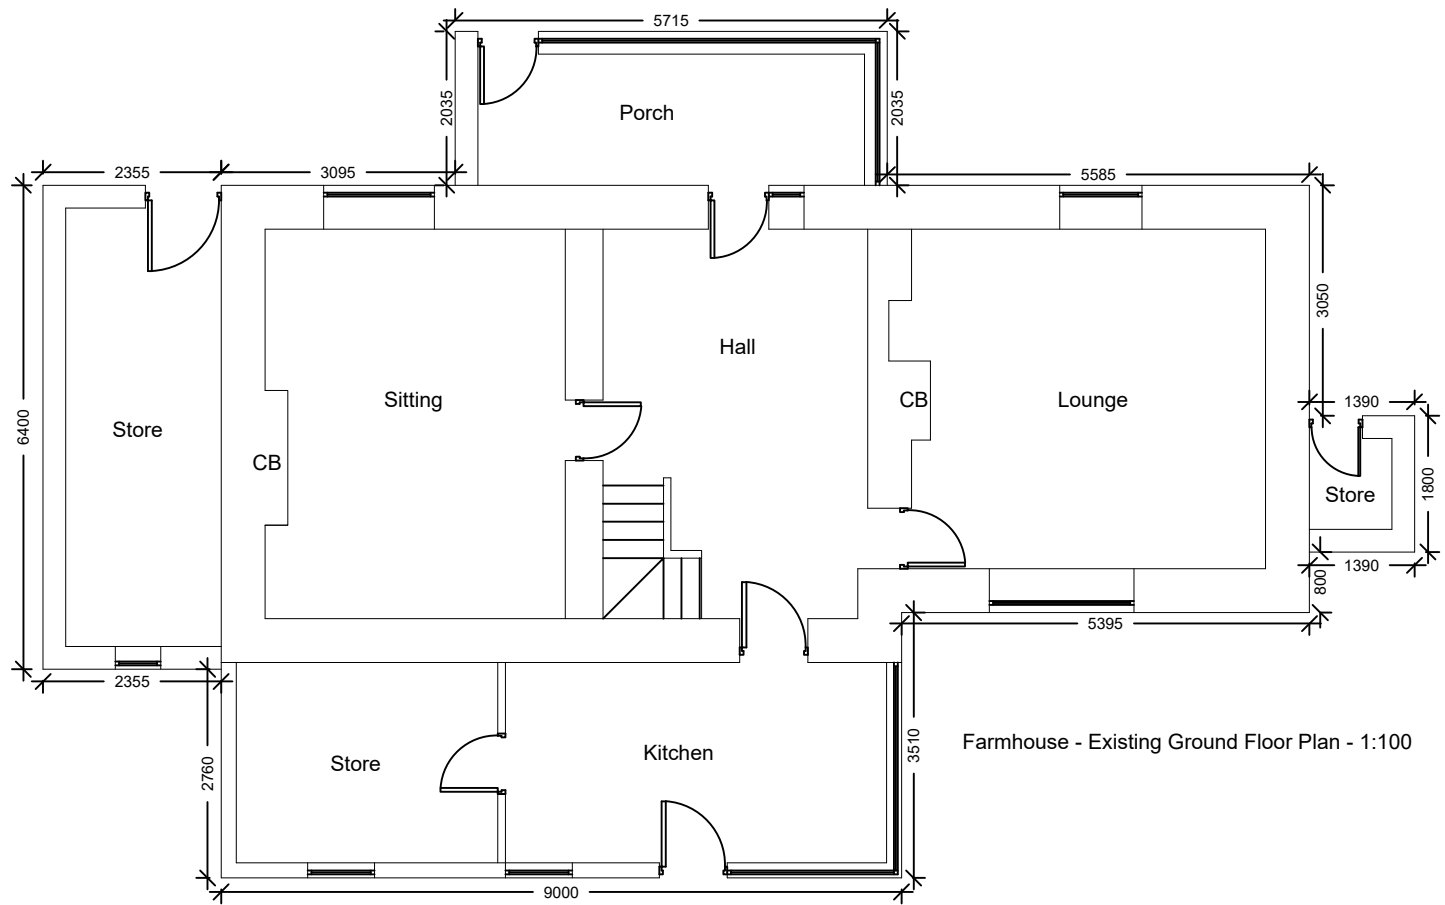


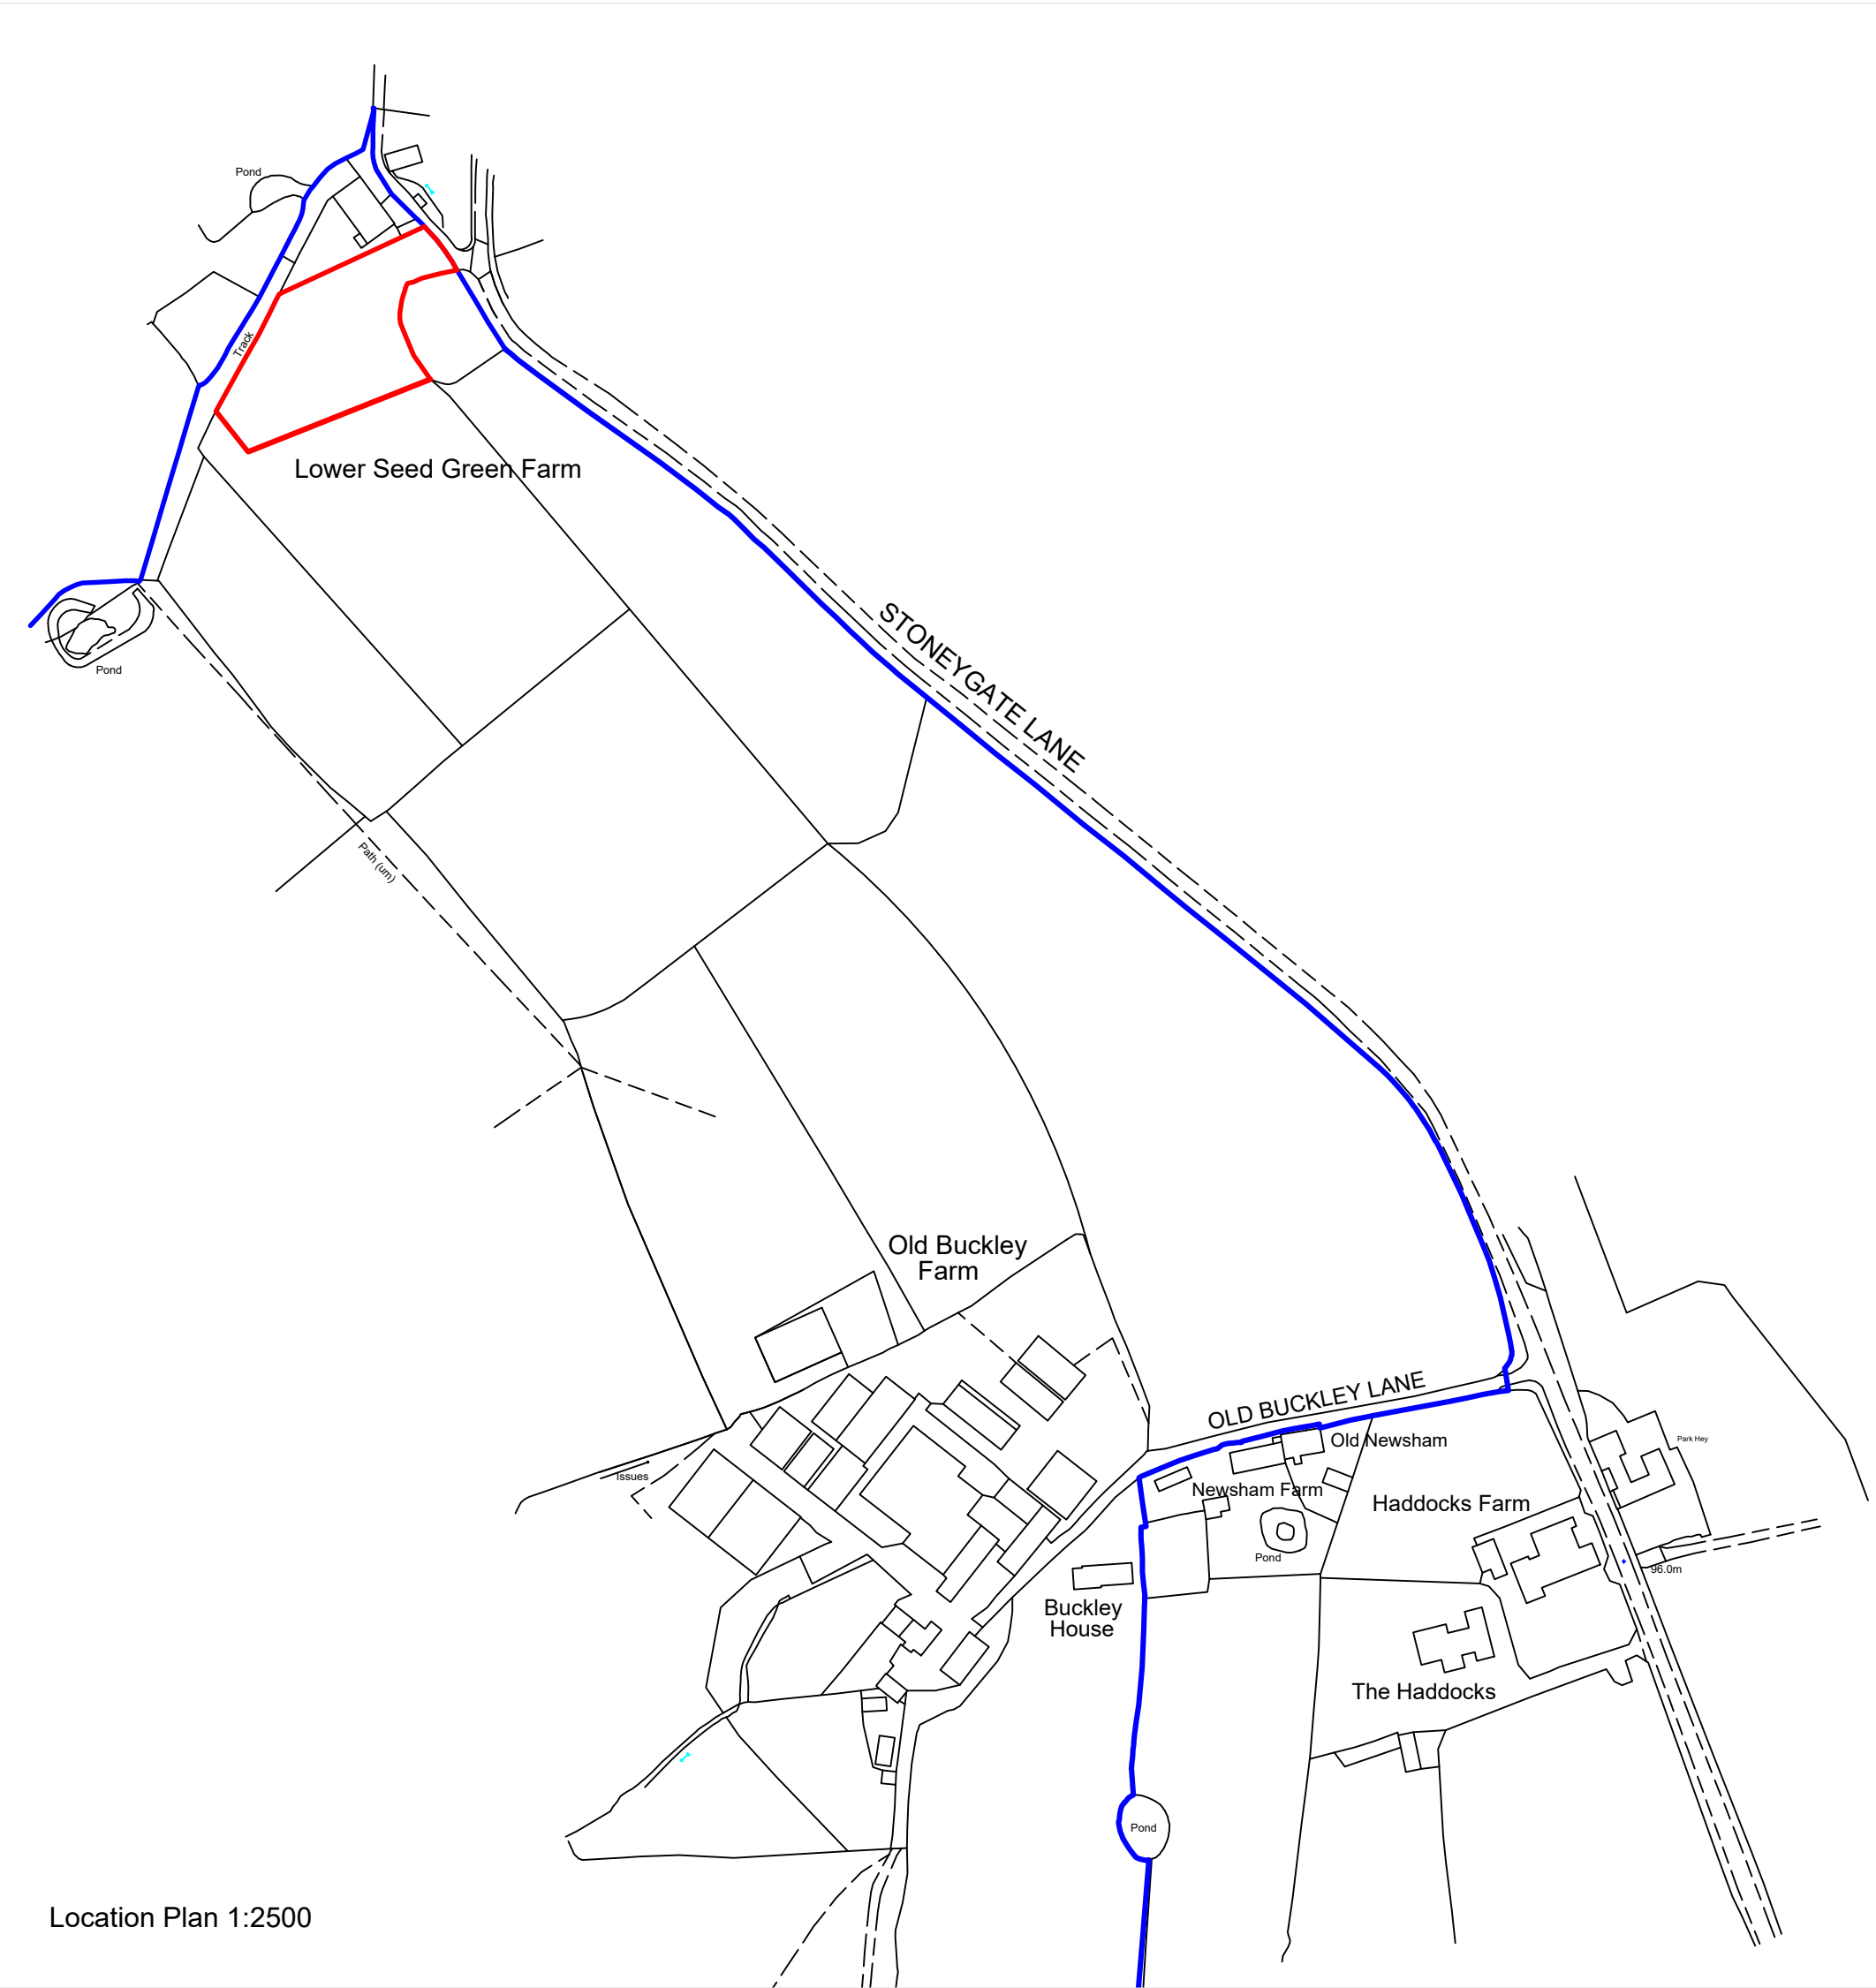

5 m² X 5.7 metres = 29 m²	
19 m² X 2.4 metres = 46 m²	
6 m² X 9.0 metres = 54 m²	
33 m² X 9.0 metres = 297 m²	
3 m² X 1.8 metres = 5 m²	
30 m² X 5.4 metres = 162 m²	
	= 593 m³

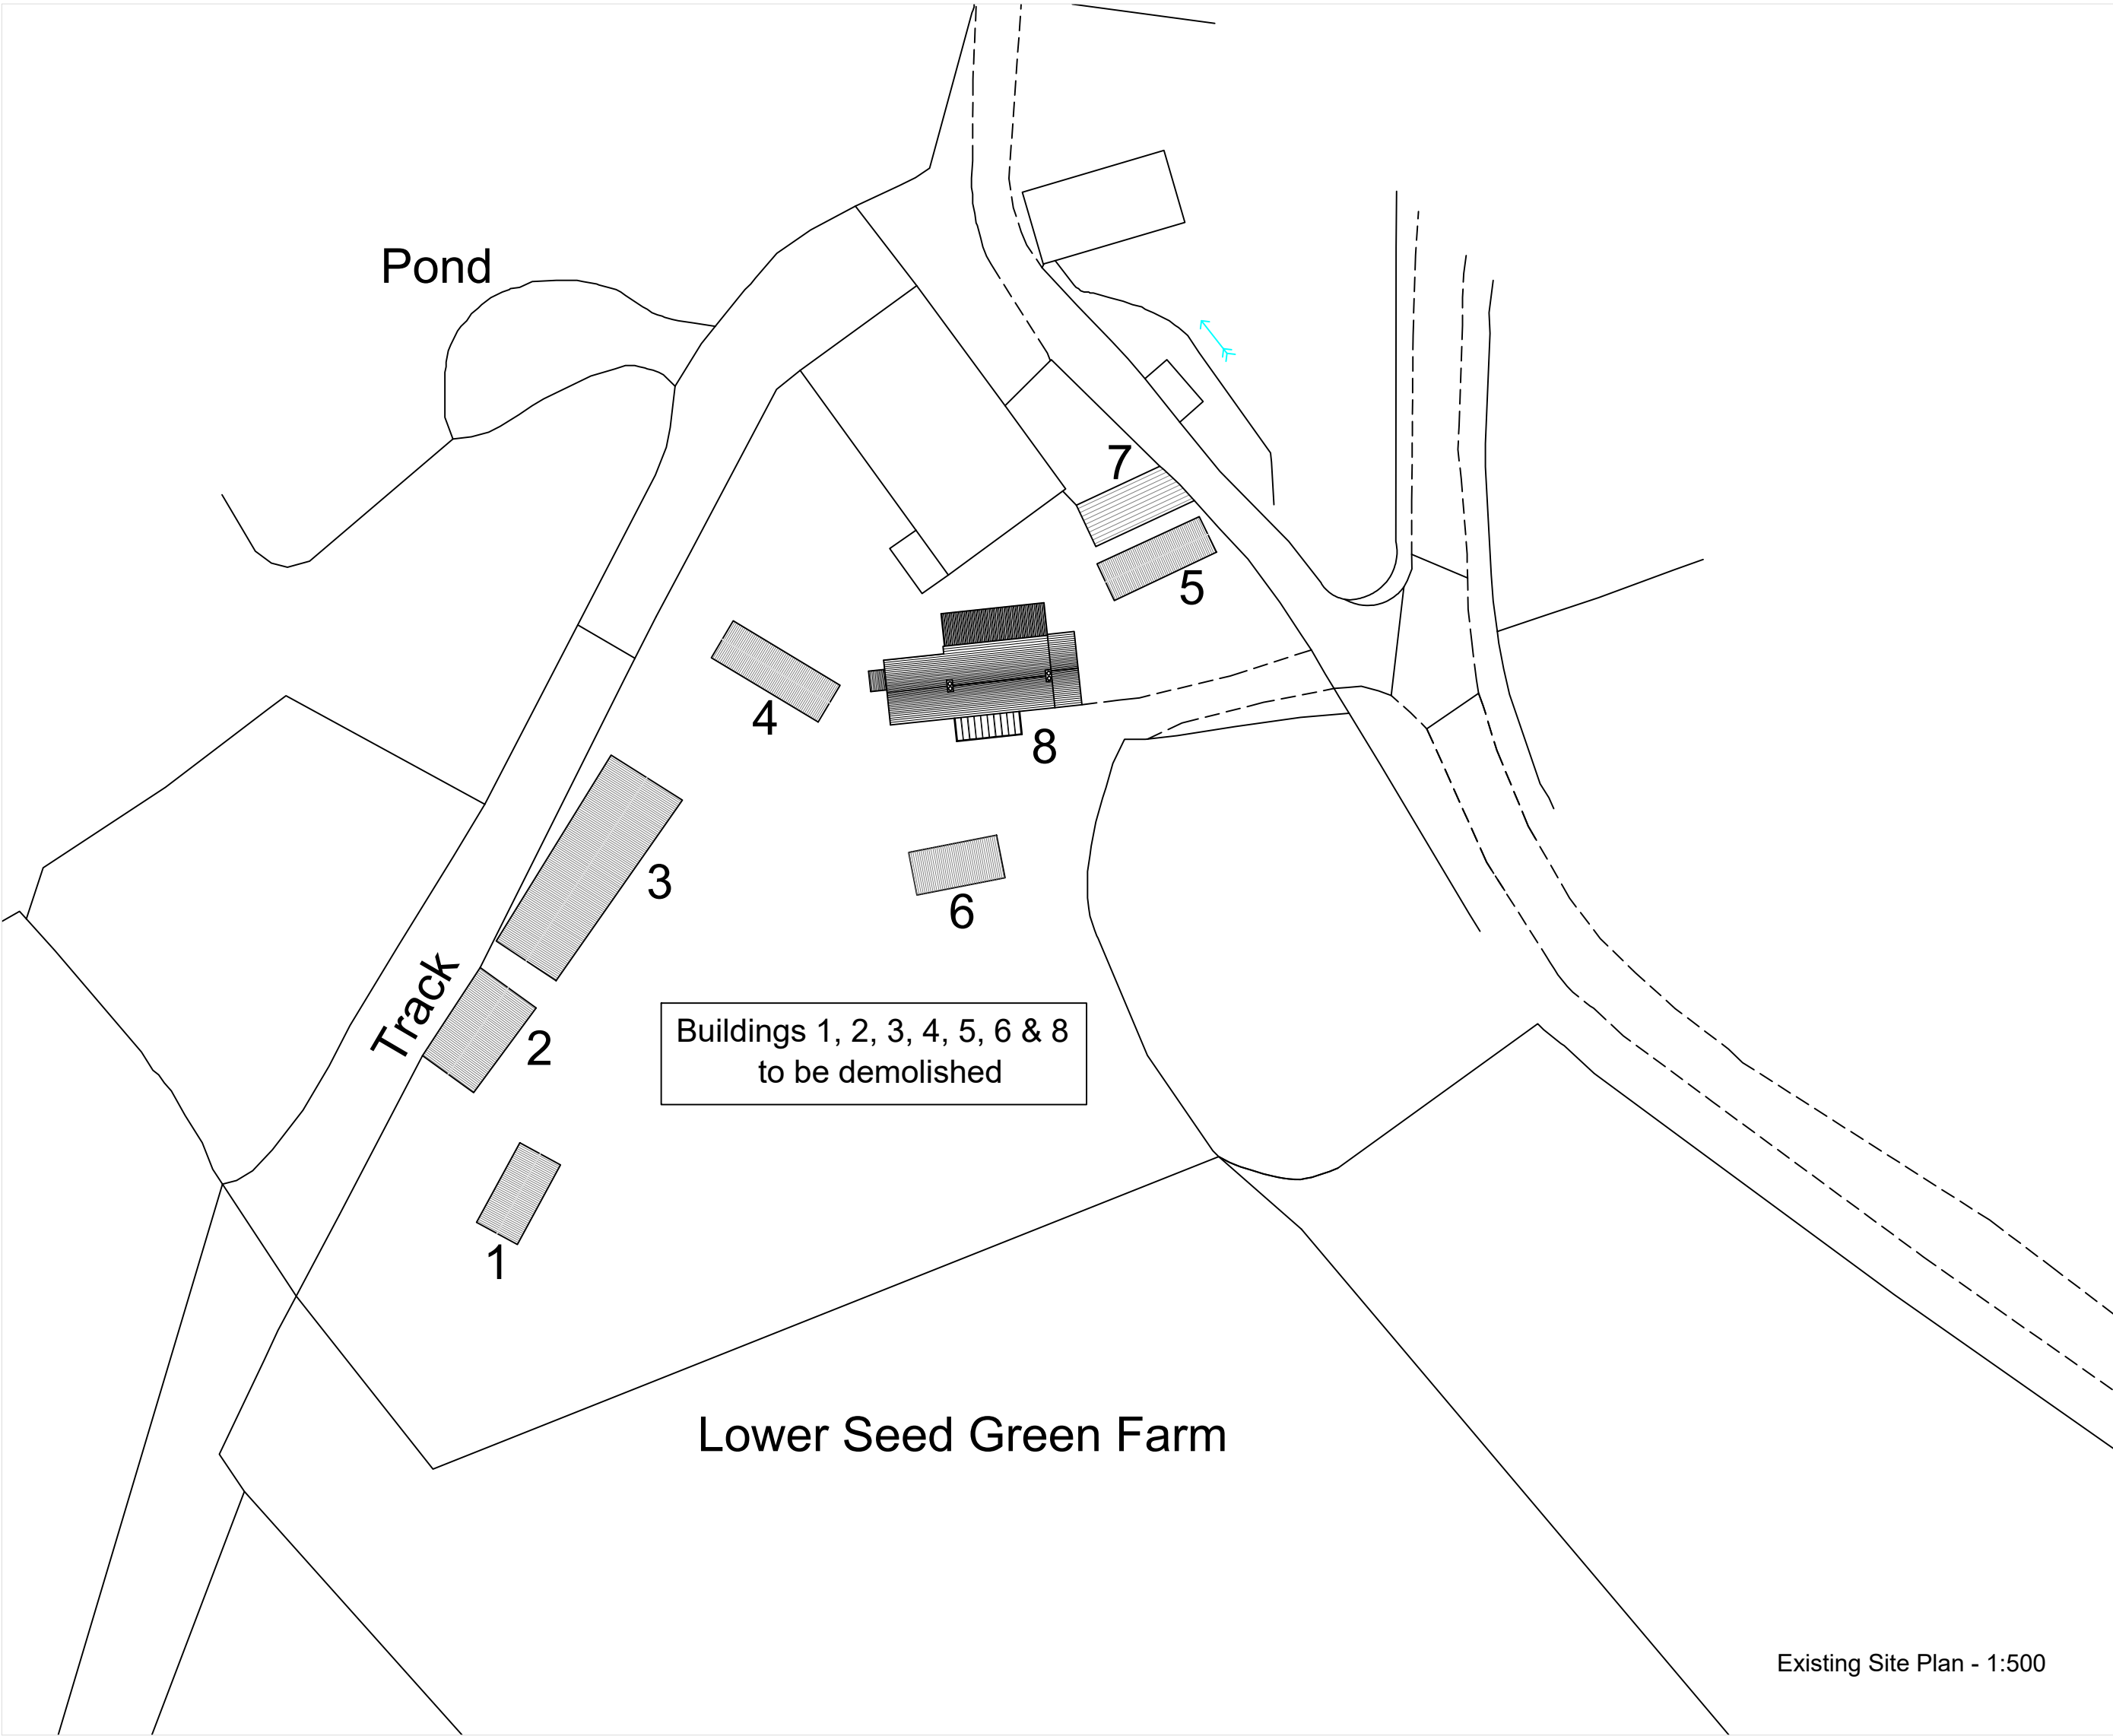

Existing Buildings to be demolished Dimension Totals :		
Building	Volume	Area
Shed (1)	71 m³	29 m²
Shed (2)	154 m³	43 m²
Shed (3)	393 m³	141 m²
Shed (4)	165 m³	55 m²
Shed (5)	146 m³	45 m²
Nissen Hut (6)	126 m³	48 m²
Farmhouse (8)	593 m³	142.0 m²
	1648 m³	503.0 m²

Notes:
All work is to be carried out to the latest current British standards Codes of Practice and recognised working practices.
All work and materials should comply with Health and Safety legislation.
All dimensions are in millimetres where explicitly shown otherwise.
The contractor should check and certify all dimensions as work proceeds and notify the architect of any discrepancies.
Do not scale off the drawings, if in doubt ask.

G

H

A

Gary Hearty Associates

Chartered Surveyors
Suite 9 - Grindleton Business Centre
The Spinney
Grindleton
Clitheroe
Lancashire B57 4DH
T: 01200 449700
Email: Paul@ghaonline.co.uk

Project: (No: Coa.959.2809.PF)
Planning - Development at
Lower Seed Green Farm
Stonegate Lane
Ribchester
Preston
PR3 2ZS

Title: Existing Dwelling, Existing Site Plan, Location Plan.

Drawing No: Coa/959/2809/01

Client: Mr P. Coates

Date: 15.01.2020

Scale: 1:100, 1:500 & 1:2500 @ A1

Amendments:

Drawn: PF