

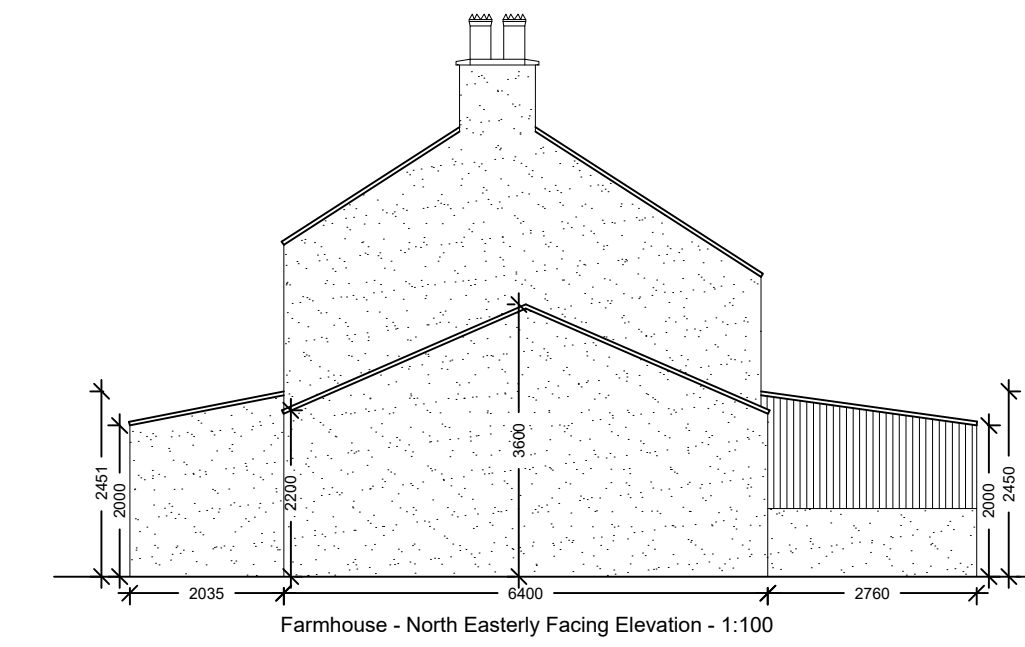
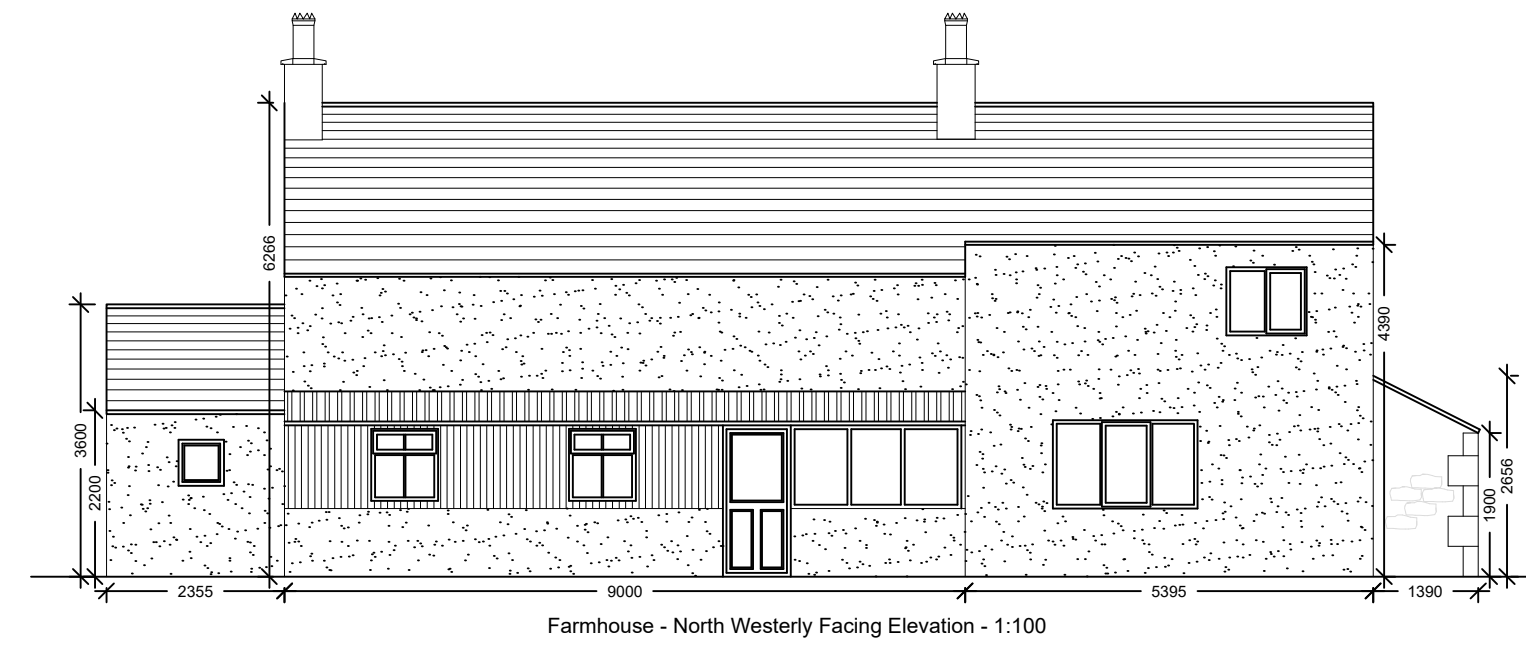
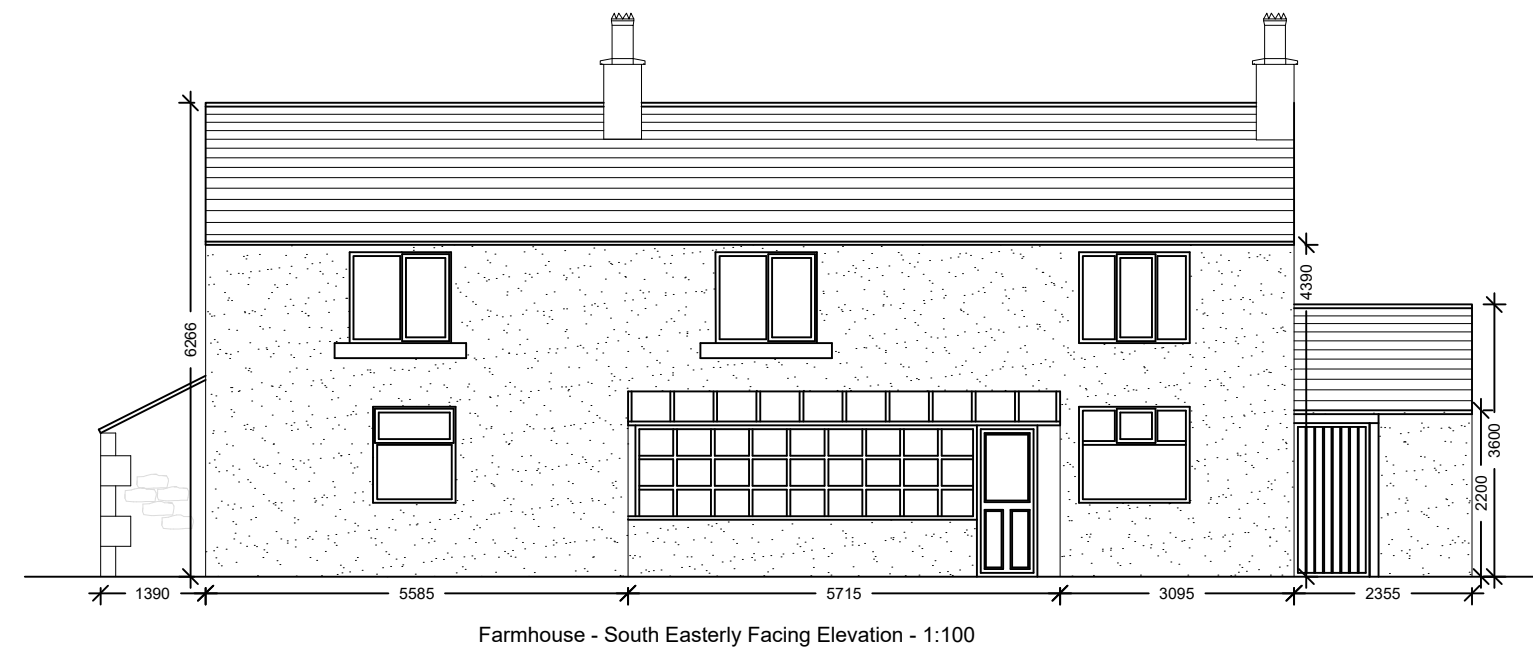
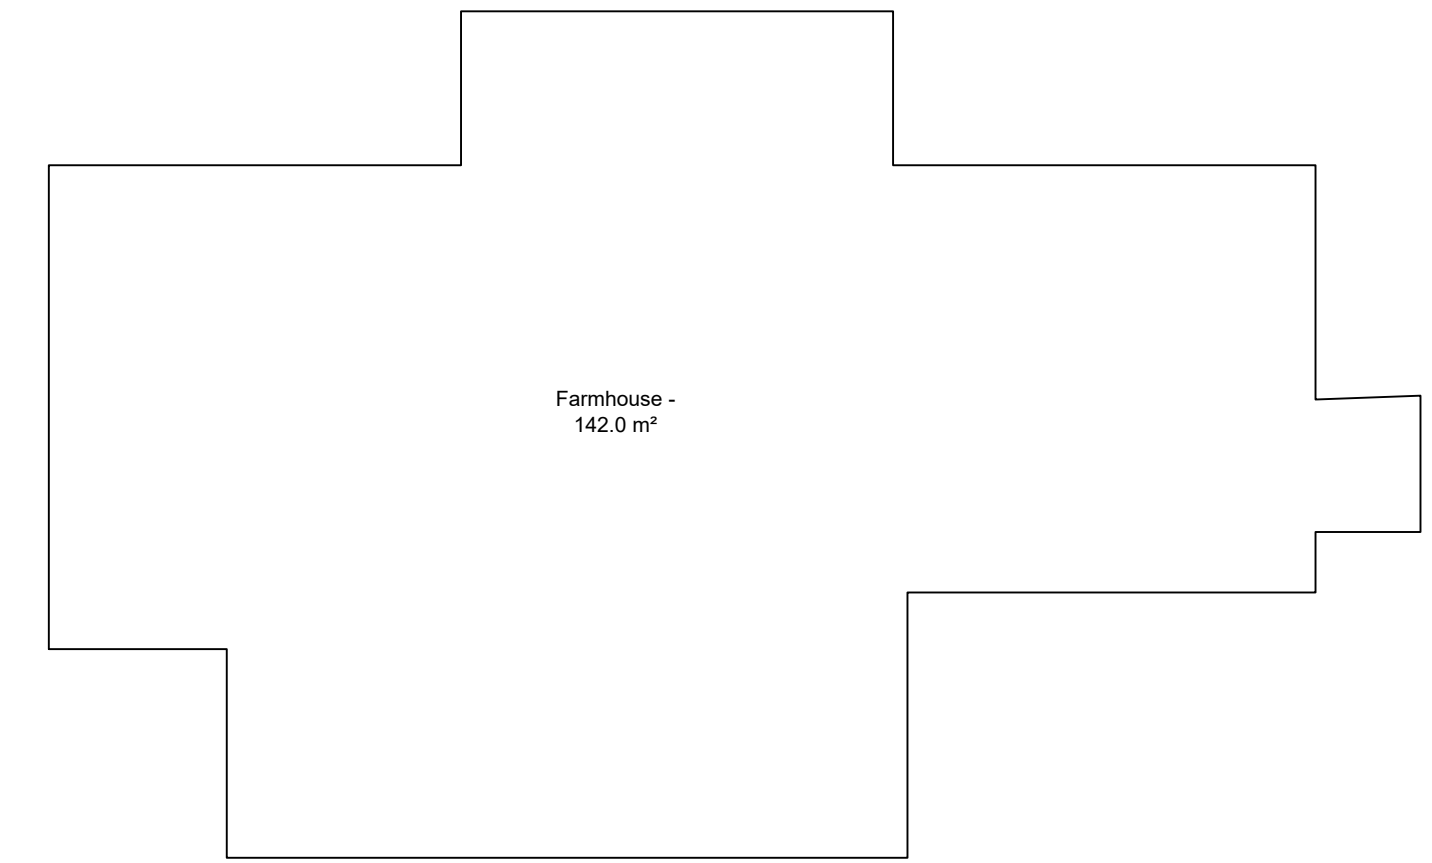
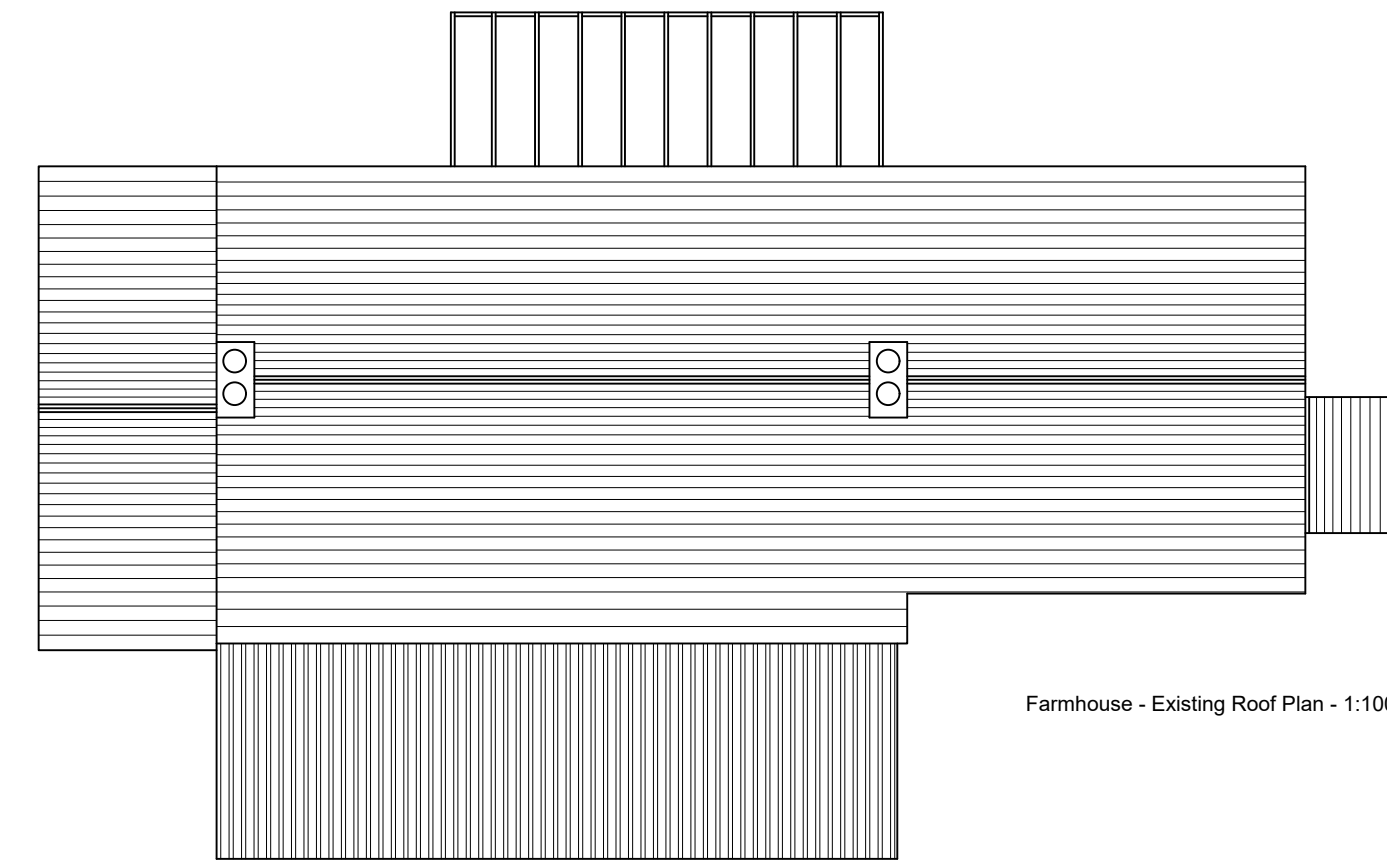
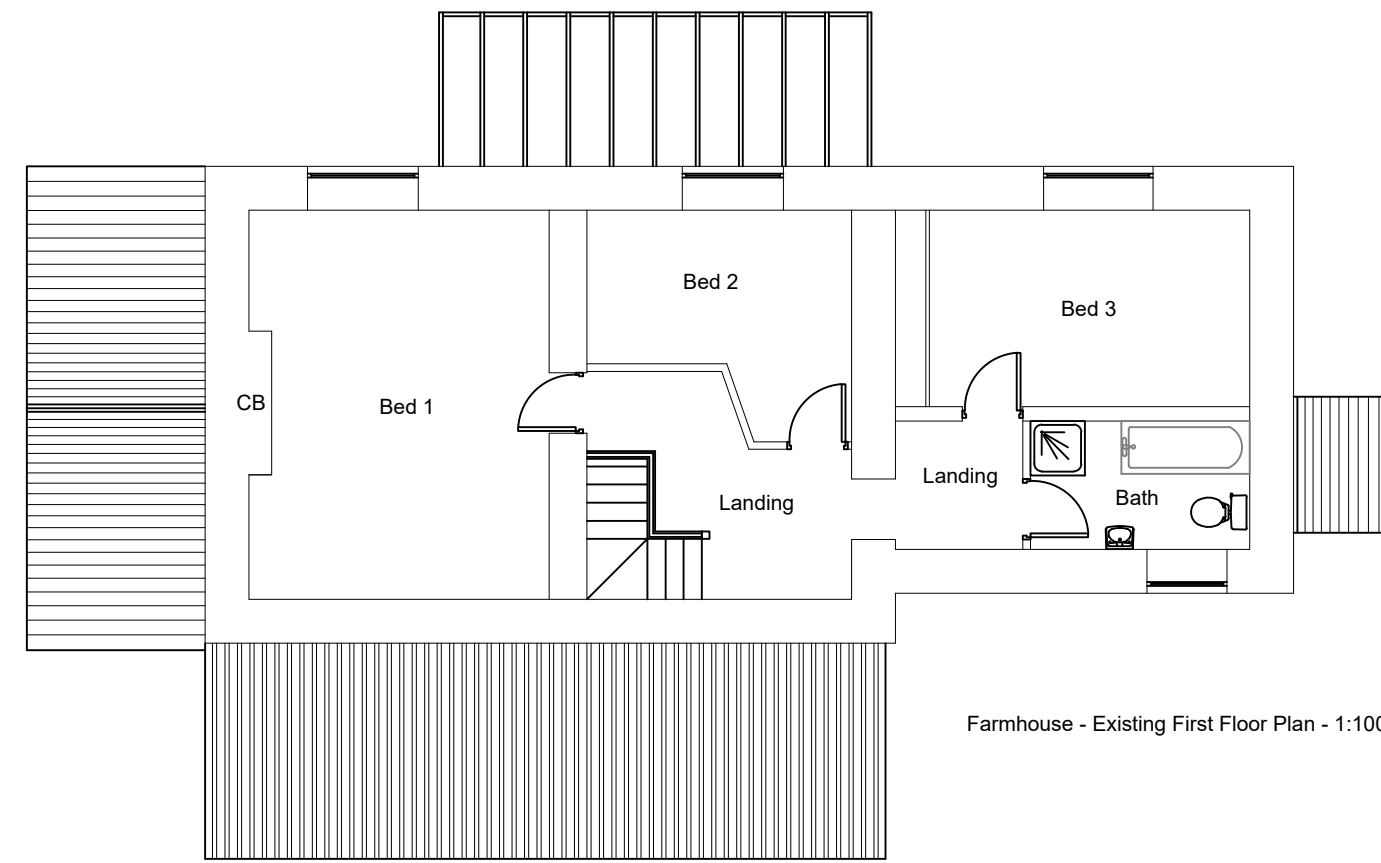
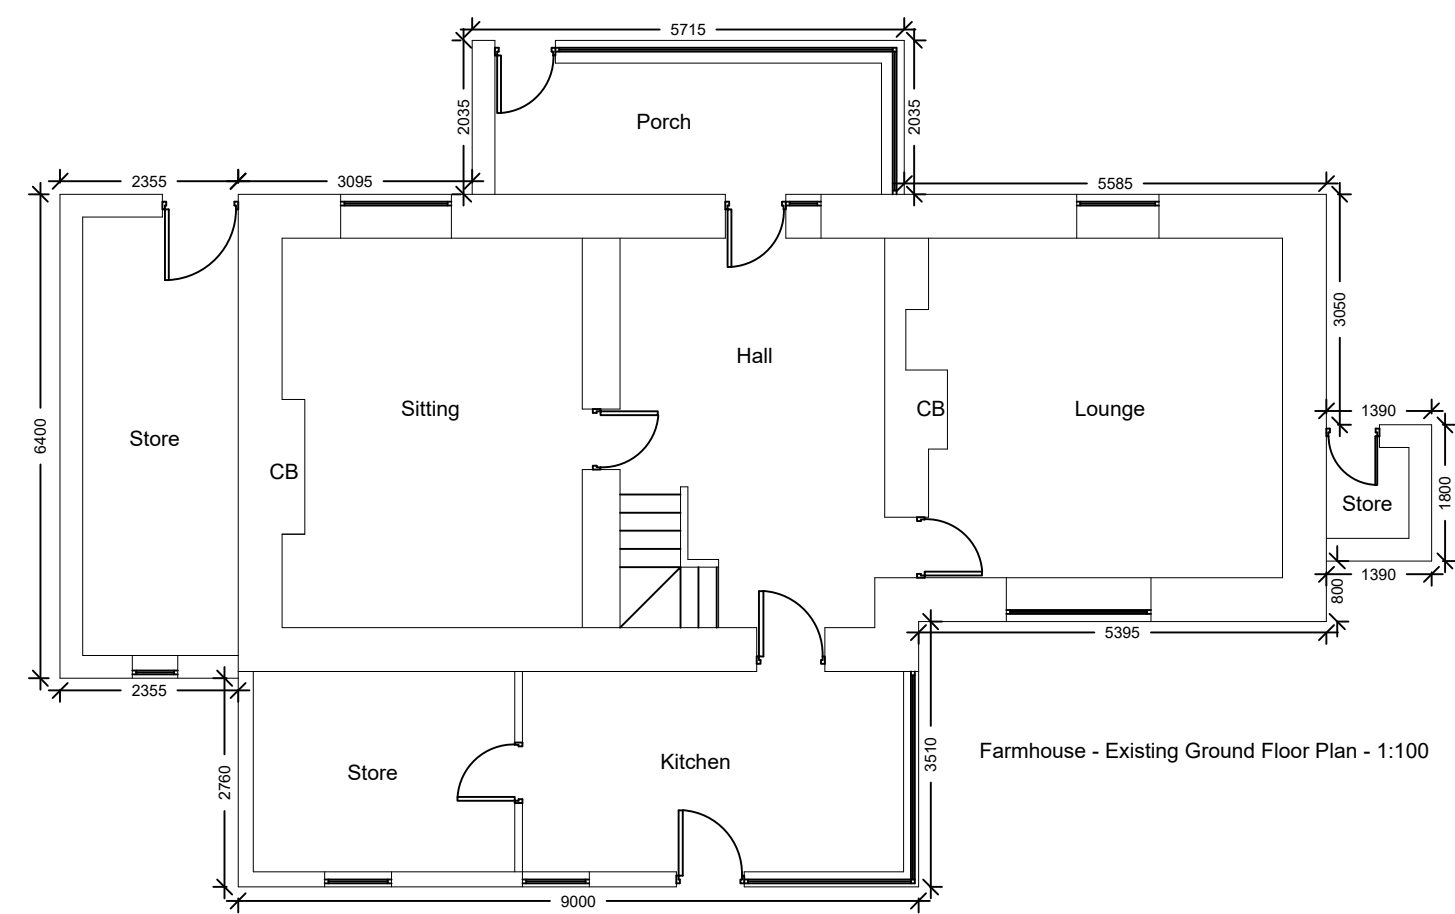


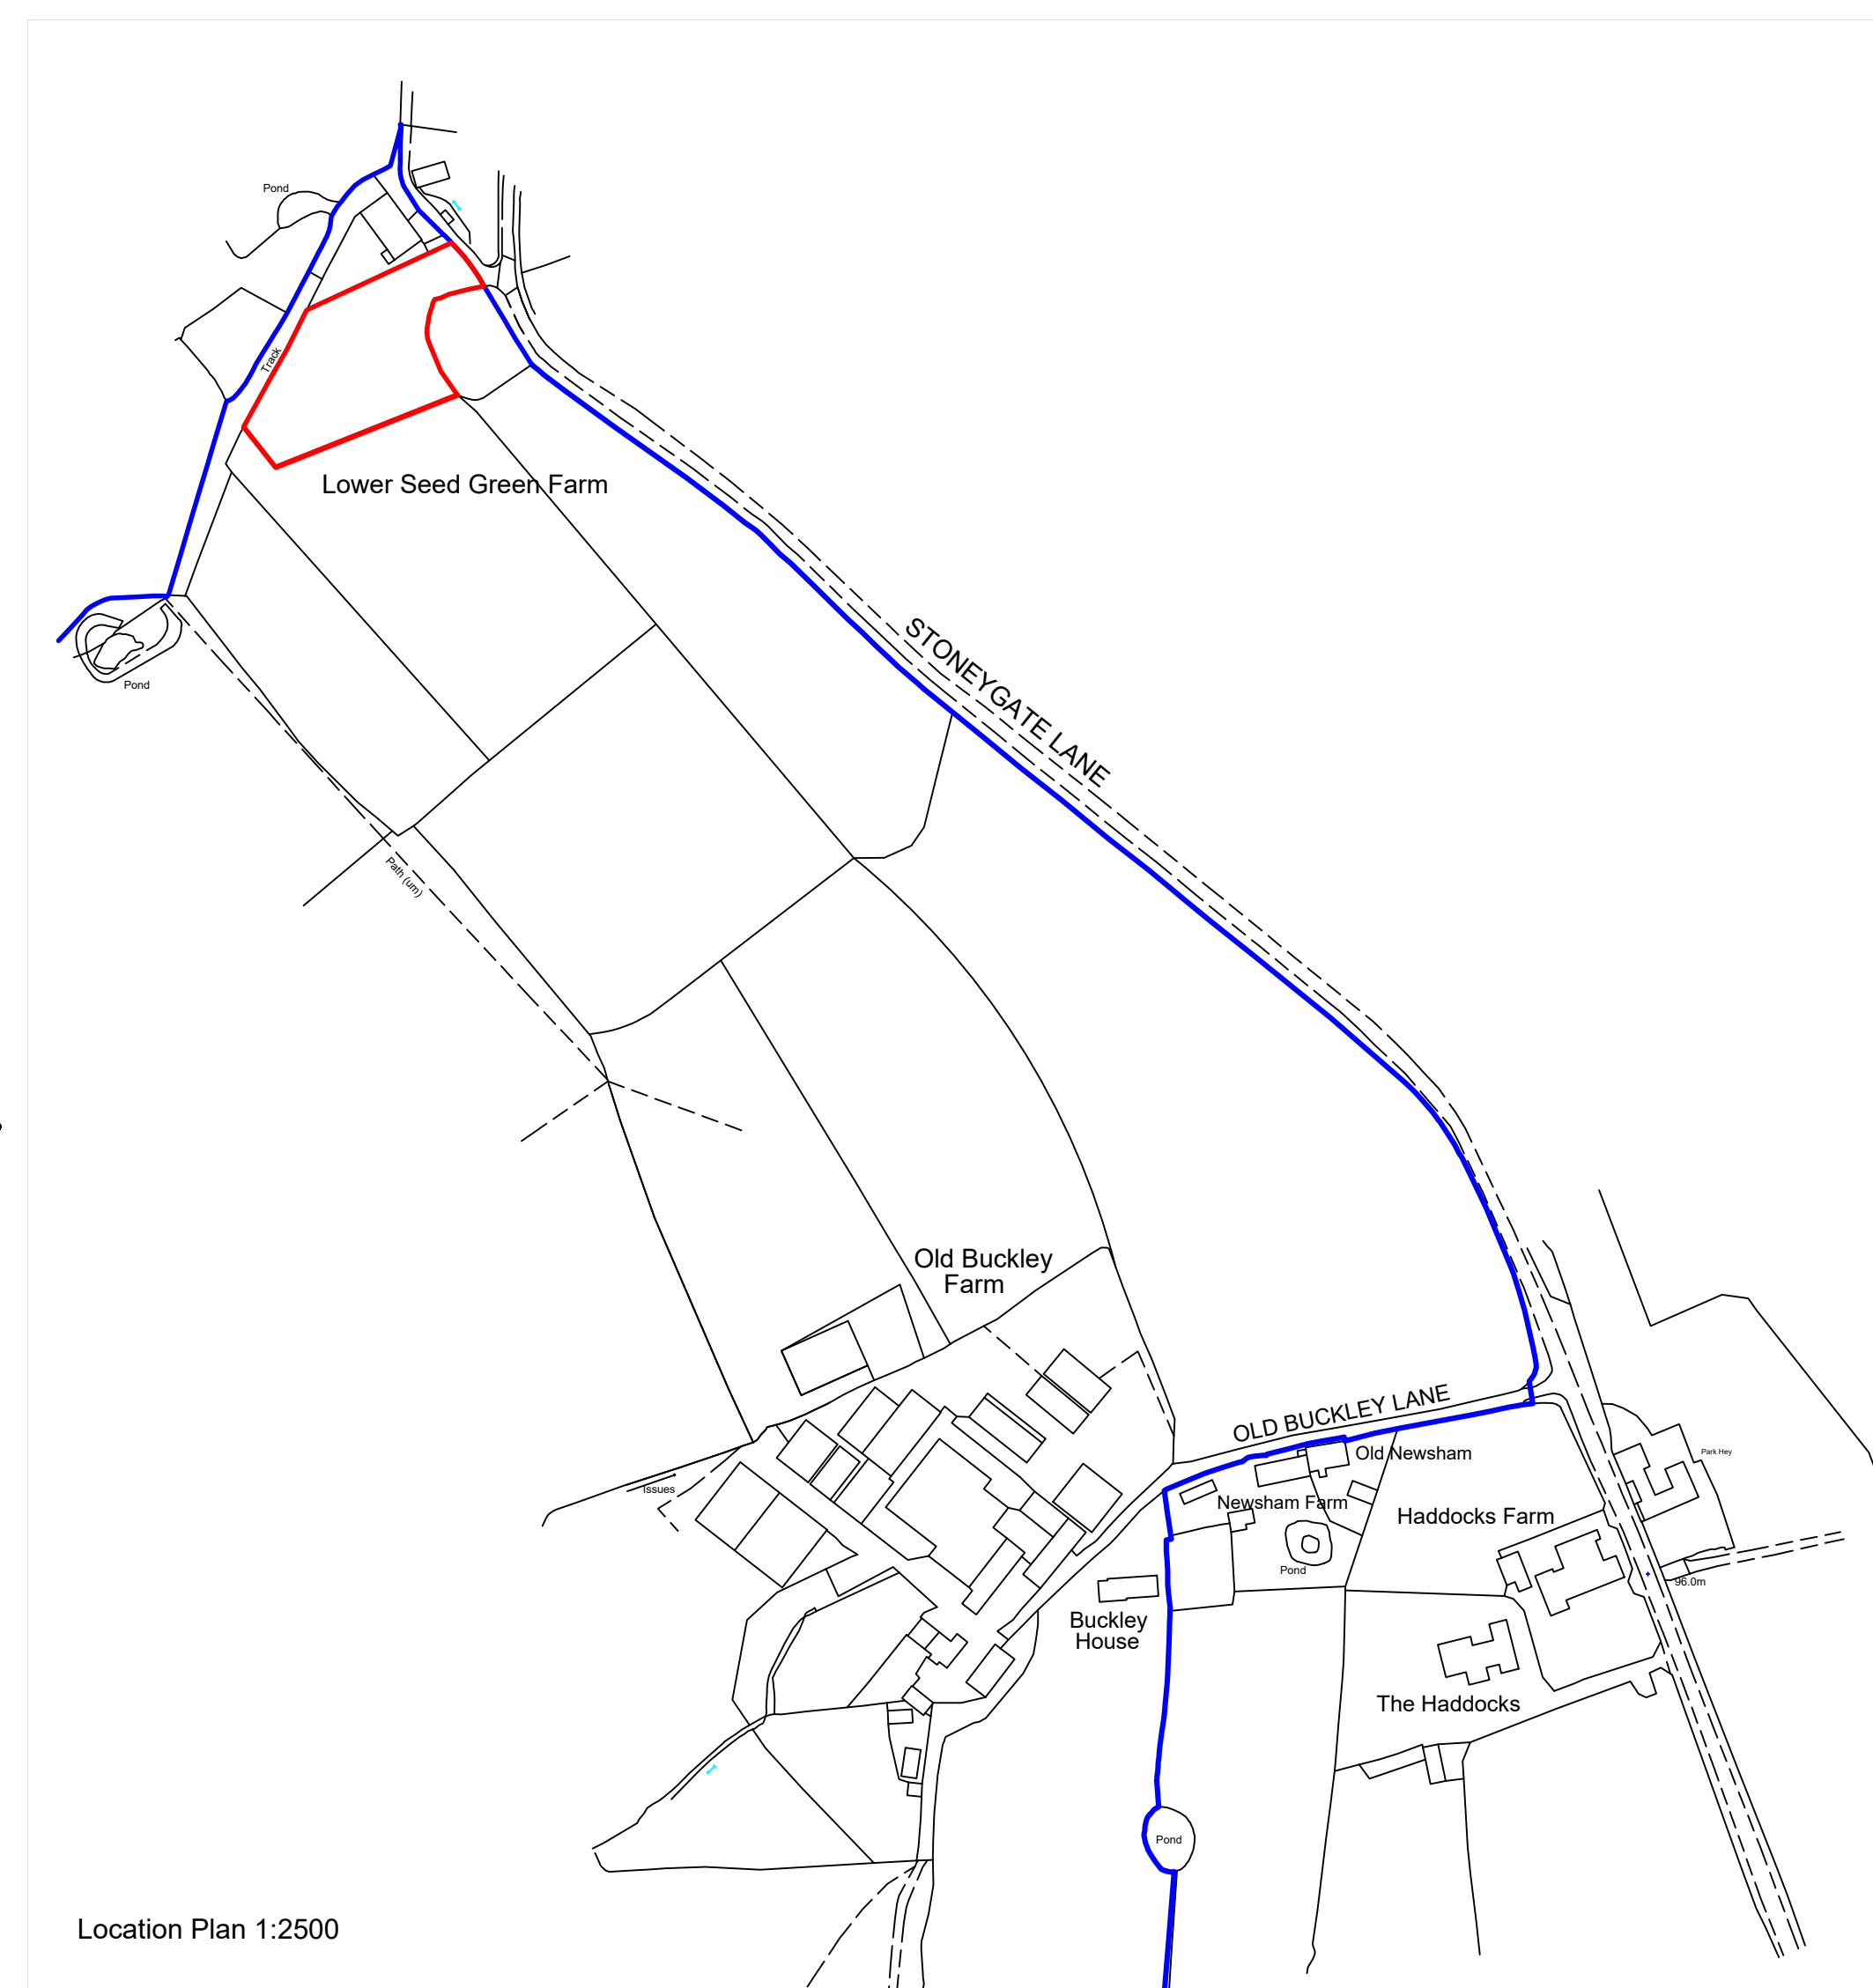

$$\begin{aligned} 5 \text{ m}^3 \times 5.7 \text{ metres} &= \underline{29 \text{ m}^3} \\ 19 \text{ m}^3 \times 2.4 \text{ metres} &= \underline{46 \text{ m}^3} \\ 6 \text{ m}^3 \times 9.0 \text{ metres} &= \underline{54 \text{ m}^3} \\ 33 \text{ m}^3 \times 9.0 \text{ metres} &= \underline{297 \text{ m}^3} \\ 3 \text{ m}^3 \times 1.8 \text{ metres} &= \underline{5 \text{ m}^3} \\ 30 \text{ m}^3 \times 5.4 \text{ metres} &= \underline{162 \text{ m}^3} \end{aligned}$$

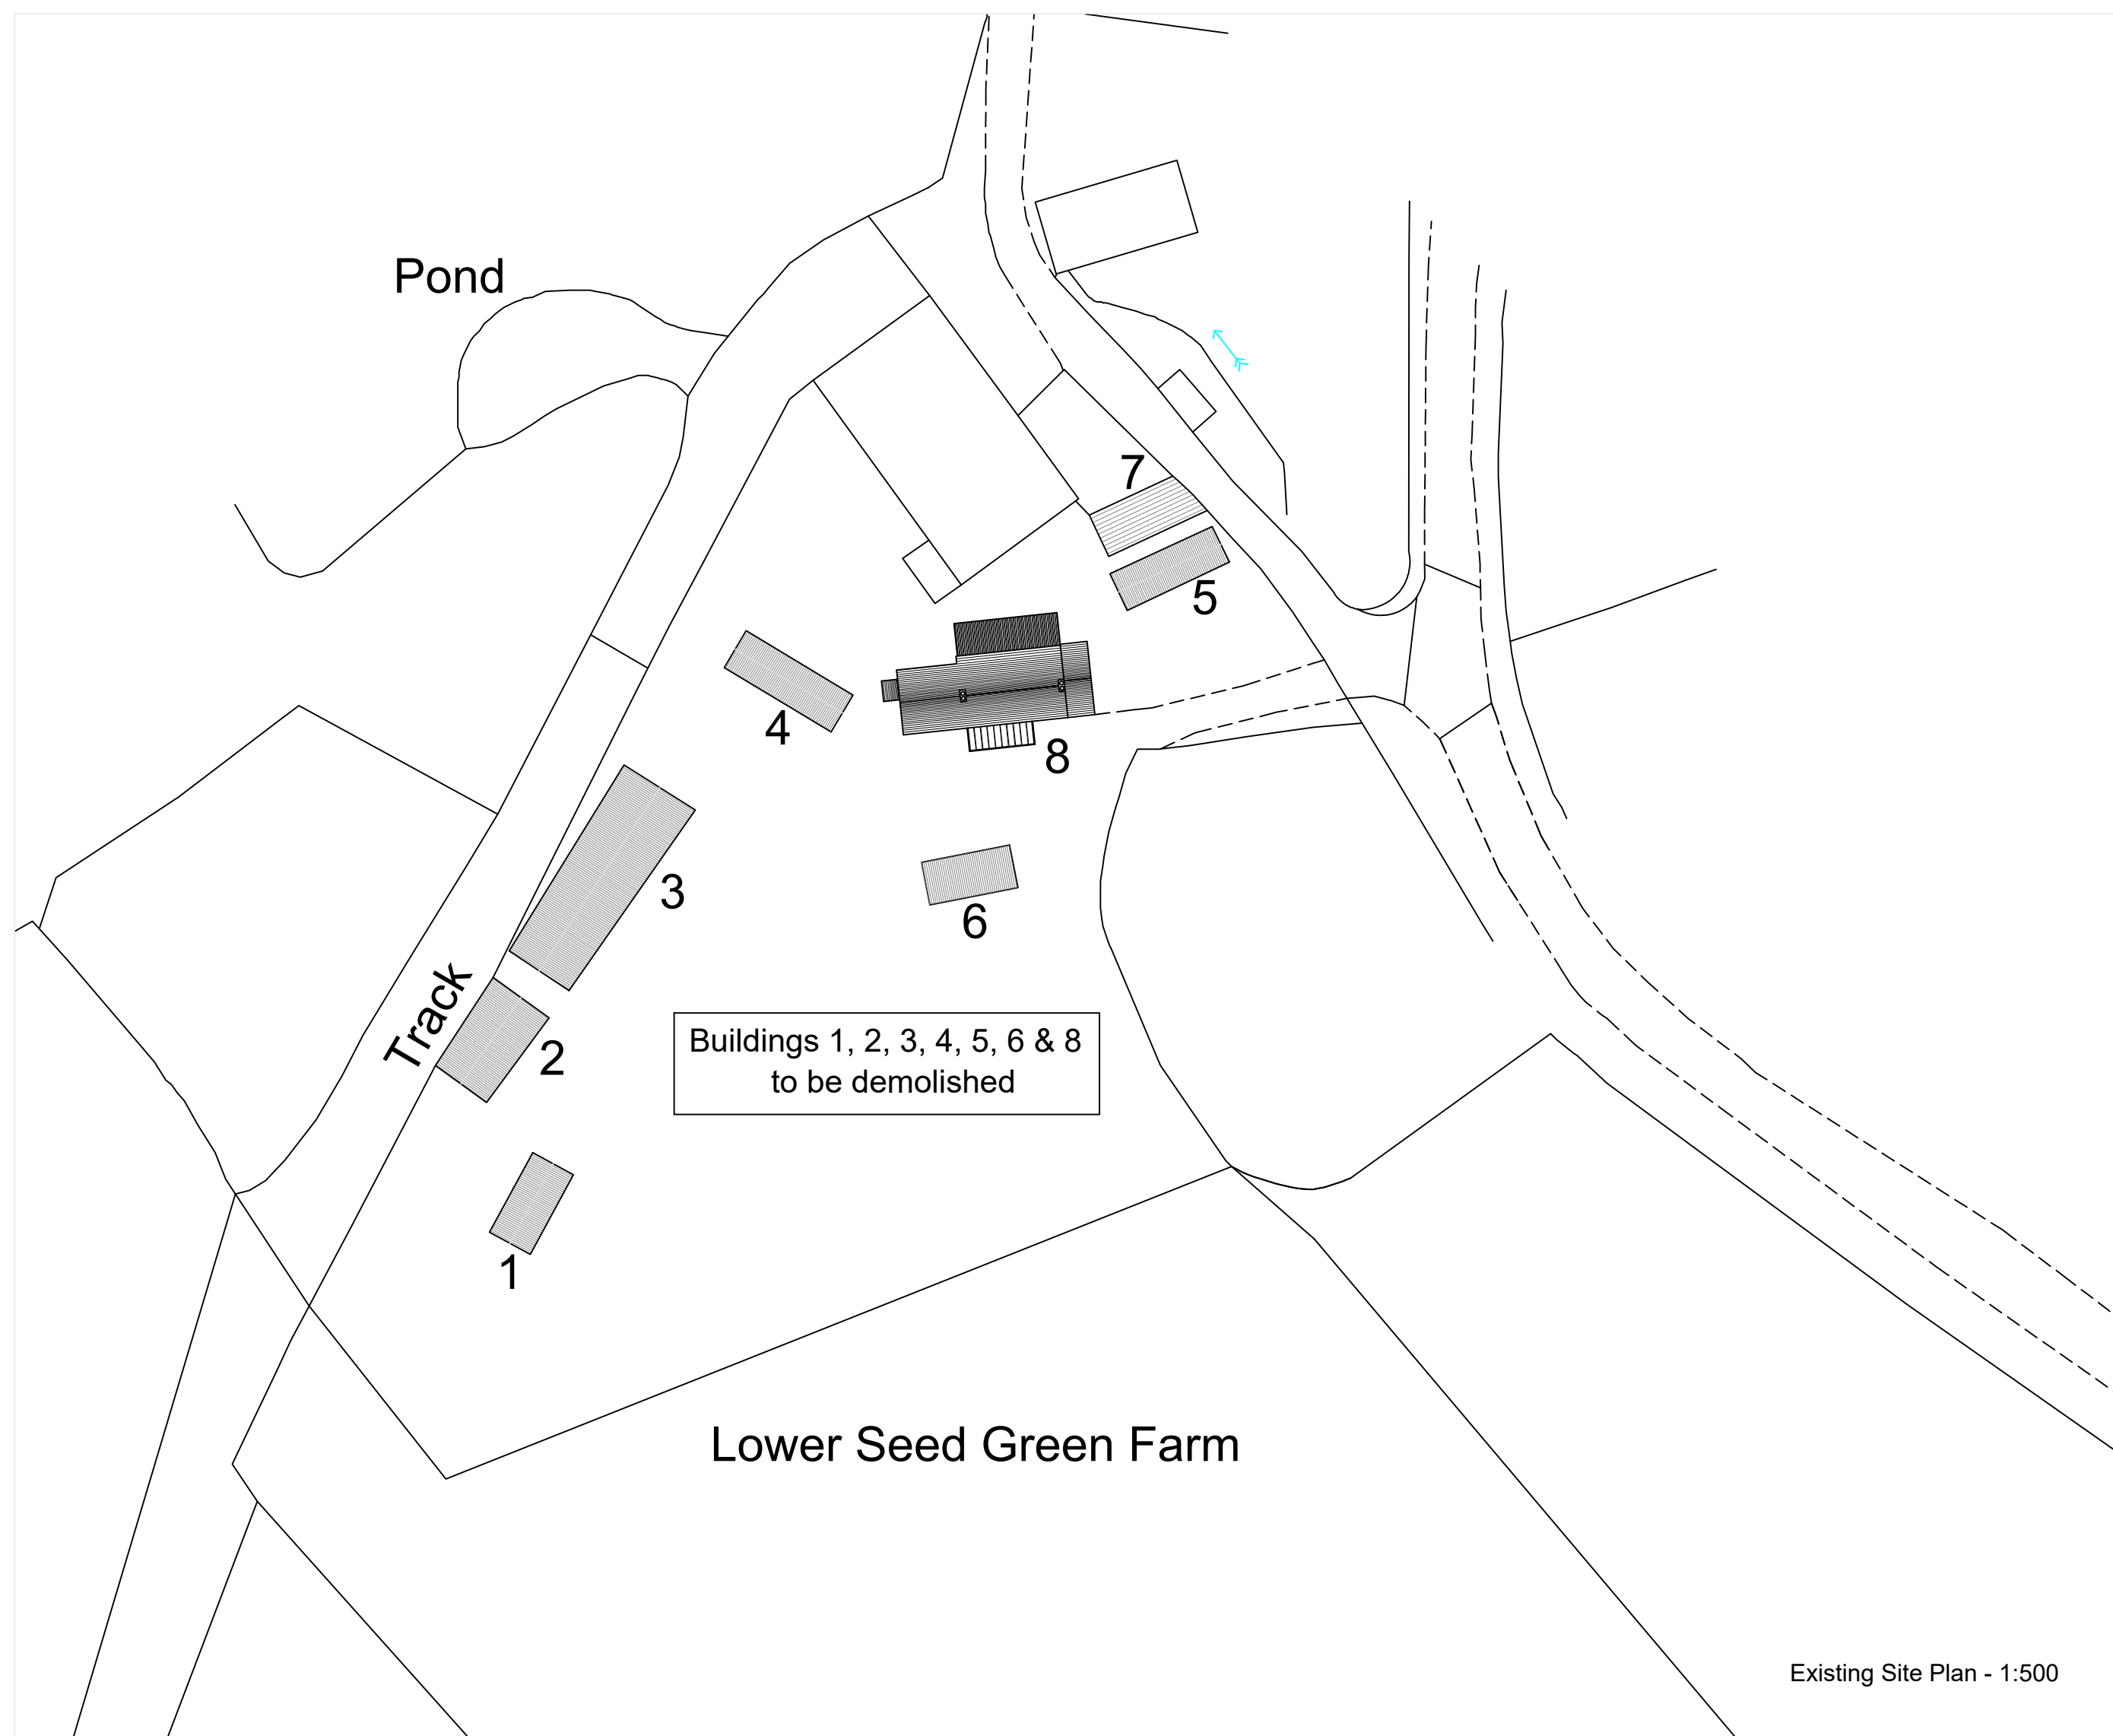

Building	Volume	Area
Shed (1)	<u>71</u> m ³	29 m ²
Shed (2)	<u>154</u> m ³	43 m ²
Shed (3)	<u>393</u> m ³	141 m ²
Shed (4)	<u>165</u> m ³	55 m ²
Shed (5)	<u>146</u> m ³	45 m ²
Nissen Hut (6)	<u>126</u> m ³	48 m ²
Farmhouse (8)	<u>593</u> m ³	142.0 m ²
	1648 m ³	503.0 m ²

Notes:

All work is to be carried out to the latest current British standards Codes of Practice and recognised working practices.

All work and materials should comply with Health and Safety legislation.

All dimensions are in millimetres where explicitly shown otherwise.

The contractor should check and certify all dimensions as work proceeds and notify the architect of any discrepancies.

Do not scale off the drawings, if in doubt ask.

 Gary Heestey Associates Chartered Surveyors Suite 9 - Grindleton Business Centre The Spinney Grindleton Clitheroe Lancashire BB7 4DH T: 01200 449700 Email: Paul@ghaonline.co.uk	
Project: (No: Coa.959.2809.PF) Planning - Development at Lower Seed Green Farm Stoneycroft Lane Ribchester Preston PR3 2ZS	
Title: Existing Building. Existing Site Plan. Location Plan.	
Drawing No: Coa/959/2809/01	Drawn: PF
Client: Mr P. Coates	
Date: 15.01.2020	Scale: 1:100, 1:500 & 1:2500 @ A1
Amendments:	