




EXISTING EAST ELEVATION
1:50 scale

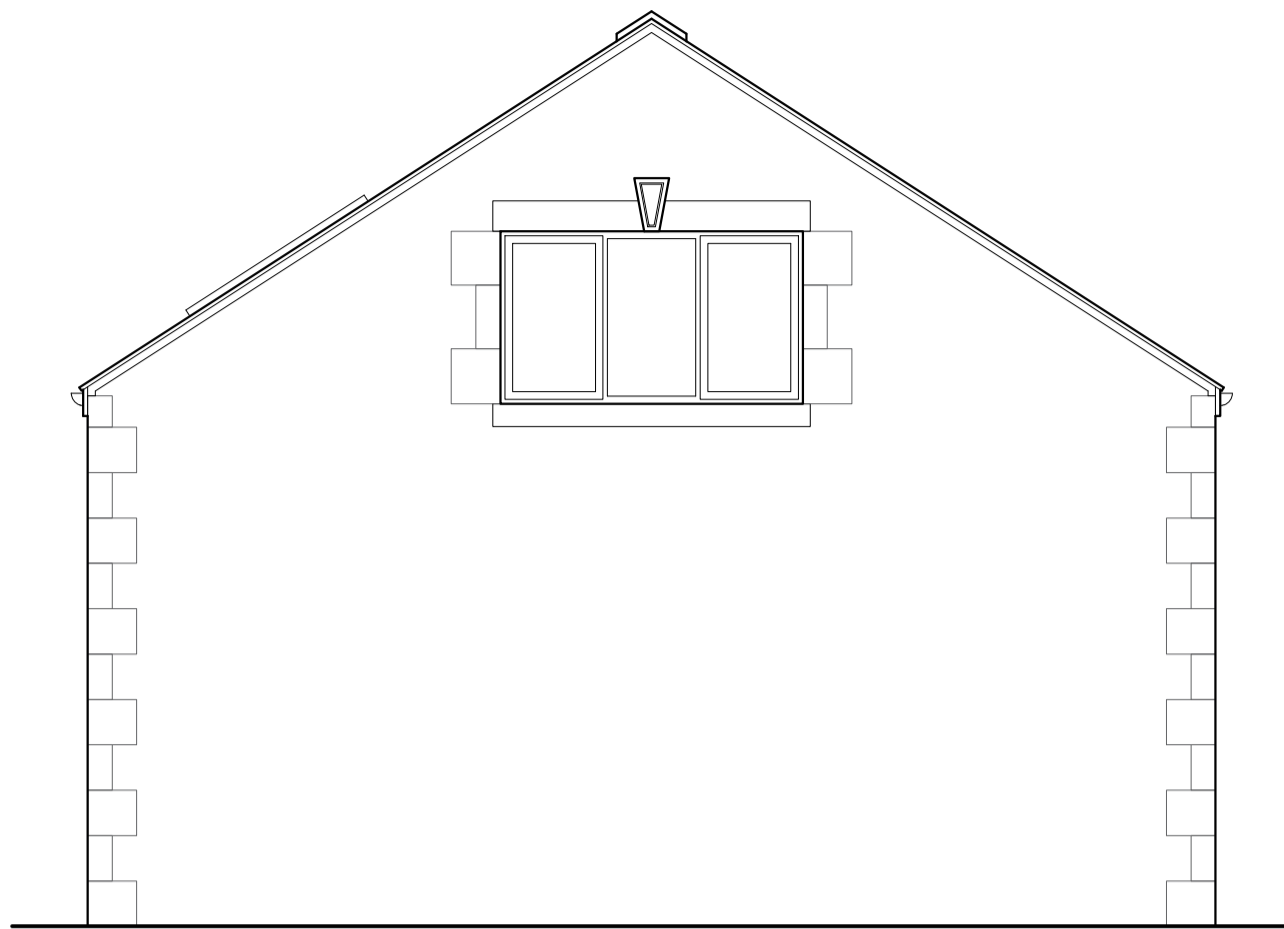


EXISTING NORTH ELEVATION
1:50 scale

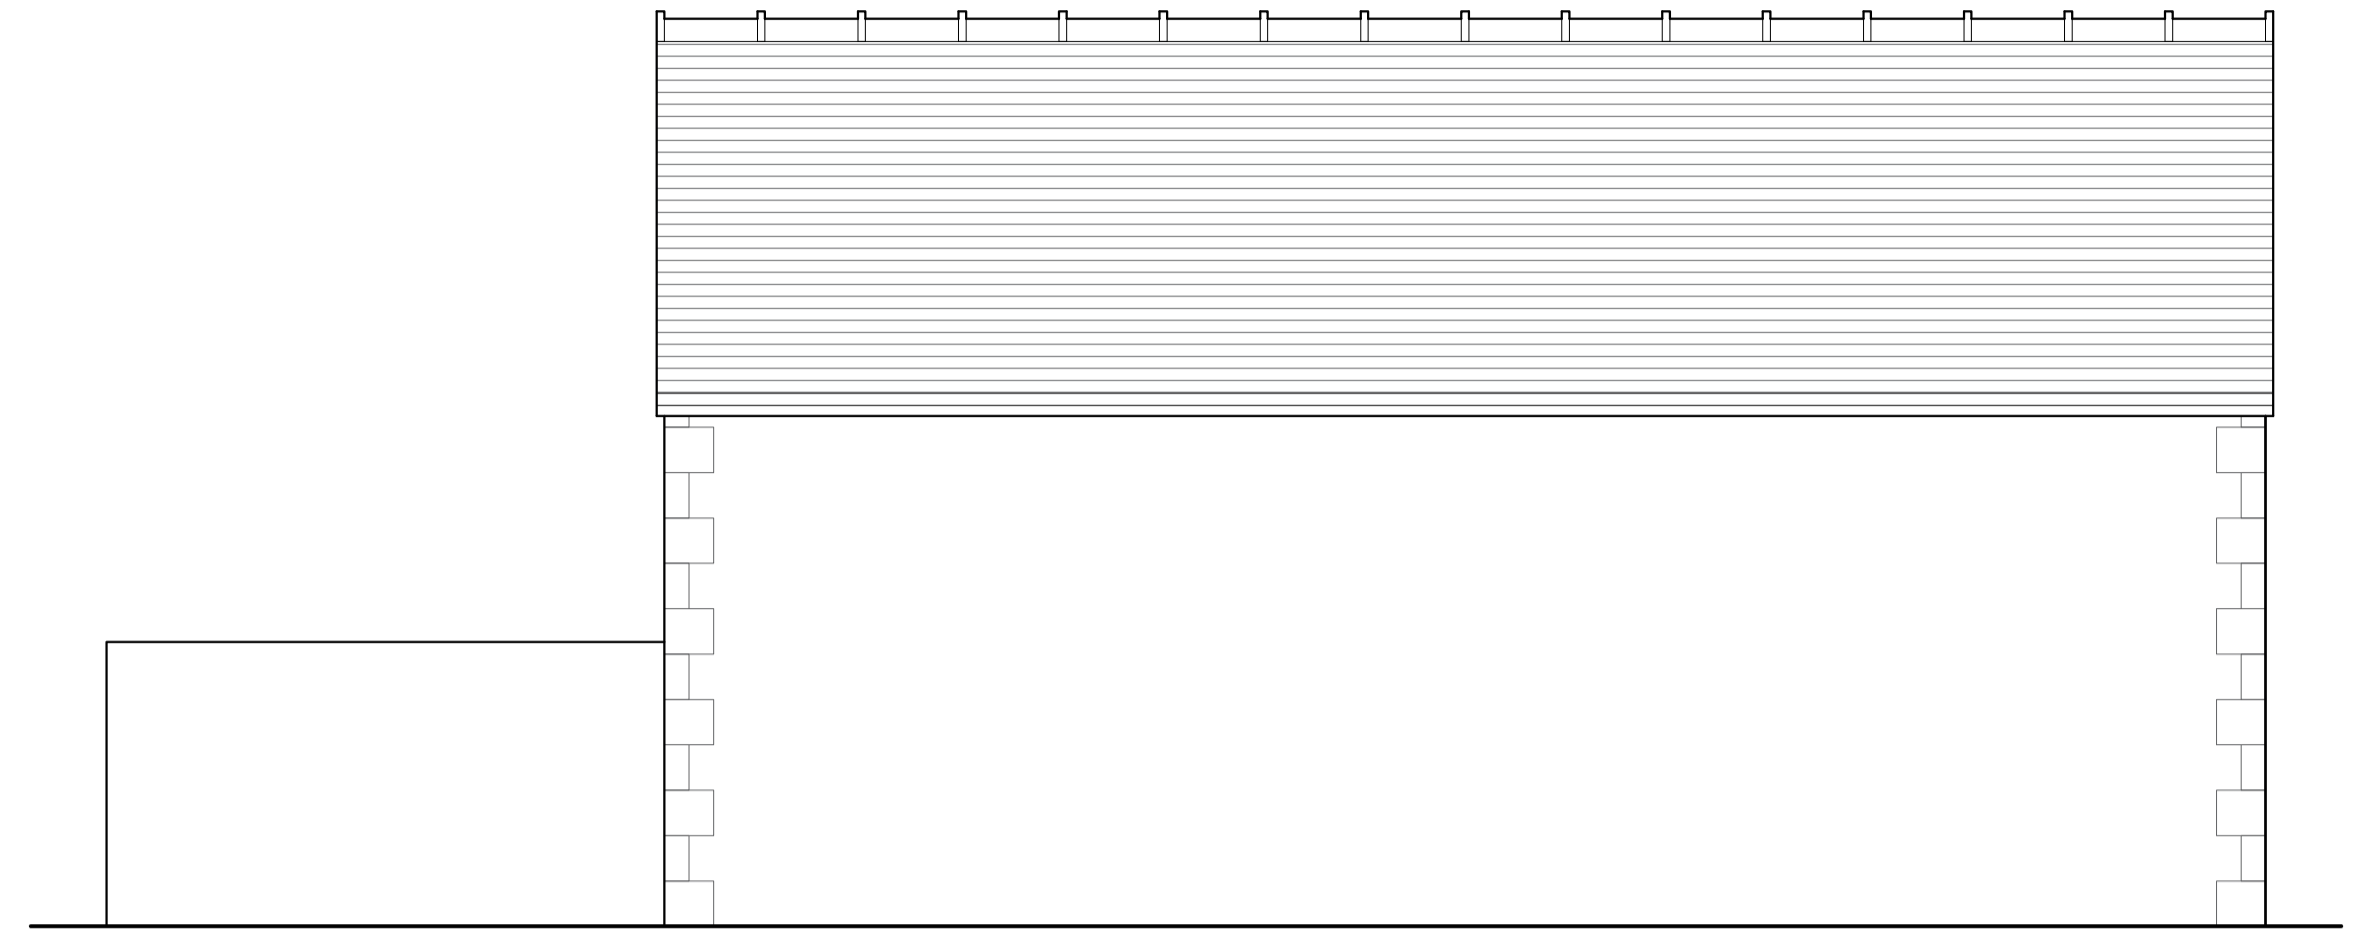


EXISTING WEST ELEVATION
1:50 scale

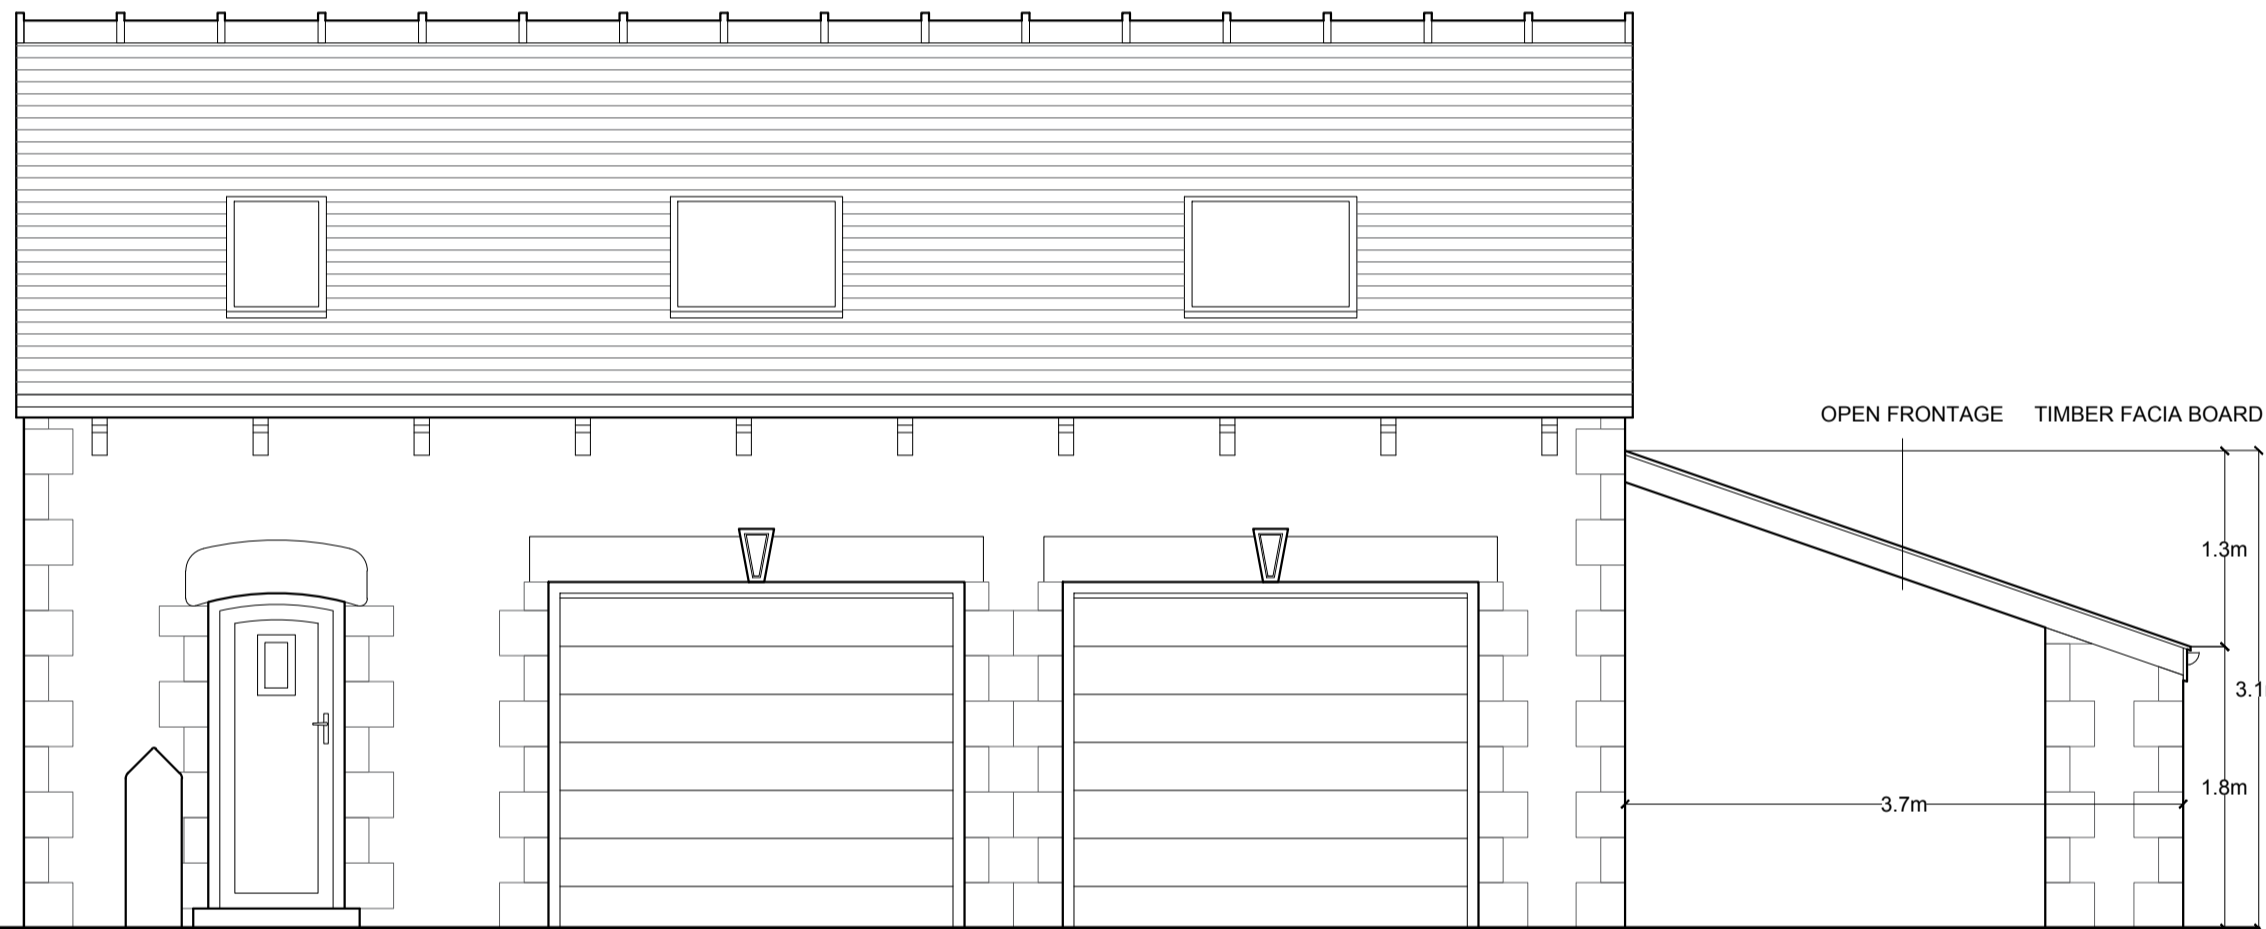

PROPOSED EAST ELEVATION
1:50 scale

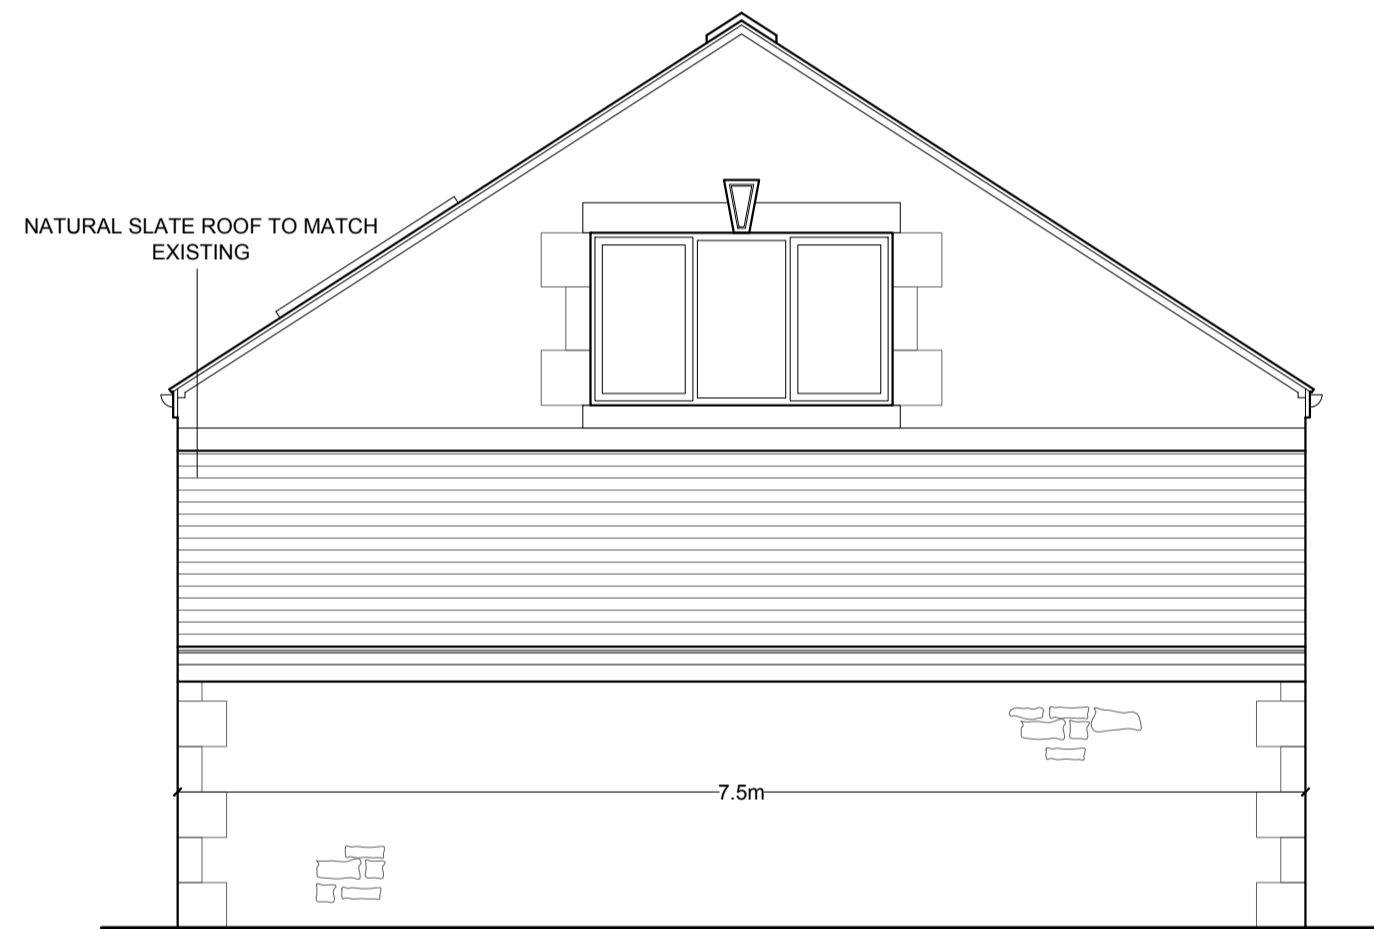


PROPOSED NORTH ELEVATION
1:50 scale

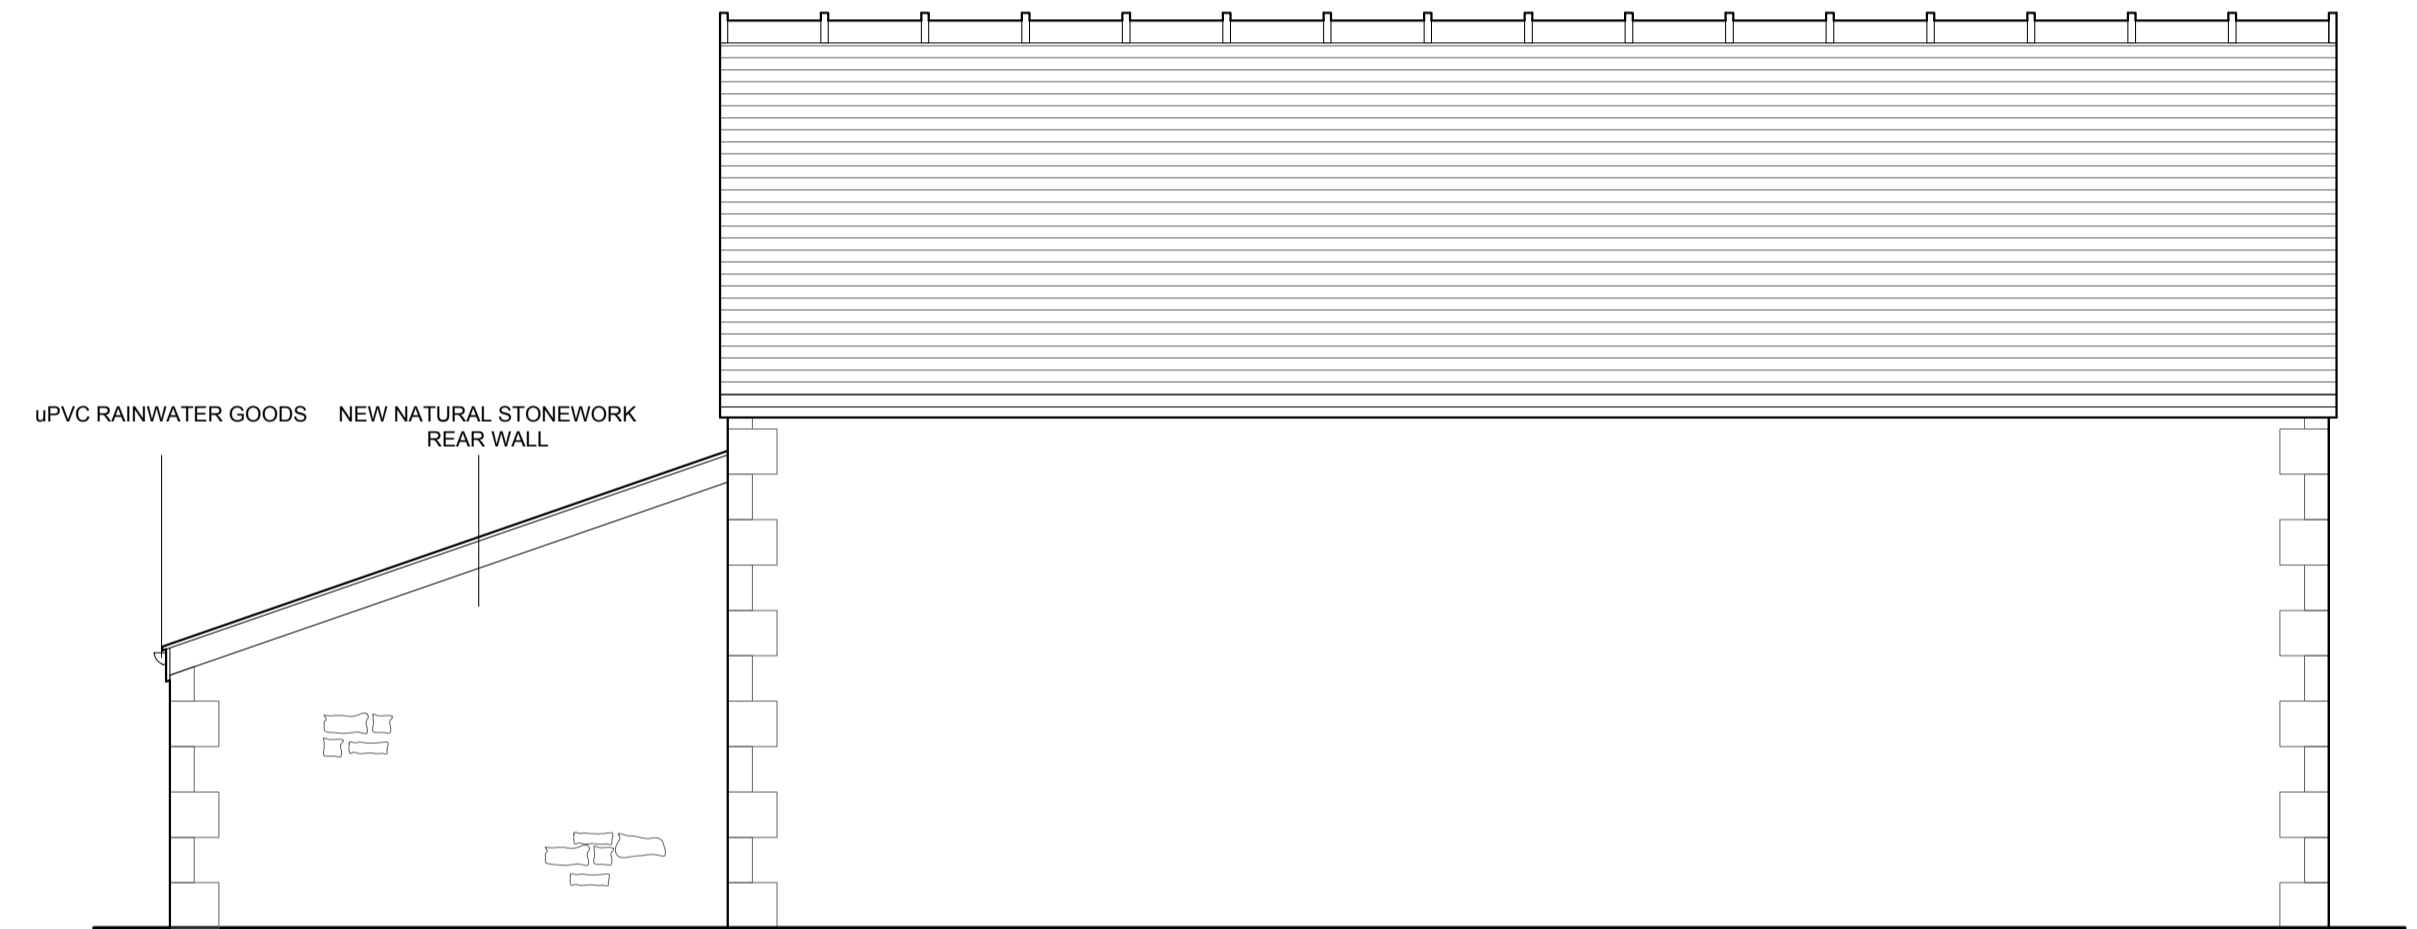

PROPOSED WEST ELEVATION
1:50 scale



EXISTING SITE PLAN
1:200 scale

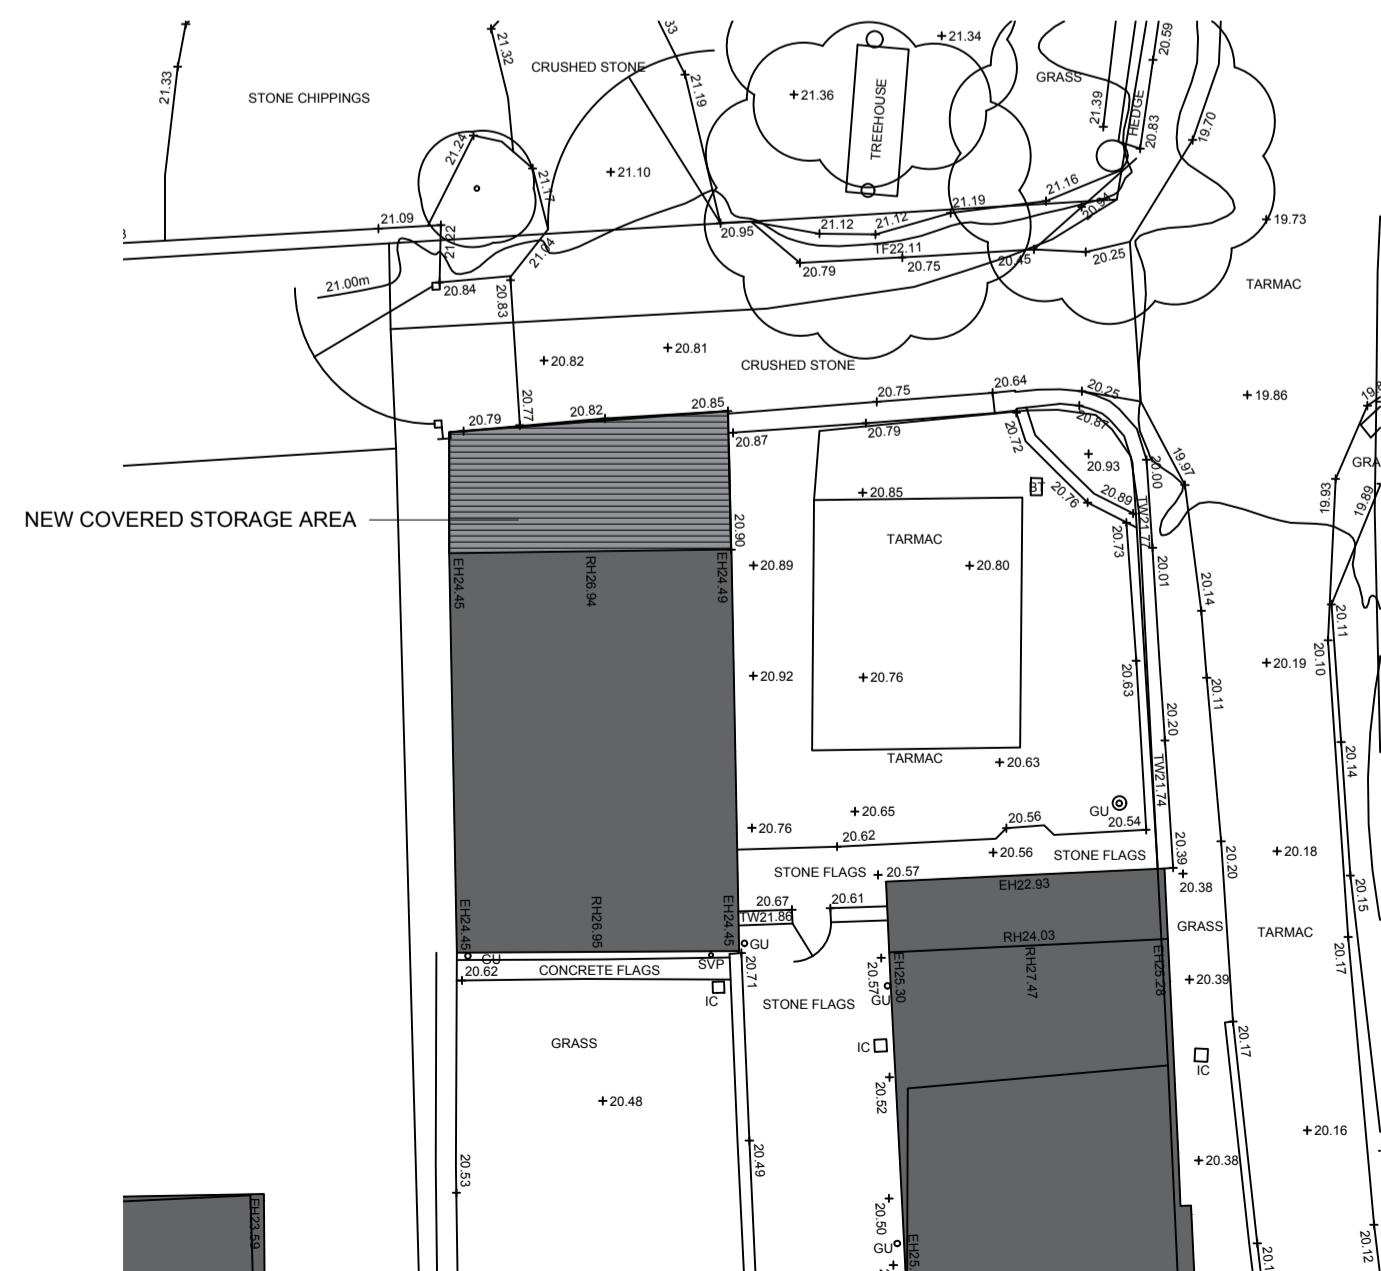

PROPOSED SITE PLAN
1:200 scale



Client
Mr Dewhurst

Job Title
Proposed extension to an existing garage structure at Beech House, Alston Lane, Longridge

Drawing Title
EXISTING AND PROPOSED ELEVATIONS AND SITE PLAN

Scale Date Drawn
1:50 @ A1 March 2020 Ben Turner

spa
SUNDERLAND PEACOCK ARCHITECTS
SUNDERLAND PEACOCK & ASSOCIATES LTD.
HAZELMERE, PEALCO ROAD, CLITHEROE
LANCASHIRE, BB7 2AG
T 01200 423178 F 01200 427328
E info@sunderlandpeacock.com
www.sunderlandpeacock.com

5335 -01