



EXISTING SITE & FLOOR PLANS

52 FELL BROW - LONGRIDGE - PRESTON - LANCASHIRE PR3 3RY

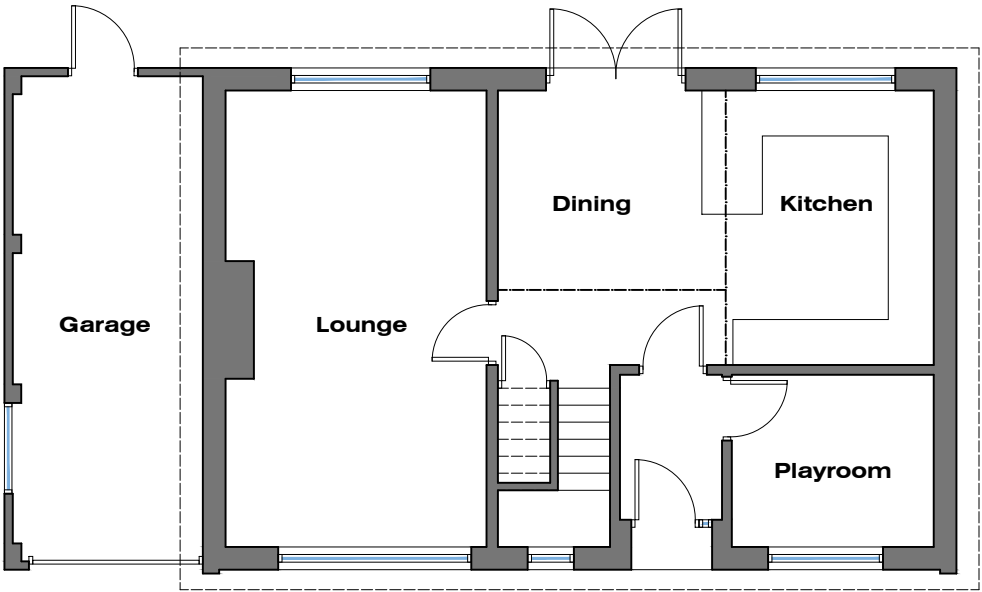

GROUND FLOOR PLAN

0 1 2 3 4 5 m
Scale 1:100

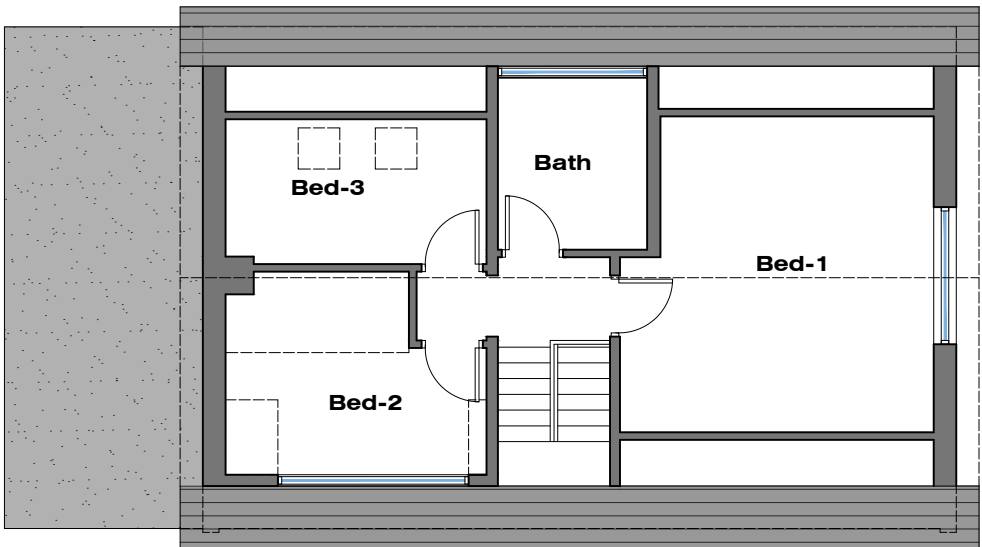


FIRST FLOOR PLAN

DORMER EXTENSION: 52 FELL BROW LONGRIDGE PRESTON PR3 3RY	JM-0185	001
	EXISTING SITE & FLOOR PLANS	Date: 26.03.20 Drawn: J Monks Scale: 1:200 & 100 (A3)
	MONKS-ARCHITECTURAL-DESIGN 25 BIRCHFIELD DRIVE - LONGRIDGE- PRESTON - PR3 3HP	

EXISTING ELEVATIONS


52 FELL BROW - LONGRIDGE - PRESTON - LANCASHIRE PR3 3RY

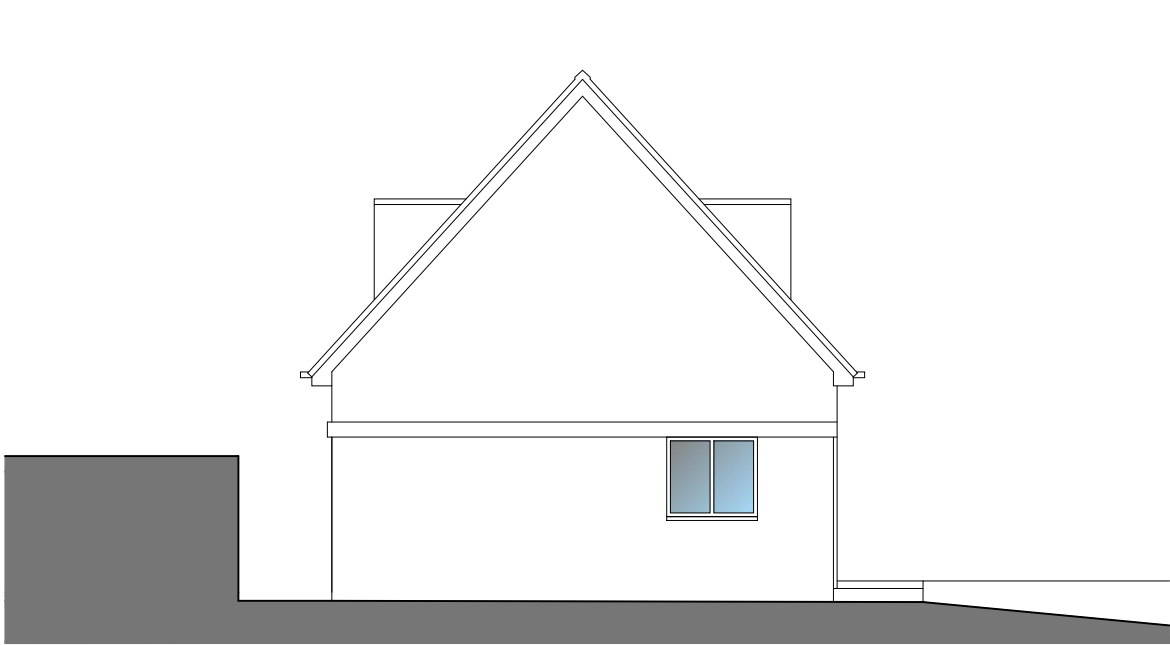

South (Side) Elevation



East (Front) Elevation

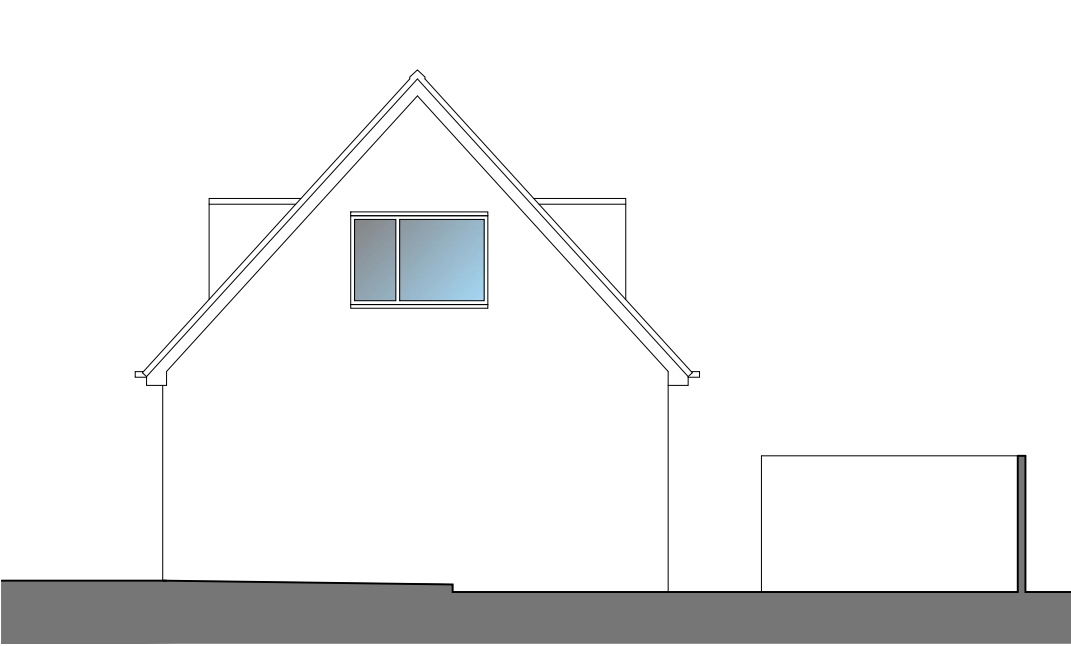

North (Side) Elevation



West (Rear) Elevation

Scale 1:100

DORMER EXTENSION: 52 FELL BROW LONGRIDGE PRESTON PR3 3RY	JM-0185	002
	EXISTING ELEVATIONS	Date: 26.03.20 Drawn: J Monks Scale: 1:100 (A3)
MONKS-ARCHITECTURAL-DESIGN		
25 BIRCHFIELD DRIVE - LONGRIDGE- PRESTON - PR3 3HP		