



PROPOSED SITE & FLOOR PLANS

52 FELL BROW - LONGRIDGE - PRESTON - LANCASHIRE PR3 3RY

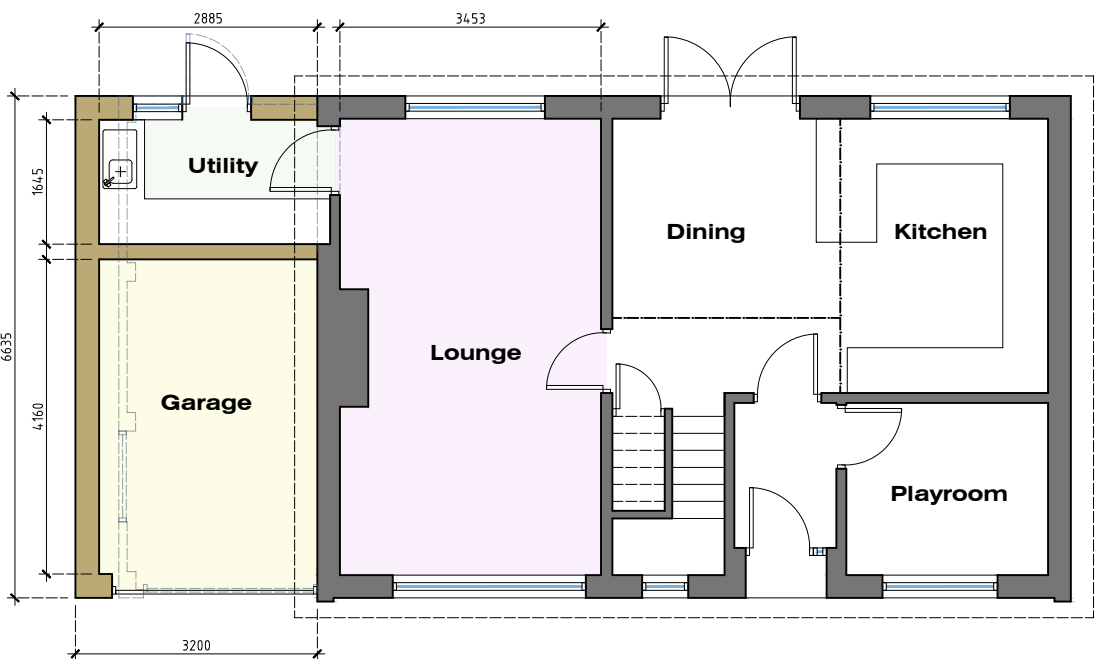

GROUND FLOOR PLAN

0 1 2 3 4 5 m
Scale 1:100

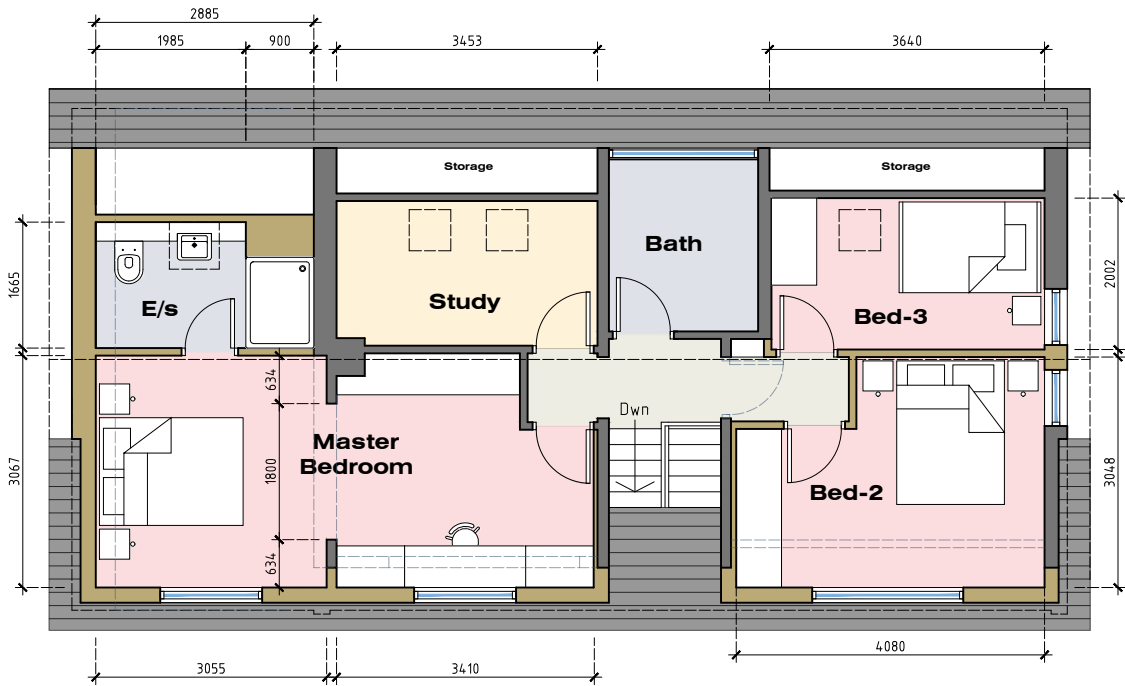

FIRST FLOOR PLAN

DORMER EXTENSION:
52 FELL BROW
LONGRIDGE
PRESTON
PR3 3RY


JM-0185
PROPOSED SITE
& FLOOR PLANS

003
Date: 26.03.20
Drawn: J Monks
Scale: 1:200 &100 (A3)


MONKS-ARCHITECTURAL-DESIGN
25 BIRCHFIELD DRIVE - LONGRIDGE- PRESTON - PR3 3HP

PROPOSED ELEVATIONS


52 FELL BROW - LONGRIDGE - PRESTON - LANCASHIRE PR3 3RY

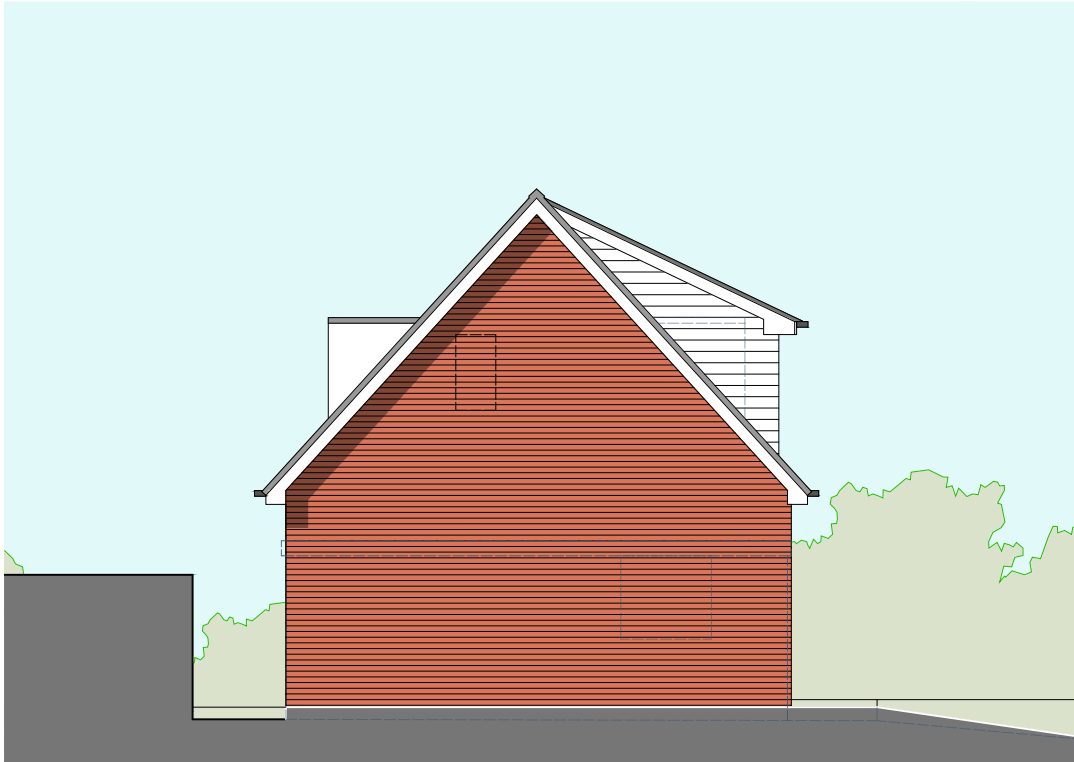

South (Side) Elevation

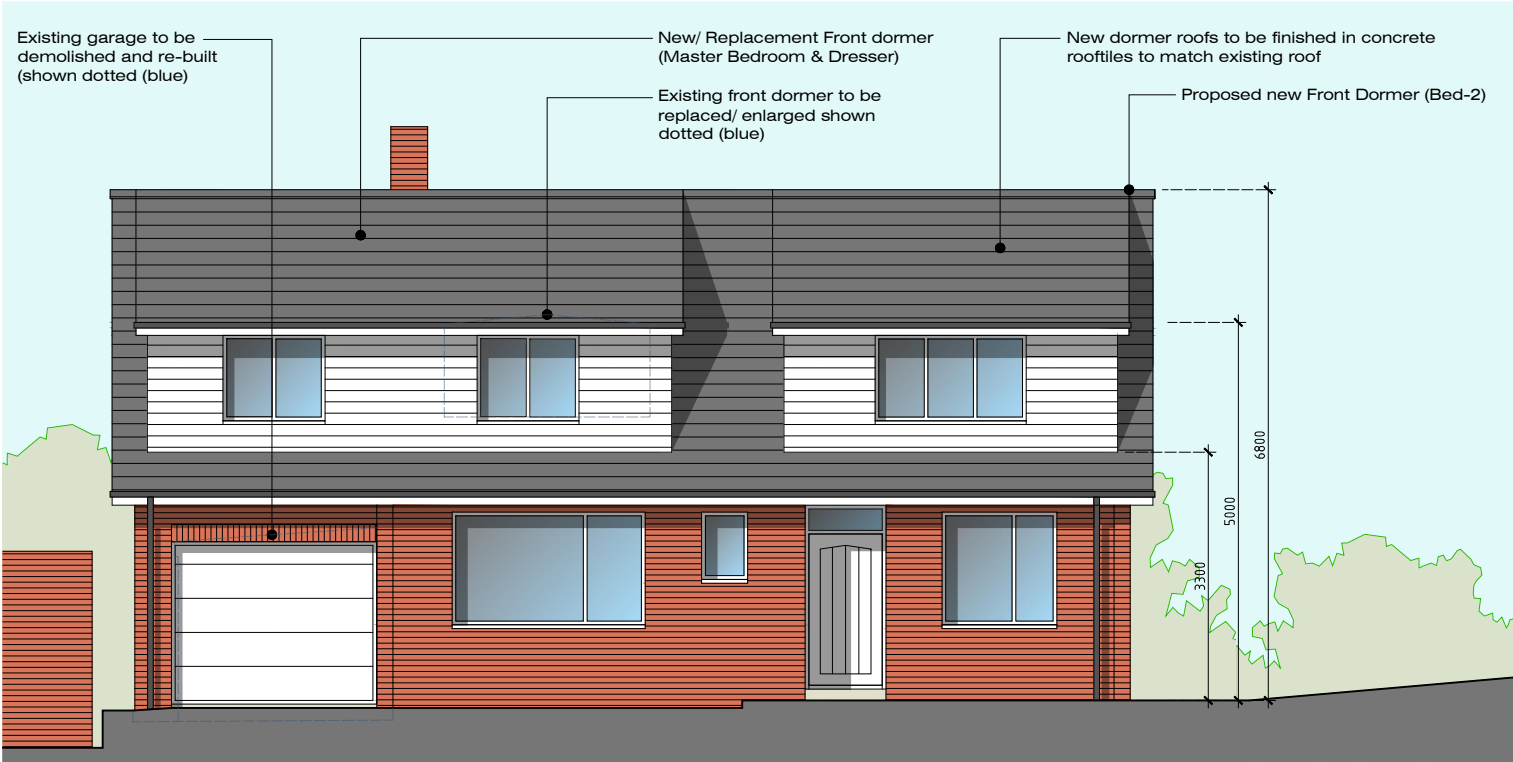

East (Front) Elevation

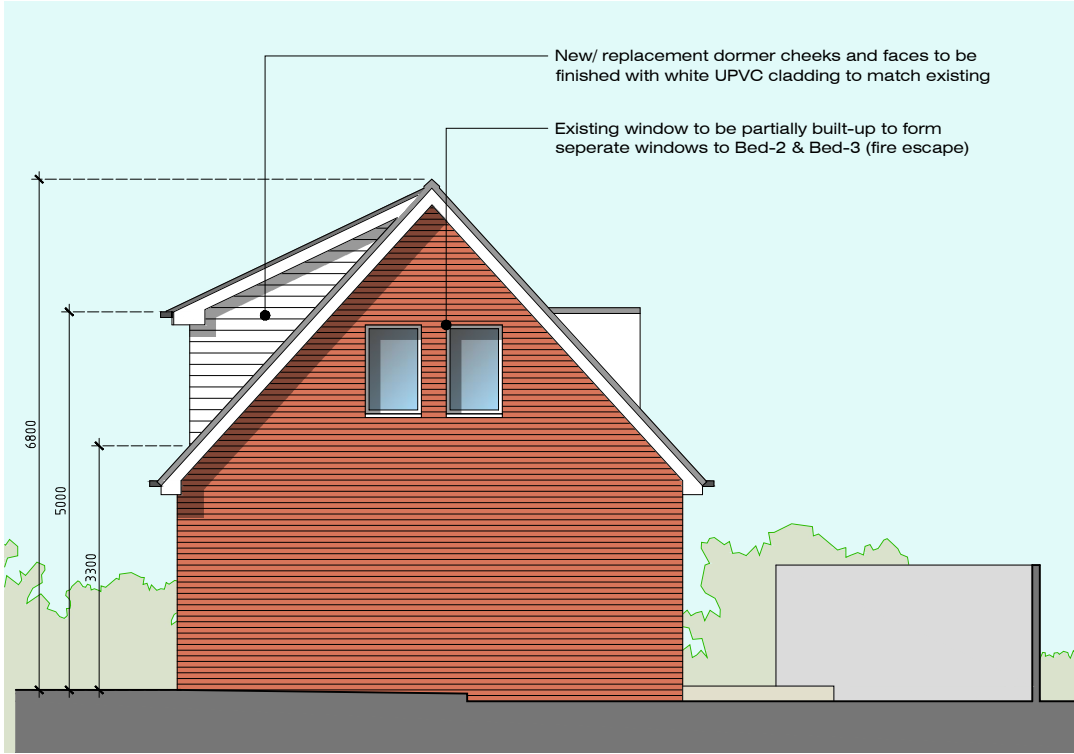

North (Side) Elevation



West (Rear) Elevation

Scale 1:100

DORMER EXTENSION: 52 FELL BROW LONGRIDGE PRESTON PR3 3RY	JM-0185	004
	PROPOSED ELEVATIONS	Date: 26.03.20 Drawn: J Monks Scale: 1:100 (A3)
	MONKS-ARCHITECTURAL-DESIGN 25 BIRCHFIELD DRIVE - LONGRIDGE- PRESTON - PR3 3HP	