

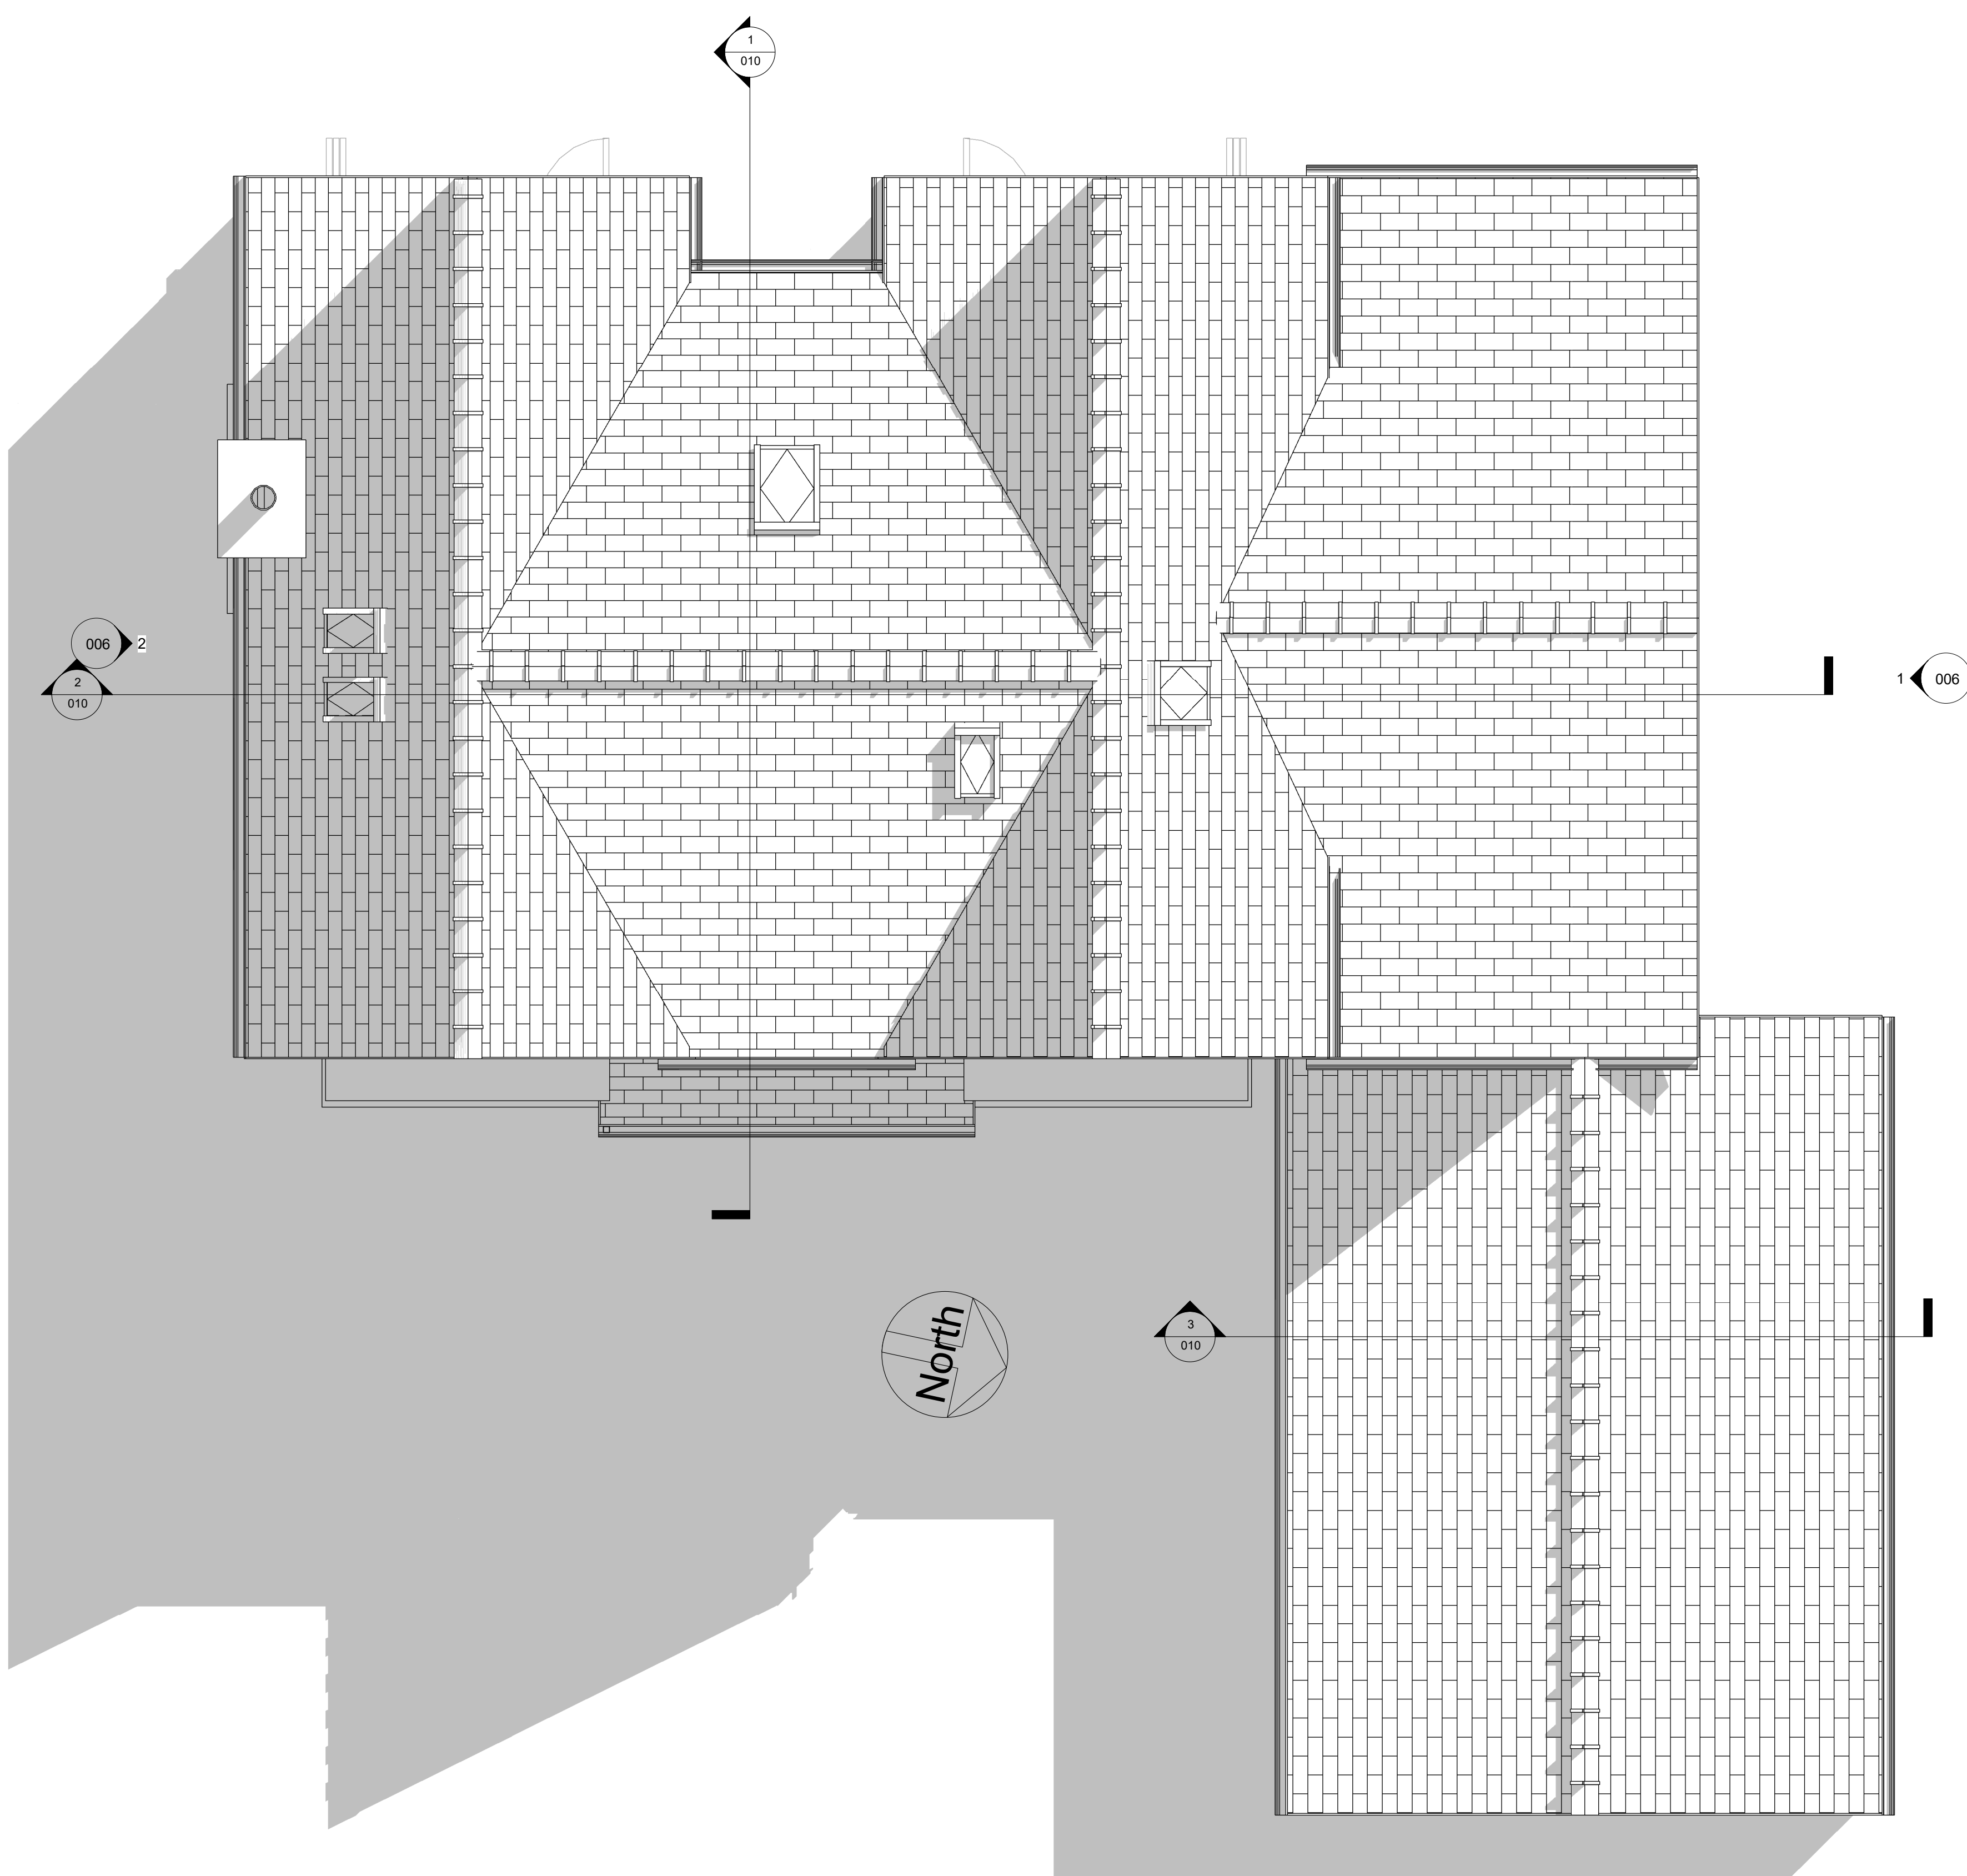


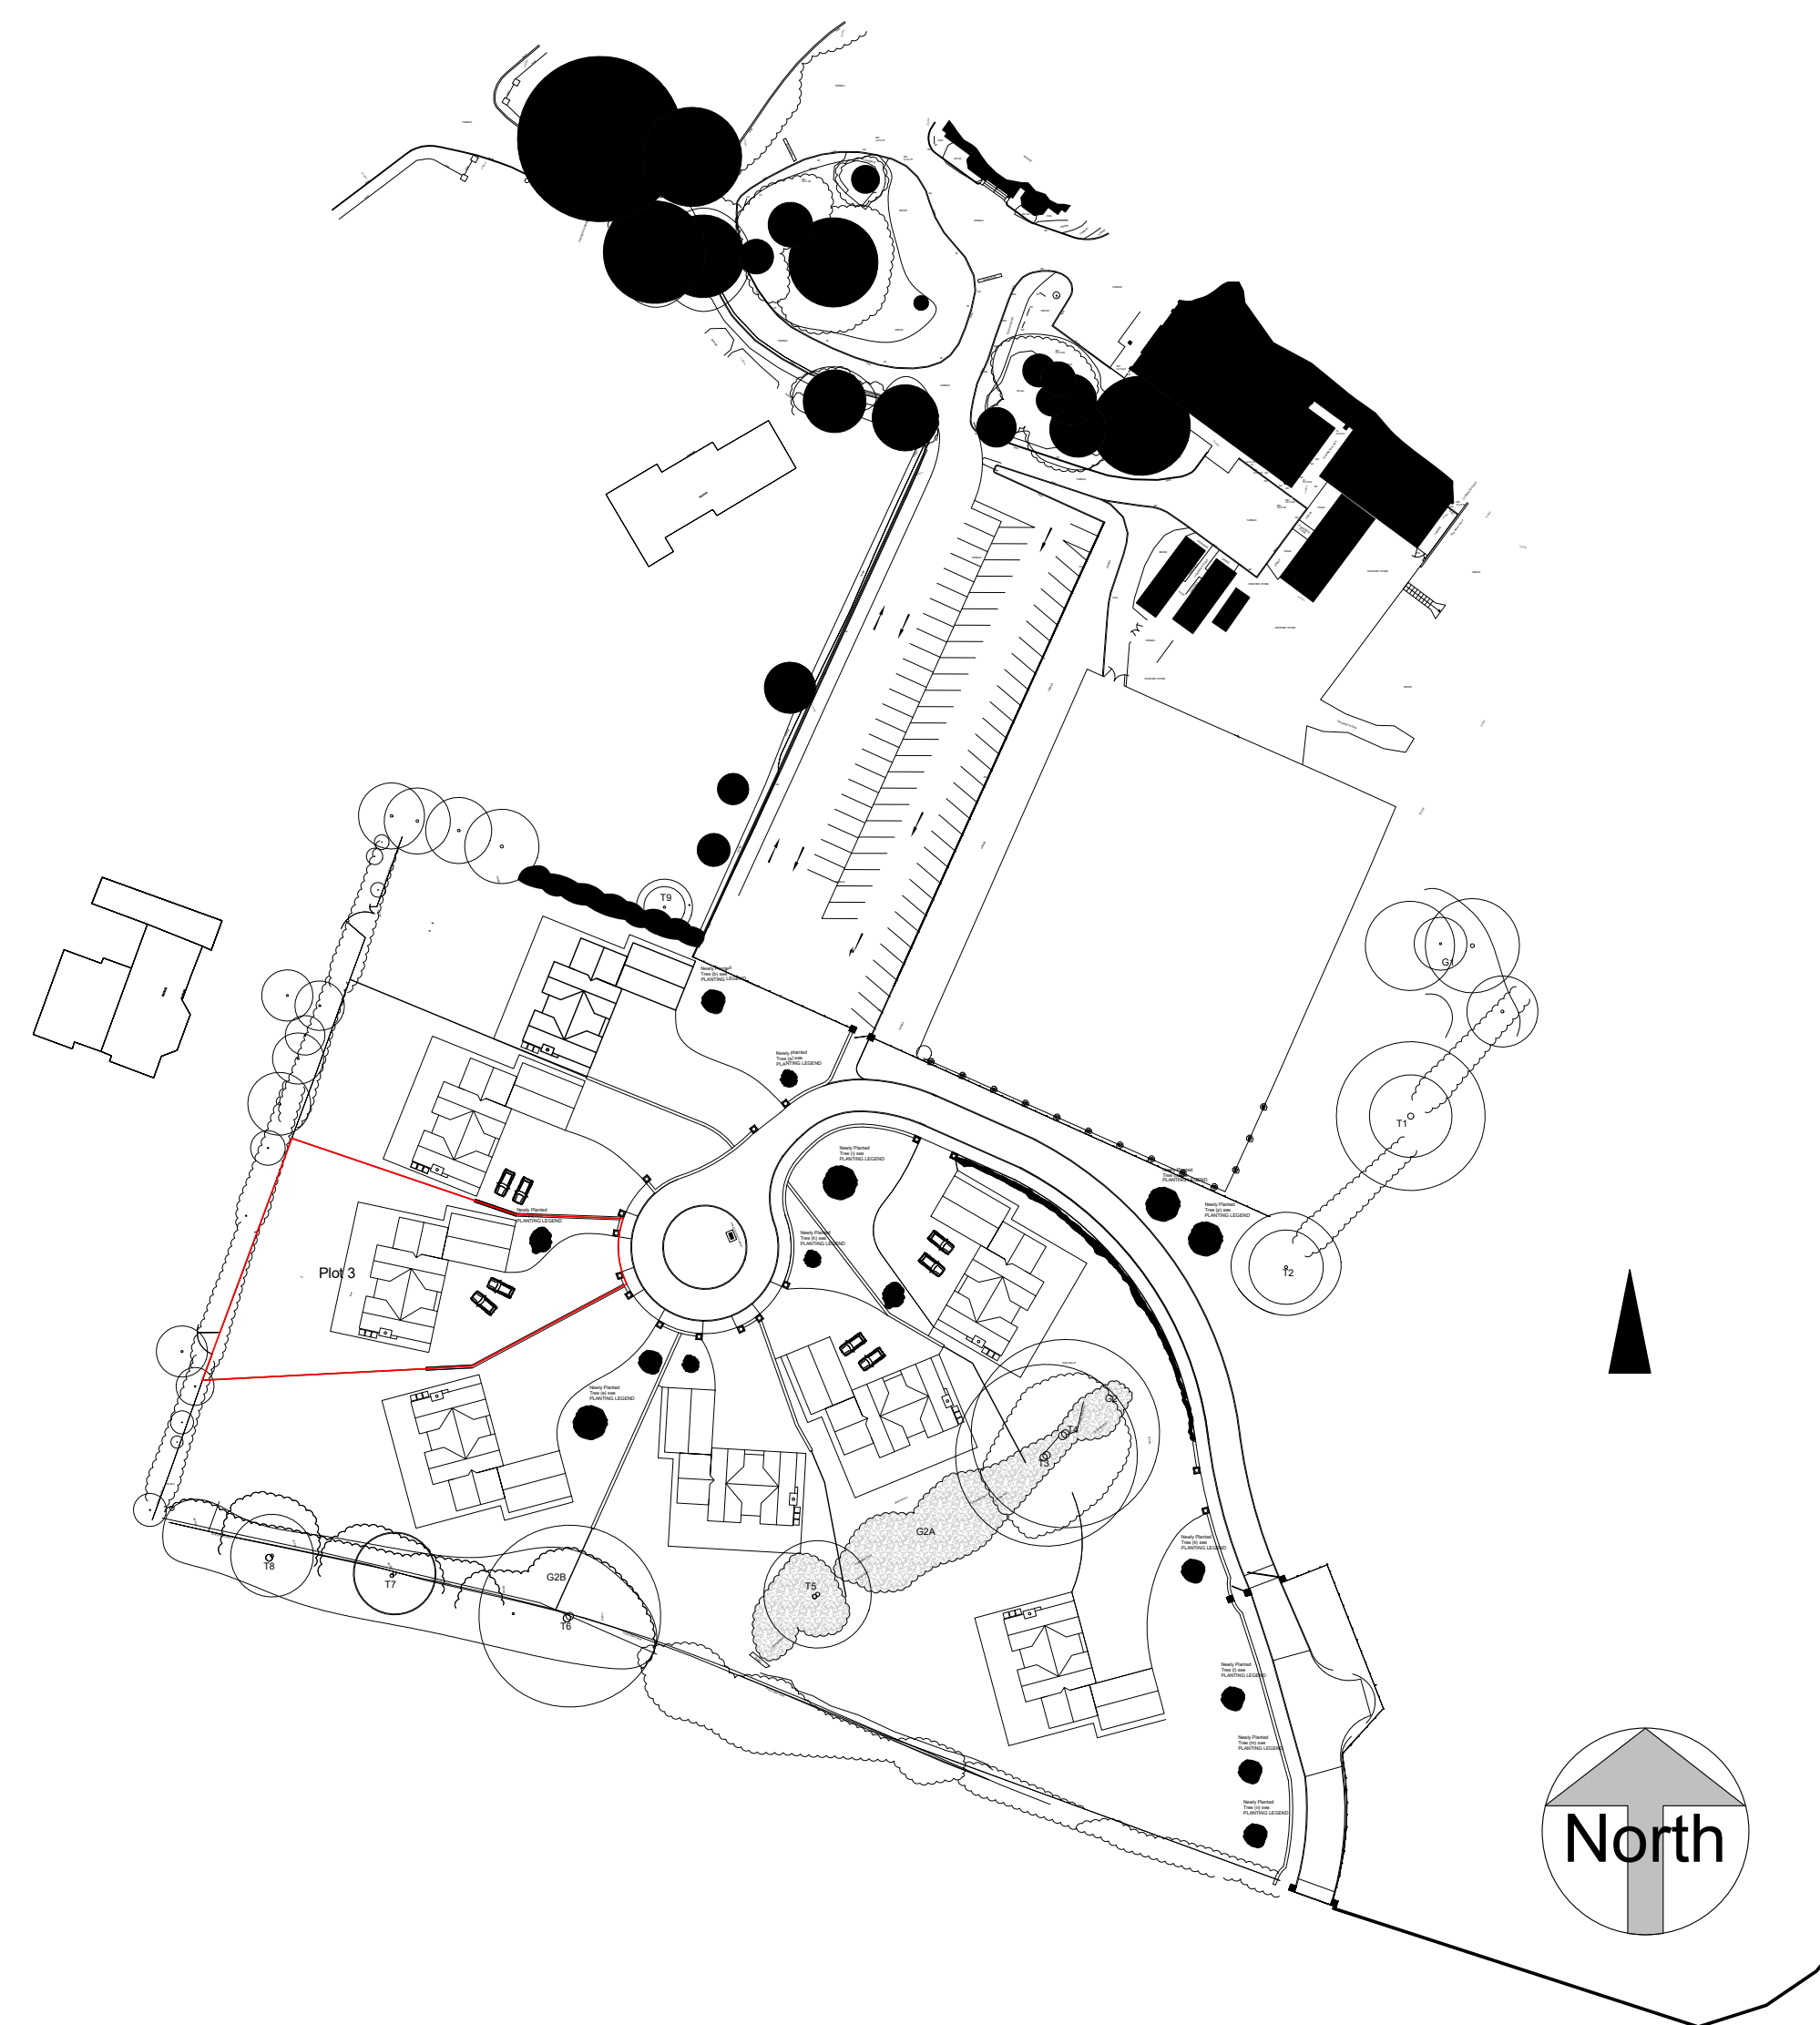

2 Site Plan - Plot Layout

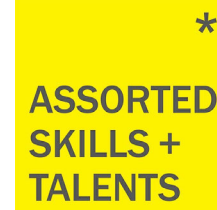

rev	description	date	drawn
Revision Schedule			
Assorted Skills + Talents* Warm Studio 3 Cobourg Street, Manchester, M1 3GY. Studio South 48 Charlotte Street, London, W1T 2NS. www.assortedskillsatalents.com			
client: Precious Ideals Ltd			
project: Proposed House Type Amendments Plot 3, The Oaks, Whalley, Lancashire			
drawing: Roof Plan			
drawing no: project - originator - volume - level - type - role - drawing number		drawn: 07/04/20	
13_2020 -011			
origin by: DFH	issue status:	scale:	
checked by: DKC	Planning	As indicated @A	