

NOTES:

No.	Description	Date

CLIENT:
BARRY TURNER

PROJECT:
PROPOSED HOLIDAY LODGES AND ACCOCIATED WORKS

SHEET:
PROPOSED SITE BOUNDARY

Project number 385

Date 03/07/2020


Drawn by DH

Checked by PH

A200

Scale 1 : 500

Sheet size A1 REVISION 1

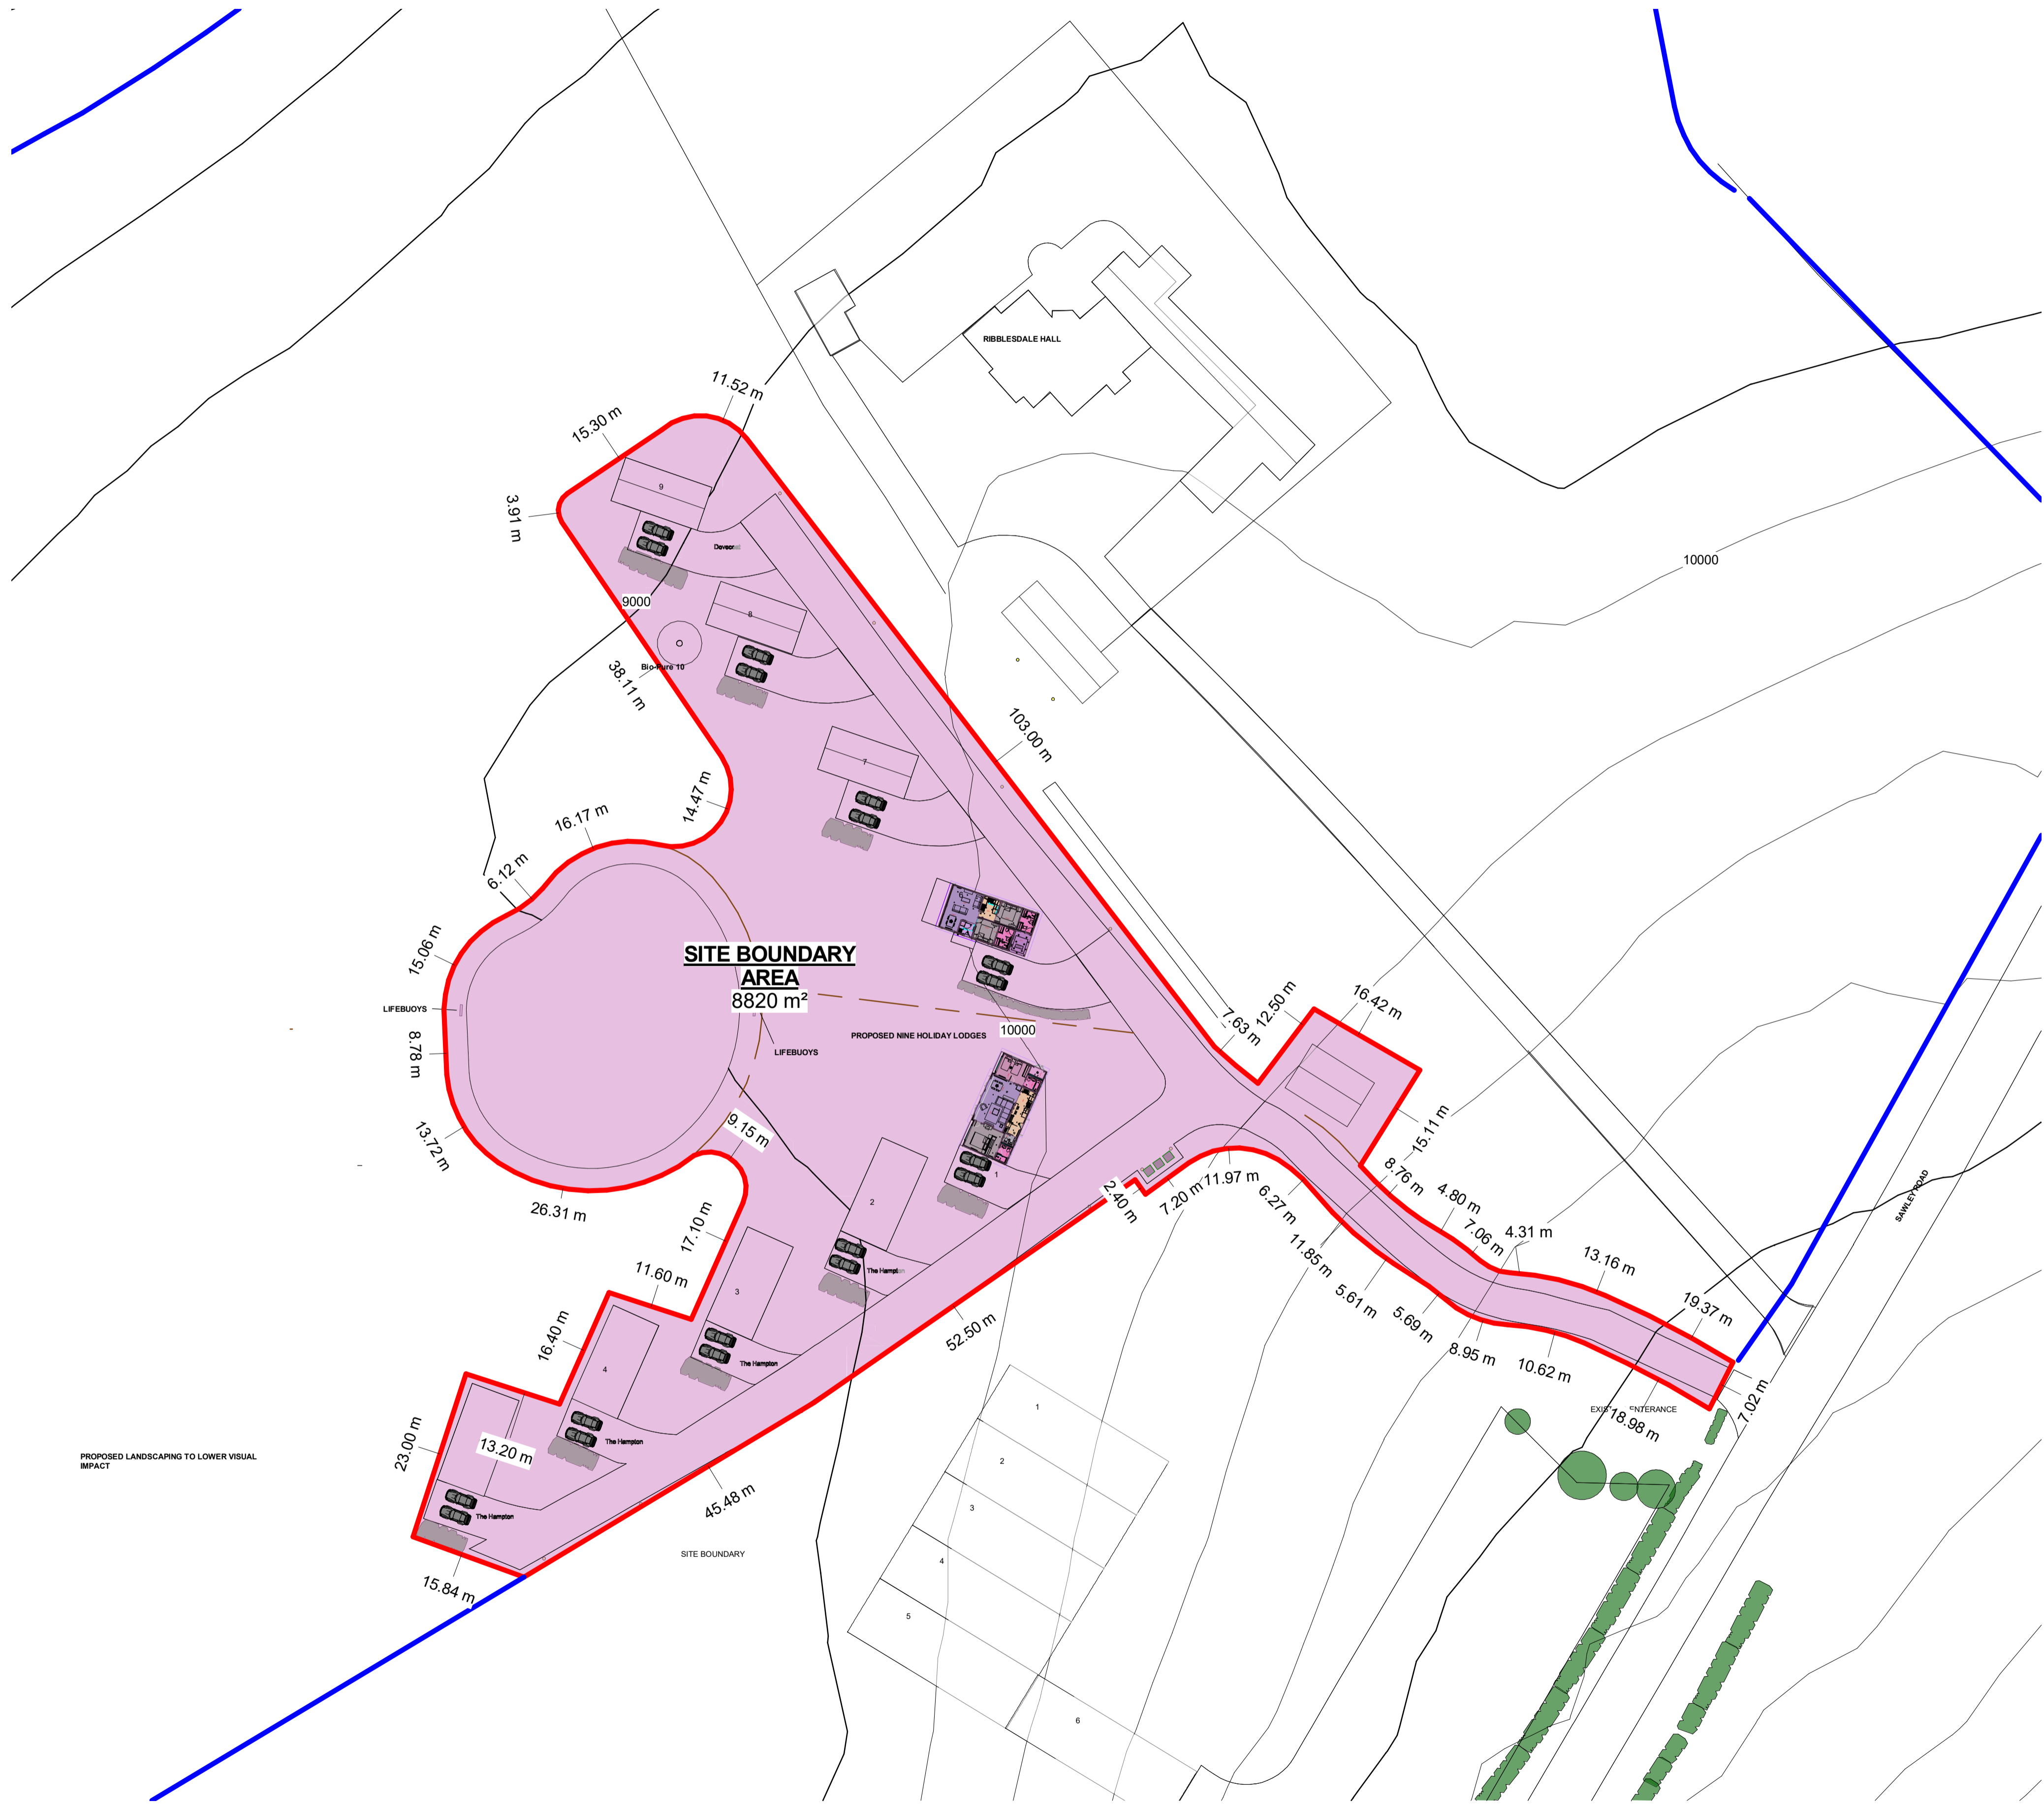

PROPOSED LANDSCAPING TO LOWER VISUAL IMPACT

2 proposed site plan SITE BOUNDARY Copy 1
1 : 500