

NOTES:

No.	Description	Date

CLIENT:
BARRY TURNER

PROJECT:
PROPOSED HOLIDAY LODGES AND ACCOCIATED WORKS

SHEET:
PROPOSED SITE PLAN DETAILED

Project number 385

Date 23/06/2020


Drawn by DH

Checked by PH

A101

Scale 1 : 200

Sheet size A1 REVISION 1

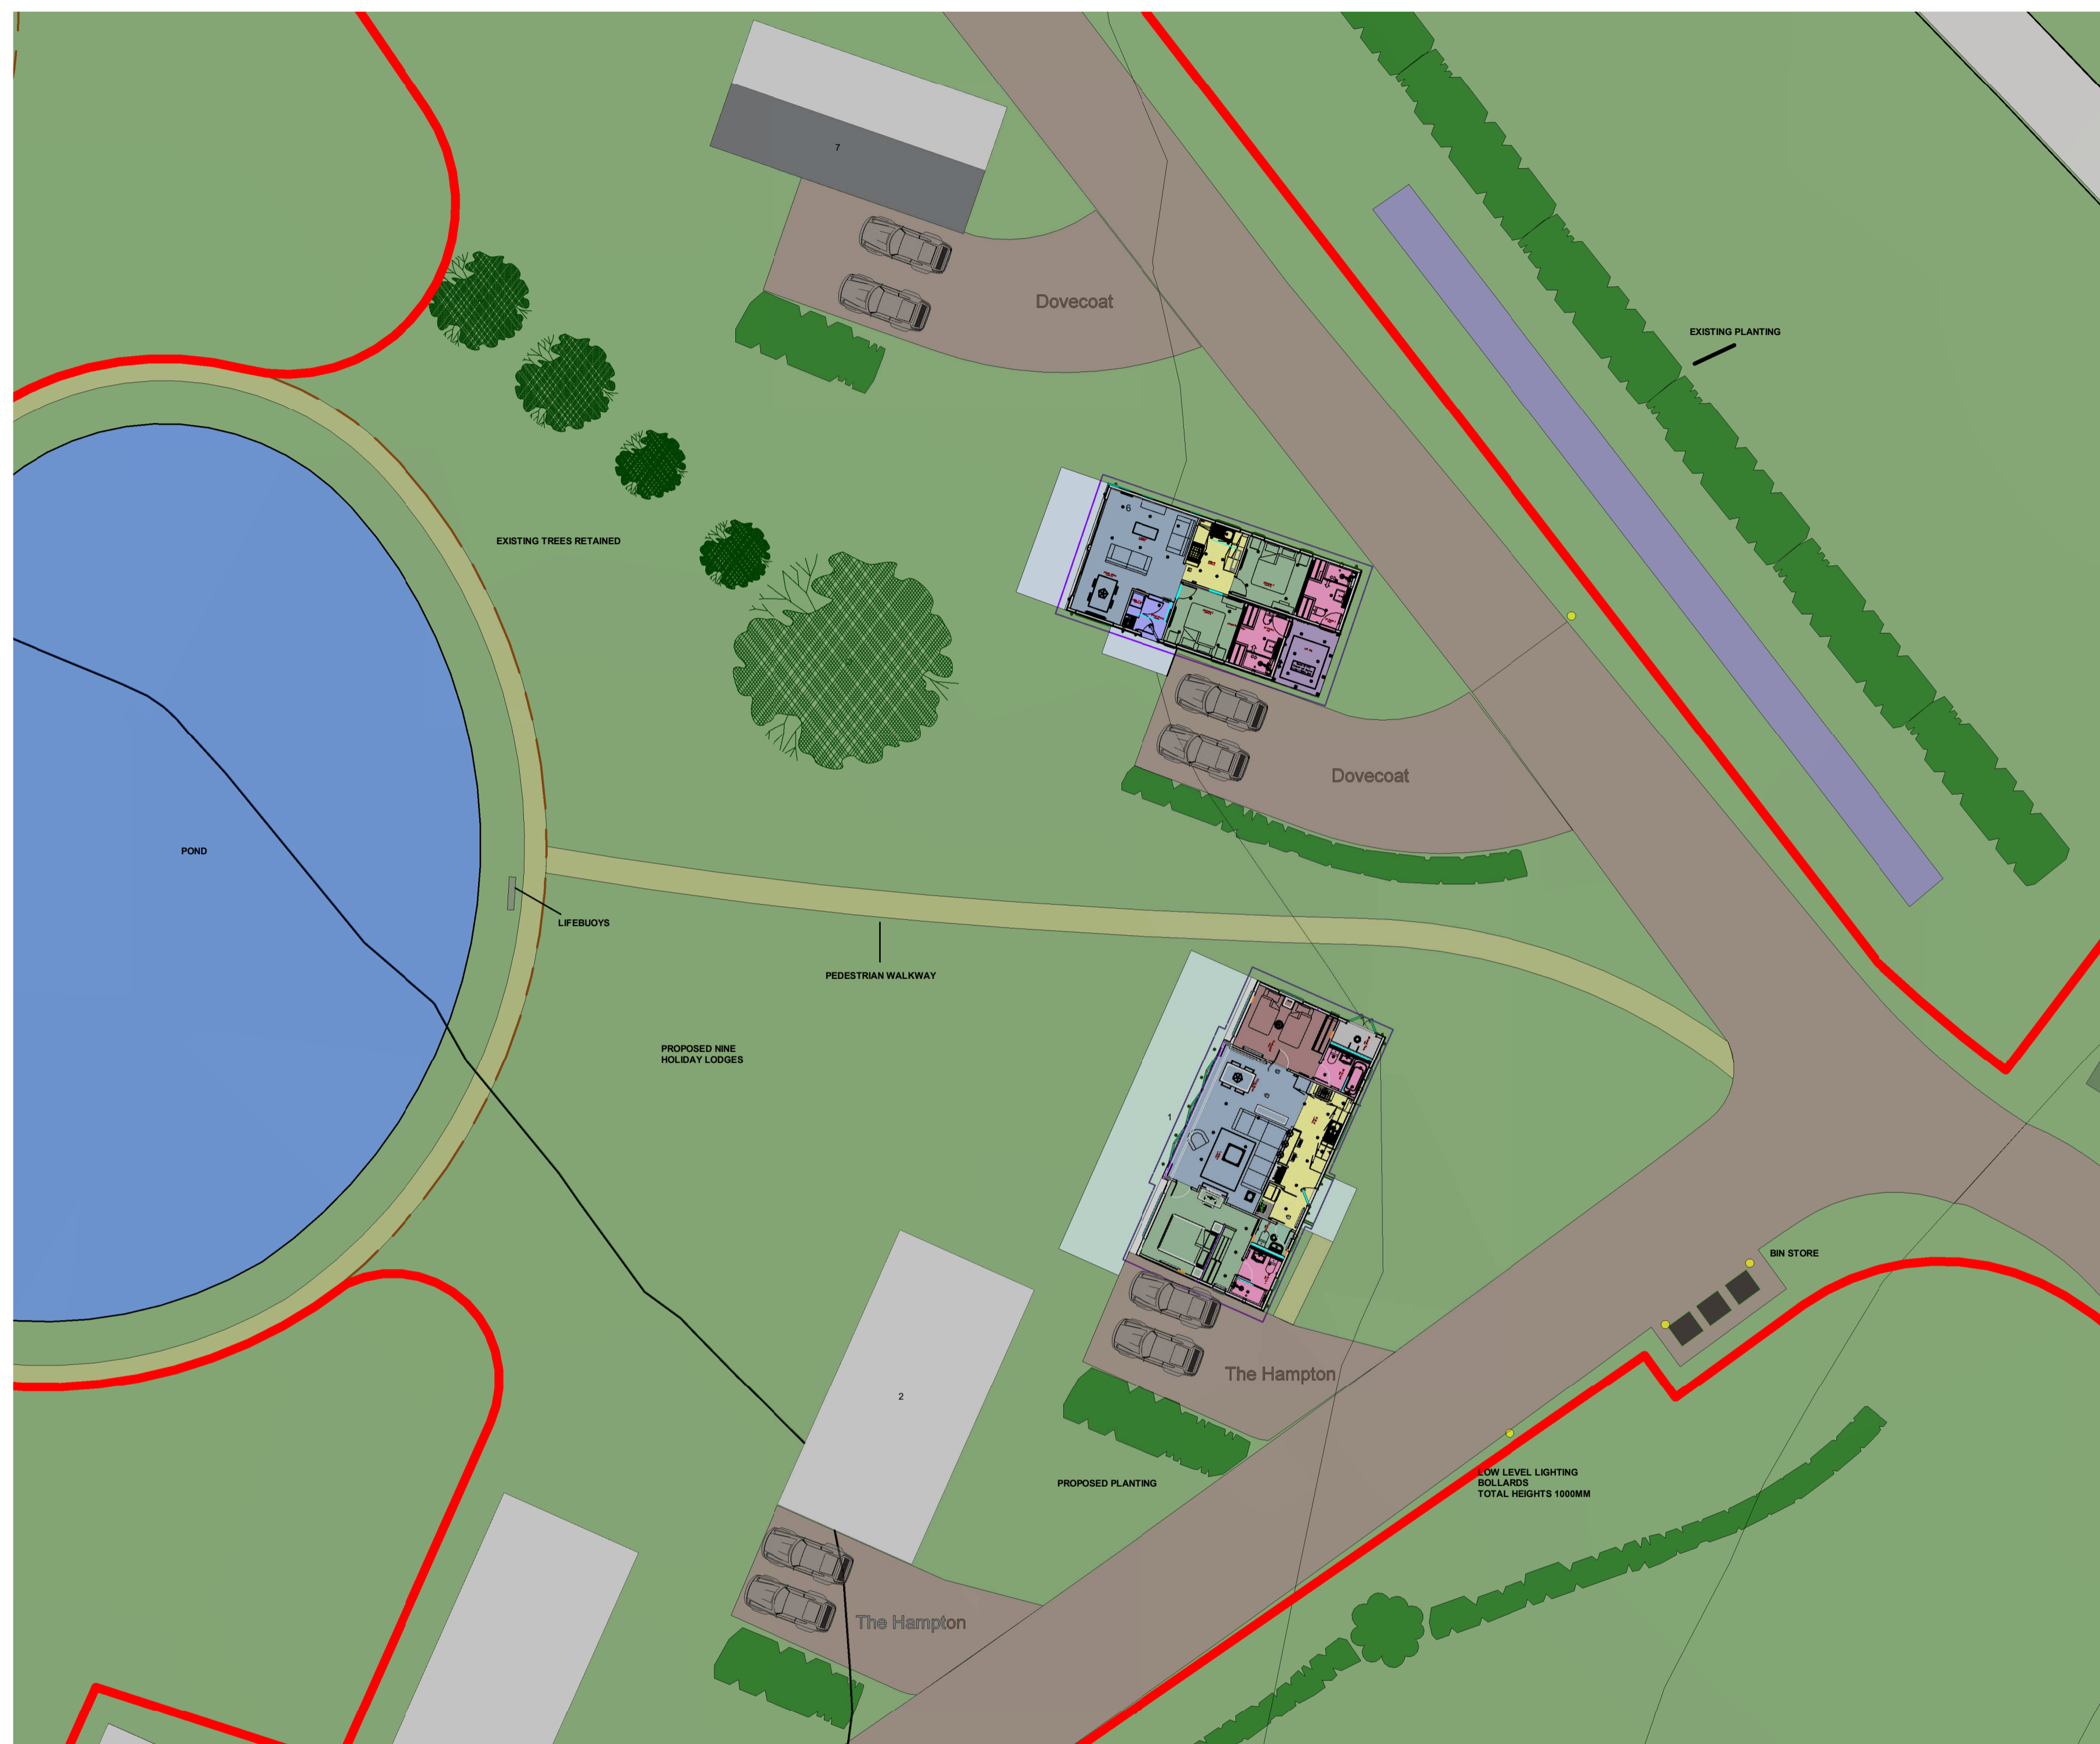

1 PROPOSED SITE PLAN.
detailed zoom
1 : 200

