

NOTES:

No.	Description	Date

CLIENT:

BARRY TURNER

PROJECT:

PROPOSED HOLIDAY LODGES  
AND ASSOCIATED WORKS

SHEET:

**SITE PLAN FOR  
ARBORICULTURAL  
ASSESSMENT**

Project number

385

Date

27/05/2020

Drawn by

DH

Checked by

PH


**A201**

Scale

1 : 500

Sheet size

A1

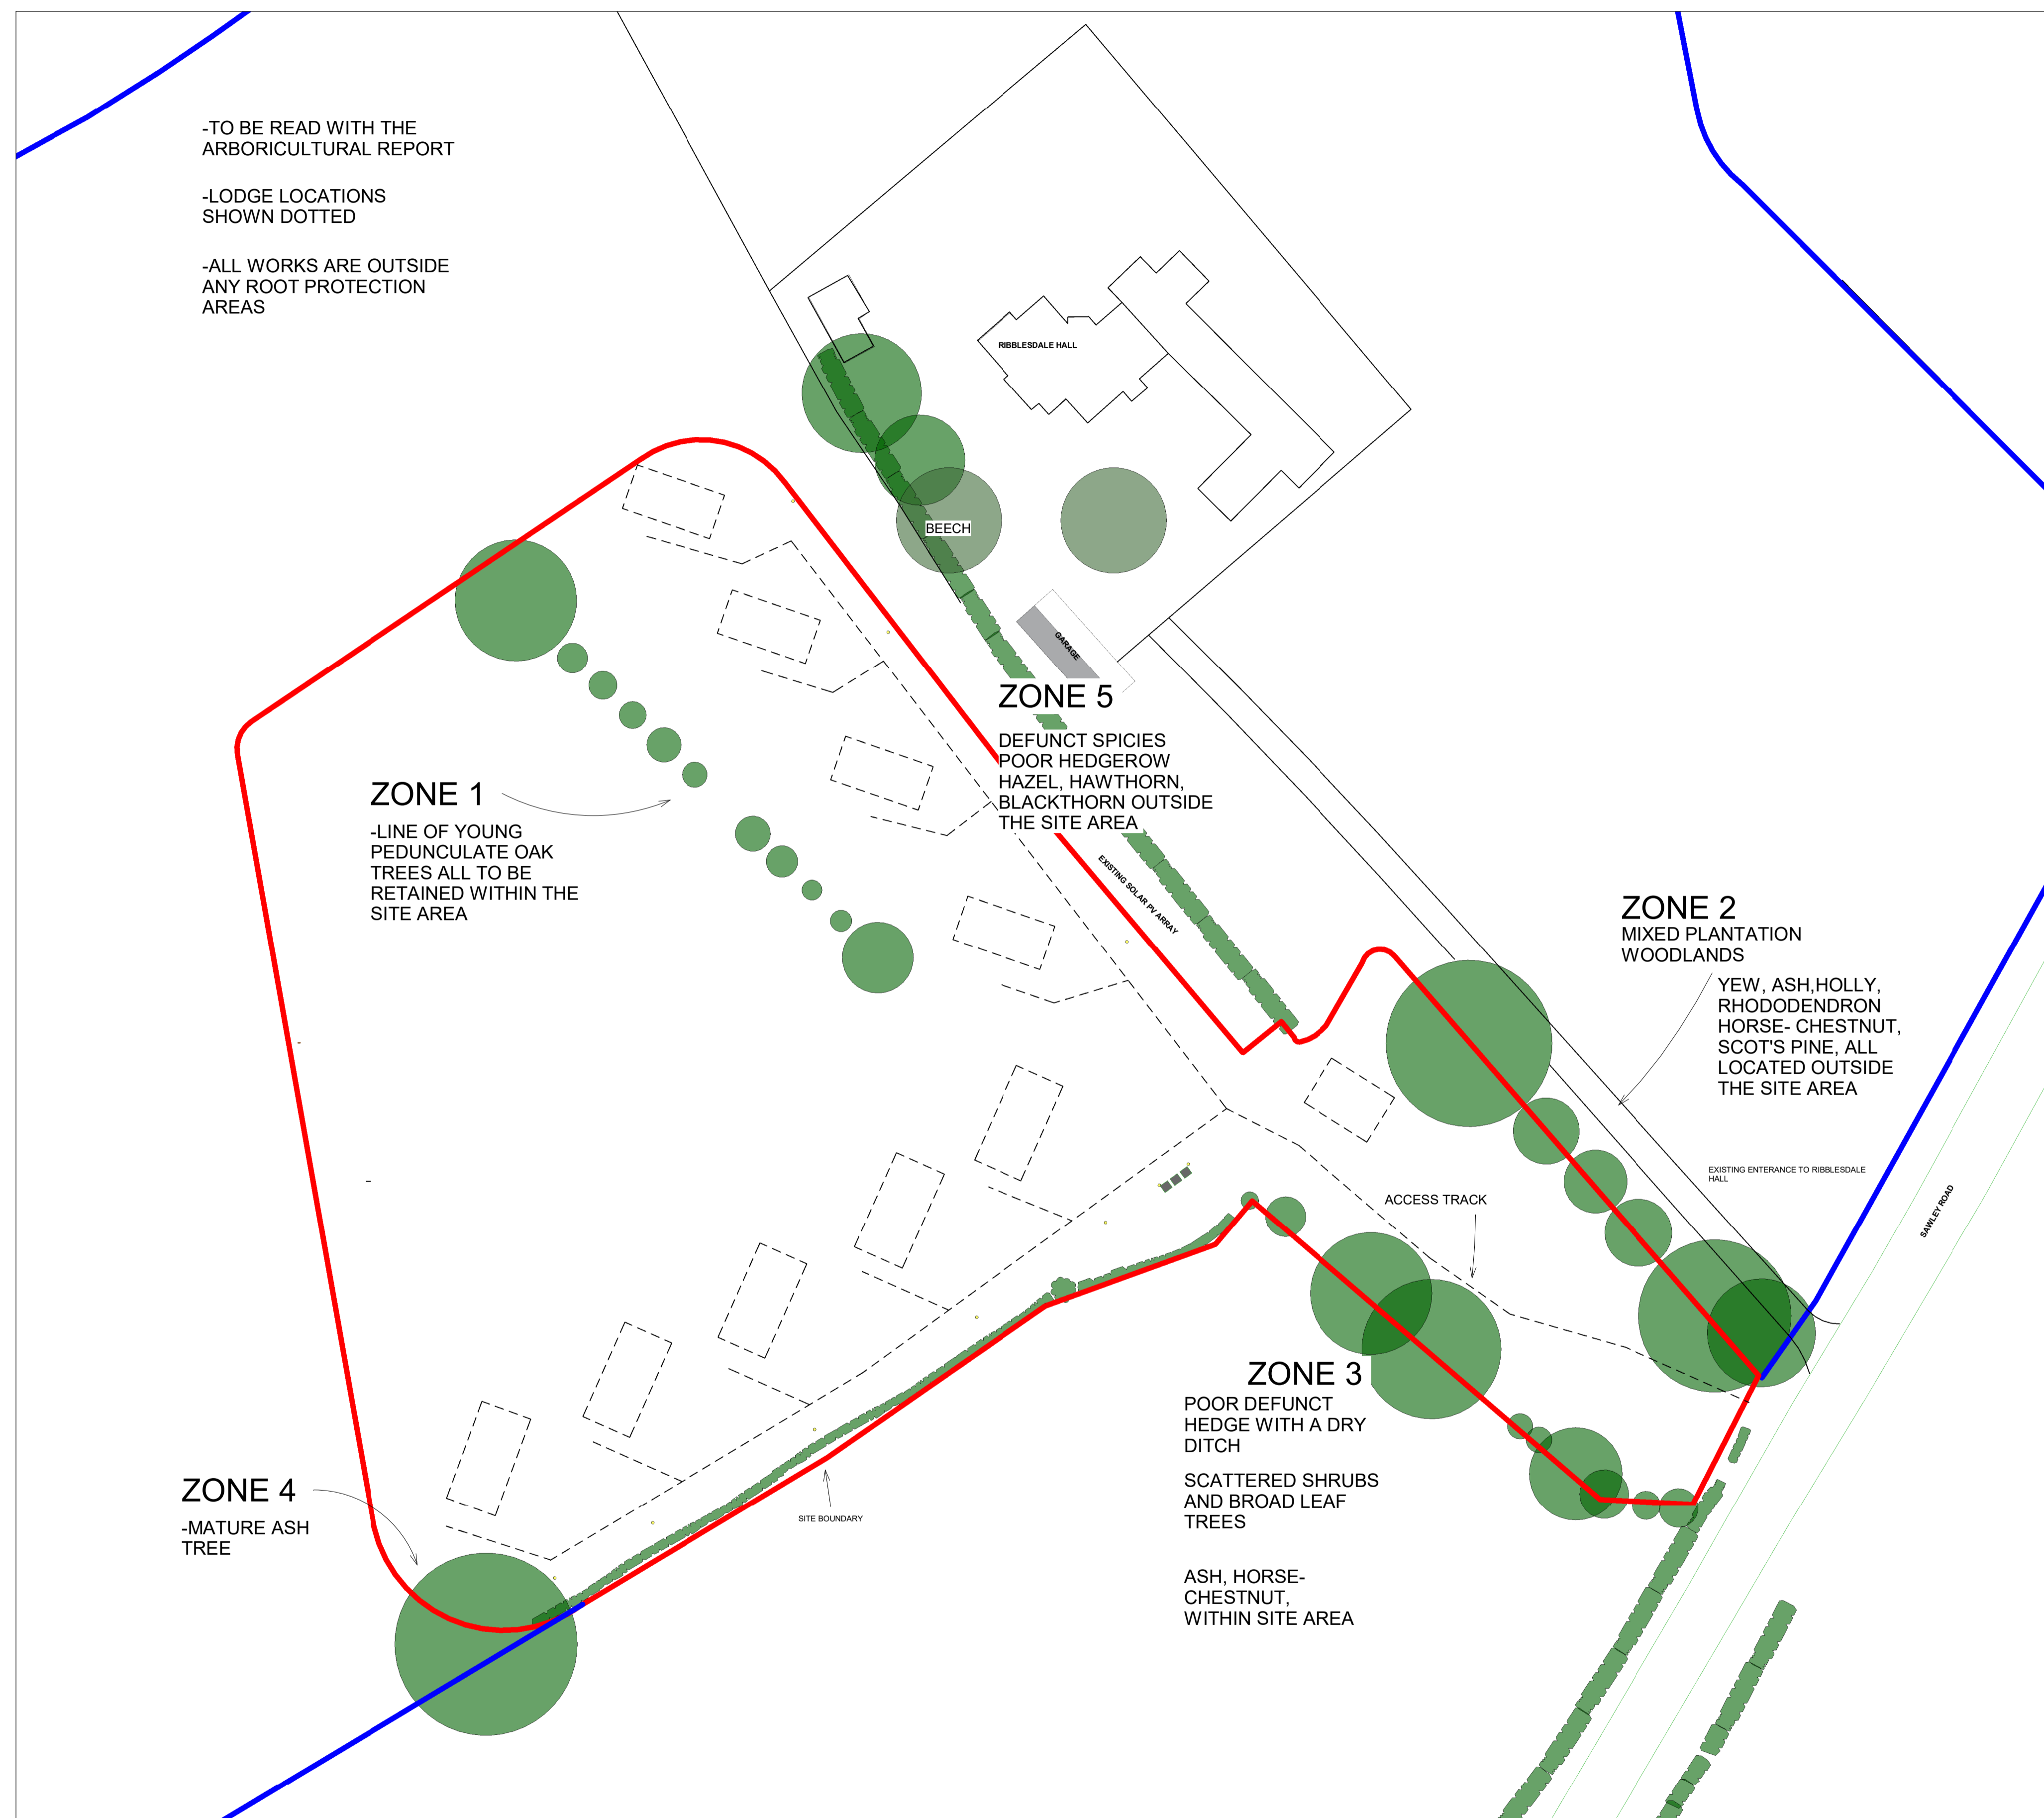

1 SITE PLAN FOR ARBORICULTURAL ASSESSMENT  
1 : 500