




Existing Site Plan - 1:1000

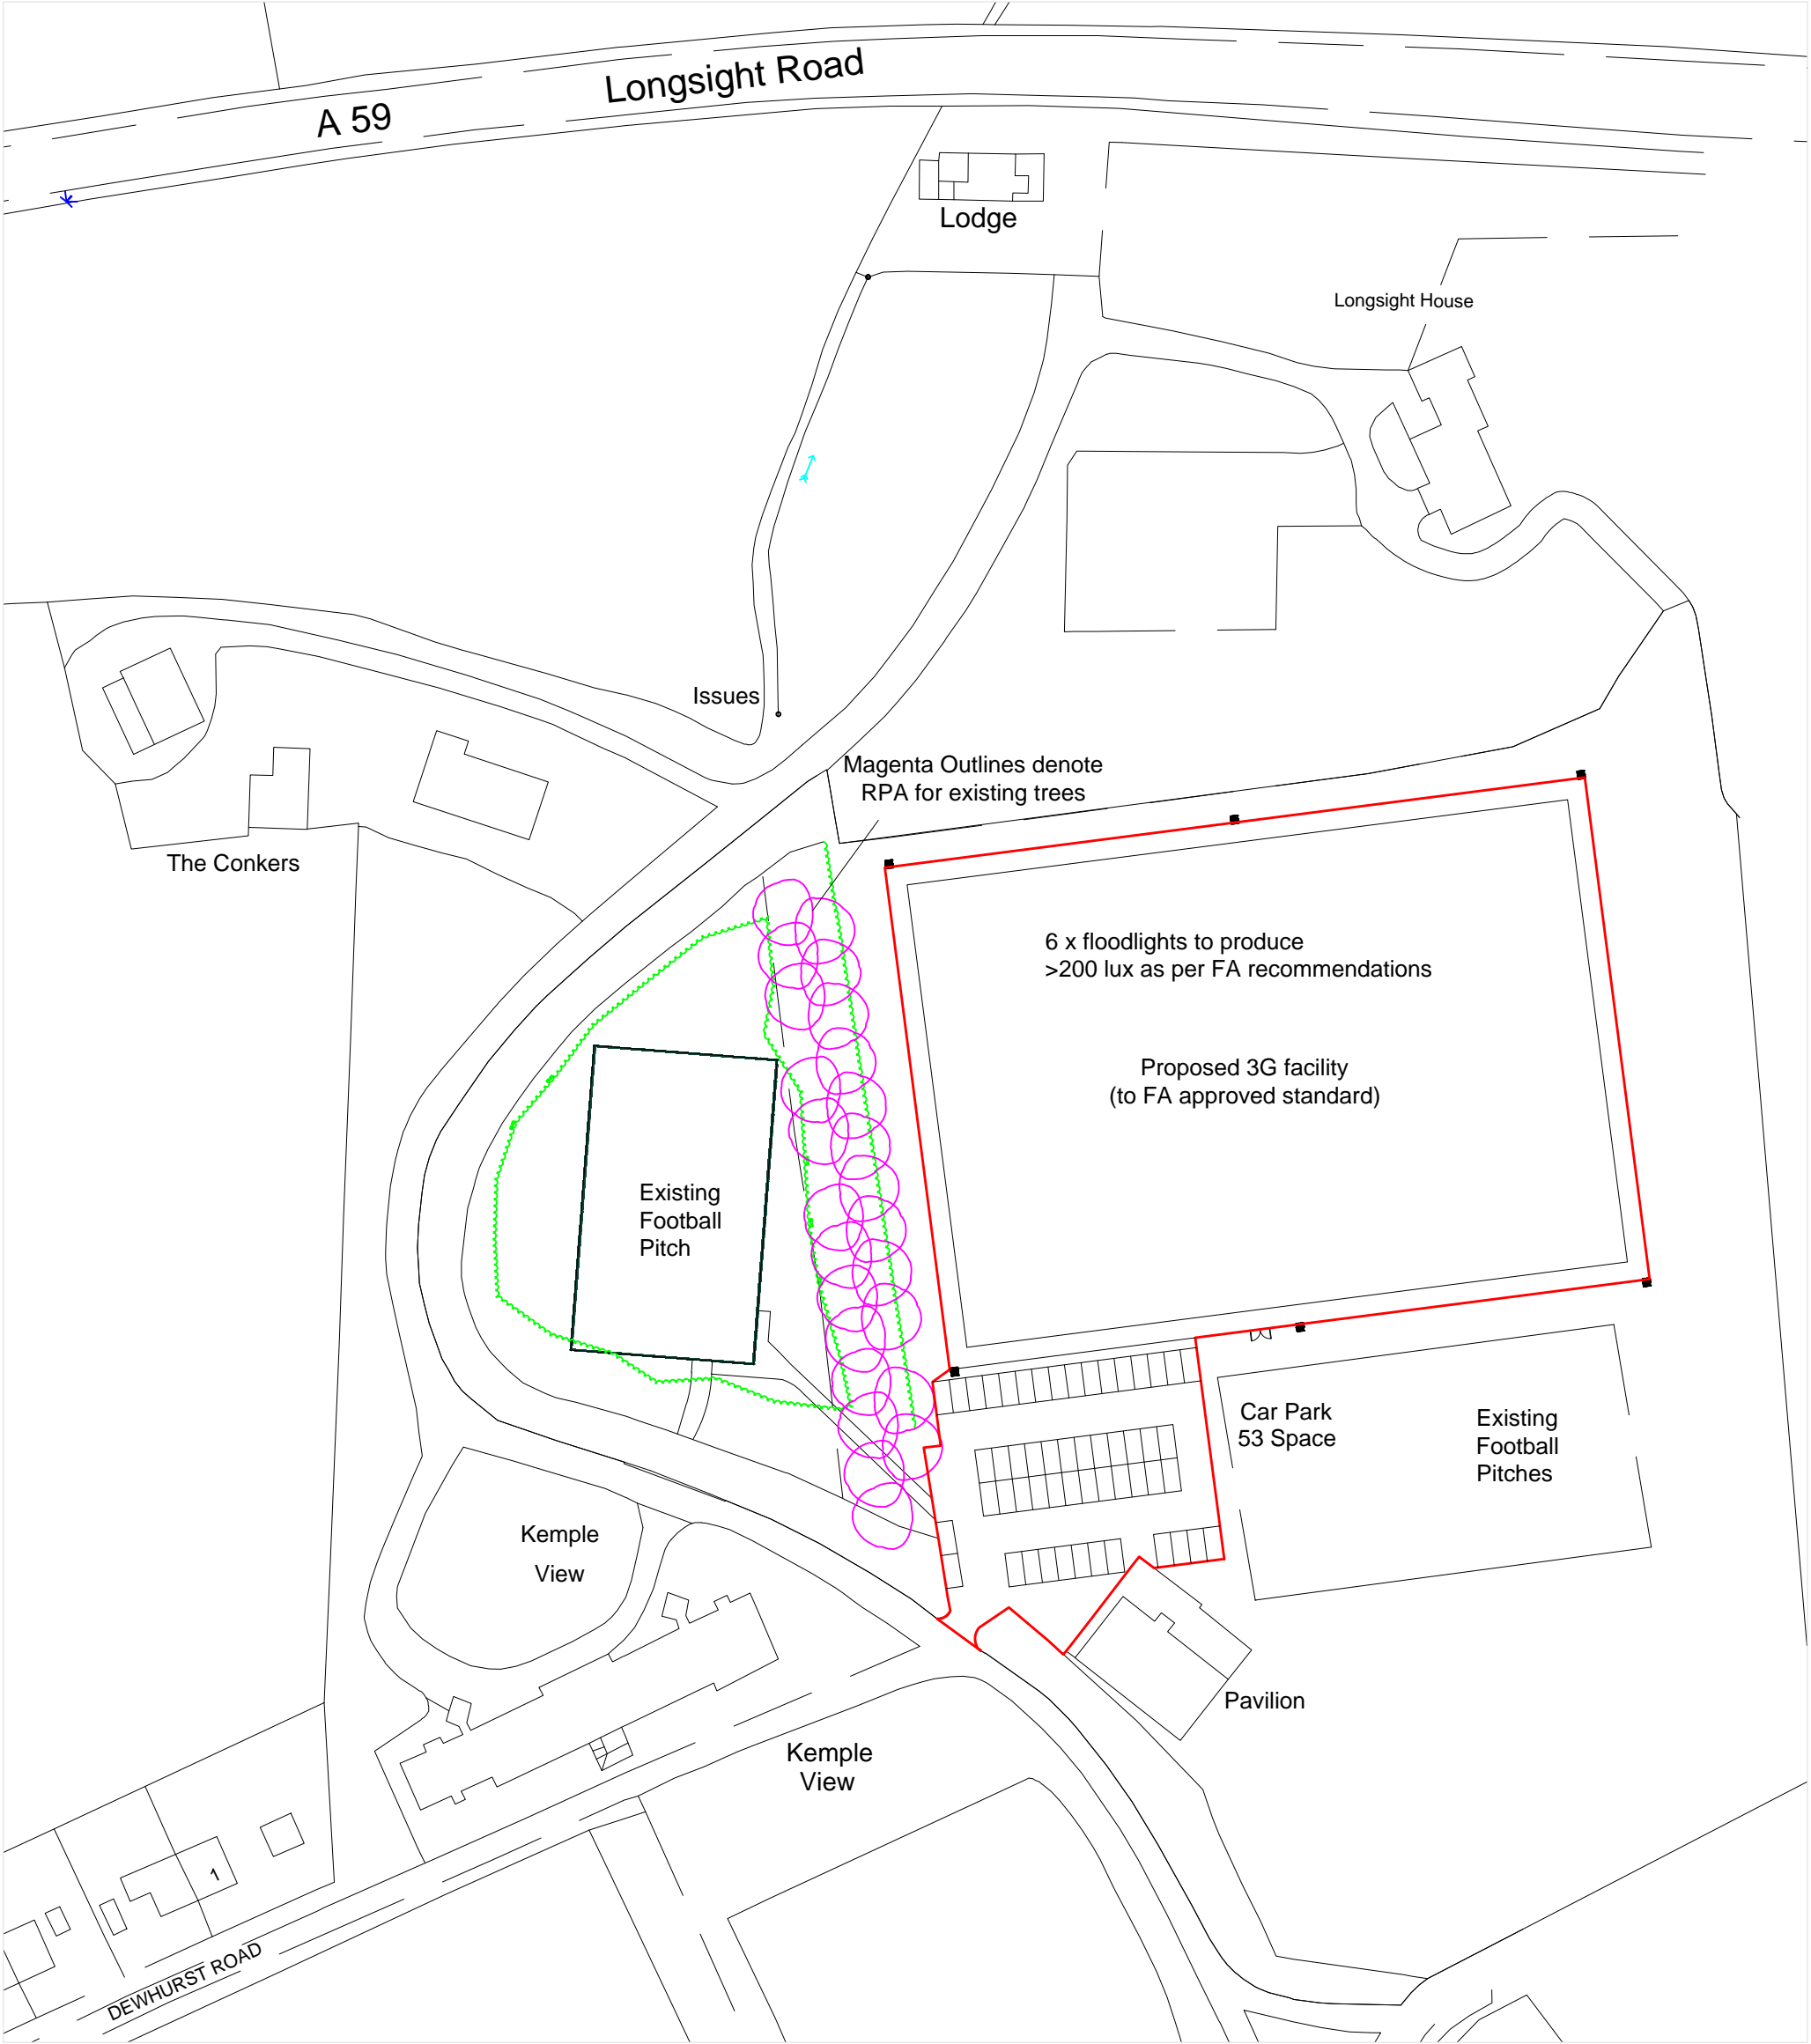


Proposed Site Plan - 1:1000

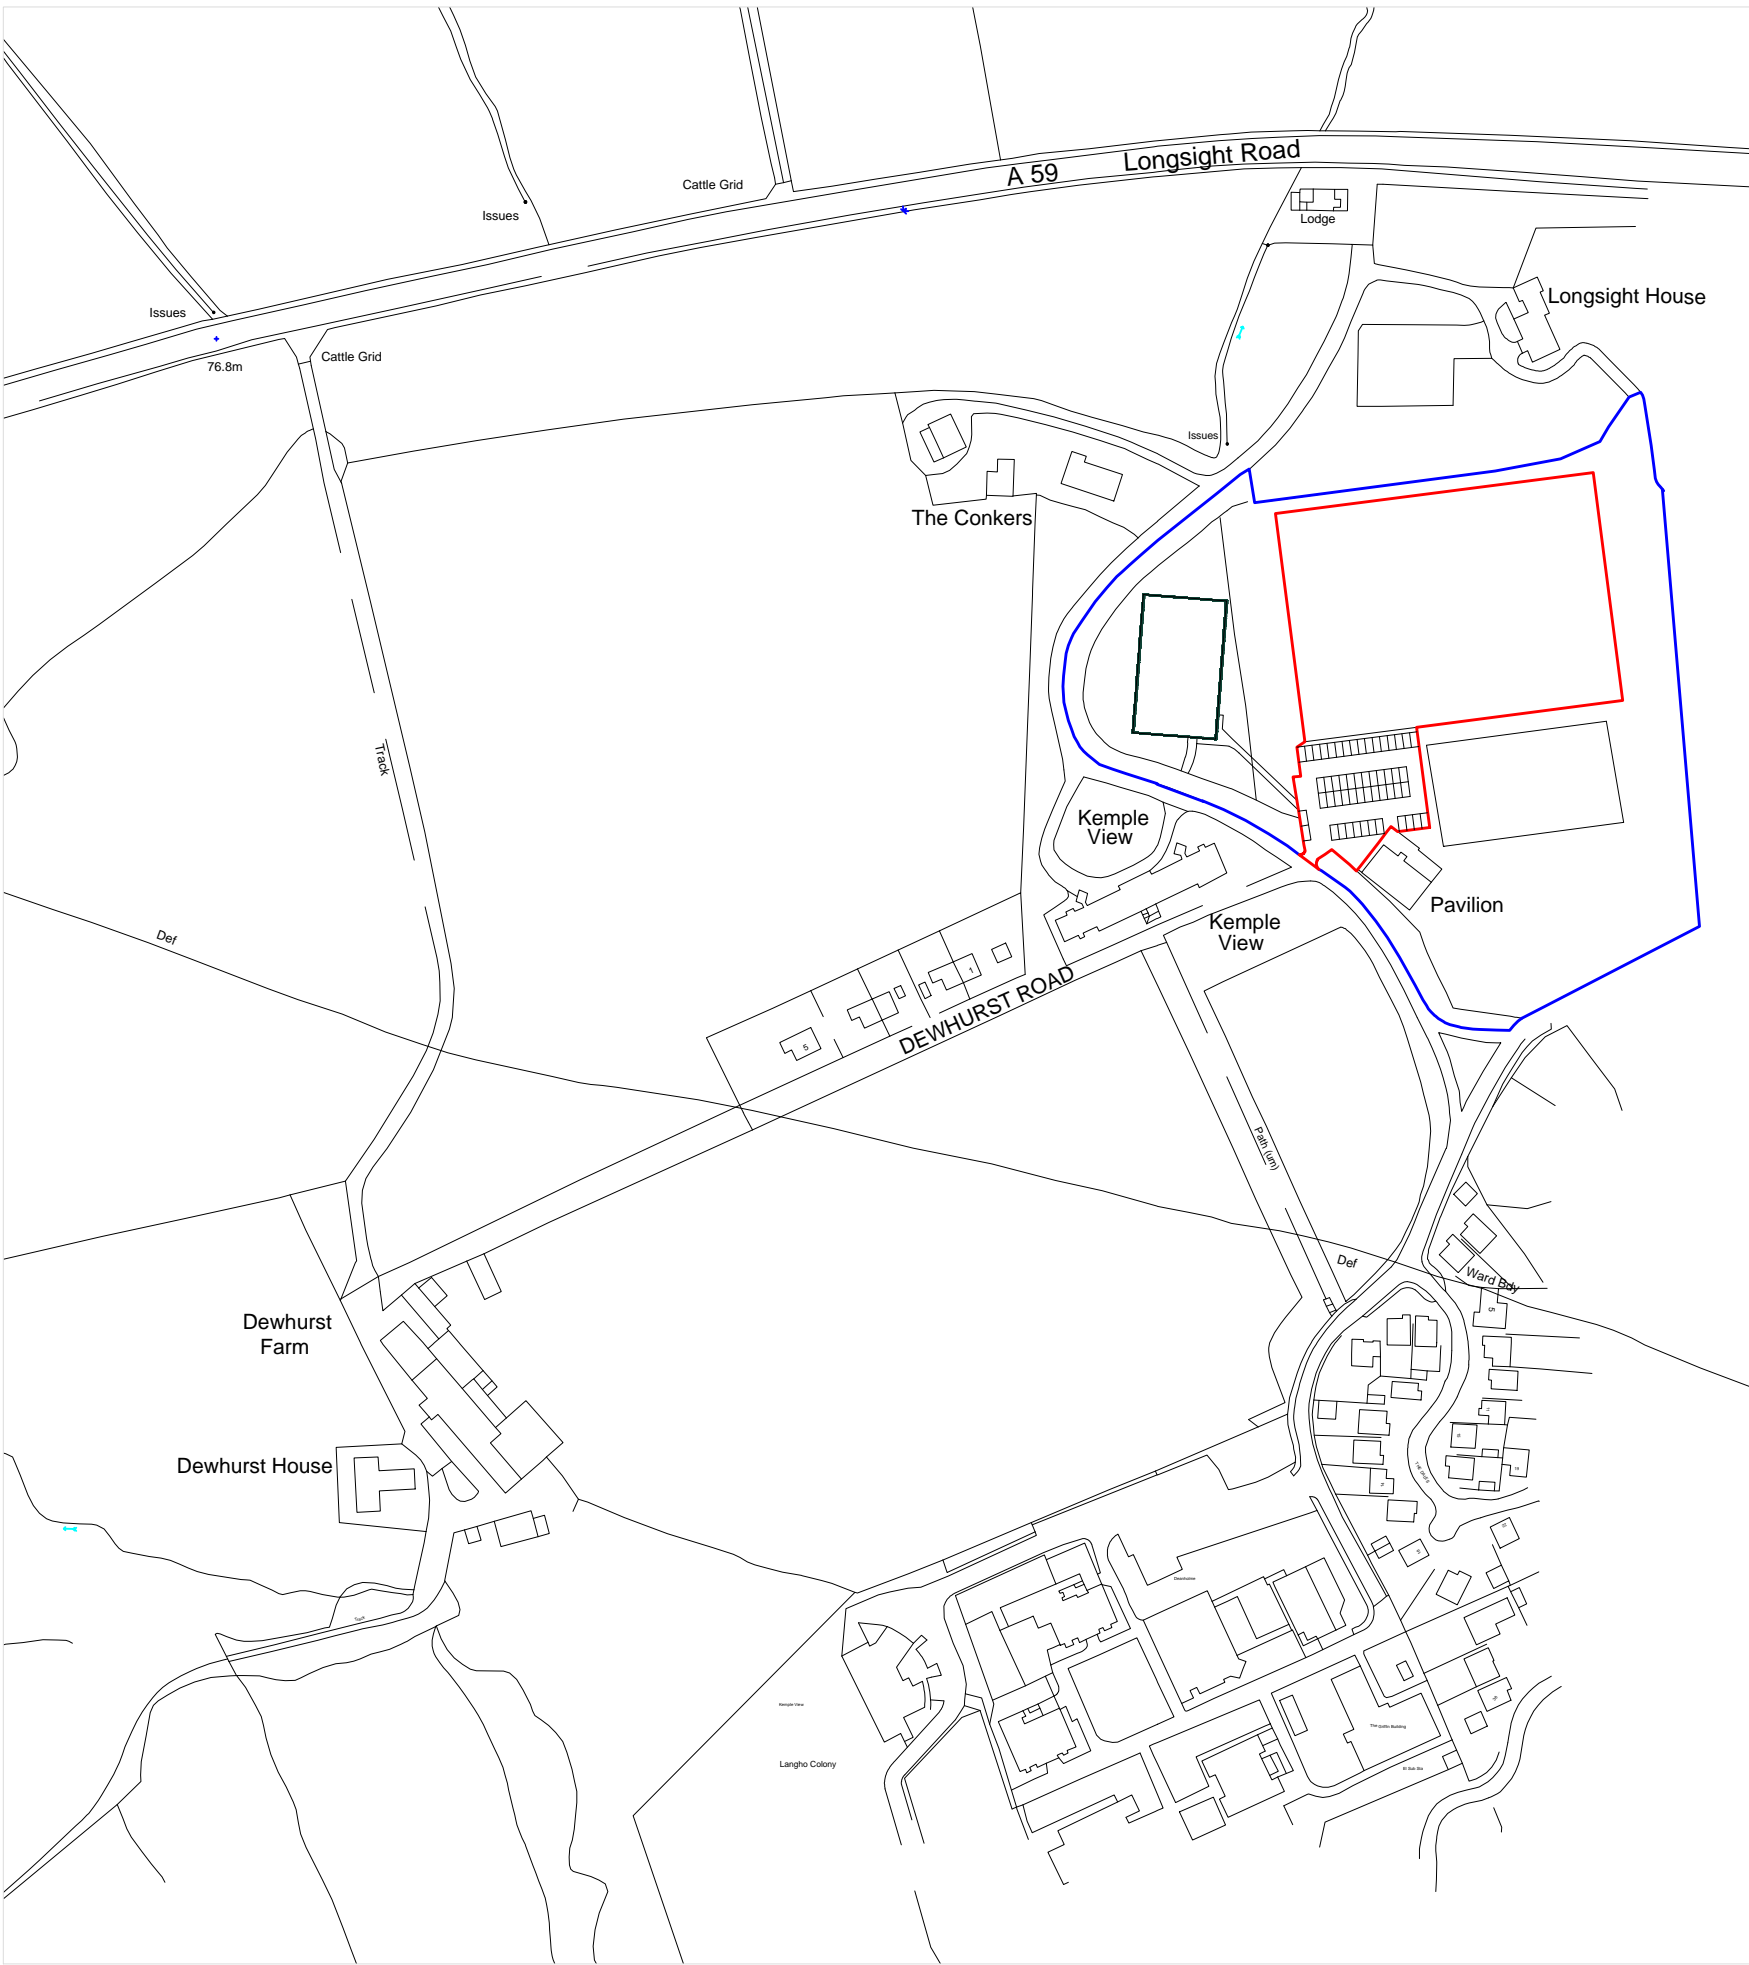

Location Plan - 1:2500

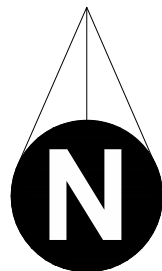


Site bounded by established Lime Trees approx 15 metres in height

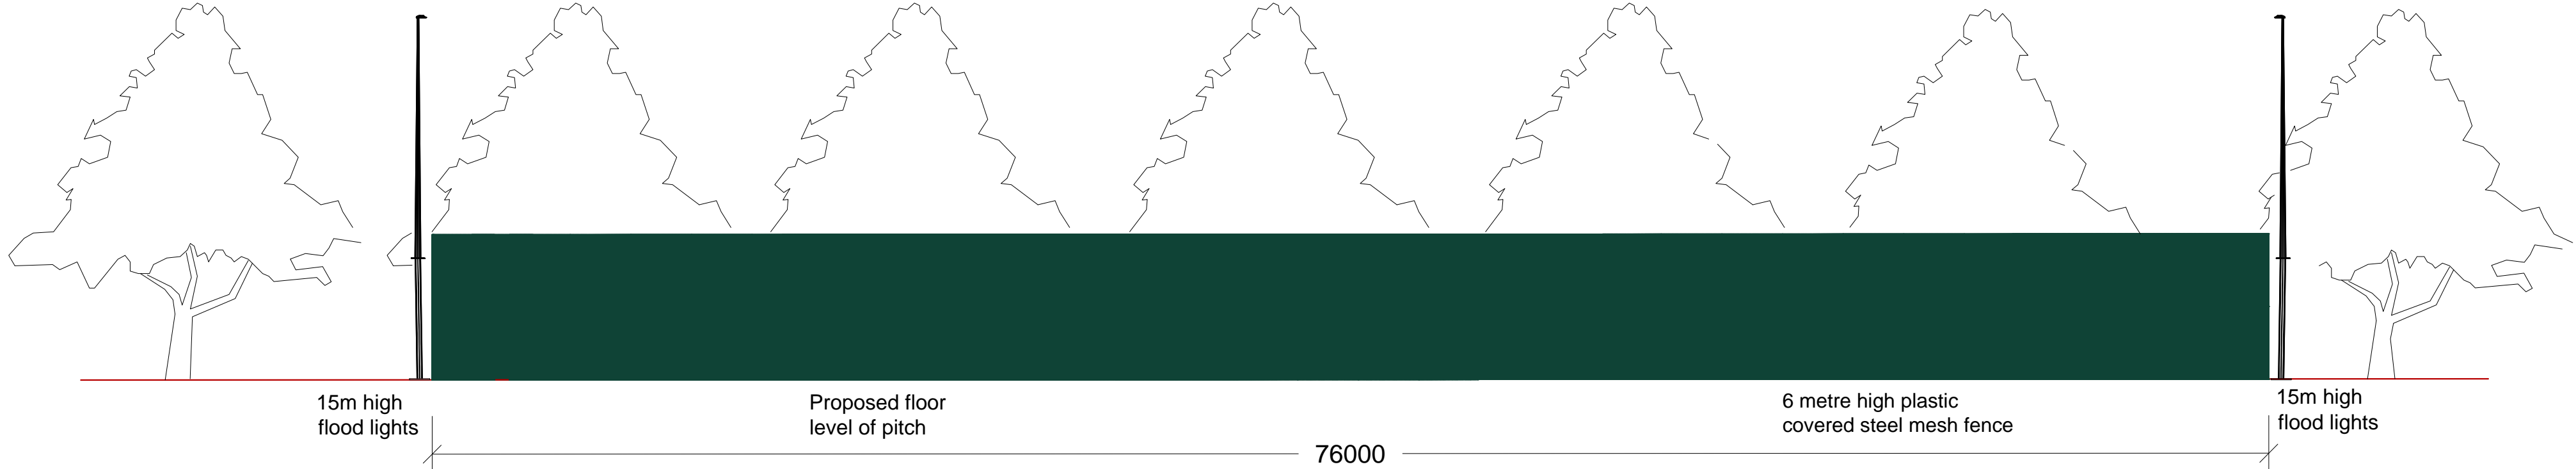

Proposed Westerly View into Site - 1:200

Site bounded by established Lime Trees approx 15 metres in height

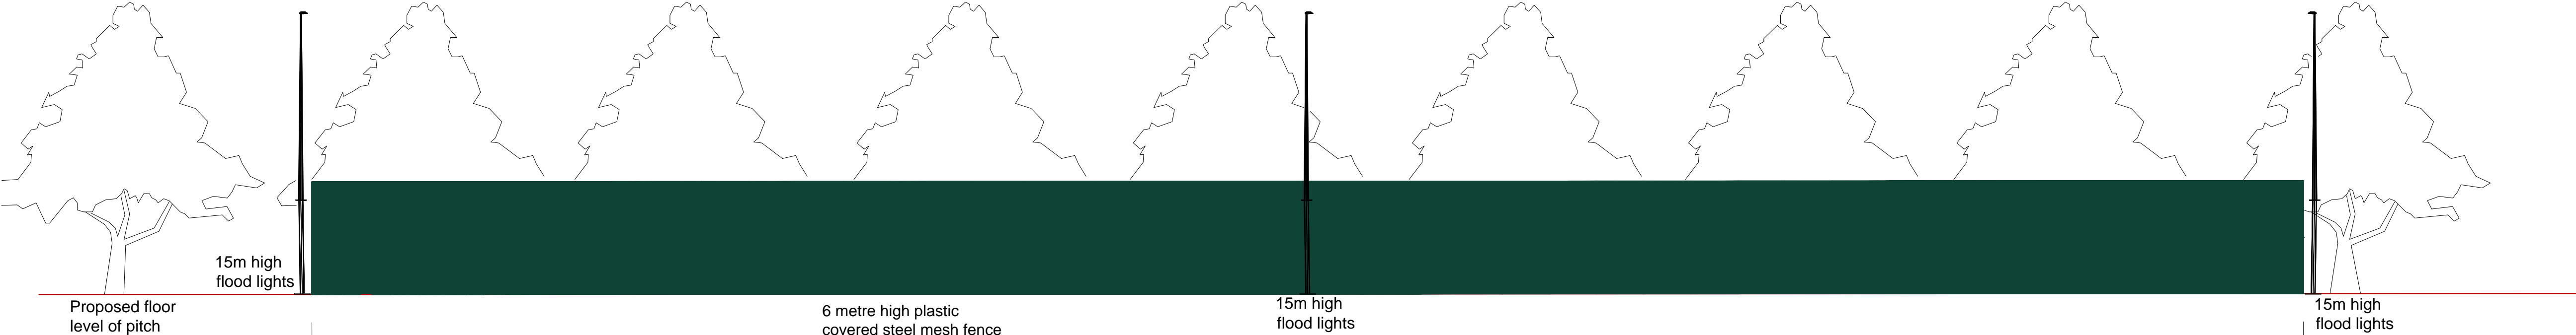

Proposed Northerly View into Site - 1:200

**Notes:**

**Floodlight Specification -**

6 x 15 metre high masts

Each masts carrying 3 x OSRAM LED FL 20 MAXI/PL44T floodlights.

OSRAM LED Spec. 5000K/CRI>=70  
(120 000 INITIAL Lm)

**Illuminance Levels -**

**Initial** - (100 hours) E.i.ave = 234 Lux

**Maintained** - (4000 hours) E.i.ave = 222 Lux

**Uniformity** - Emin / Eave = 0.67



Gary Hoerty Associates  
Gary Hoerty Associates Chartered Surveyors  
Suite 9 - Grindleton Business Centre  
The Spinney  
Grindleton, Clitheroe  
Lancashire  
BB7 2DG  
T: 01200 449700  
Email: paul@ghaonline.co.uk

**Project:** ( Project Ref. No: Read.505.2827 )

Proposed 3G Sports Facility at  
Langho Football Sport & Country Club  
Dewhurst Road  
Langho  
BB6 8AF

**Title:** Existing and Proposed Site Plans, Site Views,  
Location Plan.

**Drawing No:** Read/505/2827/01

**Drawn:** PF

**Client:** Langho Football Club

**Date:** 30.03.2020

**Scale:**  
1:200, 1:1000 & 1:2500 @ A1

**Amendments**