


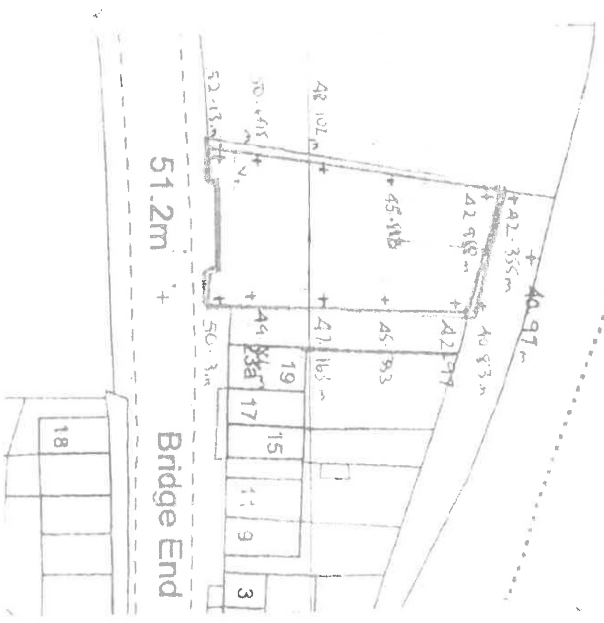
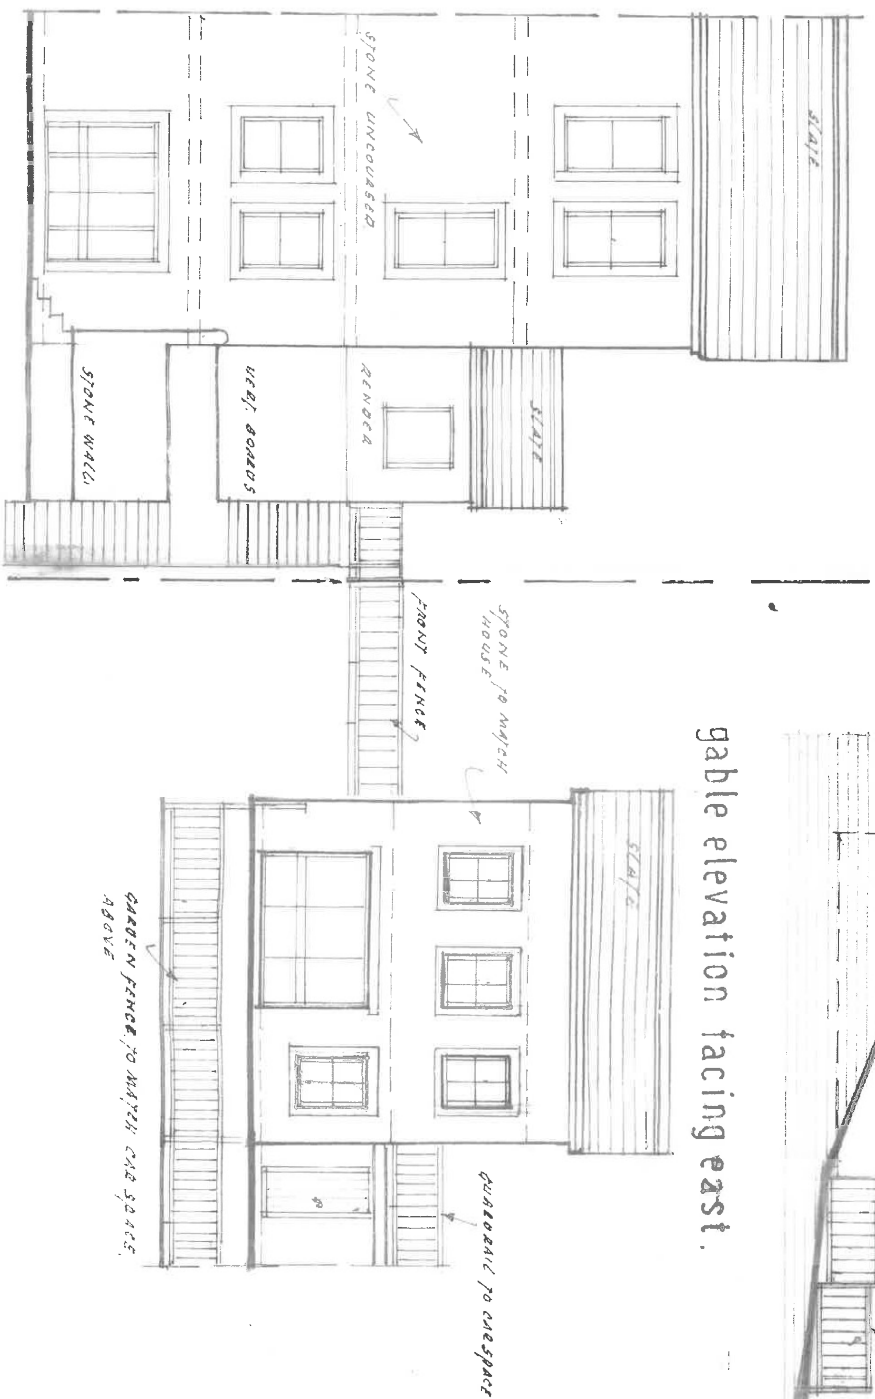
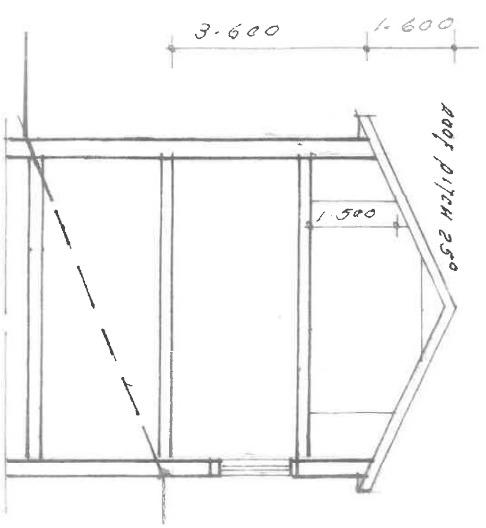


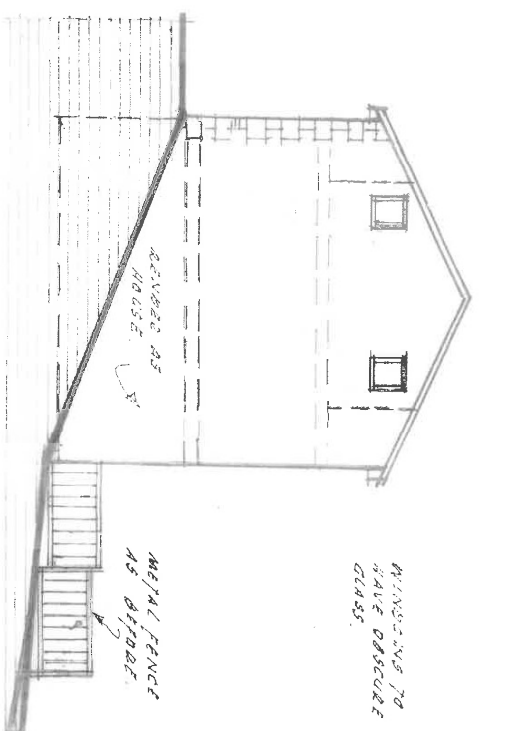


NEW SPACE-CHARGED ROOM
SHOWN ON G.F. FLOOR PLAN
SECTION.

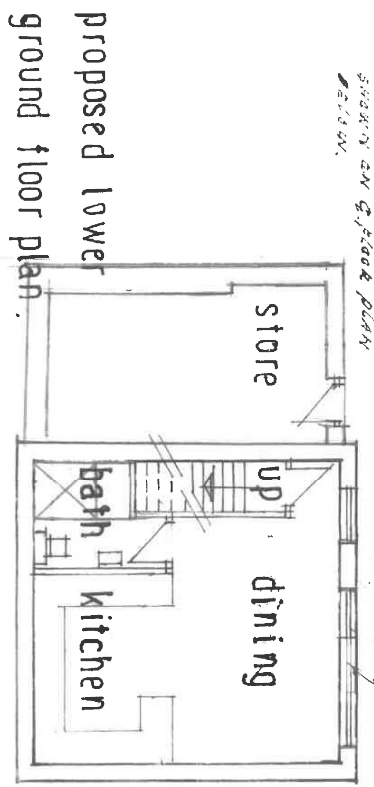

proposed lower
ground floor plan

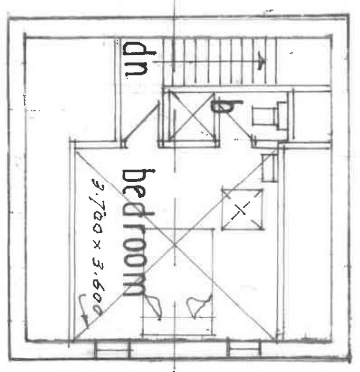


proposed roof space
floor plan

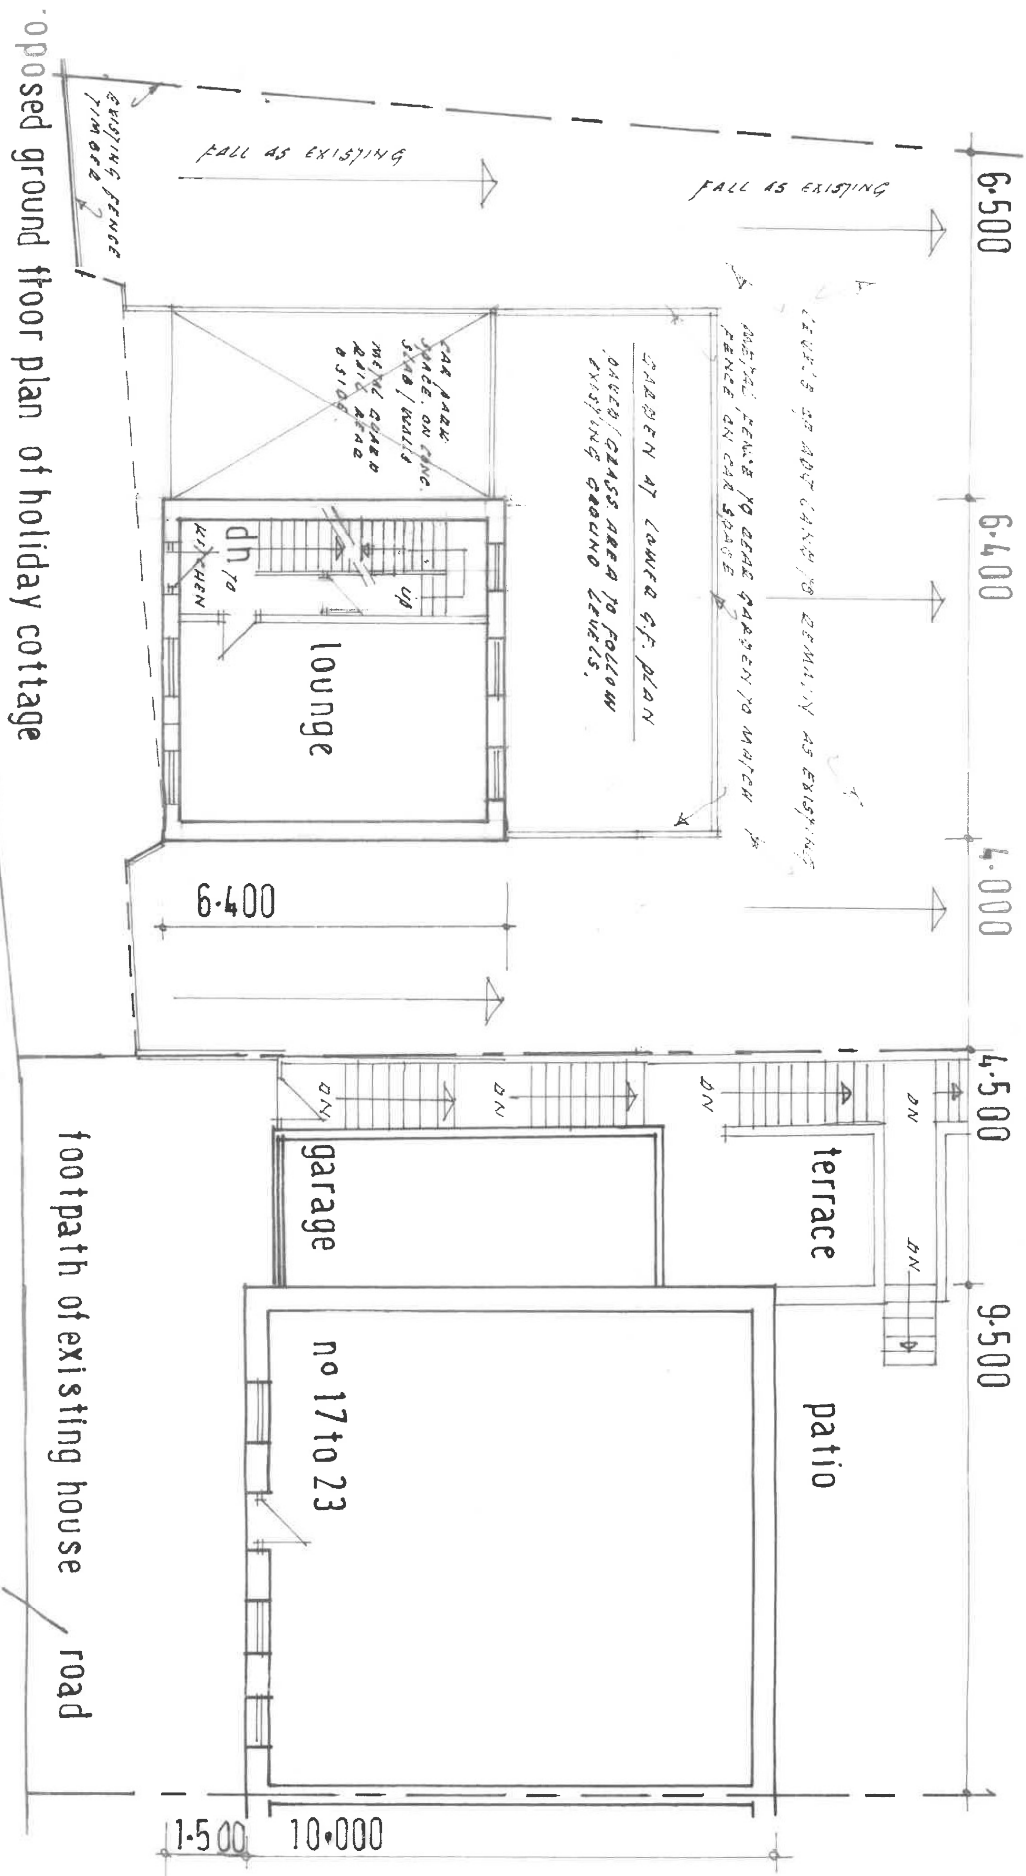


proposed ground floor plan of holiday cottage

USED REPLACEMENT OF FORMER CYCLE REPAIR GARAGE WITH HOLIDAY COTTAGE, ADJ. 17/23 BRIDGE END WHALLEY


* ARCHITECT'S PLANS REVISED
T. 7. 20.
SCALE 1:100
SHEET 1 OF 4.

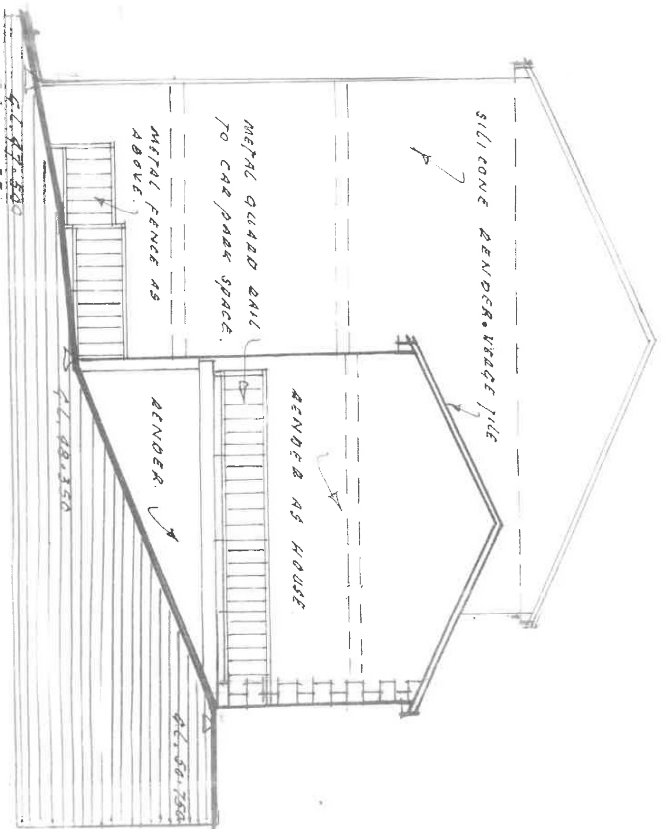

proposed gable elevation facing west.

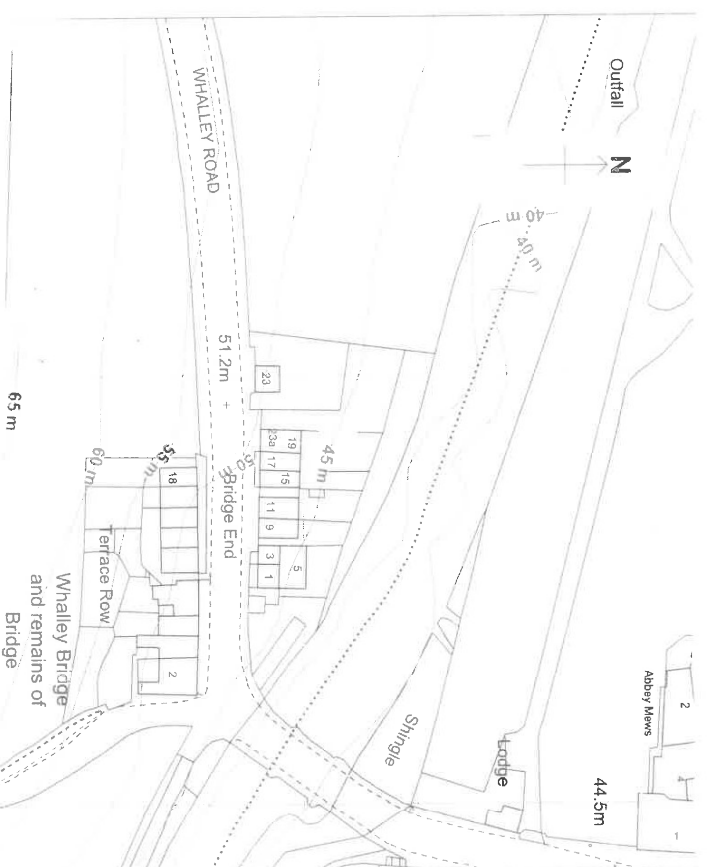

location plan, scale: 1:1250, with contours.

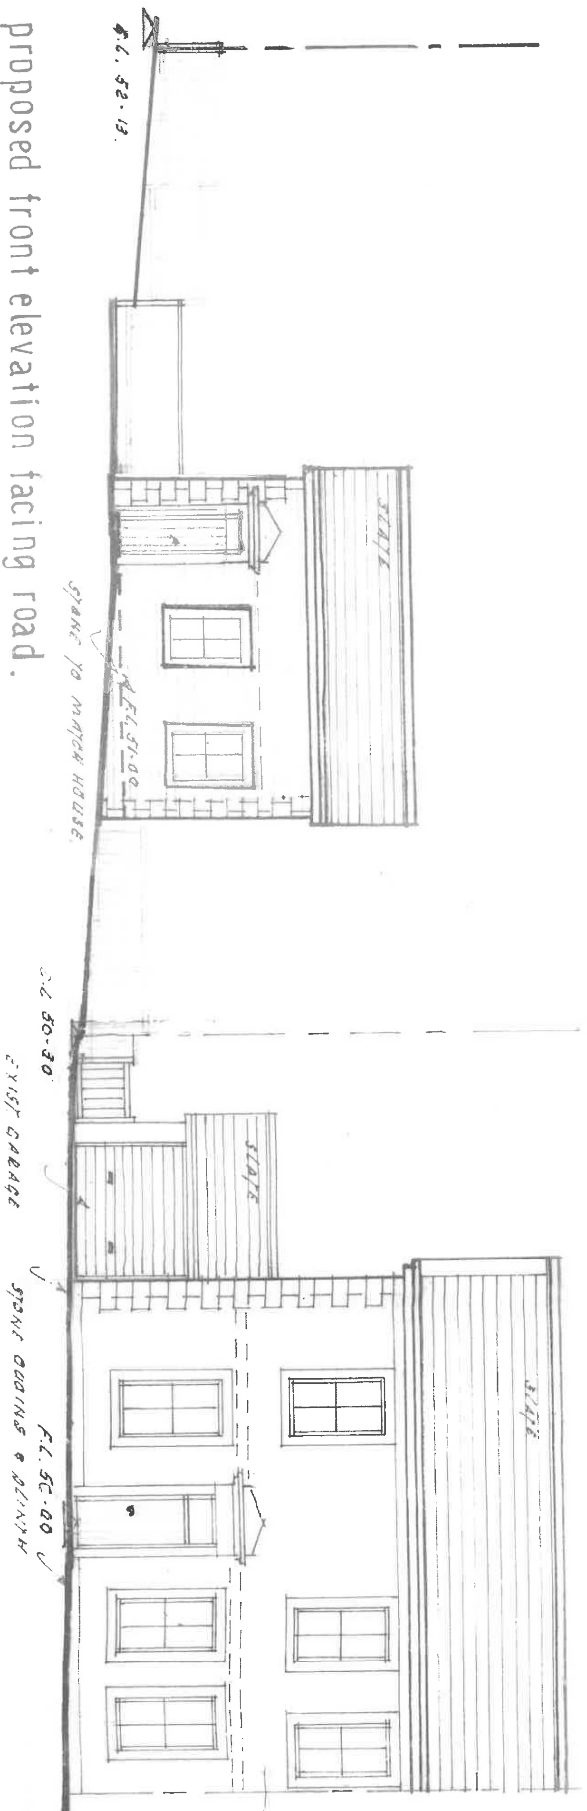

proposed front elevation facing road.