


GROUND FLOOR PLAN

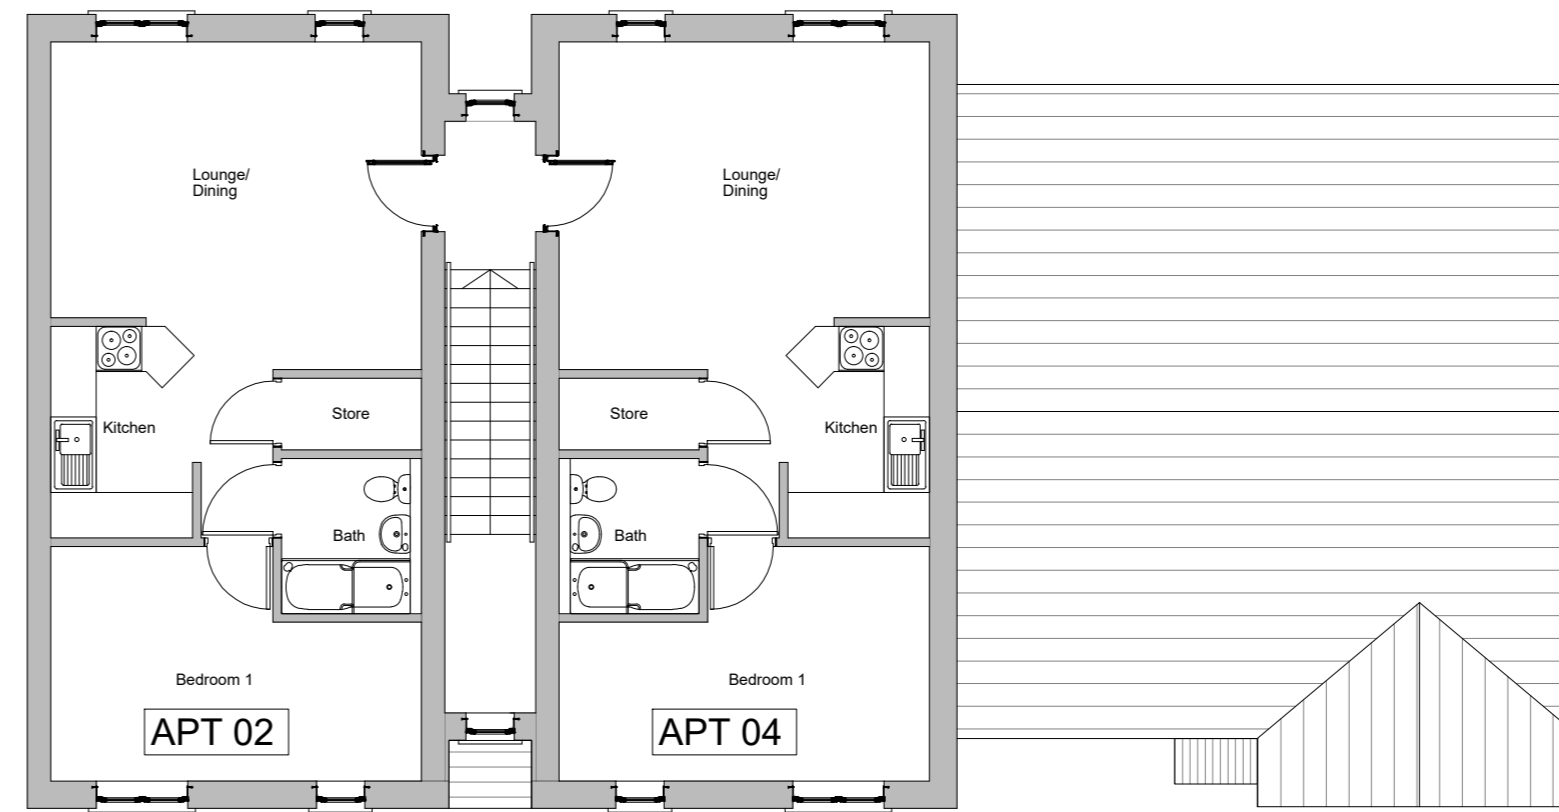


FIRST FLOOR PLAN



SIDE ELEVATION



FRONT ELEVATION

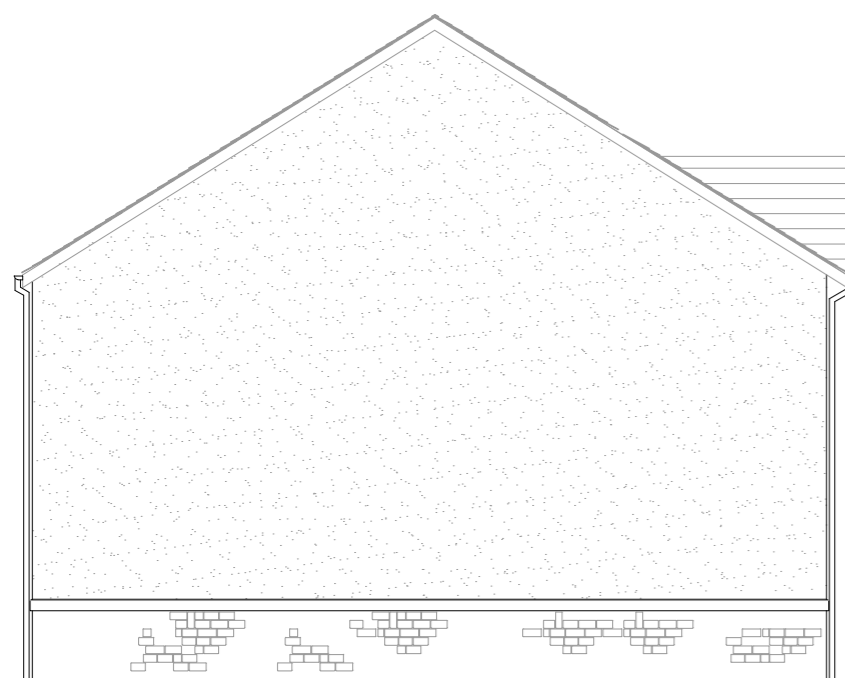

SIDE ELEVATION



REAR ELEVATION

REV	DATE	DESCRIPTION



Helm Bank, Natland, Kendal  
Cumbria LA9 7PS  
Tel: 015395 60605 OakmereHomes.co.uk

PROJECT TITLE  
Chatburn Road, South  
Ciltheroe

DRAWING TITLE  
Apartments Floor Plans & Elevations

DRAWING NUMBER  
068/APP/P01

DATE  
08/20

REVISION

SCALE  
1:100@A2