




RIDGE 7750

EAVES 5200

FRONT ELEVATION

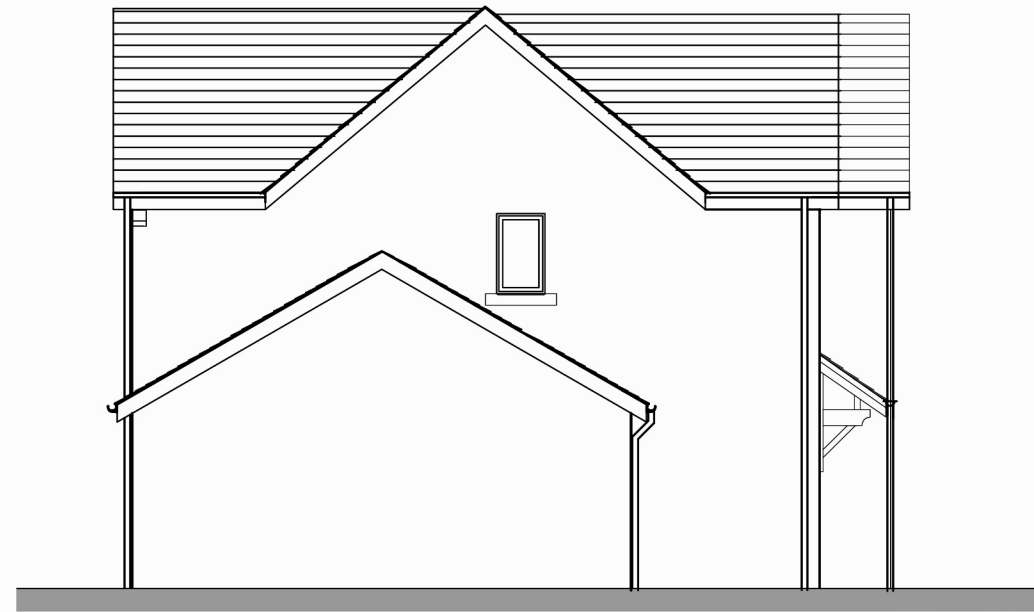

SIDE ELEVATION



REAR ELEVATION



SIDE ELEVATION

REV	DATE	DESCRIPTION
<p>Helm Bank, Natland, Kendal Cumbria LA9 7PS Tel: 015395 60605 OakmereHomes.co.uk</p>		
<p>PROJECT TITLE Chatburn Road South, Clitheroe</p>		
<p>DRAWING TITLE Ennerdale House Type with Attached Garage Elevations</p>		
<p>DRAWING NUMBER 068-ENN-AG-P02</p>		<p>REVISION -</p>
<p>DATE 08/19</p>		<p>SCALE 1:100@A3</p>