


Ground Floor Plan

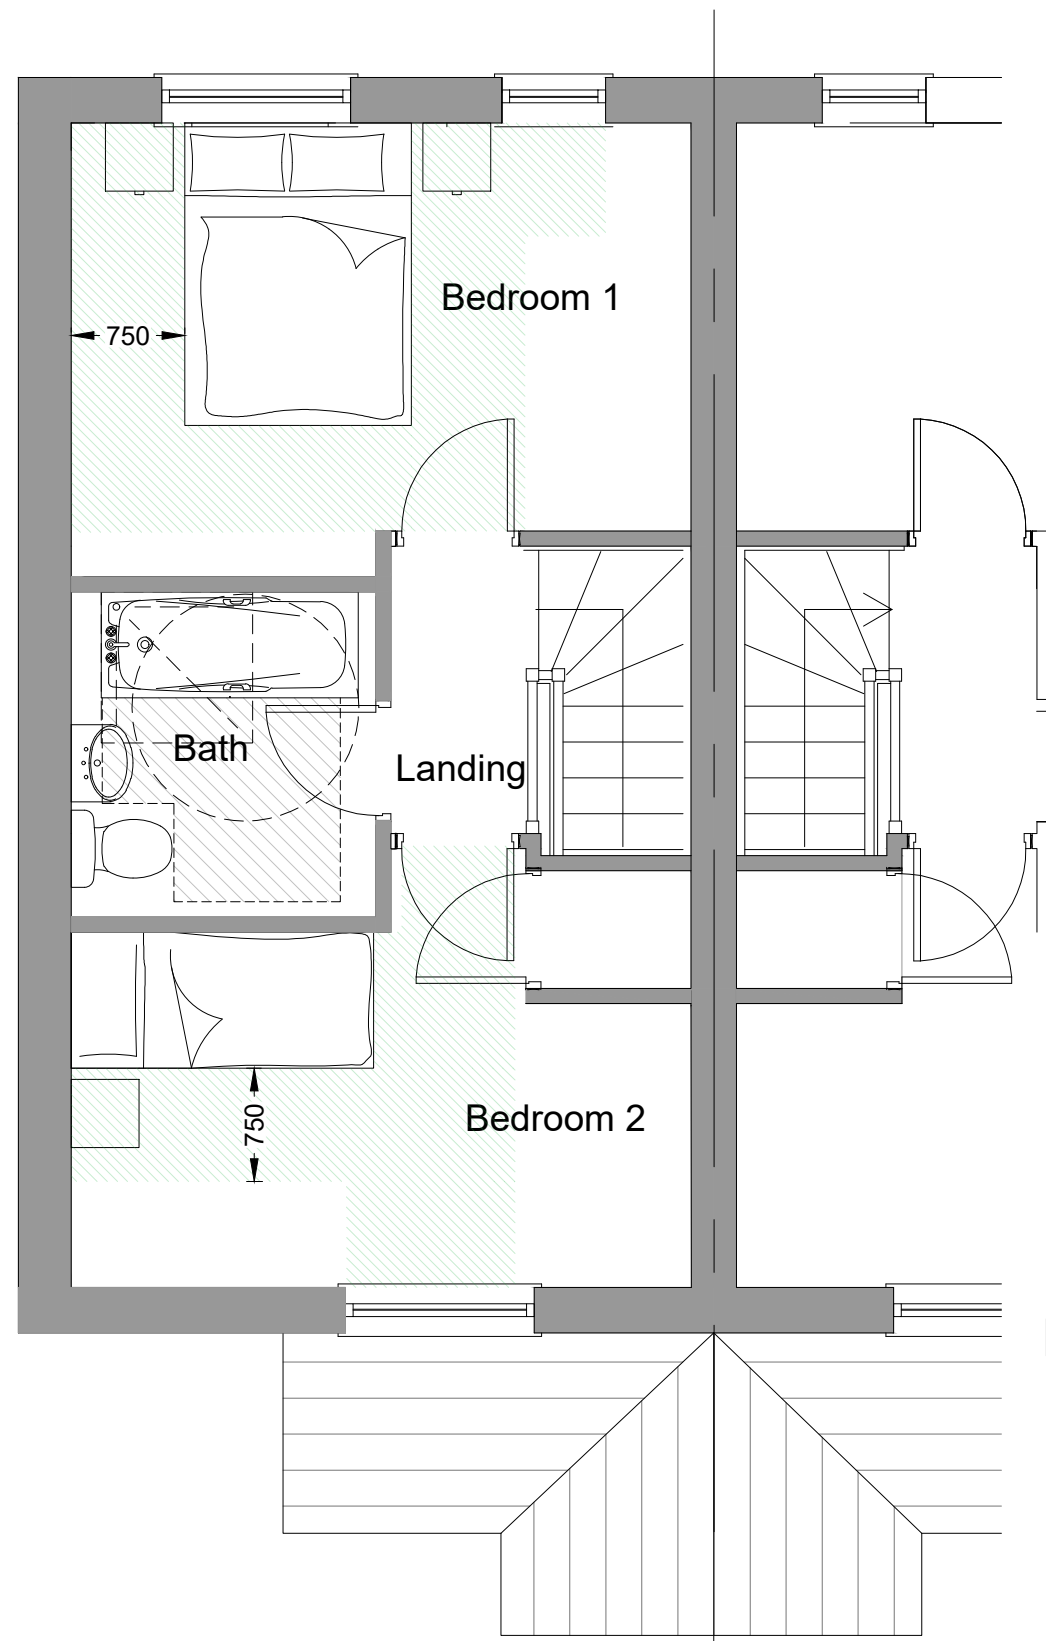

First Floor Plan

REV	DATE	DESCRIPTION



Helm Bank, Natland, Kendal
Cumbria LA9 7PS
Tel: 015395 60605 OakmereHomes.co.uk

PROJECT TITLE
Chatburn Road South, Clitheroe

DRAWING TITLE
Rothay House Type
Floor Plans
DRAWING NUMBER
068-ROTH-P01

REVISION

DATE
08/19

SCALE
1:50@A3