




1 POD GROUND FLOOR
1 : 50

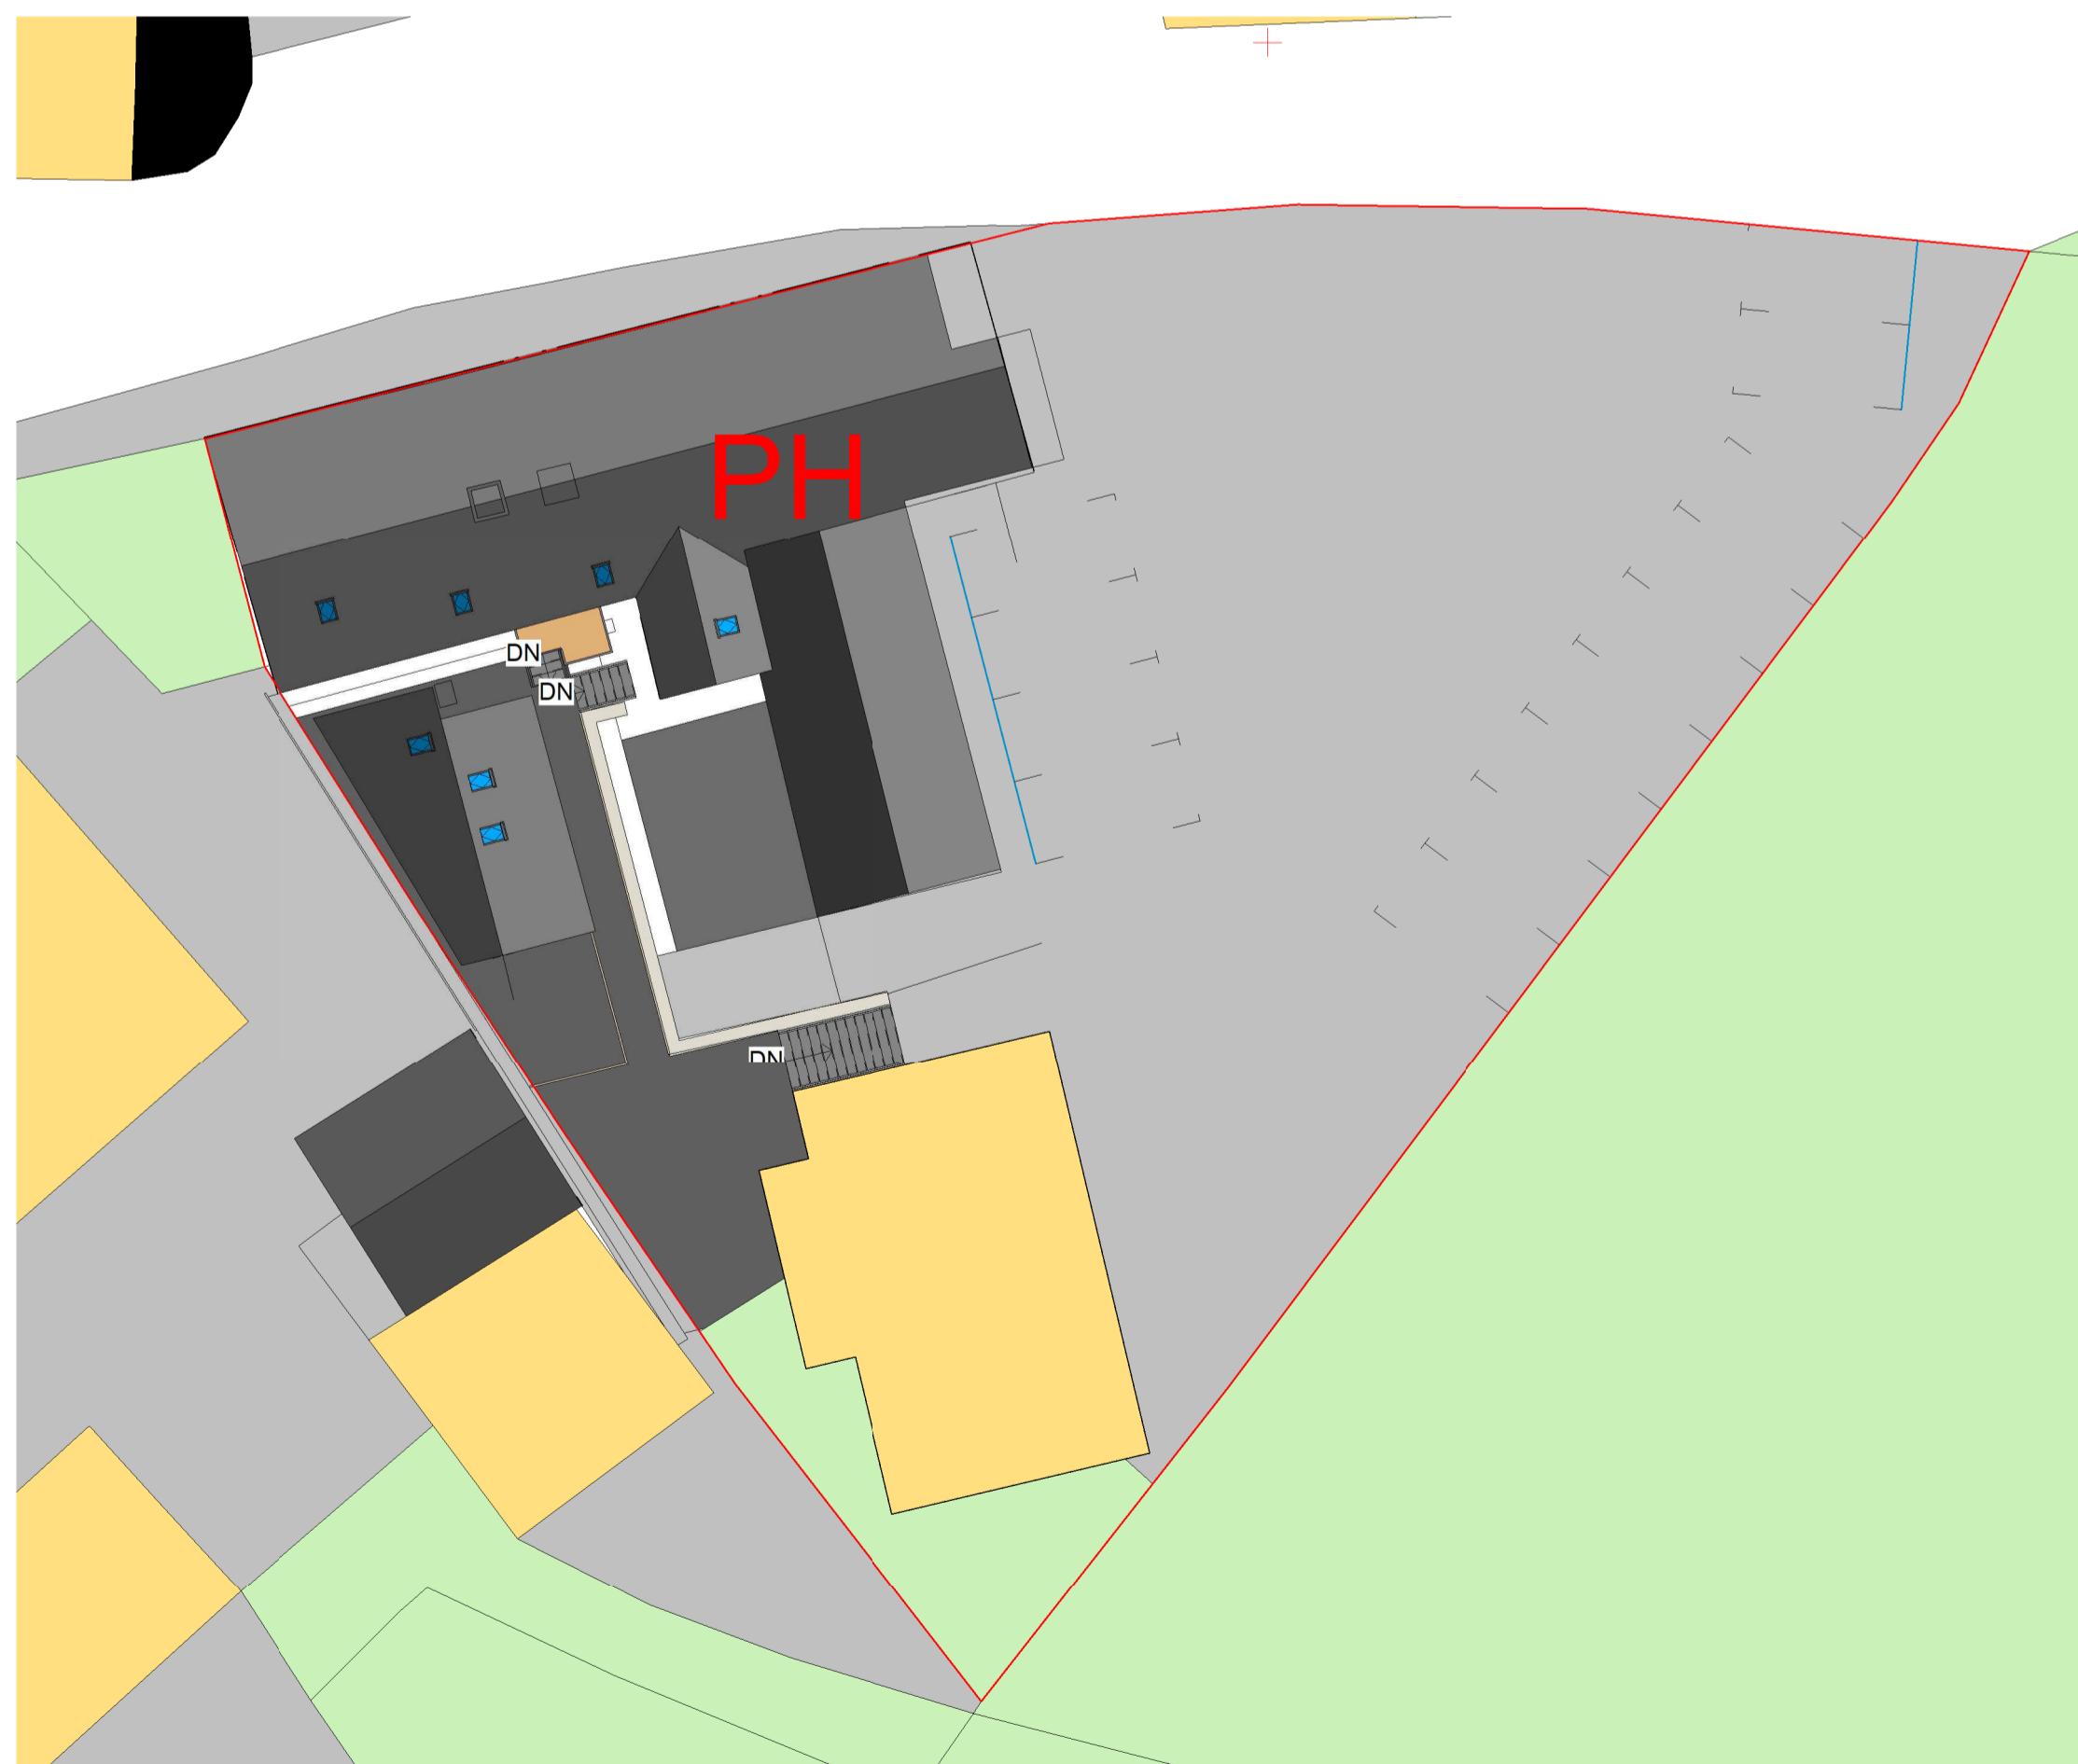

6 PROPOSED SITE PLAN
1-200
1 : 200

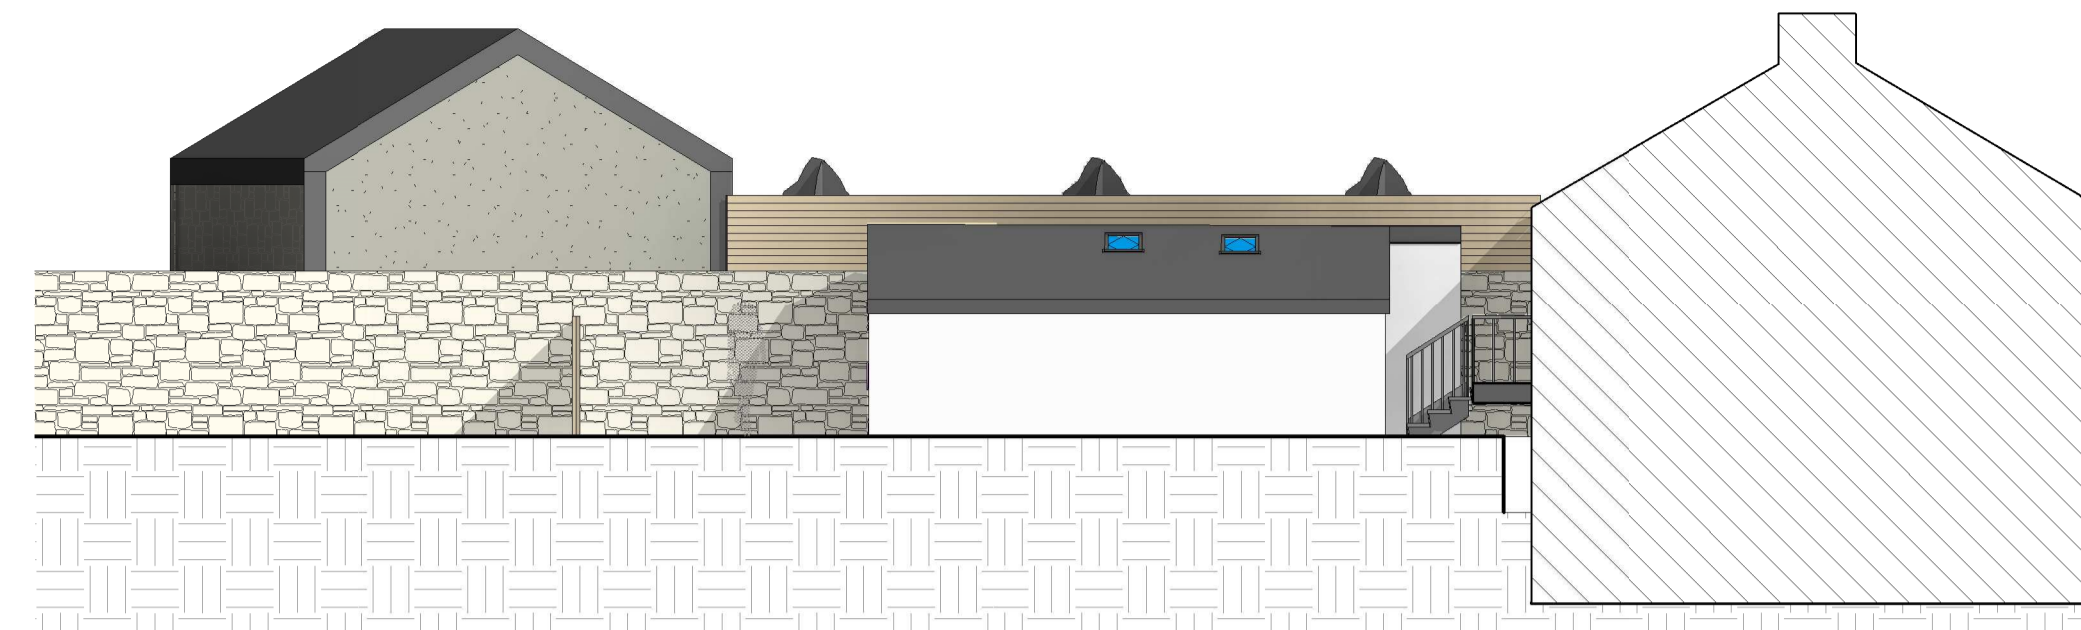

2 East
1 : 100

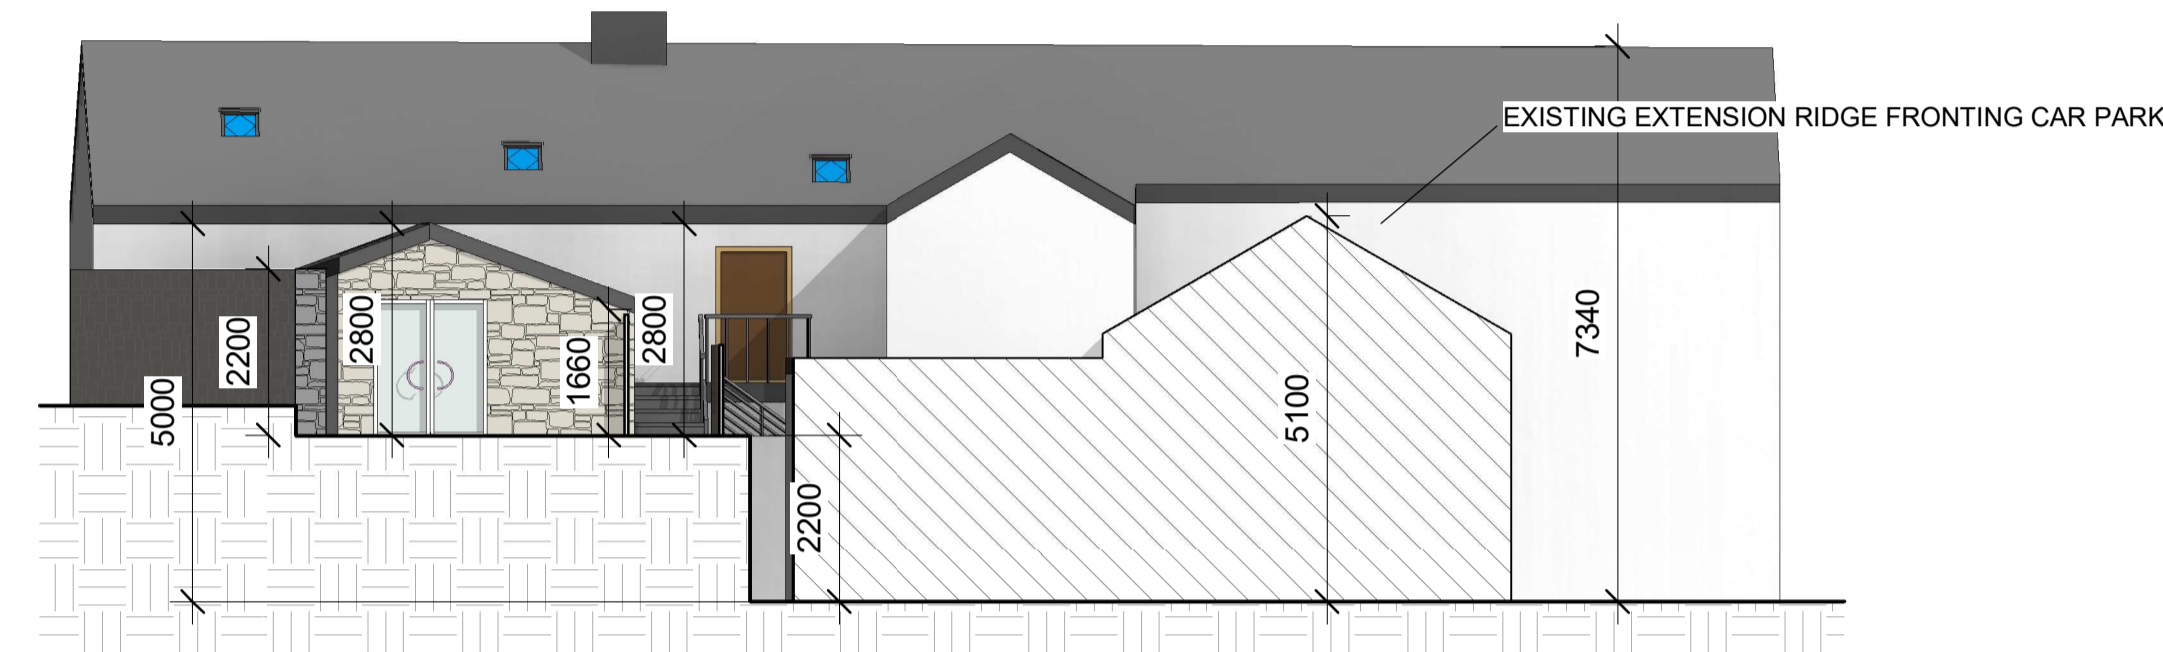

3 South
1 : 100



4 West
1 : 100



5 3D View 1 zoom context

Peter Hitchen
Architects

Marathon House
The Sidings Business Park
Whalley, BB7 9SE

01254 823 855

www.peterhitchenarchitects.co.uk

NOTES:

PROPOSED BEDROOM POD, POD INCLUDES BEDROOM, EN-SUITE, WARDROBE AND OUTDOOR SEATING AREA.

MATERIALITY:

WALLS:
TIMBER CLADDING TO ALL ELEVATIONS

ROOF:
ZINC ROOFING SYSTEM

WINDOWS & DOORS:
ALUMINIUM GLAZED FRONTAGE AND ROOF LIGHT.

BOUNDARY TREATMENT:
TIMBER FENCING & EXISTING NATURAL STONE WALL.

No.	Description	Date
A	PLANNING ISSUE	13/06/2019

CLIENT:

3 MILLSTONES INN, WEST
BRADFORD, LANCASHIRE

PROJECT:

3 MILLSTONES, PROPOSED
NEW GUEST
ACCOMMODATION BUILDING

SHEET:

PROPOSED PLANS &
ELEVATIONS

Project number	PHA/352
Date	15/04/2020
Drawn by	DH
Checked by	PH

A100

Scale	As indicated
Sheet size	A1