



1 EXISTING SITE PLAN

1 : 200

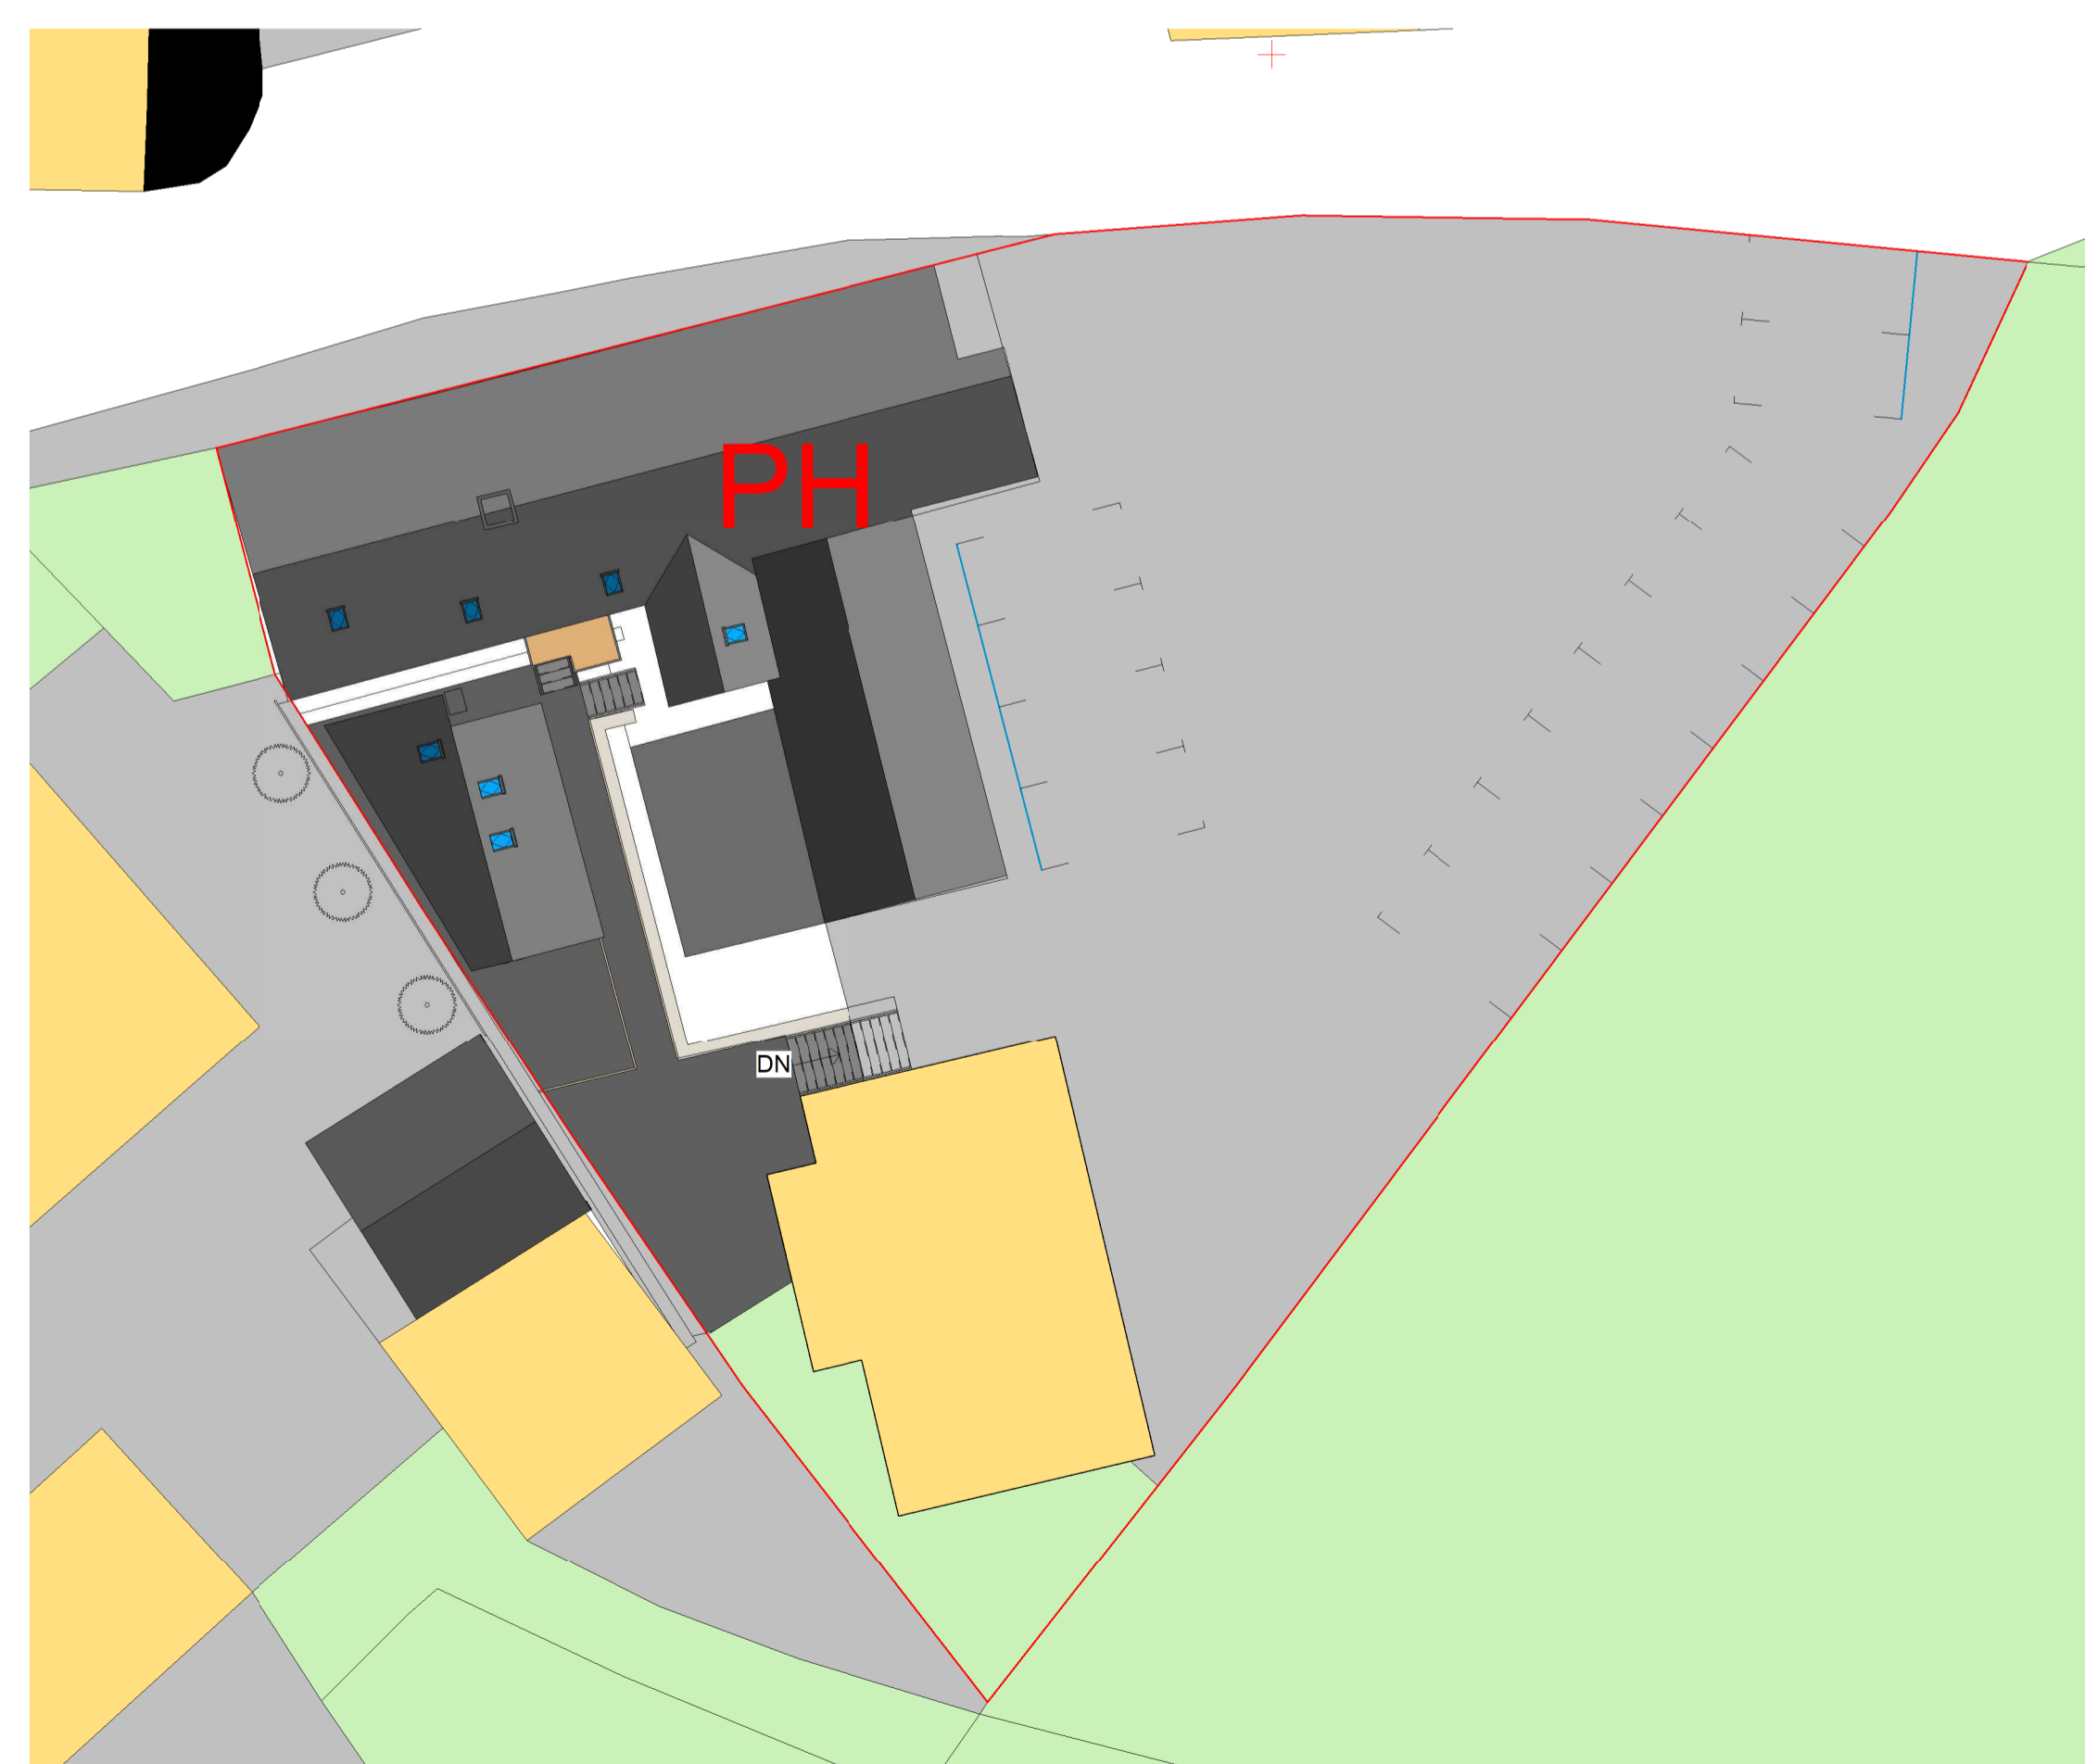

2 PROPOSED SITE PLAN

1 : 200

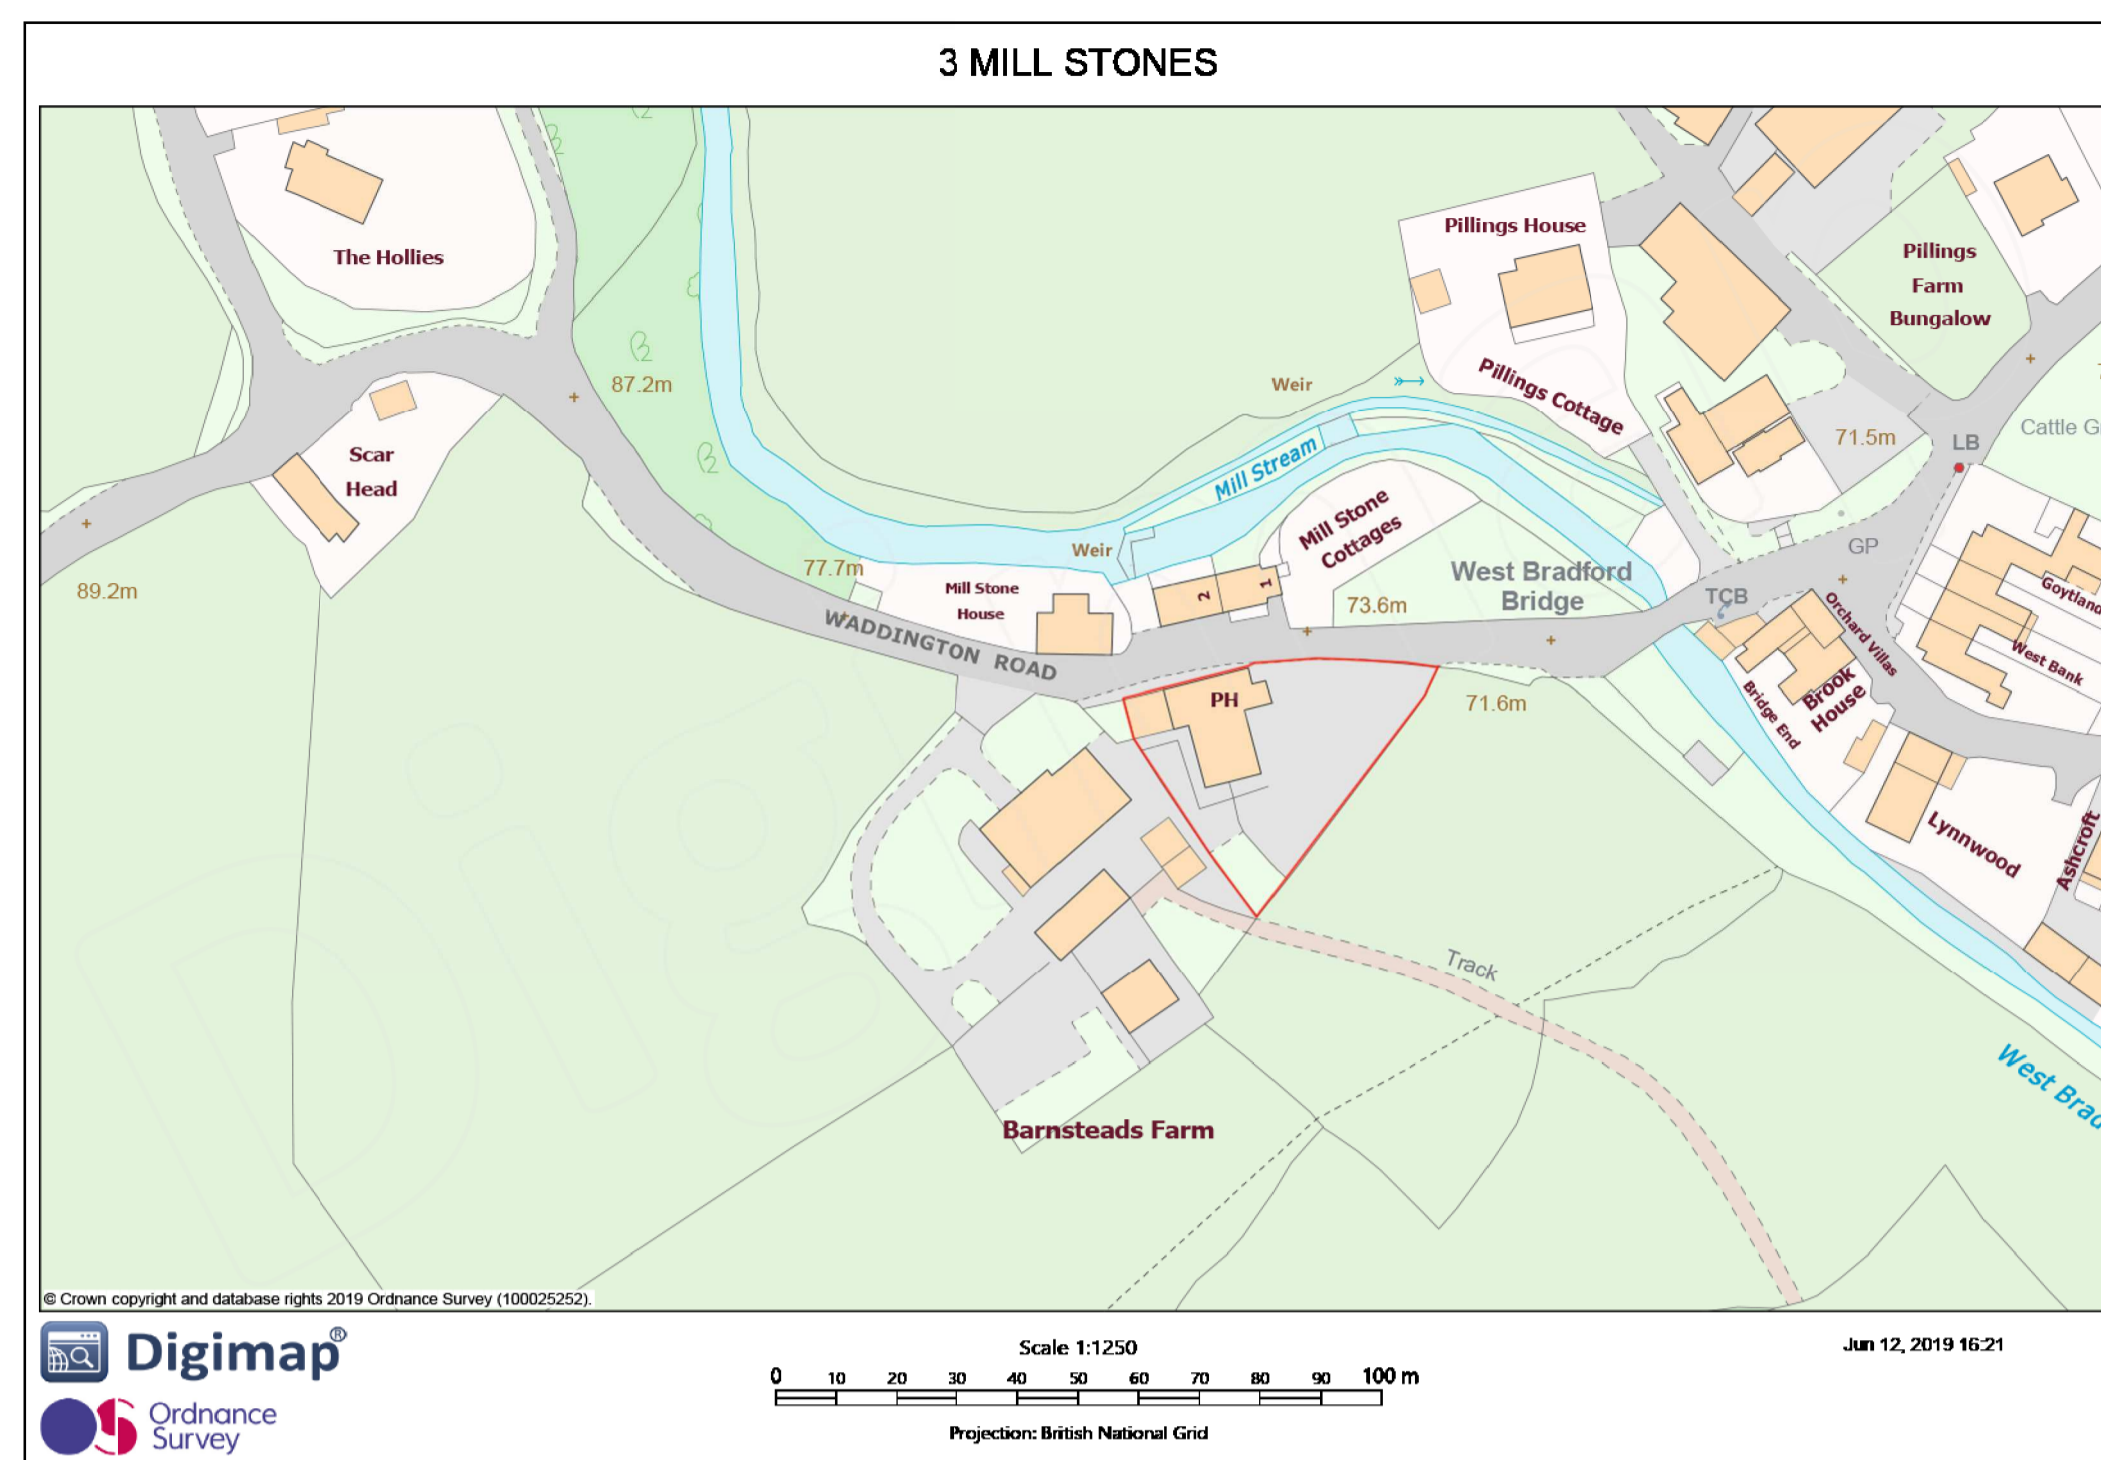

LOCATION PLAN 1:1250

Peter Hitchen  
Architects

Marathon House  
The Sidings Business Park  
Whalley, BB7 9SE

01254 823 855

www.peterhitchenarchitects.co.uk

NOTES:

No.	Description	Date
A	PLANNING ISSUE	13/06/2019

CLIENT:

3 MILLSTONES INN, WEST  
BRADFORD, LANCASHIRE

PROJECT:

3 MILLSTONES, PROPOSED  
NEW GUEST  
ACCOMMODATION BUILDING

SHEET:

SITE PLANS

Project number PHA/352

Date 15/04/2020

Drawn by RH

Checked by PH

A200

Scale 1 : 200

Sheet size A1