

NOTES:

PROPOSED EXTENSION TO HIGH BRAKE HOUSE, INCLUDING THE DEMOLITION AND A REPLACEMENT DWELLING TO 127 CHATBURN ROAD, CLITHEROE

No.	Description	Date

CLIENT:

HIGH BRAKE HOUSE, CLITHEROE

PROJECT:

EXTENSION TO HIGH BRAKE HOUSE, CLITHEROE

SHEET:

HIGH BRAKE HOUSE EXISTING SITE PLAN

Project number PHA/339

Date 29/04/2020


Drawn by RH

Checked by PH

A1.1

Scale 1 : 100

Sheet size A1

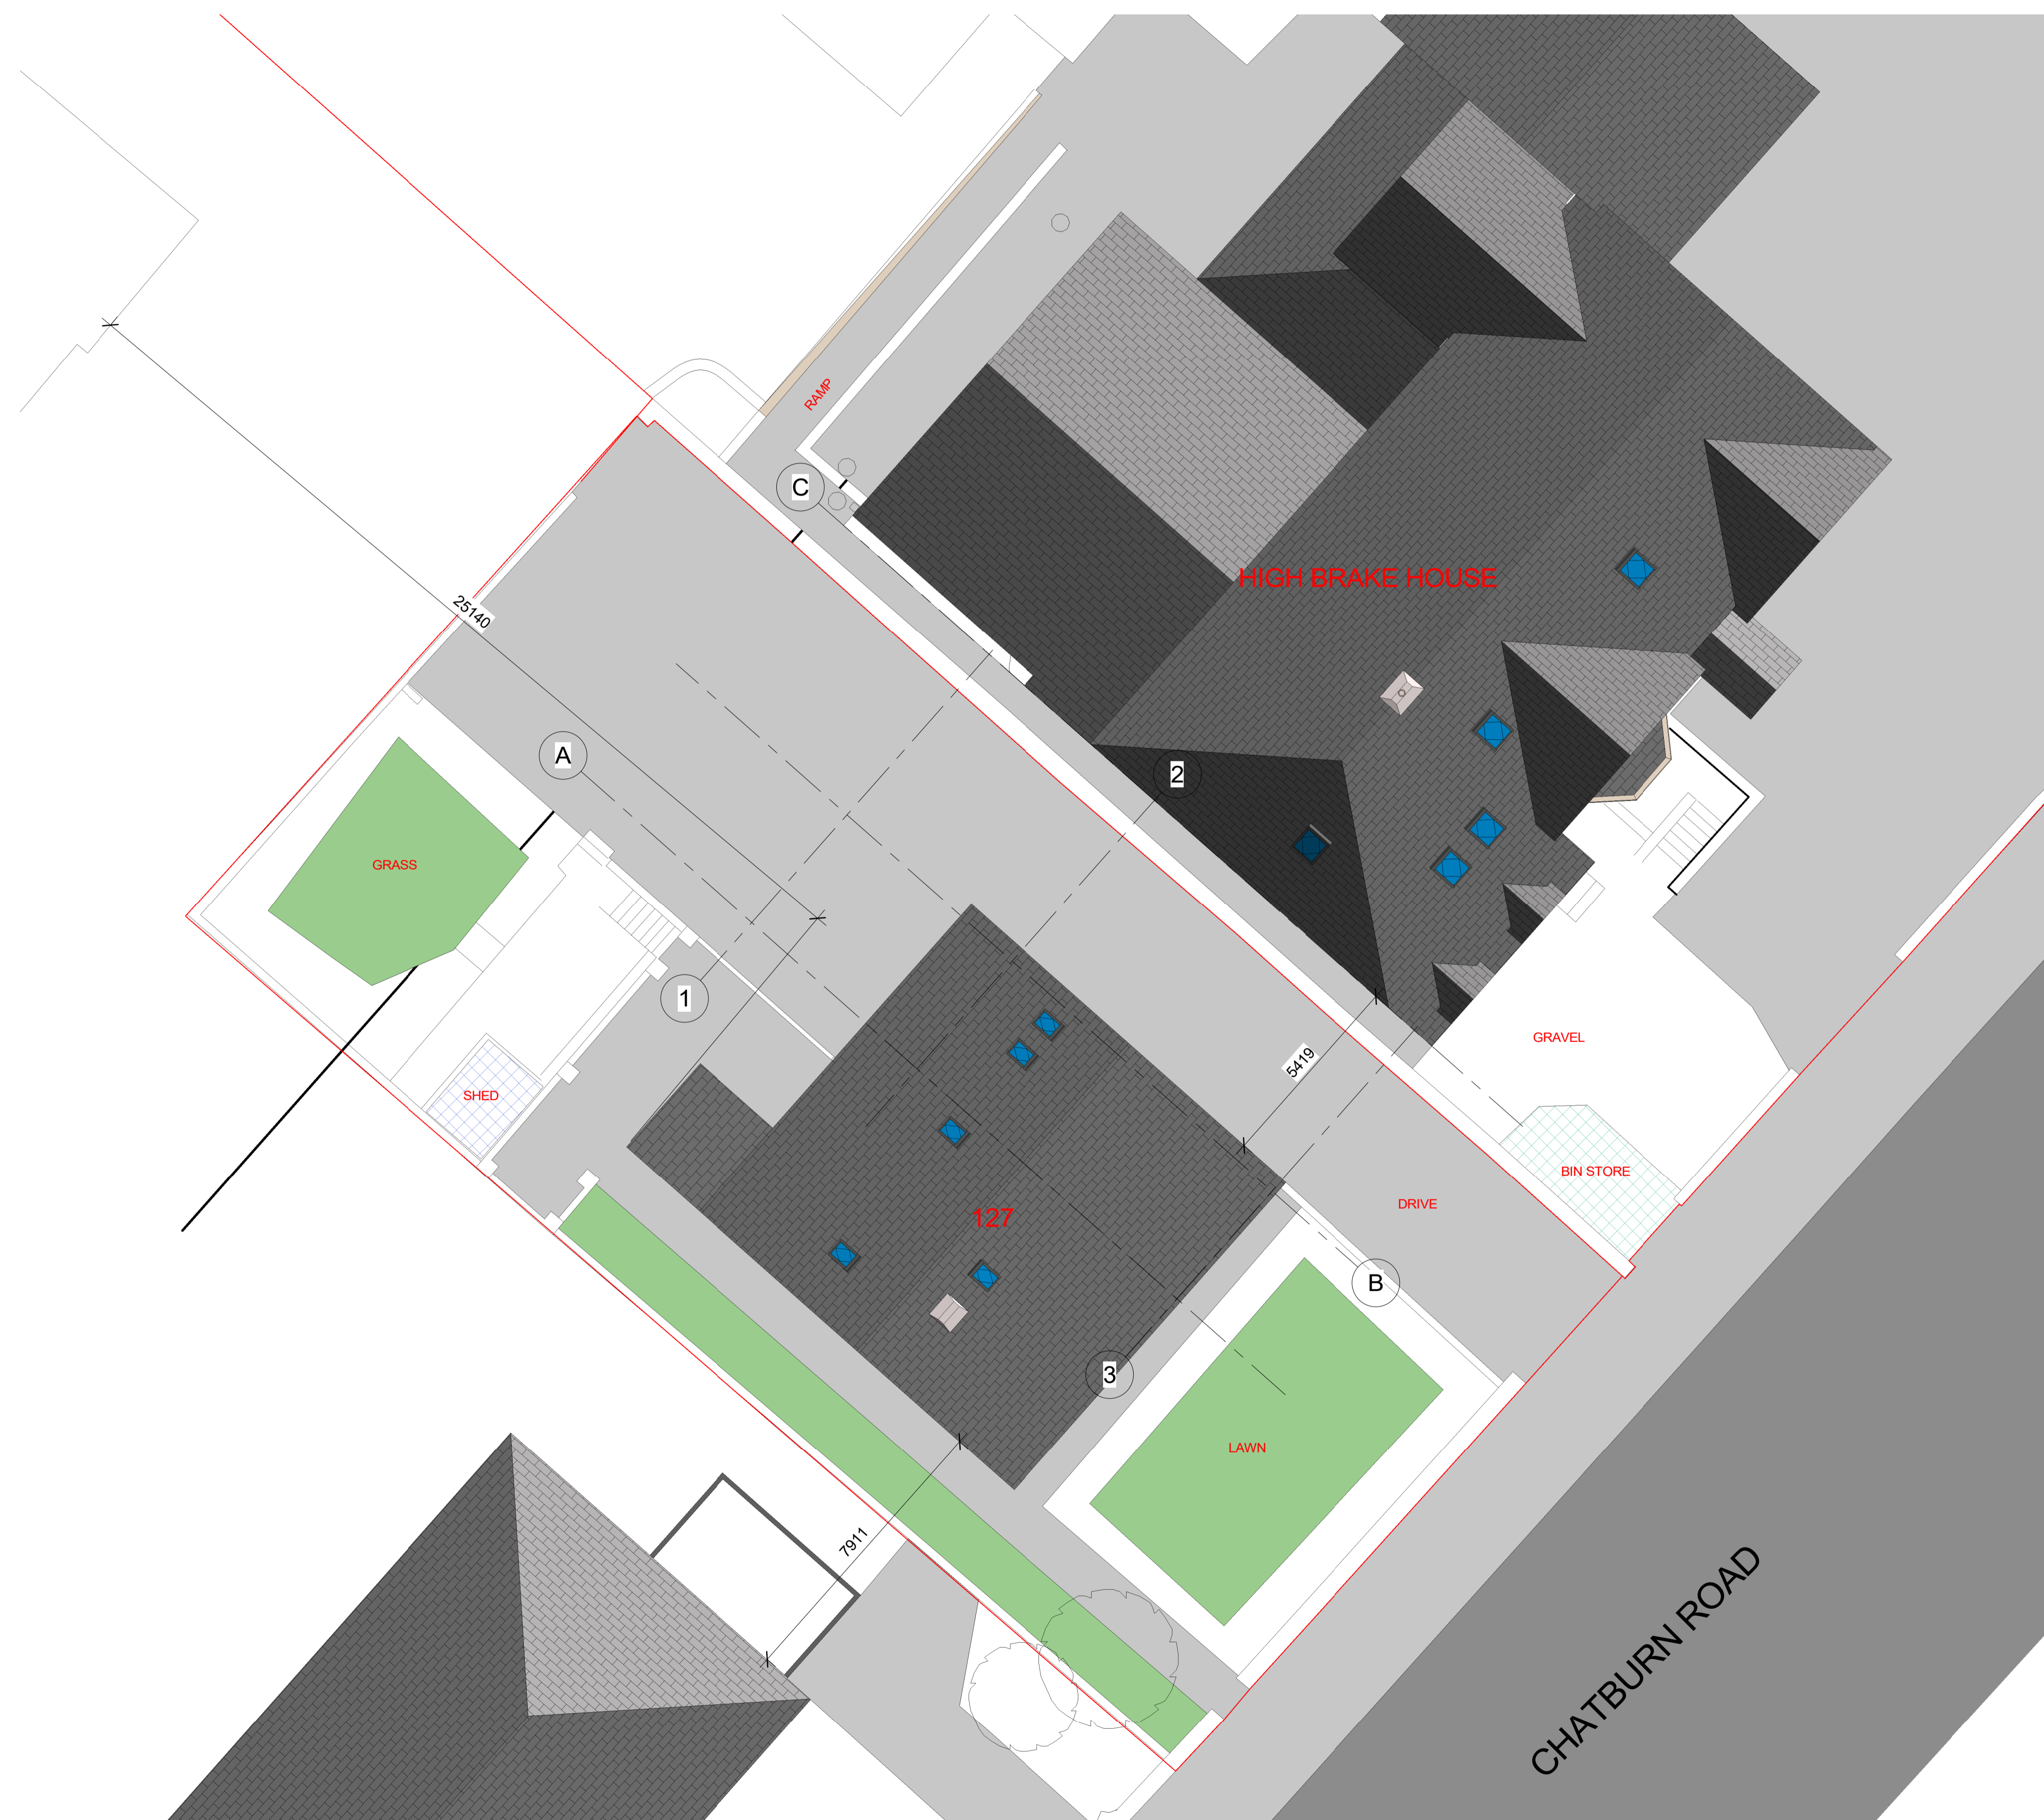

1 EXISTING SITE PLAN
1 : 100

