



NOTES:

PROPOSED EXTENSION TO HIGH BRAKE HOUSE, INCLUDING THE DEMOLITION AND A REPLACEMENT DWELLING TO 127 CHATBURN ROAD, CLITHEROE

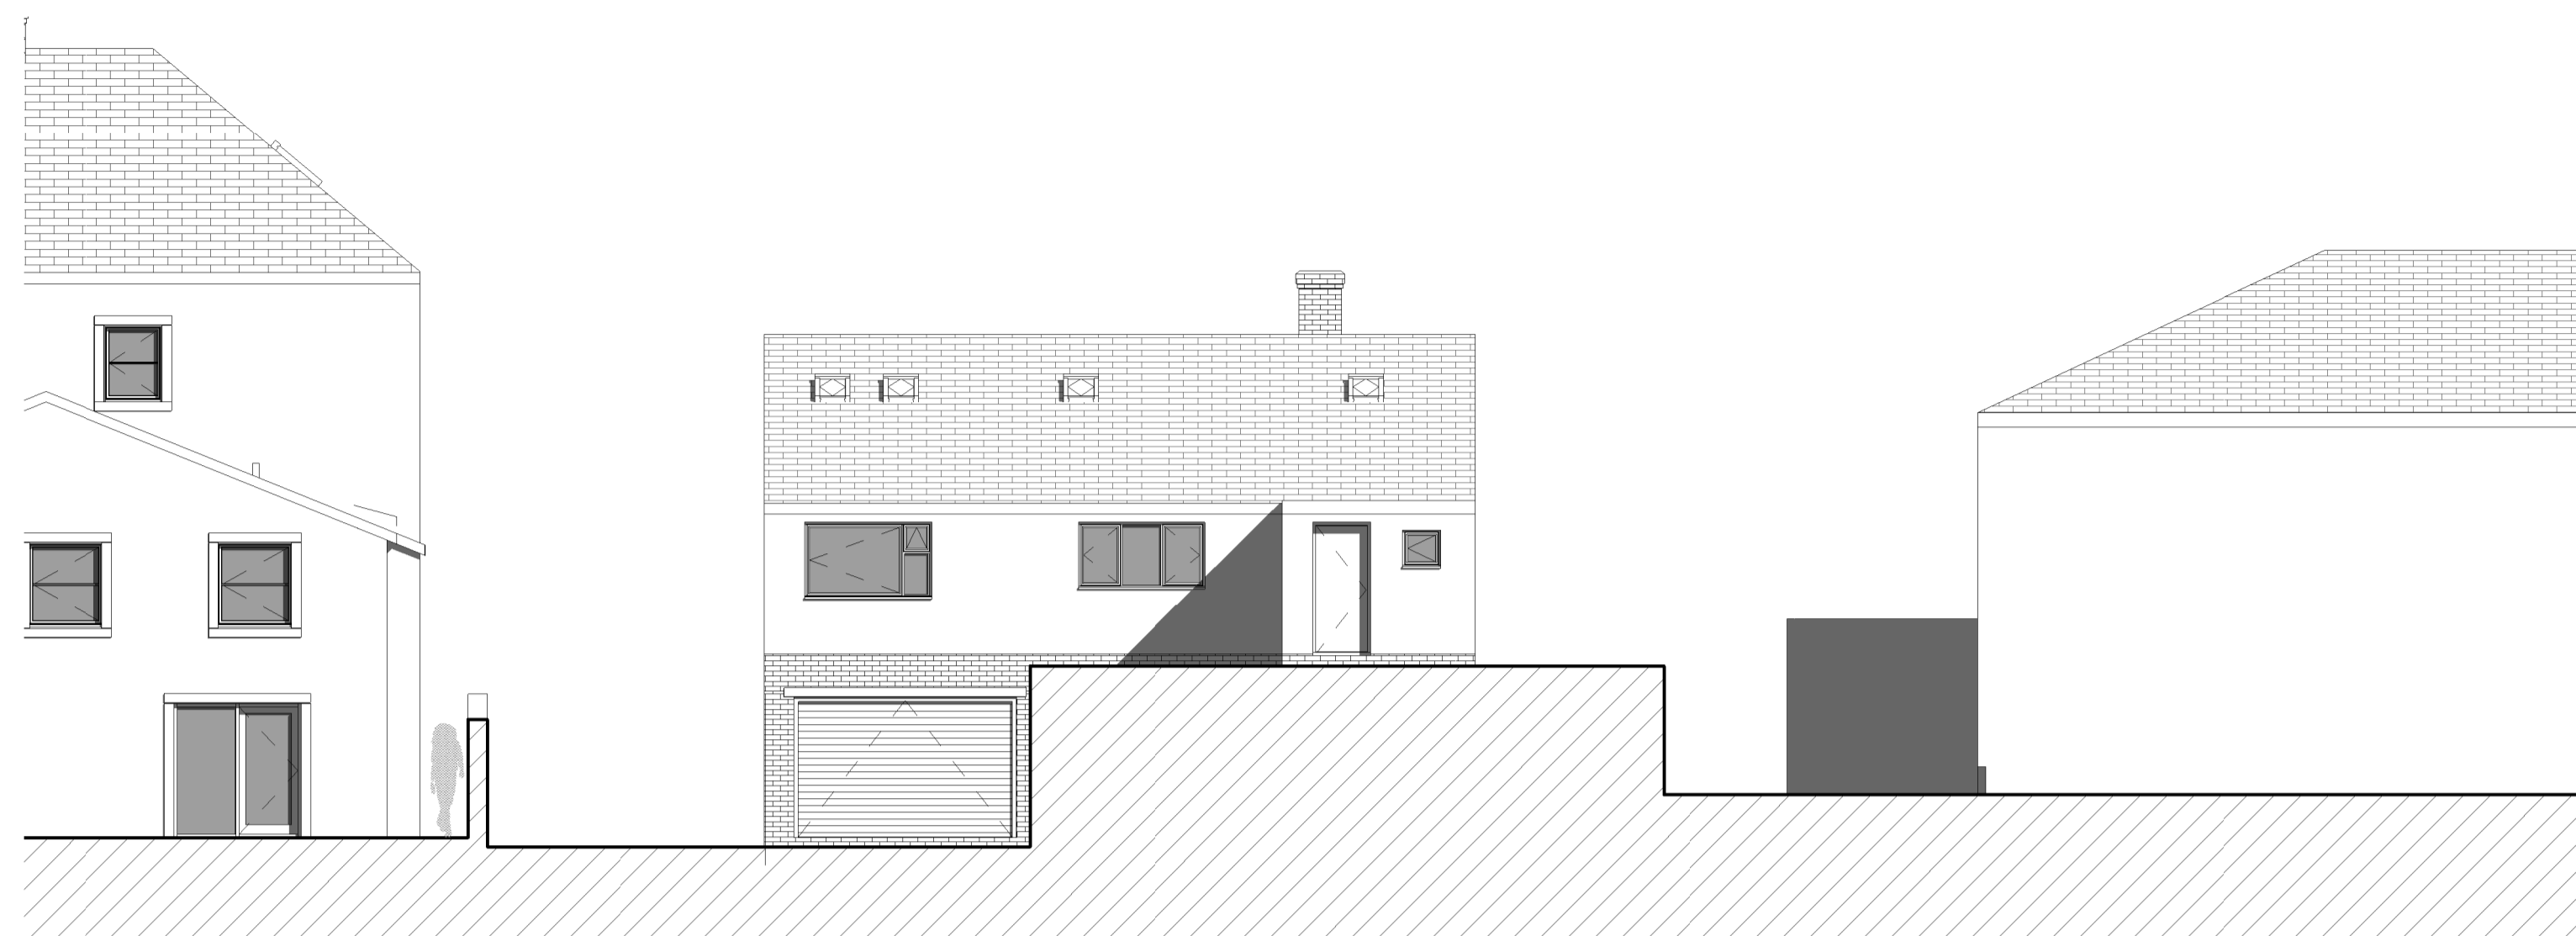

2 HIGH BRAKE HOUSE NORTH WEST
EXISTING
1 : 100

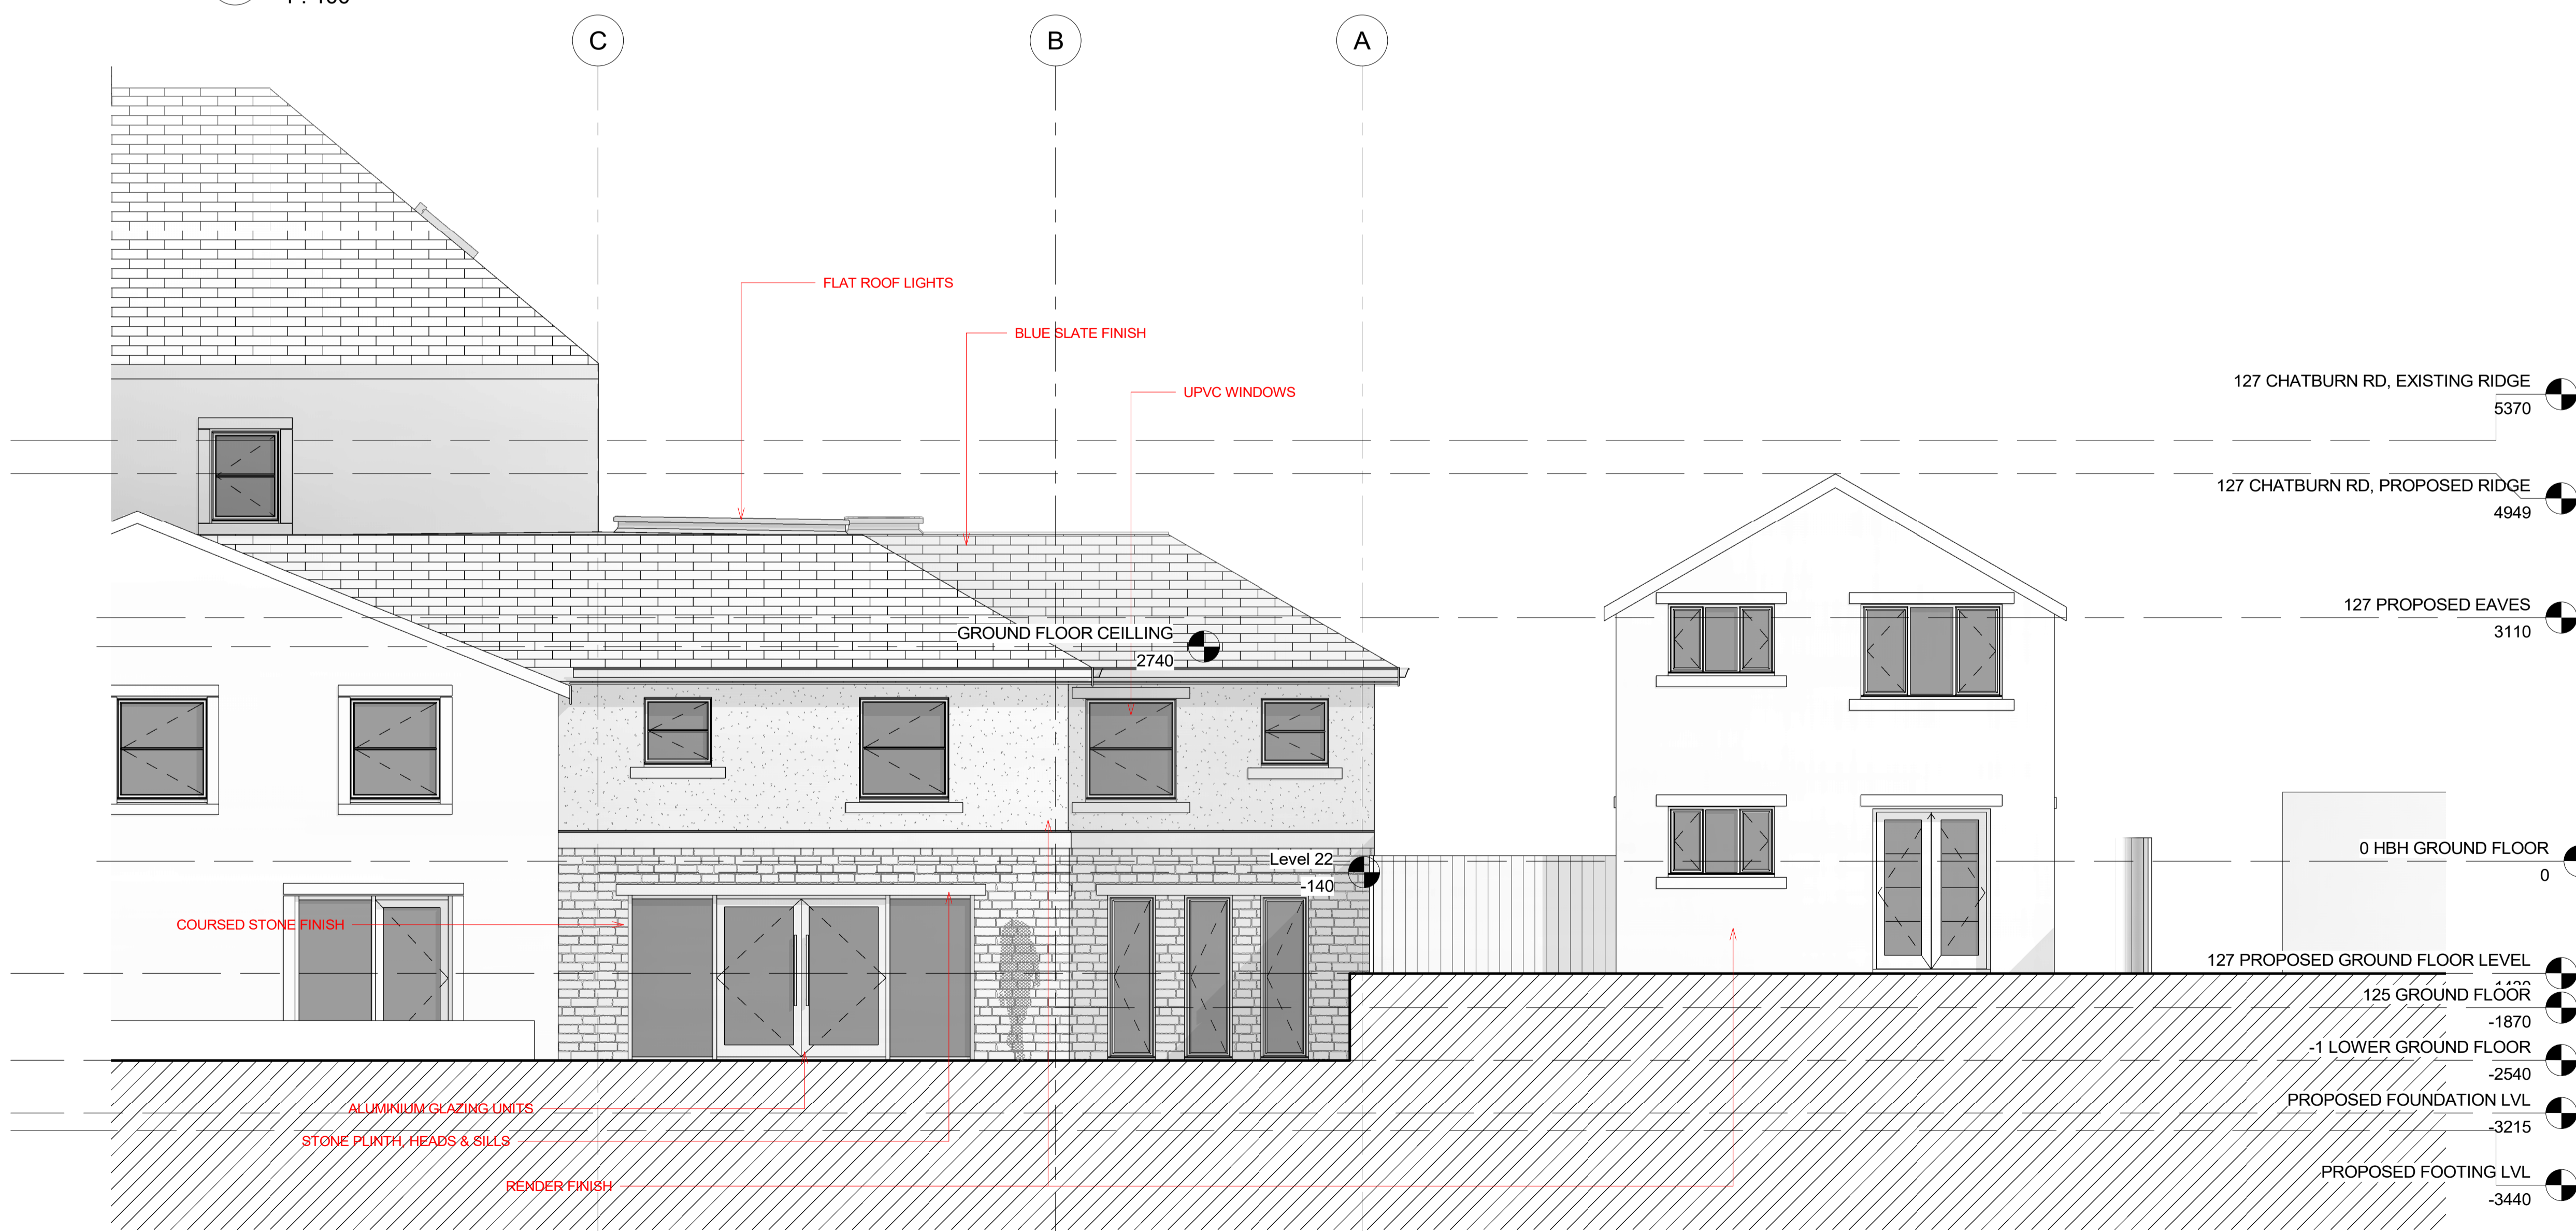

1 HIGH BRAKE HOUSE NORTH WEST
PROPOSED
1 : 50

No.	Description	Date

CLIENT:
HIGH BRAKE HOUSE, CLITHEROE

PROJECT:
EXTENSION TO HIGH BRAKE HOUSE, CLITHEROE

SHEET:
REAR ELEVATIONS

Project number	PHA/339
Date	29/04/2020
Drawn by	RH
Checked by	PH

A2.2

Scale	As indicated
Sheet size	A1