



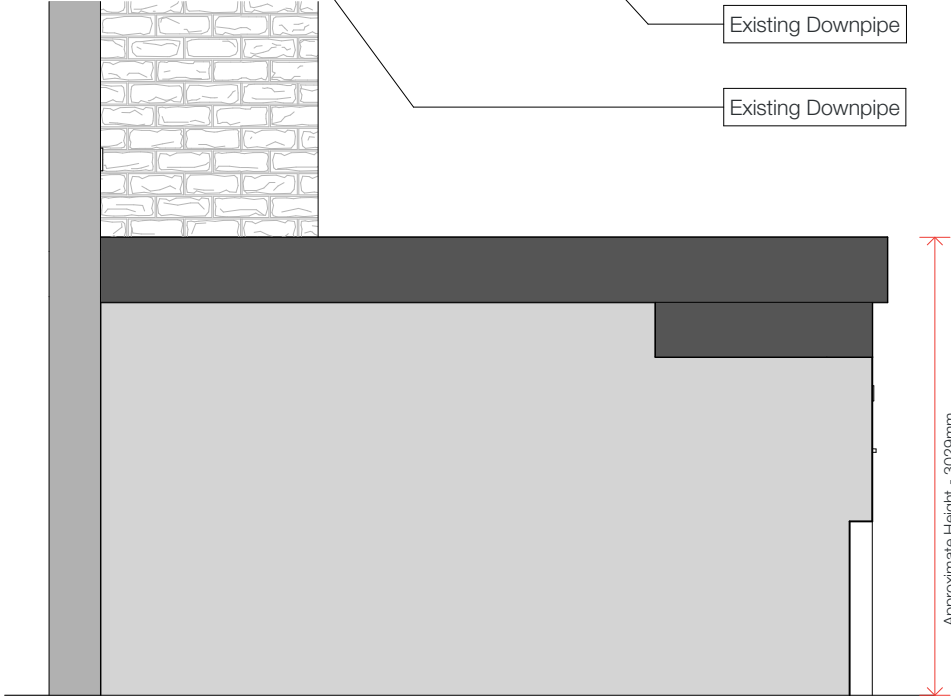


Existing Elevation

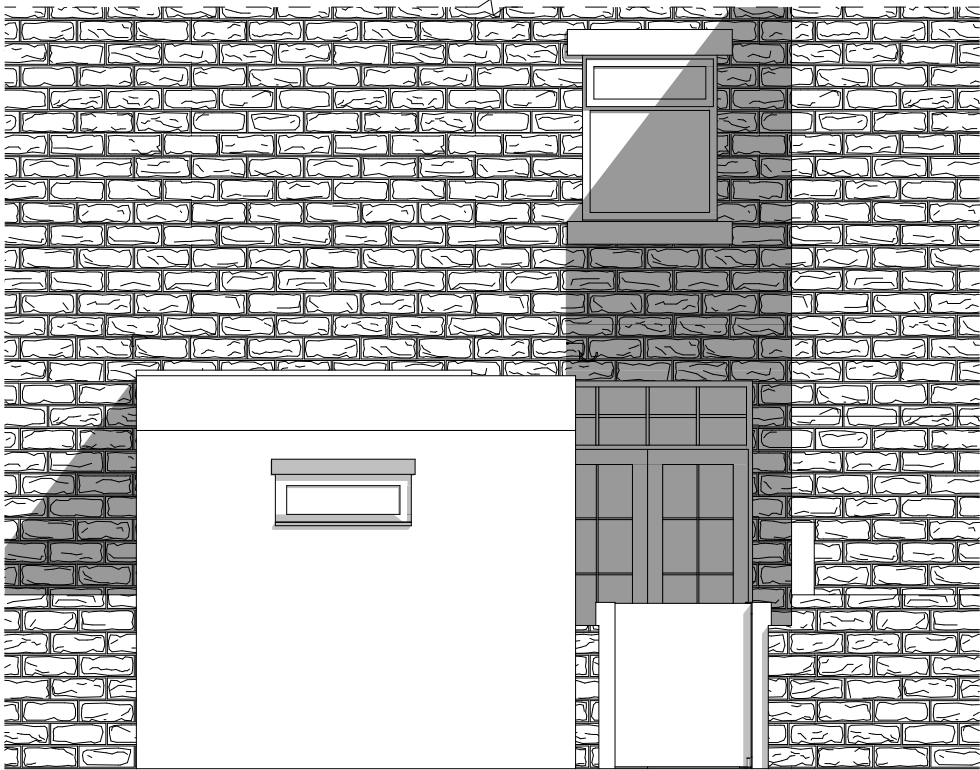

Existing Elevation




Existing Roof Elevation From Rear Alley

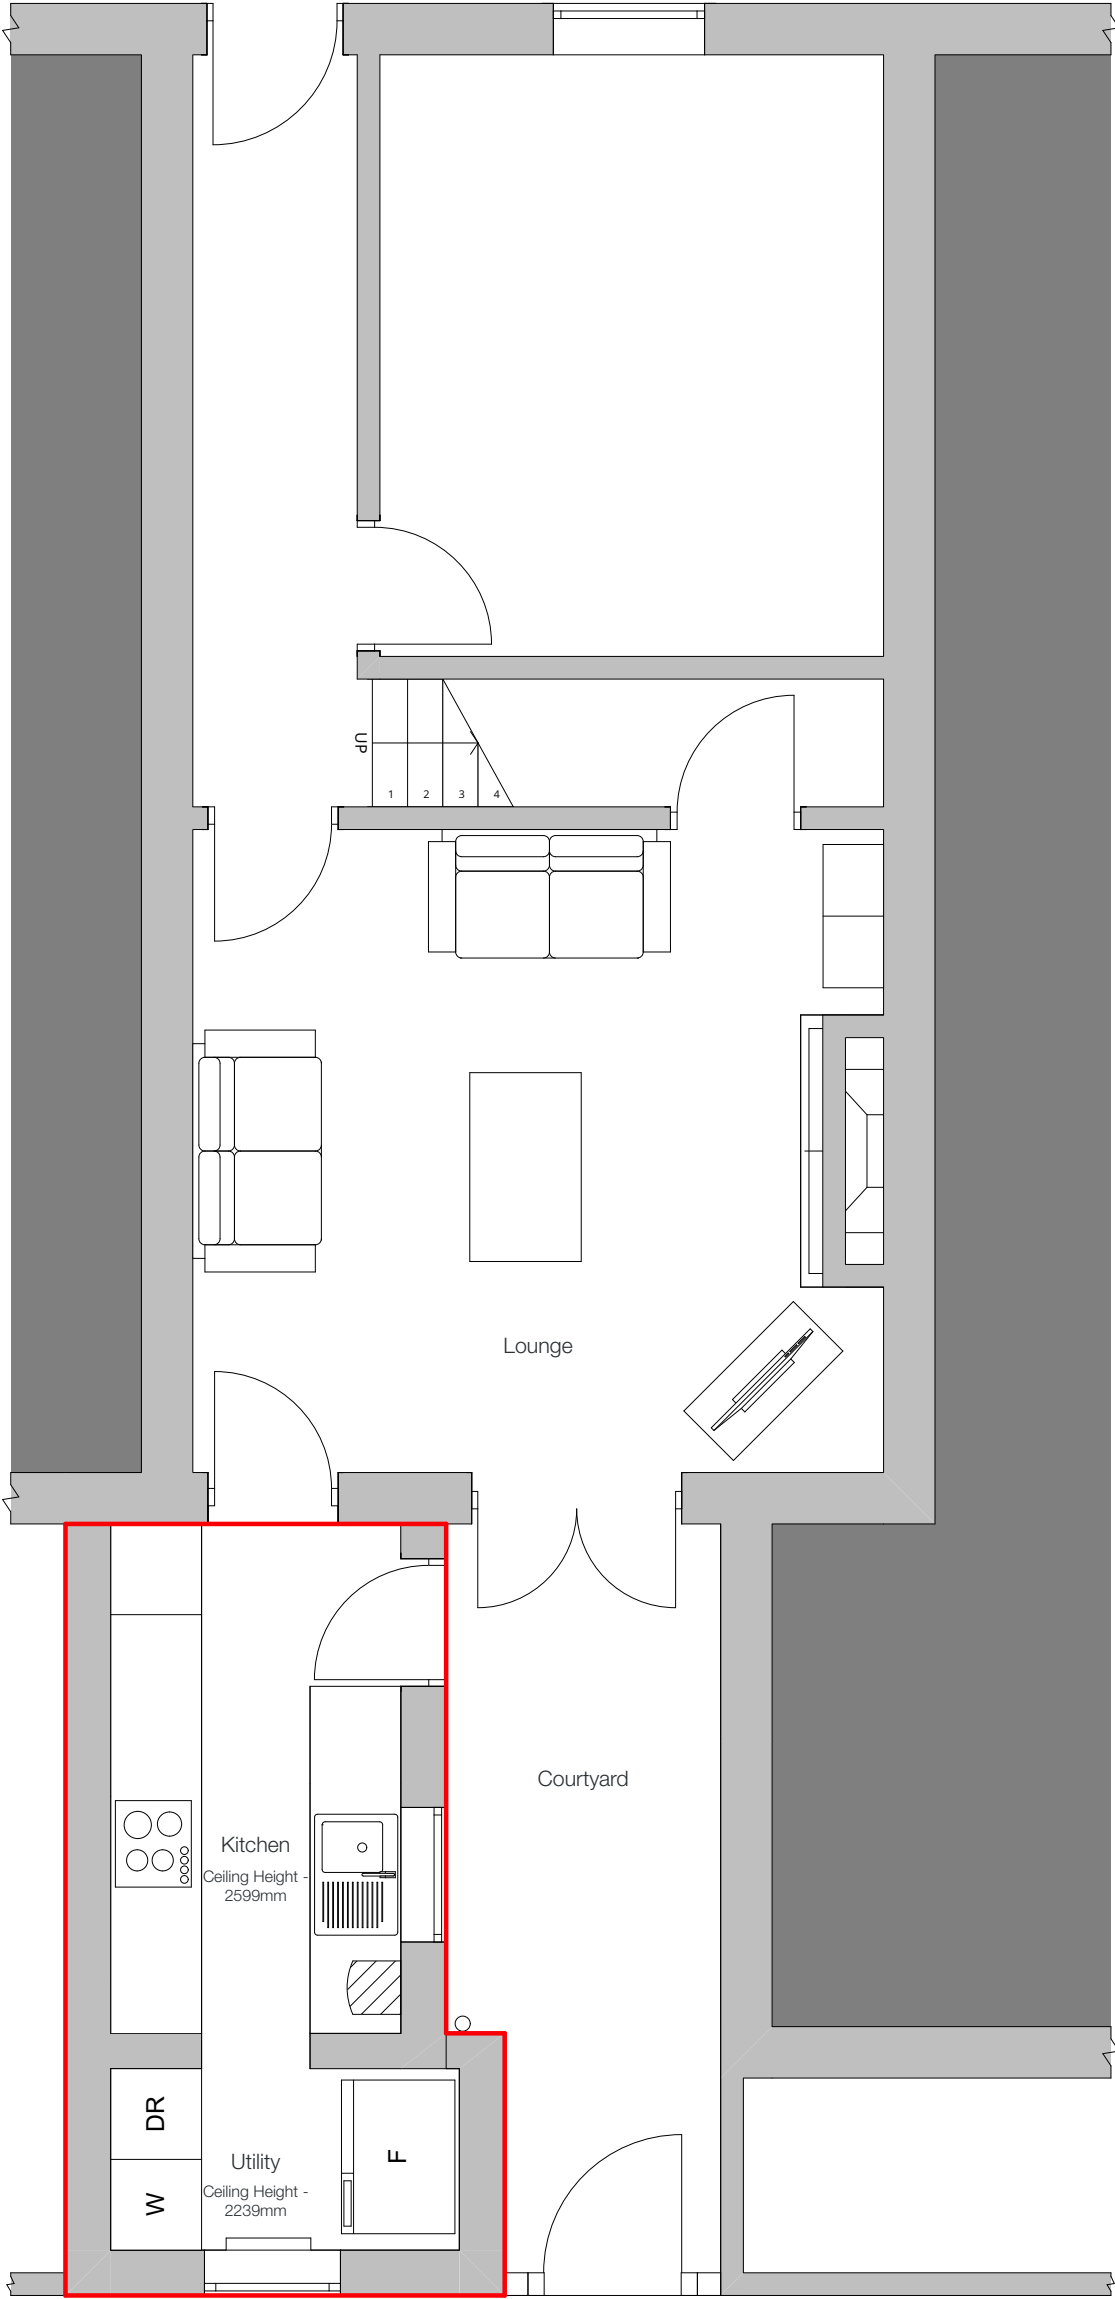

EXTENT OF ROOF BOUNDARY:
to be Removed.

ROAD ALLEY

 

North

Offices at : Liverpool & Nottingham	
Halsall Lloyd Partnership	
Address	
98 Duke Street	
Post Code	
L1 5AG	
Issuing Office	Tel
Liverpool	0151 708 8944
Website	
www.hlpdesign.com	

Drawing Title			
Existing Roof Plan and Elevation			
Project			
2 Pendle Street West, Sabden			
Client			
Jigsaw Homes Group			
Scales @ A3	First Issue Date	Drawn	Check
1:50	28/01/2020	JS	BY
Job Number / Dwg. No. / Revision		RIBA Stage . Drawing Status	
L2980_GA01		[3] - Planning	