





2 Proposed Roof Section over Kitchen Space

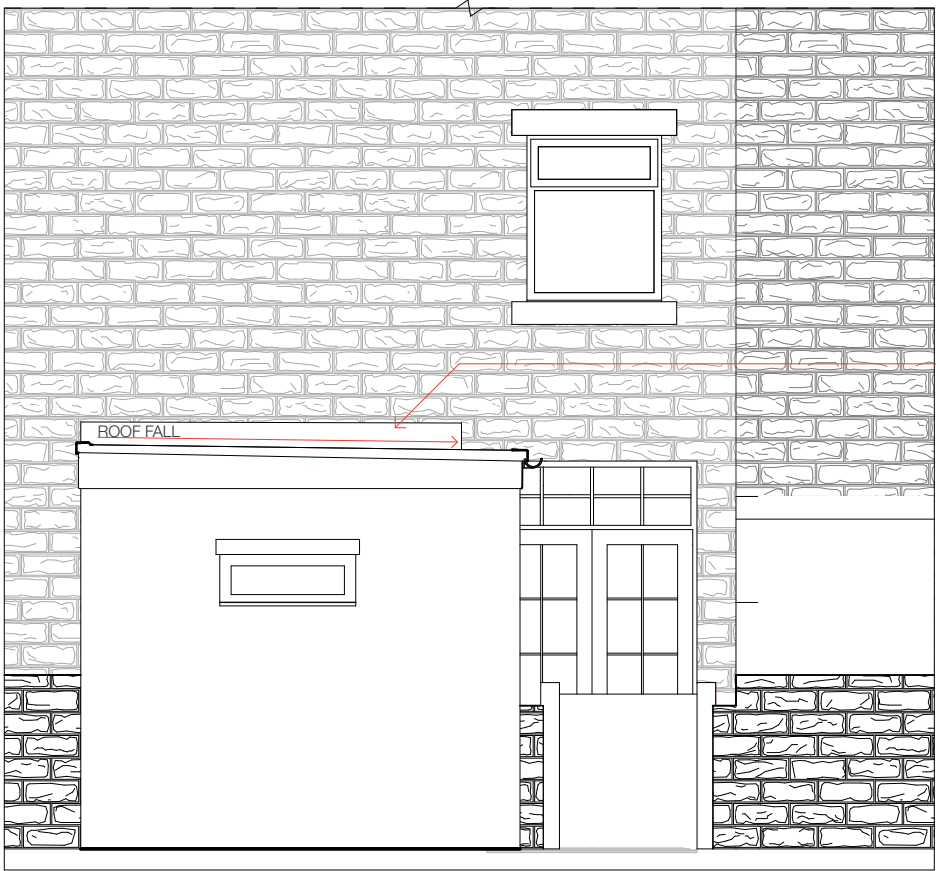

Proposed Roof Elevation From Rear Alley

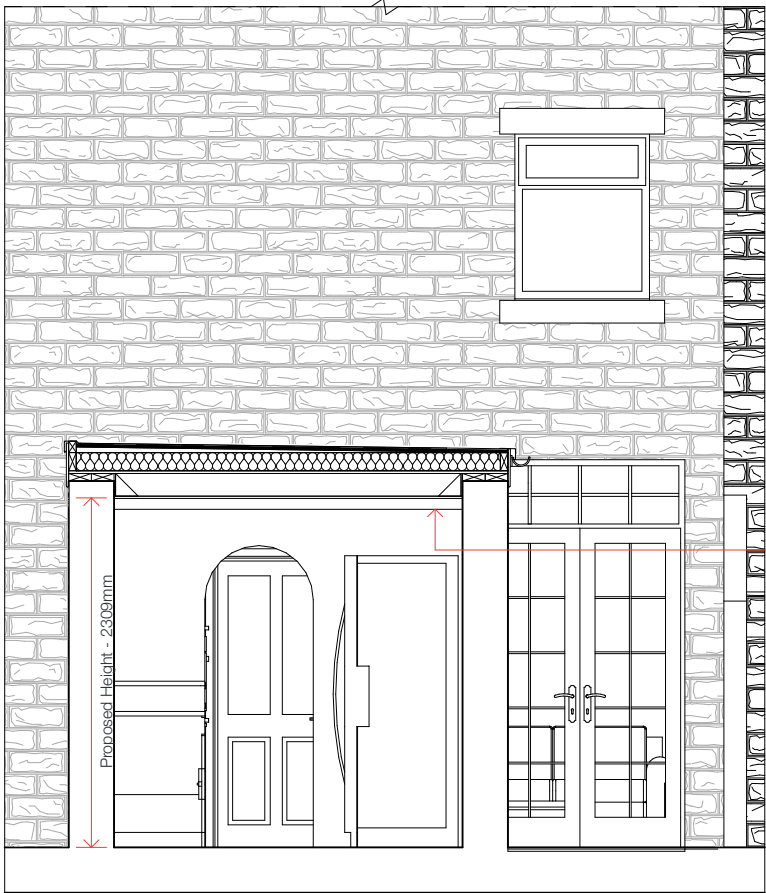


1 Proposed Roof Section over Utility Space

NOTE: Existing Roof Height & Assembly is to be Verified.


- DETAILING TO BE CERTIFIED BY STRUCTURAL ENGINEER:
- Single Ply Membrane, Bauder Bitumen Airtech Roof System, BauderTEC KSO SN Cap Sheet, or equal and approved by architect over Timber Furring.
 - Marine Timber Furring or Proprietary Tapered Insulation above Bauder insulation
 - BauderPIR FA-TE insulation to be fitted above Marine Plywood.
 - 18mm Marine Plywood above Timber Joists
 - New 150 x 50mm Tanalised Treated Timber Joists, strapped to existing walls by galvanised truss strap
 - 15mm Plasterboard below Timer Joists
 - Existing stone coping to be removed to house new warm flat roof, with proposed floor to ceiling height at - 2311mm.
 - New/Replacement Light Fittings & Heat Detectors

Allow general making good and decoration.

Existing ceiling —, to be removed;
floor to ceiling height increase to 2309 mm

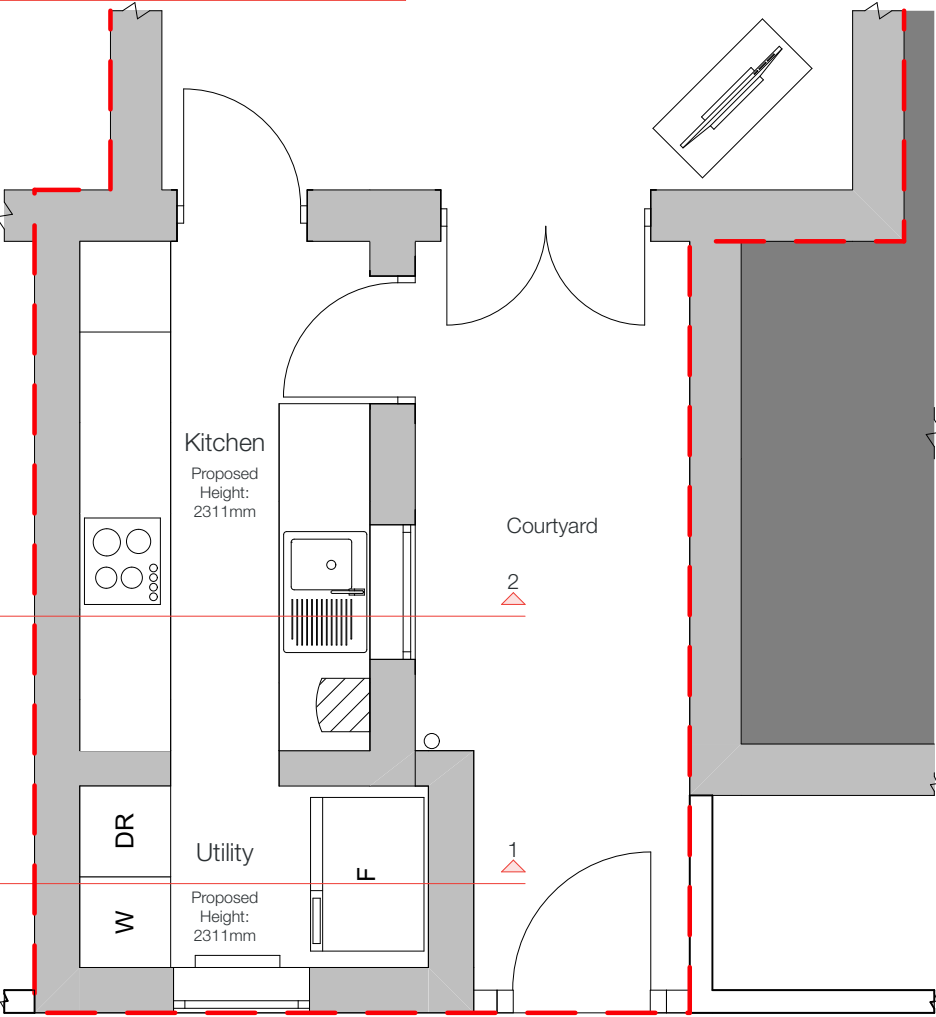

Proposed Roof Elevation from courtyard
Scale 1/50

 

North

Offices at : Liverpool & Nottingham	
Halsall Lloyd Partnership	
Address	
98 Duke Street	
Post Code	
L1 5AG	
Rev.	Date
Description	
Drwn.	
Do not scale off this drawing. Do not rely on this drawing for purposes other than the recorded 'Status'. Constructors must be familiar with the client's building asbestos register ahead of facilitating any work contained on this drawing. This drawing is copyright of Halsall Lloyd Partnership & must not be reproduced unless specifically agreed in writing.	
Issuing Office	
Liverpool	
Tel	
0151 708 8944	
Website	
www.hlpdesign.com	

Drawing Title	
Proposed Roof Plan and Elevation	
Project	
2 Pendle Street West, Sabden	
Client	
Jigsaw Homes Group	
Scales @ A3	First Issue Date
1:50	08/04/2020
Job Number / Dwg. No. / Revision	RIBA Stage - Drawing Status
L2980_GA03	[3] - Planning
Drawn	Check
JS	BY

